



STATE OF FLORIDA
DEPARTMENT OF TRANSPORTATION

**TURNPIKE MAINLINE (SR 91) NORTHBOUND - LANTANA TOLL PLAZA TO OSCEOLA PARKWAY
 EMERGENCY SHOULDER USE (ESU) DEPLOYMENT PLANS 2022
 (RIGHT SHOULDER USE ONLY)**

INDEX OF SHOULDER USE DEPLOYMENT PLANS

SHEET NO.	SHEET DESCRIPTION
1	KEY SHEET
2	GENERAL NOTES AND SUMMARY OF QUANTITIES
3	SHEET LAYOUT
4 - 8	FEATURE TABULATION
9	TYPICAL SIGN PLACEMENT
10 - 25	PROJECT LAYOUT
26 - 78	DEPLOYMENT PLAN
79	TYPICAL NARROW SHOULDER DETAIL
80 - 83	GUIDE SIGN WORKSHEET

PALM BEACH COUNTY (93470)	INDIAN RIVER COUNTY (88470)
MARTIN COUNTY (89470)	OSCEOLA COUNTY (92470)
ST. LUCIE COUNTY (94470)	OKEECHOBEE COUNTY (91470)

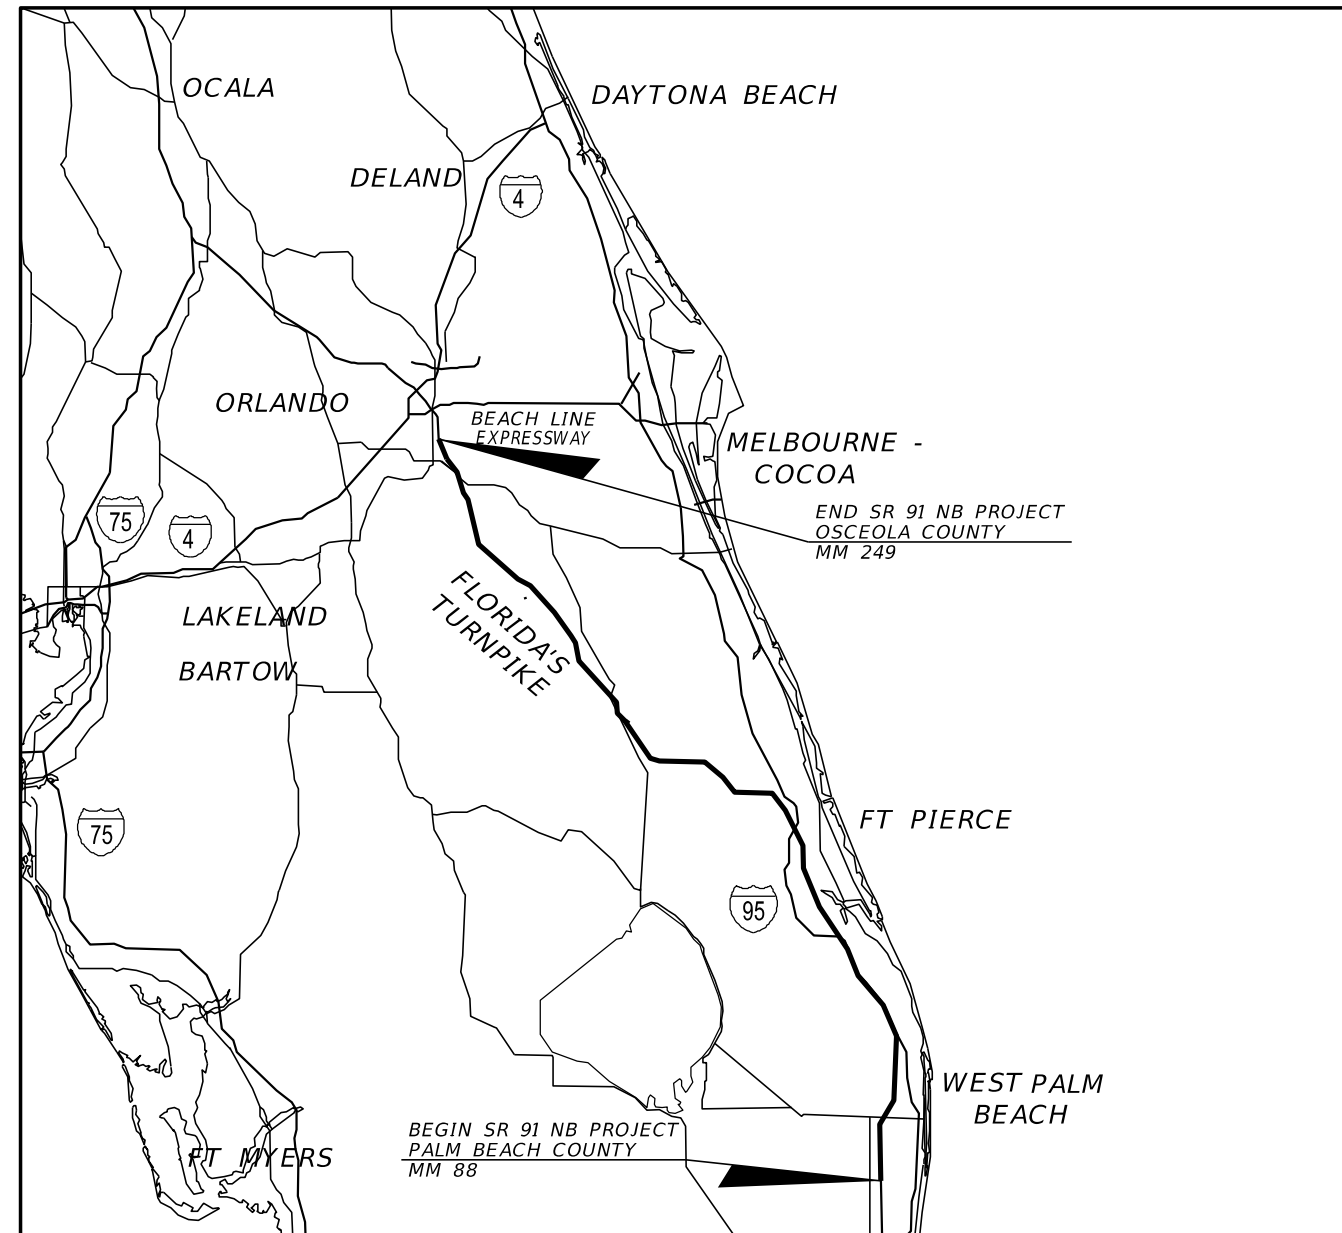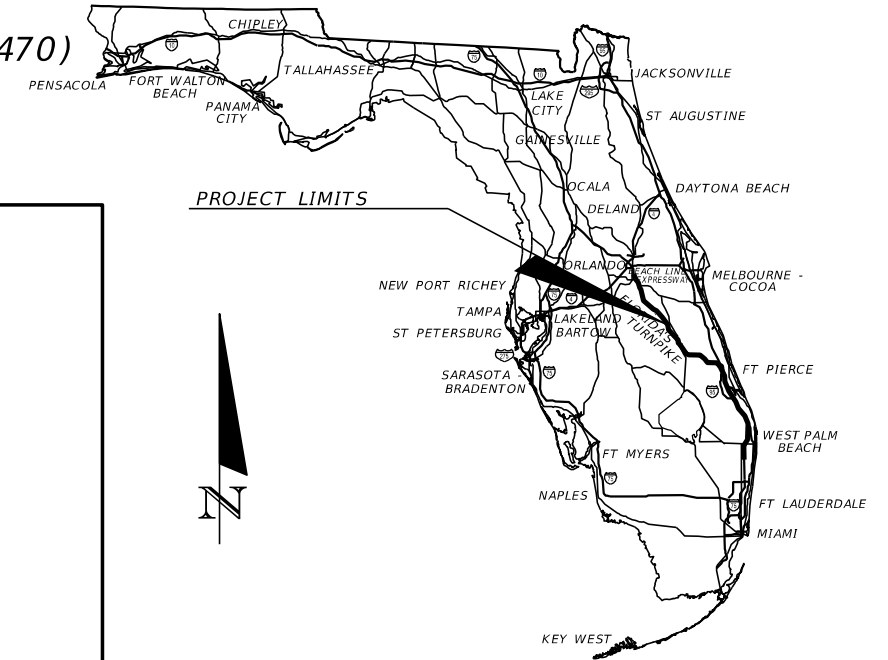

FISCAL YEAR	SHEET NO.
23	1

GENERAL NOTES

1. THE PAVED SHOULDER WIDTH ALONG THIS CORRIDOR HAS BEEN FIELD VERIFIED TO BE AT LEAST 10'-0" MEASURED FROM THE EDGE OF THE PAVED SHOULDER OR FACE OF GUARDRAIL TO THE EDGE OF THE STRIPE. HOWEVER, IF CONSTRUCTION WORK OR OTHER CONDITION RESULTS IN A PAVED SHOULDER WIDTH, AT THE TIME OF IMPLEMENTATION, LESS THAN 10'-0" BUT AT LEAST 9'-0", SEE TYPICAL NARROW SHOULDER DETAIL.
2. IMPLEMENTATION OF SHOULDER USE MAY BE ALONG THE ENTIRE CORRIDOR OR ALONG SPECIFIC SECTIONS OF THE CORRIDOR.
3. DEBRIS, ENCROACHING VEGETATION, AND HAZARDS ON BOTH SHOULDERS SHALL BE REMOVED PRIOR TO IMPLEMENTATION OF SHOULDER USE.
4. TEMPORARY SIGNS SHALL BE PORTABLE INSTALLATIONS. THE SIGNS SHALL BE BLACK LEGEND ON FLOURESCENT PINK BACKGROUND. THE SIGN MESSAGES SHALL ONLY BE DISPLAYED UPON IMPLEMENTATION.
5. TURNPIKE SPECIFIC STANDARD OPERATING PROCEDURE (SOP) WILL BE DEVELOPED AND PROVIDED BY EACH FDOT DISTRICT. THESE WILL ADDRESS REQUIREMENT AND STANDARD PROCEDURES FOR TEMPORARY SIGN INSTALLATION, EMERGENCY ASSISTANCE VEHICLE, LAW ENFORCEMENT OFFICER AND OTHER PERTINENT INFORMATION REGARDING THE IMPLEMENTATION OF SHOULDER USE FOR EMERGENCY EVACUATION PURPOSES.
6. UNLESS OTHER TRAFFIC INCIDENT MANAGEMENT MESSAGES TAKE PRECEDENCE, THE DEFAULT MESSAGE ON THE PERMANENT DMS SHALL BE SINGLE-PHASE, THREE-LINE MESSAGE:


DMS-091-94.9NB: "HURRICANE/EVACUATION/IN PROGRESS:" DMS-091-184.0NB: "TO SERVICE/PLAZA/USE LEFT LANE."




DMS-091-114.7NB: "DO NOT/STOP ON/SHOULDER."



DMS-091-133.0NB: "TO EXIT/USE SHLDR."

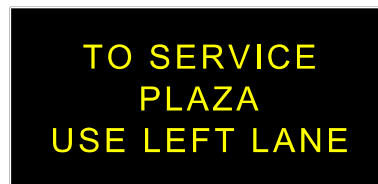

DMS-091-227.0NB: "SERVICE PLAZA/2 MILES/FUEL AVAILABLE."

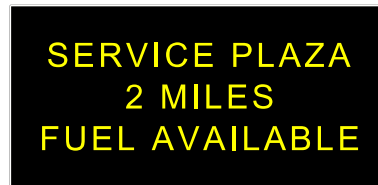

TDMS-091-235.5NB: "TOLLS SUSPENDED/DO NOT STOP."



IF REQUIRED, USE OF ABBREVIATED TEXT IS ALLOWED PER MANUAL ON UNIFORM TRAFFIC CONTROL DEVICES (MUTCD) SECTION 1A.

7. DMS - DYNAMIC MESSAGE SIGN
PCMS - PORTABLE CHANGEABLE MESSAGE SIGN
EAV - EMERGENCY ASSISTANCE VEHICLE
LEO - LAW ENFORCEMENT OFFICER
8. CHANNELIZING DEVICES MAY BE TRAFFIC CONES, PLASTIC DRUMS OR DELINEATORS.
9. SIGNS AND TEMPORARY MOUNTS SHALL BE ON THE APPROVED PRODUCT LIST (APL).
10. ESU SHOULD ONLY BE IMPLEMENTED IN DRY CONDITIONS. IF RAIN OR FOG EXISTS, ESU SHOULD BE TERMINATED UNTIL FURTHER GUIDANCE IS PROVIDED BY THE STATE TRAFFIC ENGINEERING AND OPERATIONS OFFICE.

LEGEND



EMERGENCY ASSISTANCE VEHICLE (SHOWN FOR INFORMATION ONLY)



LAW ENFORCEMENT OFFICER (LEO) (FIXED POSITIONS)



PORTABLE CHANGEABLE MESSAGE SIGN (PCMS)



TEMPORARY STATIC SIGN



CHANNELIZING DEVICE



TABULATION OF QUANTITIES

LOCATIONS	NUMBER	LAW ENFORCEMENT OFFICER (LEO)	EMERGENCY ASSISTANCE VEHICLE (EAV)	PORTABLE CHANGEABLE MESSAGE SIGN	TEMP. PORTABLE SIGN	CHANNELIZING DEVICES
BEGIN	1	2	1	2	3	14
END	1	1	1	1	5	
INTERCHANGE	15	26		14	100	1311
SERVICE PLAZA	4	4		8	5	
TOLL PLAZA	2	1	2		5	280
NARROW SHOULDER	38				87	
GORE AREA	3					485
TOTAL		34	4	25	205	2090

NOTES:

1. LAW ENFORCEMENT OFFICER LOCATIONS SHOWN ON THE PLANS ARE FIXED LOCATIONS AND DO NOT ACCOUNT FOR SUPPORT ACTIVITIES OR PATROLLING ACTIVITIES.
2. EMERGENCY ASSISTANCE VEHICLE (EAV) LOCATIONS SHOWN ON THE PLANS ARE MINIMUM LOCATIONS AND DO NOT ACCOUNT FOR ADDITIONAL SUPPORT ACTIVITIES

REVISIONS				JAMES J. VOMACKA, PE P.E. LICENSE NUMBER 60518 PROPEL ENGINEERING, INC. 2711 N VISTA PARKWAY, SUITE B7 WEST PALM BEACH, FL 33411	STATE OF FLORIDA DEPARTMENT OF TRANSPORTATION			GENERAL NOTES AND SUMMARY OF QUANTITIES	SHEET NO.
DATE	DESCRIPTION	DATE	DESCRIPTION		ROAD NO.	COUNTY	FINANCIAL PROJECT ID		
						SR 91	MULTIPLE		437167-3-52-01

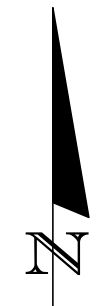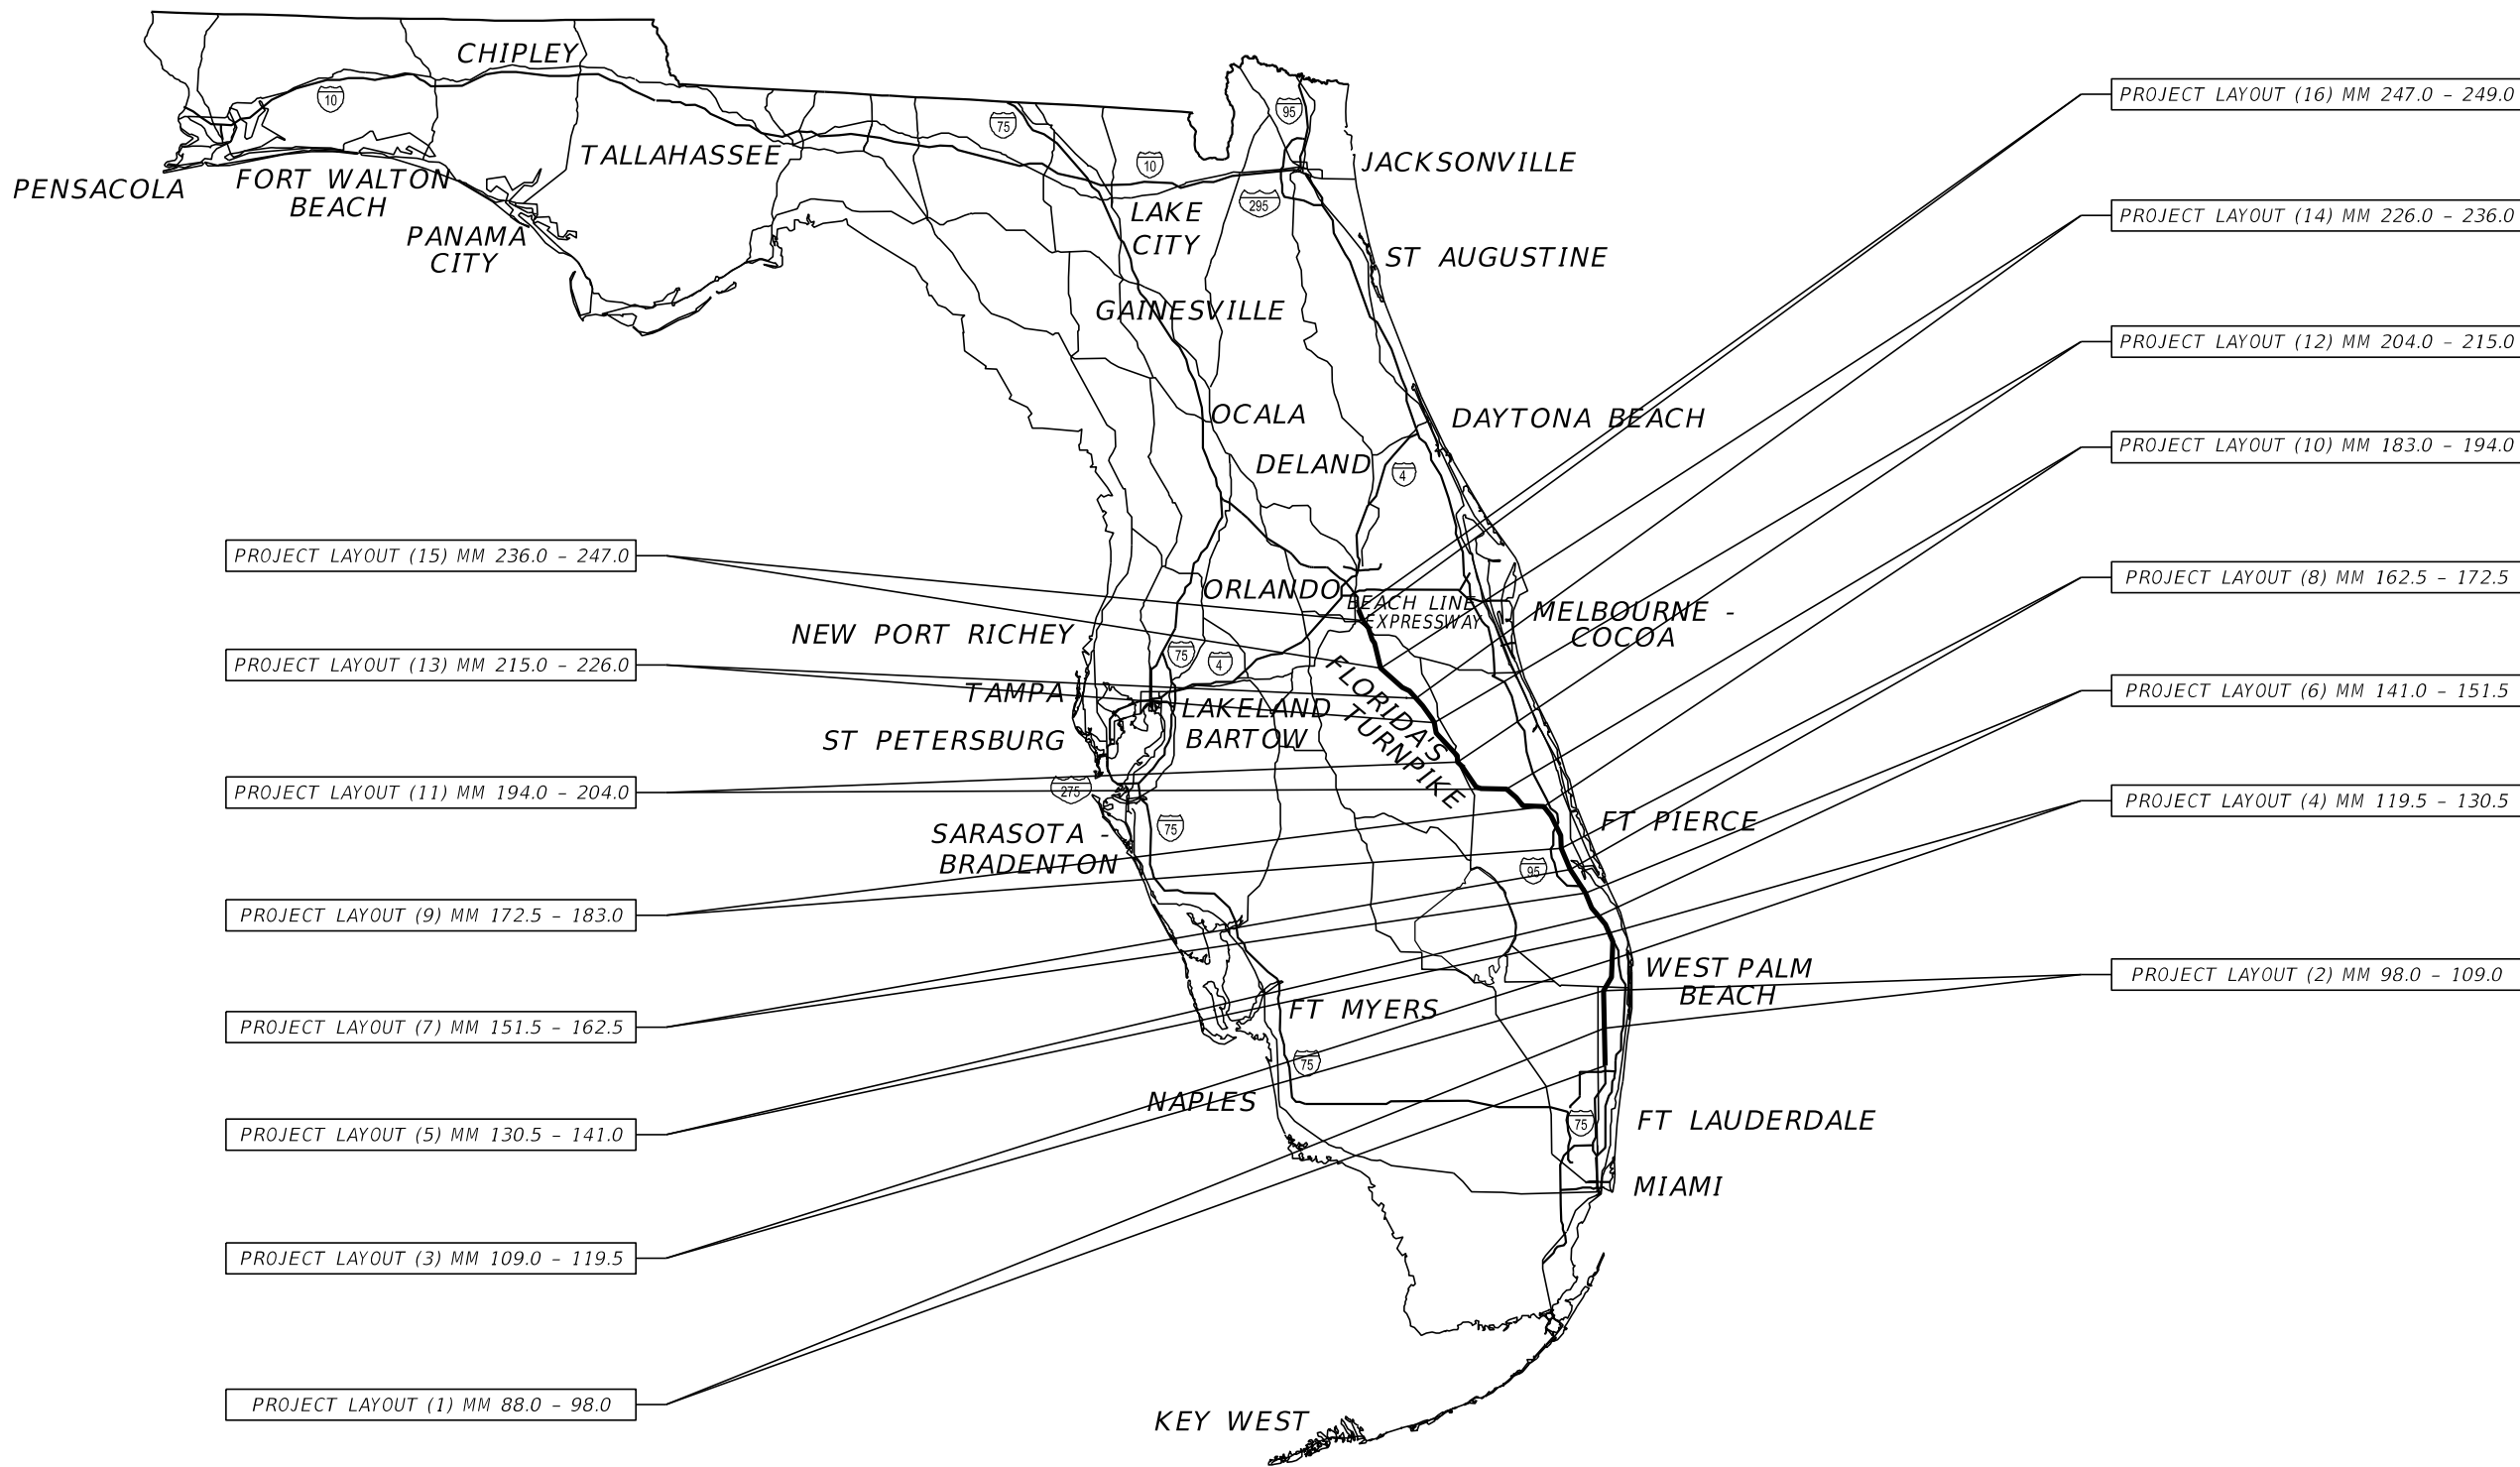

REVISIONS				JAMES J. VOMACKA, PE P.E. LICENSE NUMBER 60518 PROPEL ENGINEERING, INC. 2711 N VISTA PARKWAY, SUITE B7 WEST PALM BEACH, FL 33411	STATE OF FLORIDA DEPARTMENT OF TRANSPORTATION			SHEET LAYOUT SHEET NO. 3
DATE	DESCRIPTION	DATE	DESCRIPTION		ROAD NO.	COUNTY	FINANCIAL PROJECT ID	
					SR 91	MULTIPLE	437167-3-52-01	

CONSTRUCTION PROJECTS

FPID	DISTRICT	COUNTY	DESCRIPTION	MM BEGIN	MM END	START DATE	END DATE	ESU IMPACT YES/NO	ESU IMPACT (OUTSIDE 2022 HURRICANE SEASON)	ESU IMPACT (DURING 2022 HURRICANE SEASON)
434968-2	TPK	MIAMI-DADE/PALM BEACH	WRONG WAY DRIVING STUDY	0.0	109.0	SEP, 2021	APR, 2023	NO		
431737-1	TPK	PALM BEACH /MARTIN/ST. LUCIE /INDIAN RIVER /OKEECHOBEE /OSCEOLA	ALL ELECTRONIC TOLLING (AET) PHASE 8 - TICKET SYSTEM	88.0	236.0	DEC, 2019	AUG, 2024	NO		
406144-1	TPK	PALM BEACH	WIDEN BOYNTON BEACH BLVD TO LAKE WORTH	87.0	94.0	SEP, 2019	NOV, 2024	NO		
437992-1	TPK	MARTIN	RESURFACE TPK MAINLINE IN MARTIN CNTY	117.8	138.0	JUN, 2019	SEP, 2022	NO		
437992-3	TPK	MARTIN	ROADSIDE IMPROVEMENTS IN MARTIN CNTY	117.8	138.0	JUN, 2019	SEP, 2022	NO		
443878-2	TPK	INDIAN RIVER /OKEECHOBEE /OSCEOLA/ORANGE /LAKE/SUMTER	NEW DMS INSTALLATIONS AT NORTHERN PLAZA	185.5	301.0	JAN, 2021	JUNE, 2022	NO		
440700-1	TPK	OSCEOLA	RESURFACE TURNPIKE MAINLINE OSCEOLA COUNTY	190.5	198.5	JAN, 2021	JULY, 2022	NO		
440700-2	TPK	OSCEOLA	SAFETY IMPROVEMENTS TURNPIKE MAINLINE OSCEOLA COUNTY	190.5	198.5	JAN, 2021	JULY, 2022	NO		

REVISIONS				JAMES J. VOMACKA, PE P.E. LICENSE NUMBER 60518 PROPEL ENGINEERING, INC. 2711 N VISTA PARKWAY, SUITE B7 WEST PALM BEACH, FL 33411	STATE OF FLORIDA DEPARTMENT OF TRANSPORTATION			FEATURE TABULATION	SHEET NO.
DATE	DESCRIPTION	DATE	DESCRIPTION		ROAD NO.	COUNTY	FINANCIAL PROJECT ID		
					SR 91	MULTIPLE	437167-3-52-01		4

LEO LOCATION ASSIGNMENT TABLE (FHP TROOPS)				
NO.	LEO NUMBER	MILE MARKER	LOCATION	TYPE
1	91 N 88	88	S. OF LANTANA TOLL PLAZA	BEGIN SHOULDER USE
2	91 N 90	90	N. OF LANTANA TOLL PLAZA	BEGIN SHOULDER USE
3	91 N 93	93	S. OF LAKE WORTH ROAD INTERCHANGE	BEGIN INTERCHANGE
4	91 N 94	94	N. OF LAKE WORTH ROAD INTERCHANGE	END INTERCHANGE/SERVICE PLAZA
5	91 N 97	97	S. OF SOUTHERN BLVD INTERCHANGE	BEGIN INTERCHANGE
6	91 N 98 A	98	N. OF SOUTHERN BLVD INTERCHANGE	END INTERCHANGE
7	91 N 98 B	98	S. OF JOG ROAD INTERCHANGE	BEGIN INTERCHANGE
8	91 N 99	99	S. OF OKEECHOBEE BLVD INTERCHANGE	BEGIN INTERCHANGE
9	91 N 101	101	N. OF OKEECHOBEE BLVD INTERCHANGE	END INTERCHANGE
10	91 N 106	106	S. OF BEELINE HIGHWAY (SR 710) INTERCHANGE	BEGIN INTERCHANGE
11	91 N 107	107	N. OF BEELINE HIGHWAY (SR 710) INTERCHANGE	END INTERCHANGE
12	91 N 108	108	S. OF PGA BLVD INTERCHANGE	BEGIN INTERCHANGE
13	91 N 110	110	N. OF PGA BLVD INTERCHANGE	END INTERCHANGE
14	91 N 116	116	S. OF INDIANTOWN ROAD INTERCHANGE	BEGIN INTERCHANGE
15	91 N 117	117	N. OF INDIANTOWN ROAD INTERCHANGE	END INTERCHANGE
16	91 N 134	134	S. OF MARTIN HWY INTERCHANGE	BEGIN INTERCHANGE
17	91 N 135	135	N. OF MARTIN HWY INTERCHANGE	END INTERCHANGE
18	91 N 138	138	S. OF BECKER ROAD INTERCHANGE	BEGIN INTERCHANGE
19	91 N 139	139	N. OF BECKER ROAD INTERCHANGE	END INTERCHANGE
20	91 N 143	143	S. OF PORT ST. LUCIE BLVD INTERCHANGE	BEGIN INTERCHANGE
21	91 N 144	144	N. OF PORT ST. LUCIE BLVD INTERCHANGE	END INTERCHANGE
22	91 N 145	145	N. OF PORT ST. LUCIE SERVICE PLAZA	SERVICE PLAZA
23	91 N 152	152	S. OF OKEECHOBEE ROAD (SR 70) INTERCHANGE	BEGIN INTERCHANGE
24	91 N 153	153	N. OF OKEECHOBEE ROAD (SR 70) INTERCHANGE	END INTERCHANGE
25	91 N 185	185	S. OF FORT DRUM SERVICE PLAZA	SERVICE PLAZA
26	91 N 192	192	S. OF YEEHAW JUNCTION (SR 60)	BEGIN INTERCHANGE
27	91 N 193	193	N. OF YEEHAW JUNCTION (SR 60)	END INTERCHANGE
28	91 N 230	230	S. OF CANOE CREEK SERVICE PLAZA	SERVICE PLAZA
29	91 N 236	236	S. OF THREE LAKES TOLL PLAZA	TOLL PLAZA
30	91 N 240	240	N. OF KISSIMMEE PARK ROAD INTERCHANGE	END INTERCHANGE
31	91 N 242	242	S. OF KISSIMMEE-ST. CLOUD (US 192 & US 441) INTERCHANGE	BEGIN INTERCHANGE
32	91 N 245	245	N. OF KISSIMMEE-ST. CLOUD (US 192 & US 441) INTERCHANGE	END INTERCHANGE
33	91 N 248	248	S. OF OSCEOLA PARKWAY INTERCHANGE	BEGIN INTERCHANGE
34	91 N 249	249	N. OF OSCEOLA PARKWAY INTERCHANGE	END INTERCHANGE/END SHOULDER USE

EAV LOCATION ASSIGNMENT TABLE			
NO.	EAV NUMBER	MILE MARKER	LOCATION
1	91 N 90	90	N. OF LANTANA TOLL PLAZA
2	91 N 235	235	S. OF THREE LAKES TOLL PLAZA
3	91 N 237	237	N. OF THREE LAKES TOLL PLAZA
4	91 N 249	249	N. OF OSCEOLA PARKWAY INTERCHANGE

TELEMETER TRAFFIC MONITORING SITE (TTMS)							
NO.	DISTRICT	COUNTY	LOCATION	MILE MARKER	SITE NO.	LIVE POLL	SHOULDER POLL
1	TPK	PALM BEACH	S. OF EXIT 109 PGA BLVD.	109.1	970416	YES	NO
2	TPK	PALM BEACH	S. OF EXIT 116 INDIANTOWN ROAD	116.1	970417	YES	NO
3	TPK	ST. LUCIE	S. OF EXIT 142 PORT ST. LUCIE BLVD.	141.1	979913	YES	NO
4	TPK	ST. LUCIE	N. OF EXIT 152 OKEECHOBEE ROAD (SR 70)	153.8	970421	YES	NO
5	TPK	OSCEOLA	S. OF EXIT 242 KISSIMMEE-ST. CLOUD (US-192 & US441)	241.9	979961	YES	NO

REVISIONS				JAMES J. VOMACKA, PE P.E. LICENSE NUMBER 60518 PROPEL ENGINEERING, INC. 2711 N VISTA PARKWAY, SUITE B7 WEST PALM BEACH, FL 33411	STATE OF FLORIDA DEPARTMENT OF TRANSPORTATION			FEATURE TABULATION	SHEET NO.
DATE	DESCRIPTION	DATE	DESCRIPTION		ROAD NO.	COUNTY	FINANCIAL PROJECT ID		
					SR 91	MULTIPLE	437167-3-52-01		5

NARROW SHOULDER LOCATIONS

COUNTY	DISTRICT	MM	OUTSIDE SHOULDER WIDTH	LOCATION	RECOMMENDATIONS
PALM BEACH COUNTY	TPK	115.51	9'0"	HUNGRYLAND CANAL BRIDGE (BRIDGE NO. 930239)	SEE TYPICAL NARROW SHOLDER DETAIL SHEET
MARTIN	TPK	119.10	9'6"	CYPRESS CREEK BRIDGE (BRIDGE NO. 890079)	SEE TYPICAL NARROW SHOLDER DETAIL SHEET
ST. LUCIE	TPK	154.96	9'8"	PICOS RD OVERPASS (BRIDGE NO. 940055)	SEE TYPICAL NARROW SHOLDER DETAIL SHEET
ST. LUCIE	TPK	156.09	9'4"	CR 68 OVERPASS (BRIDGE NO. 940056)	SEE TYPICAL NARROW SHOLDER DETAIL SHEET
ST. LUCIE	TPK	157.89	9'0"	BELCHER CANAL BRIDGE (BRIDGE NO. 940073)	SEE TYPICAL NARROW SHOLDER DETAIL SHEET
ST. LUCIE	TPK	158.64	9'10"	CANAL L-20 BRIDGE (BRIDGE NO. 940083)	SEE TYPICAL NARROW SHOLDER DETAIL SHEET
ST. LUCIE	TPK	160.65	9'11"	CULVERT NO. 940013	SEE TYPICAL NARROW SHOLDER DETAIL SHEET
INDIAN RIVER	TPK	179.00	9'11"	CULVERT NO. 890005	SEE TYPICAL NARROW SHOLDER DETAIL SHEET
INDIAN RIVER	TPK	180.18	9'1"	CANAL BRIDGE (BRIDGE NO. 880067)	SEE TYPICAL NARROW SHOLDER DETAIL SHEET
OKEECHOBEE	TPK	186.42	9'4"	CANAL BRIDGE (BRIDGE NO. 910064)	SEE TYPICAL NARROW SHOLDER DETAIL SHEET
INDIAN RIVER	TPK	188.60	9'7"	CULVERT NO. 890007	SEE TYPICAL NARROW SHOLDER DETAIL SHEET
INDIAN RIVER	TPK	189.18	9'7"	PADGETT BRANCH BRIDGE (BRIDGE NO. 880068)	SEE TYPICAL NARROW SHOLDER DETAIL SHEET
OSCEOLA	TPK	192.42	9'10"	BRIDGE NO. 920125	SEE TYPICAL NARROW SHOLDER DETAIL SHEET
OSCEOLA	TPK	194.98	9'5"	CULVERT NO. 920001	SEE TYPICAL NARROW SHOLDER DETAIL SHEET
OSCEOLA	TPK	195.74	9'2"	SR 15/US 441 OVERPASS (BRIDGE NO. 920018)	SEE TYPICAL NARROW SHOLDER DETAIL SHEET
OSCEOLA	TPK	198.02	9'5"	CULVERT NO. 920005	SEE TYPICAL NARROW SHOLDER DETAIL SHEET
OSCEOLA	TPK	204.64	9'5"	CULVERT NO. 920008	SEE TYPICAL NARROW SHOLDER DETAIL SHEET
OSCEOLA	TPK	206.32	9'6"	BRIDGE NO. 920127	SEE TYPICAL NARROW SHOLDER DETAIL SHEET
OSCEOLA	TPK	215.37	9'10"	CULVERT NO. 920013	SEE TYPICAL NARROW SHOLDER DETAIL SHEET

NARROW SHOULDER LOCATIONS

COUNTY	DISTRICT	MM	OUTSIDE SHOULDER WIDTH	LOCATION	RECOMMENDATIONS
OSCEOLA	TPK	217.63	9'7"	CULVERT NO. 920014	SEE TYPICAL NARROW SHOLDER DETAIL SHEET
OSCEOLA	TPK	224.70	9'9"	CULVERT NO. 920018	SEE TYPICAL NARROW SHOLDER DETAIL SHEET
OSCEOLA	TPK	227.65	9'0"	CULVERT NO. 920020	SEE TYPICAL NARROW SHOLDER DETAIL SHEET
OSCEOLA	TPK	232.10	9'6"	CULVERT NO. 920024	SEE TYPICAL NARROW SHOLDER DETAIL SHEET
OSCEOLA	TPK	232.15	9'0"	GUARDRAIL	SEE TYPICAL NARROW SHOLDER DETAIL SHEET
OSCEOLA	TPK	233.00	9'3"	FLUSH SHOULDER	SEE TYPICAL NARROW SHOLDER DETAIL SHEET
OSCEOLA	TPK	234.20	9'9"	CULVERT NO. 920025	SEE TYPICAL NARROW SHOLDER DETAIL SHEET
OSCEOLA	TPK	235.47	9'5"	FANNY BASS CREEK BRIDGE (BRIDGE NO. 920130)	SEE TYPICAL NARROW SHOLDER DETAIL SHEET
OSCEOLA	TPK	237.07	9'0"	GATOR BAY BRANCH BRIDGE (BRIDGE NO. 920132)	SEE TYPICAL NARROW SHOLDER DETAIL SHEET
OSCEOLA	TPK	237.09	9'0"	FLUSH SHOULDER	SEE TYPICAL NARROW SHOLDER DETAIL SHEET
OSCEOLA	TPK	237.14	9'6"	FLUSH SHOULDER	SEE TYPICAL NARROW SHOLDER DETAIL SHEET
OSCEOLA	TPK	237.60	9'8"	CULVERT NO. 920026	SEE TYPICAL NARROW SHOLDER DETAIL SHEET
OSCEOLA	TPK	237.65	9'7"	GUARDRAIL	SEE TYPICAL NARROW SHOLDER DETAIL SHEET
OSCEOLA	TPK	237.80	9'0"	PAVED SHOULDER	SEE TYPICAL NARROW SHOLDER DETAIL SHEET
OSCEOLA	TPK	238.10	9'1"	WPA CANAL BRIDGE (BRIDGE NO. 920133)	SEE TYPICAL NARROW SHOLDER DETAIL SHEET
OSCEOLA	TPK	239.90	9'5"	FLUSH SHOULDER	SEE TYPICAL NARROW SHOLDER DETAIL SHEET
OSCEOLA	TPK	240.50	9'9"	CULVERT NO. 920028	SEE TYPICAL NARROW SHOLDER DETAIL SHEET
OSCEOLA	TPK	241.62	9'9"	ST. CLOUD CANAL BRIDGE (BRIDGE NO. 920140)	SEE TYPICAL NARROW SHOLDER DETAIL SHEET
OSCEOLA	TPK	245.91	9'3"	CR 530 OVERPASS (BRIDGE NO. 920027)	SEE TYPICAL NARROW SHOLDER DETAIL SHEET

REVISIONS				JAMES J. VOMACKA, PE P.E. LICENSE NUMBER 60518 PROPEL ENGINEERING, INC. 2711 N VISTA PARKWAY, SUITE B7 WEST PALM BEACH, FL 33411	STATE OF FLORIDA DEPARTMENT OF TRANSPORTATION			SHEET NO. FEATURE TABULATION 6
DATE	DESCRIPTION	DATE	DESCRIPTION		ROAD NO.	COUNTY	FINANCIAL PROJECT ID	
					SR 91	MULTIPLE	437167-3-52-01	



DYNAMIC MESSAGE SIGN (DMS)				
NO.	DISTRICT	COUNTY	LOCATION	MILE MARKER
1	TPK	PALM BEACH	DMS-091-94.9NB	94.9
2	TPK	PALM BEACH	DMS-091-114.7NB	114.7
3	TPK	MARTIN	DMS-091-133NB	133.0
4	TPK	OKEECHOBEE	DMS-091-184NB	184.0
5	TPK	OSCEOLA	DMS-091-227NB	227.0
6	TPK	OSCEOLA	TDMS-091-235.5NB	235.5

SUMMARY OF EMERGENCY CROSSOVERS			
COUNTY	DISTRICT	MILE POST	MILE MARKER
PALM BEACH	TPK	15.617	88.7
PALM BEACH	TPK	16.617	89.7
PALM BEACH	TPK	17.617	90.7
PALM BEACH	TPK	18.617	91.7
PALM BEACH	TPK	19.717	92.8
PALM BEACH	TPK	23.117	96.2
PALM BEACH	TPK	24.817	97.9
PALM BEACH	TPK	26.617	99.7
PALM BEACH	TPK	26.817	99.9
PALM BEACH	TPK	27.817	100.9
PALM BEACH	TPK	28.717	101.8
PALM BEACH	TPK	29.717	102.8
PALM BEACH	TPK	30.817	103.9
PALM BEACH	TPK	31.717	104.8
PALM BEACH	TPK	32.617	105.7
PALM BEACH	TPK	34.417	107.5
PALM BEACH	TPK	39.317	112.4
PALM BEACH	TPK	40.317	113.4
PALM BEACH	TPK	41.217	114.3
PALM BEACH	TPK	42.117	115.2
PALM BEACH	TPK	43.117	116.2
PALM BEACH	TPK	44.017	117.1
MARTIN	TPK	0.357	118.2
MARTIN	TPK	1.457	119.3
MARTIN	TPK	2.257	120.1
MARTIN	TPK	4.257	122.1
MARTIN	TPK	6.157	124.0
MARTIN	TPK	7.757	125.6
MARTIN	TPK	8.857	126.7
MARTIN	TPK	9.657	127.5
MARTIN	TPK	10.857	128.7
MARTIN	TPK	12.057	129.9
MARTIN	TPK	15.757	133.6
ST. LUCIE	TPK	0.343	138.5
ST. LUCIE	TPK	1.643	139.8
ST. LUCIE	TPK	2.342	140.5
ST. LUCIE	TPK	3.343	141.5
ST. LUCIE	TPK	4.343	142.5
ST. LUCIE	TPK	6.343	144.5
ST. LUCIE	TPK	8.243	146.4
ST. LUCIE	TPK	9.243	147.4
ST. LUCIE	TPK	17.143	155.3
ST. LUCIE	TPK	19.343	157.5
ST. LUCIE	TPK	22.943	161.1
ST. LUCIE	TPK	25.843	164.0
ST. LUCIE	TPK	29.843	168.0
ST. LUCIE	TPK	31.143	169.3
ST. LUCIE	TPK	32.343	170.5
ST. LUCIE	TPK	33.643	171.8
INDIAN RIVER	TPK	0.000	173.1
INDIAN RIVER	TPK	0.692	173.8
INDIAN RIVER	TPK	1.592	174.7
INDIAN RIVER	TPK	2.892	176.0
INDIAN RIVER	TPK	4.192	177.3
INDIAN RIVER	TPK	5.192	178.3
INDIAN RIVER	TPK	7.892	181.0

REVISIONS				JAMES J. VOMACKA, PE P.E. LICENSE NUMBER 60518 PROPEL ENGINEERING, INC. 2711 N VISTA PARKWAY, SUITE B7 WEST PALM BEACH, FL 33411	STATE OF FLORIDA DEPARTMENT OF TRANSPORTATION			FEATURE TABULATION	SHEET NO.
DATE	DESCRIPTION	DATE	DESCRIPTION		ROAD NO.	COUNTY	FINANCIAL PROJECT ID		
					SR 91	MULTIPLE	437167-3-52-01		7

SUMMARY OF EMERGENCY CROSSOVERS			
COUNTY	DISTRICT	MILE POST	MILE MARKER
OKEECHOBEE	TPK	0.851	181.9
OKEECHOBEE	TPK	2.851	183.9
OKEECHOBEE	TPK	7.151	188.2
OSCEOLA	TPK	1.293	191.8
OSCEOLA	TPK	3.793	194.3
OSCEOLA	TPK	4.993	195.5
OSCEOLA	TPK	6.693	197.2
OSCEOLA	TPK	8.093	198.6
OSCEOLA	TPK	8.993	199.5
OSCEOLA	TPK	9.993	200.5
OSCEOLA	TPK	10.993	201.5
OSCEOLA	TPK	11.993	202.5
OSCEOLA	TPK	12.893	203.4
OSCEOLA	TPK	13.893	204.4
OSCEOLA	TPK	14.893	205.4
OSCEOLA	TPK	15.993	206.5
OSCEOLA	TPK	16.793	207.3
OSCEOLA	TPK	19.193	209.7
OSCEOLA	TPK	22.193	212.7
OSCEOLA	TPK	29.993	220.5
OSCEOLA	TPK	33.693	224.2
OSCEOLA	TPK	37.893	228.4
OSCEOLA	TPK	41.093	231.6
OSCEOLA	TPK	42.093	232.6
OSCEOLA	TPK	43.093	233.6
OSCEOLA	TPK	44.093	234.6
OSCEOLA	TPK	45.193	235.7
OSCEOLA	TPK	47.693	238.2
OSCEOLA	TPK	49.493	240.0
OSCEOLA	TPK	52.593	243.1
OSCEOLA	TPK	53.693	244.2
OSCEOLA	TPK	54.993	245.5
OSCEOLA	TPK	56.393	246.9

REVISIONS				JAMES J. VOMACKA, PE P.E. LICENSE NUMBER 60518 PROPEL ENGINEERING, INC. 2711 N VISTA PARKWAY, SUITE B7 WEST PALM BEACH, FL 33411	STATE OF FLORIDA DEPARTMENT OF TRANSPORTATION			FEATURE TABULATION	SHEET NO.
DATE	DESCRIPTION	DATE	DESCRIPTION		ROAD NO.	COUNTY	FINANCIAL PROJECT ID		
						SR 91	MULTIPLE		437167-3-52-01

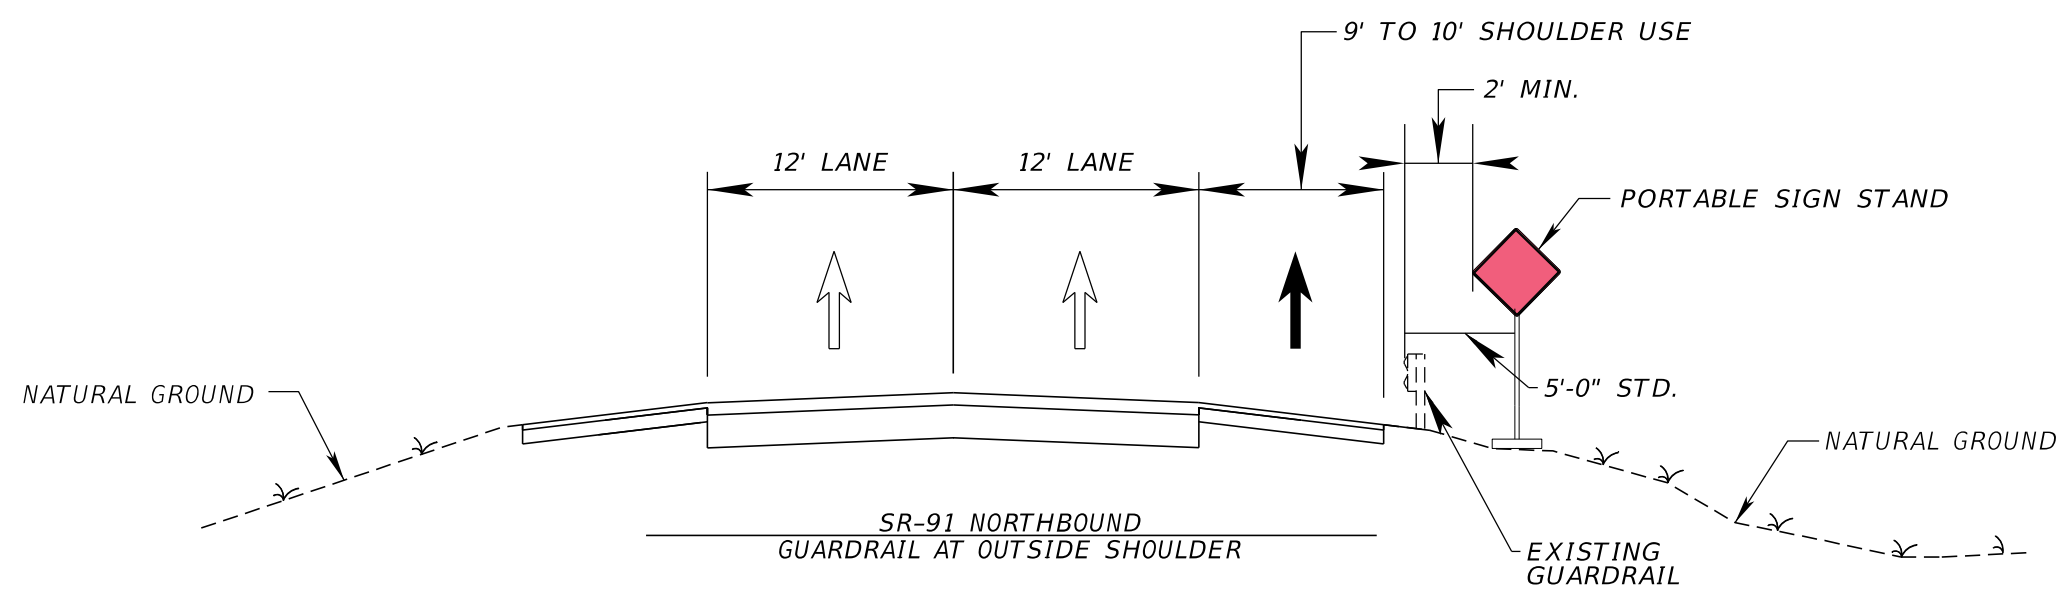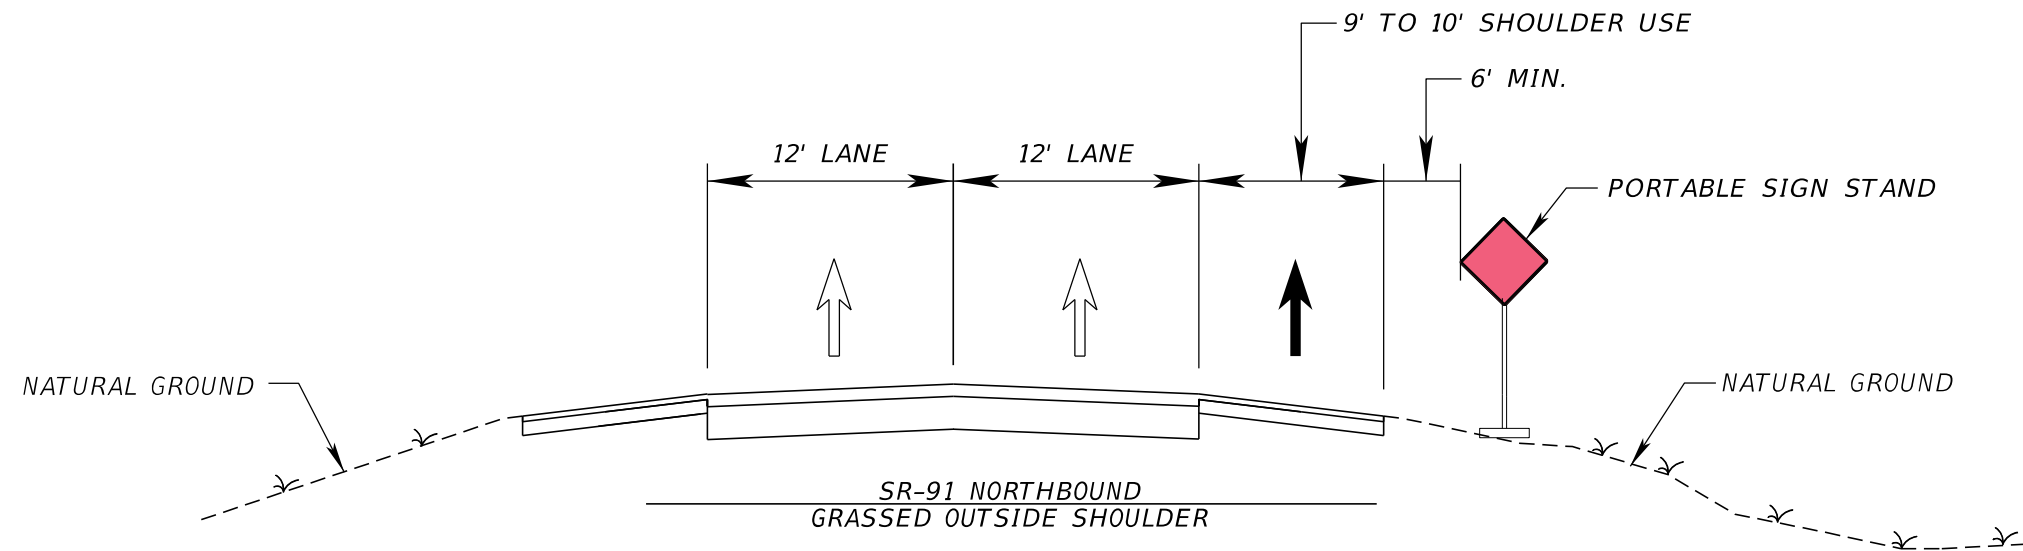



LEGEND

- EMERGENCY SHOULDER USE (ESU) LANE
- GENERAL USE LANE

REVISIONS				JAMES J. VOMACKA, PE P.E. LICENSE NUMBER 60518 PROPEL ENGINEERING, INC. 2711 N VISTA PARKWAY, SUITE B7 WEST PALM BEACH, FL 33411	STATE OF FLORIDA DEPARTMENT OF TRANSPORTATION			TYPICAL SIGN PLACEMENT	SHEET NO.
DATE	DESCRIPTION	DATE	DESCRIPTION		ROAD NO.	COUNTY	FINANCIAL PROJECT ID		9
					SR 91	MULTIPLE	437167-3-52-01		


LEGEND

- MM - MILE MARKER
- - EMERGENCY SHOULDER USE (ESU) LANE
- - GENERAL USE LANE

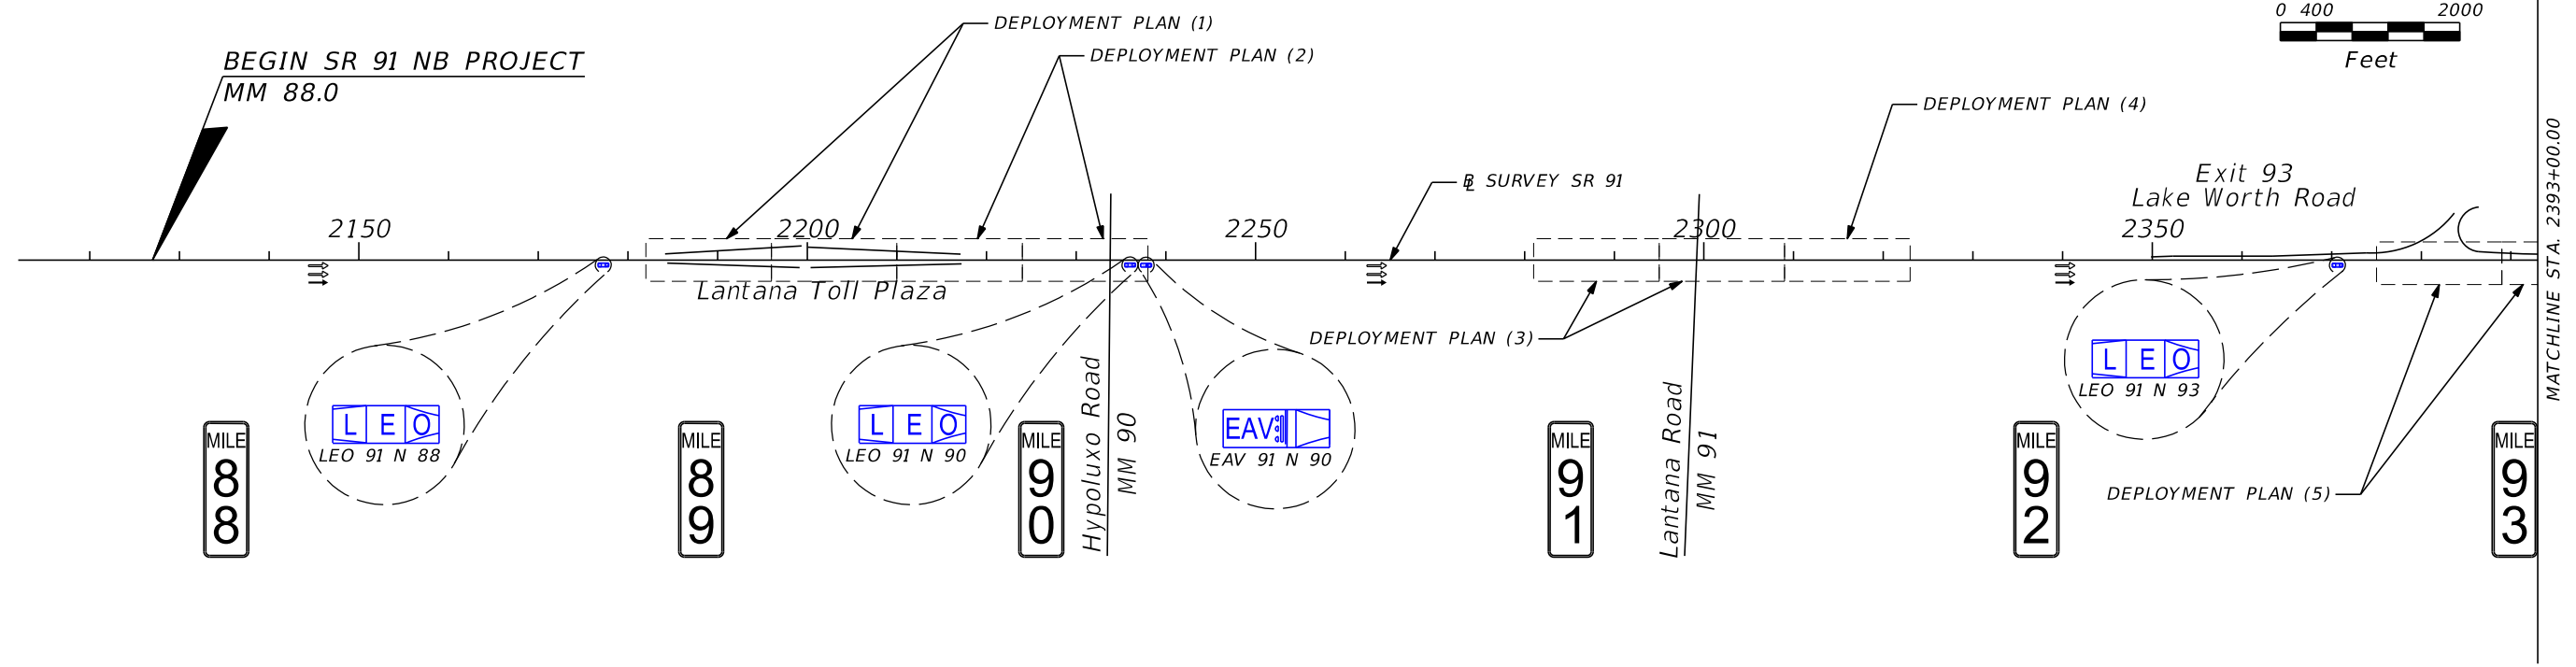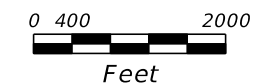

LEGEND

- MM - MILE MARKER
- - EMERGENCY SHOULDER USE (ESU) LANE
- - GENERAL USE LANE

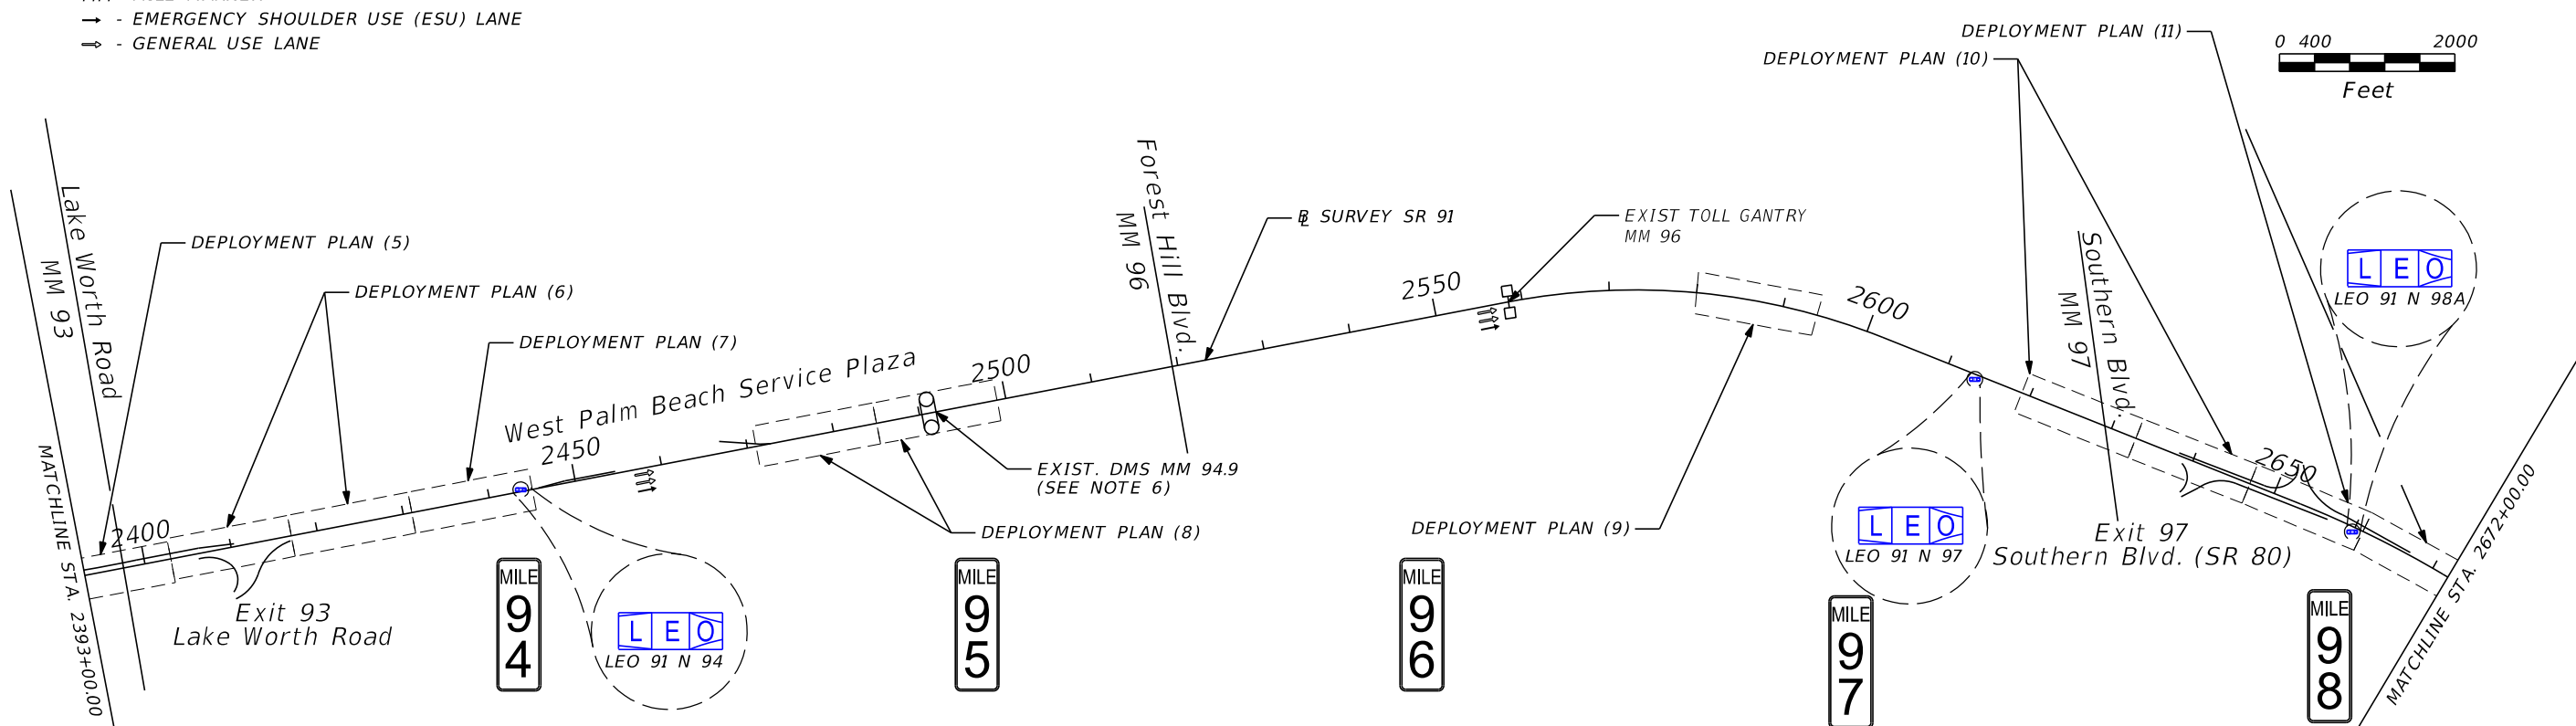



REVISIONS			
DATE	DESCRIPTION	DATE	DESCRIPTION

JAMES J. VOMACKA, PE
P.E. LICENSE NUMBER 60518
PROPEL ENGINEERING, INC.
2711 N VISTA PARKWAY, SUITE B7
WEST PALM BEACH, FL 33411

STATE OF FLORIDA DEPARTMENT OF TRANSPORTATION		
ROAD NO.	COUNTY	FINANCIAL PROJECT ID
SR 91	MULTIPLE	437167-3-52-01

PROJECT LAYOUT (1)



SHEET NO.
10

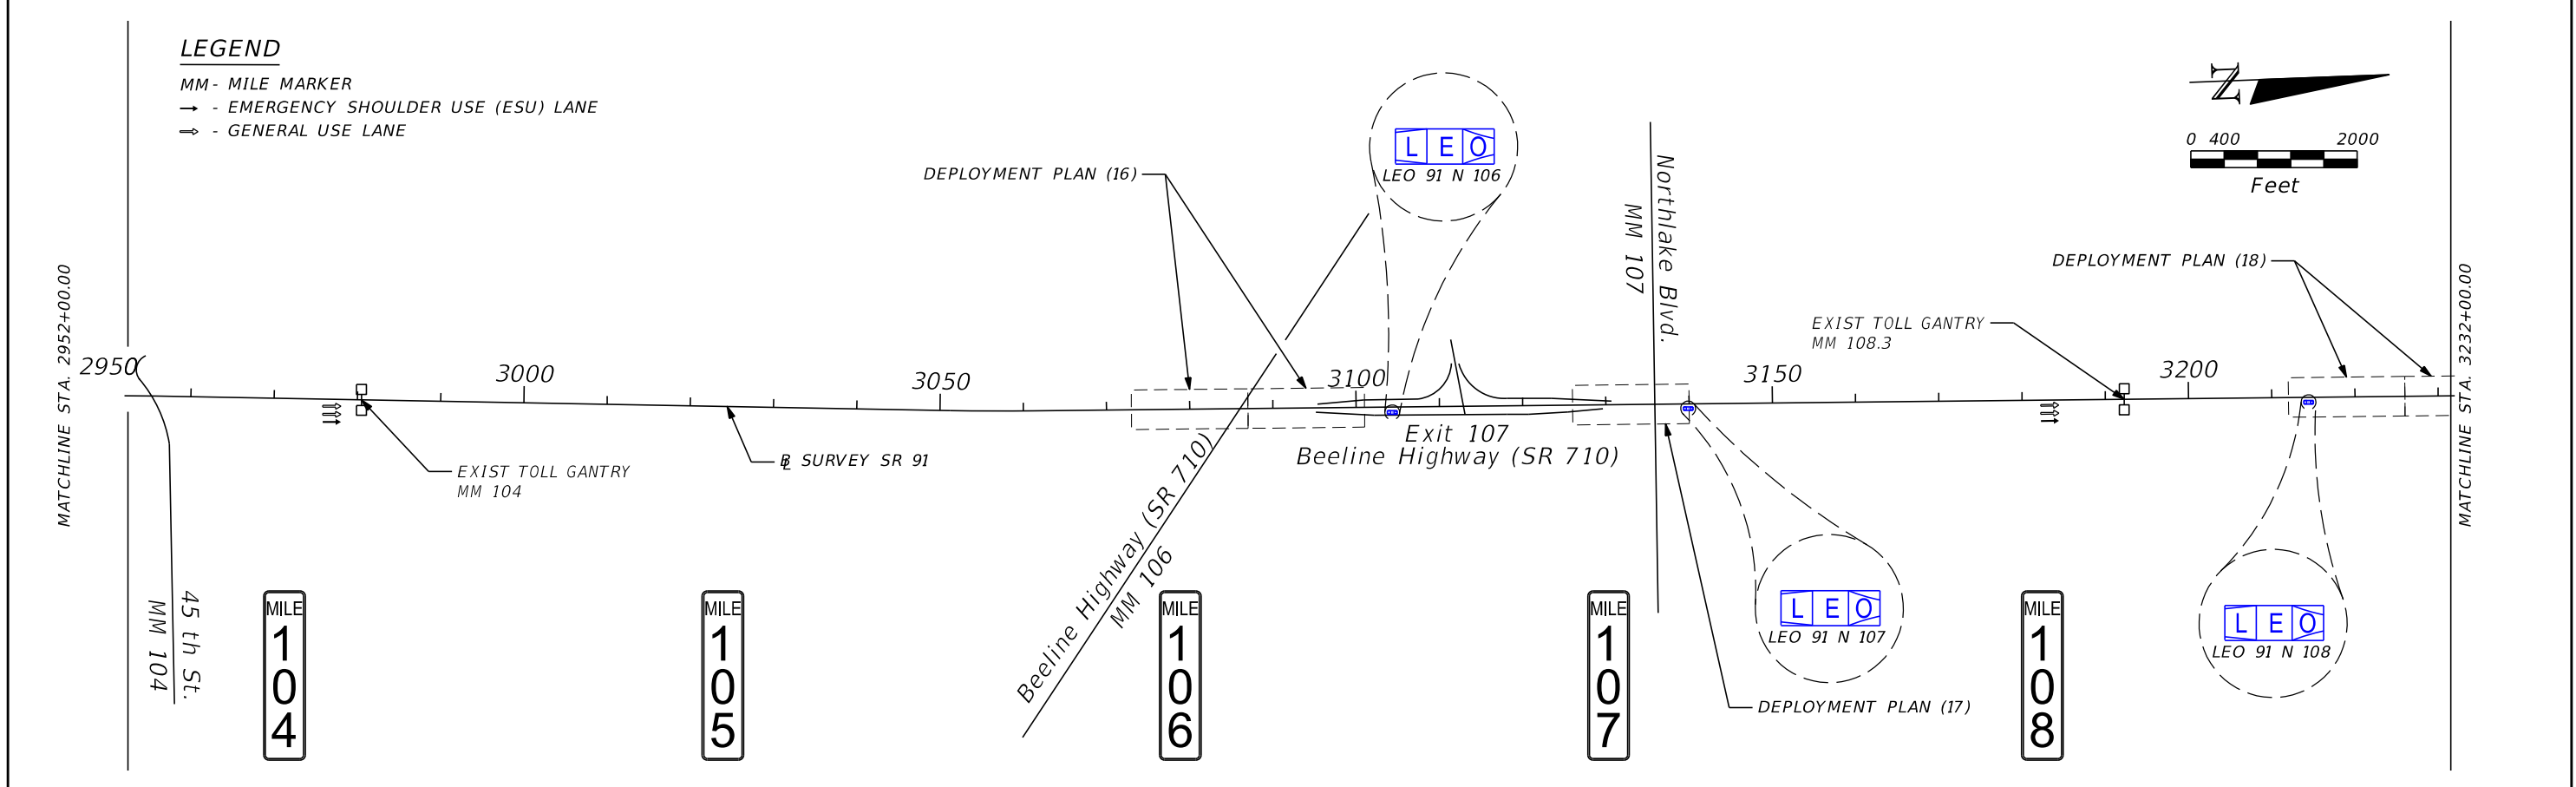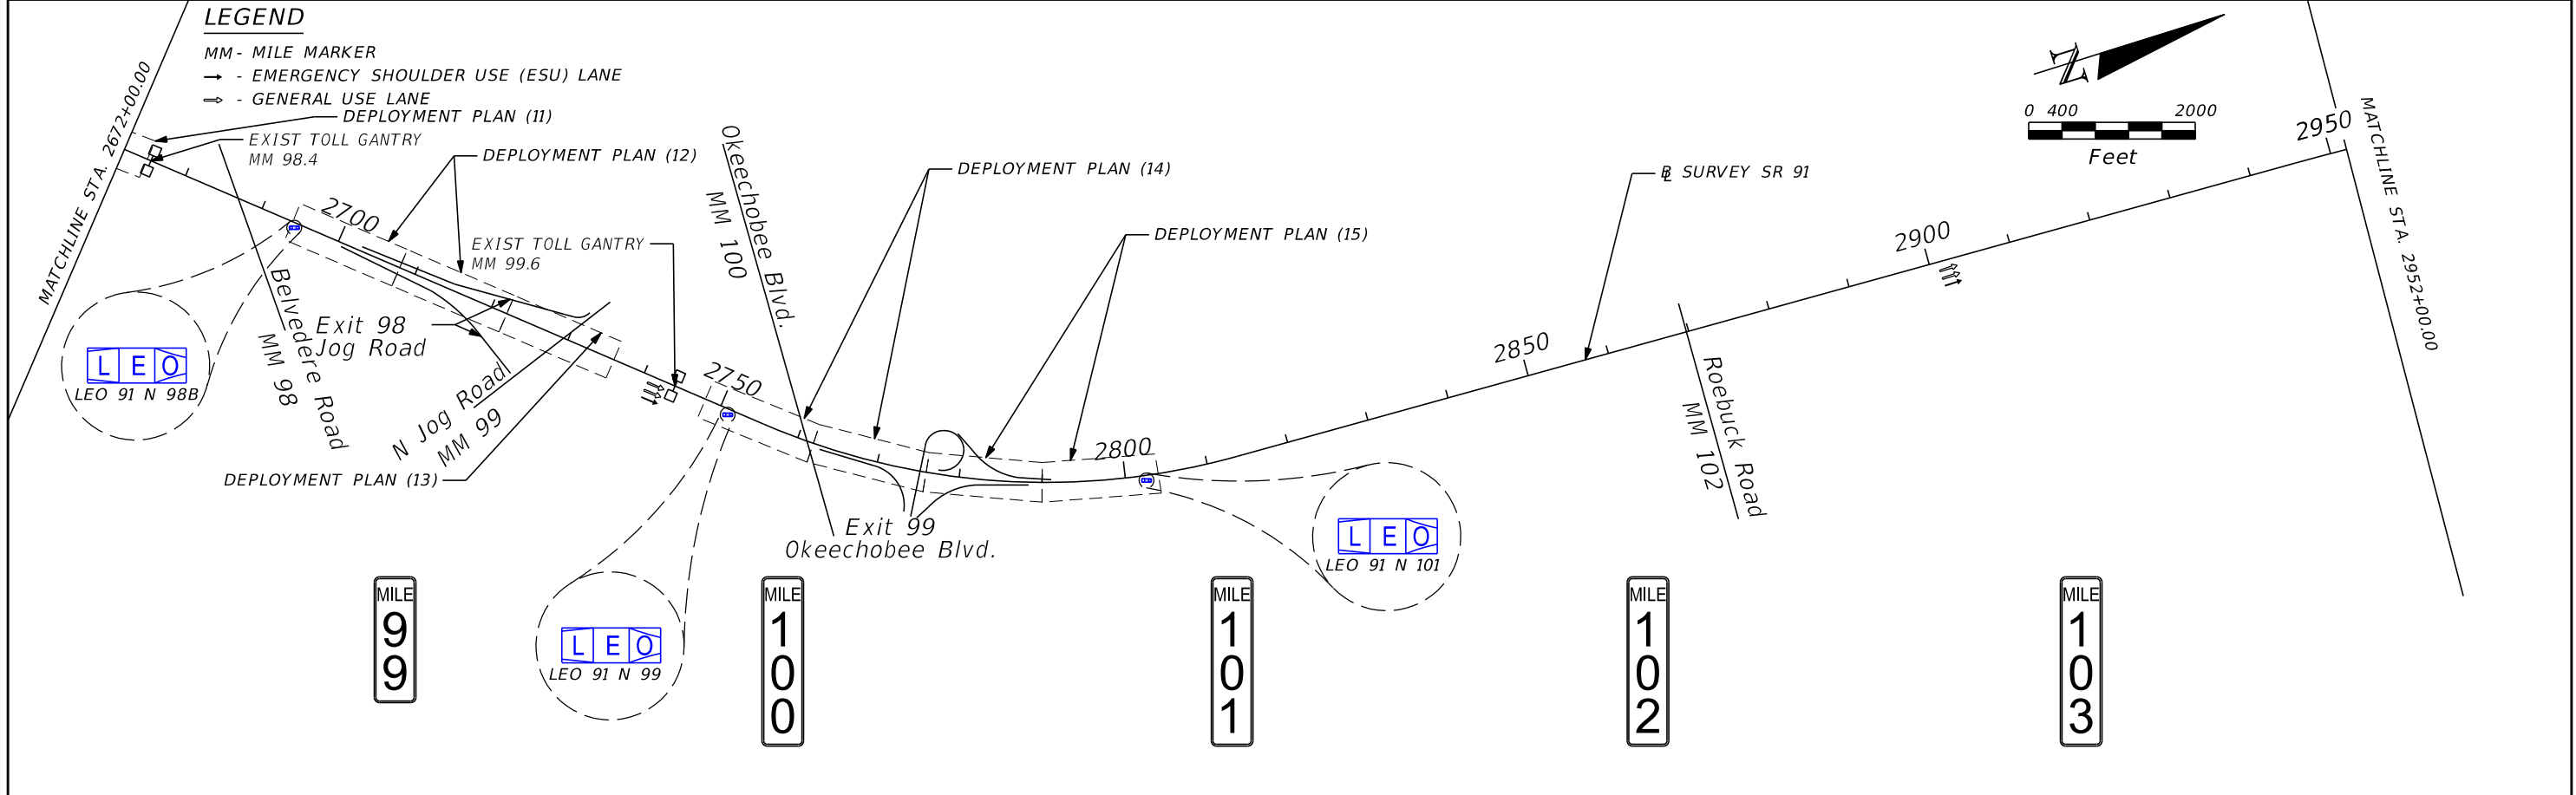

REVISIONS				JAMES J. VOMACKA, PE P.E. LICENSE NUMBER 60518 PROPEL ENGINEERING, INC. 2711 N VISTA PARKWAY, SUITE B7 WEST PALM BEACH, FL 33411	STATE OF FLORIDA DEPARTMENT OF TRANSPORTATION			PROJECT LAYOUT (2)	SHEET NO. 11
DATE	DESCRIPTION	DATE	DESCRIPTION		ROAD NO.	COUNTY	FINANCIAL PROJECT ID		
					SR 91	MULTIPLE	437167-3-52-01		



LEGEND

- MM - MILE MARKER
- - EMERGENCY SHOULDER USE (ESU) LANE
- ↔ - GENERAL USE LANE

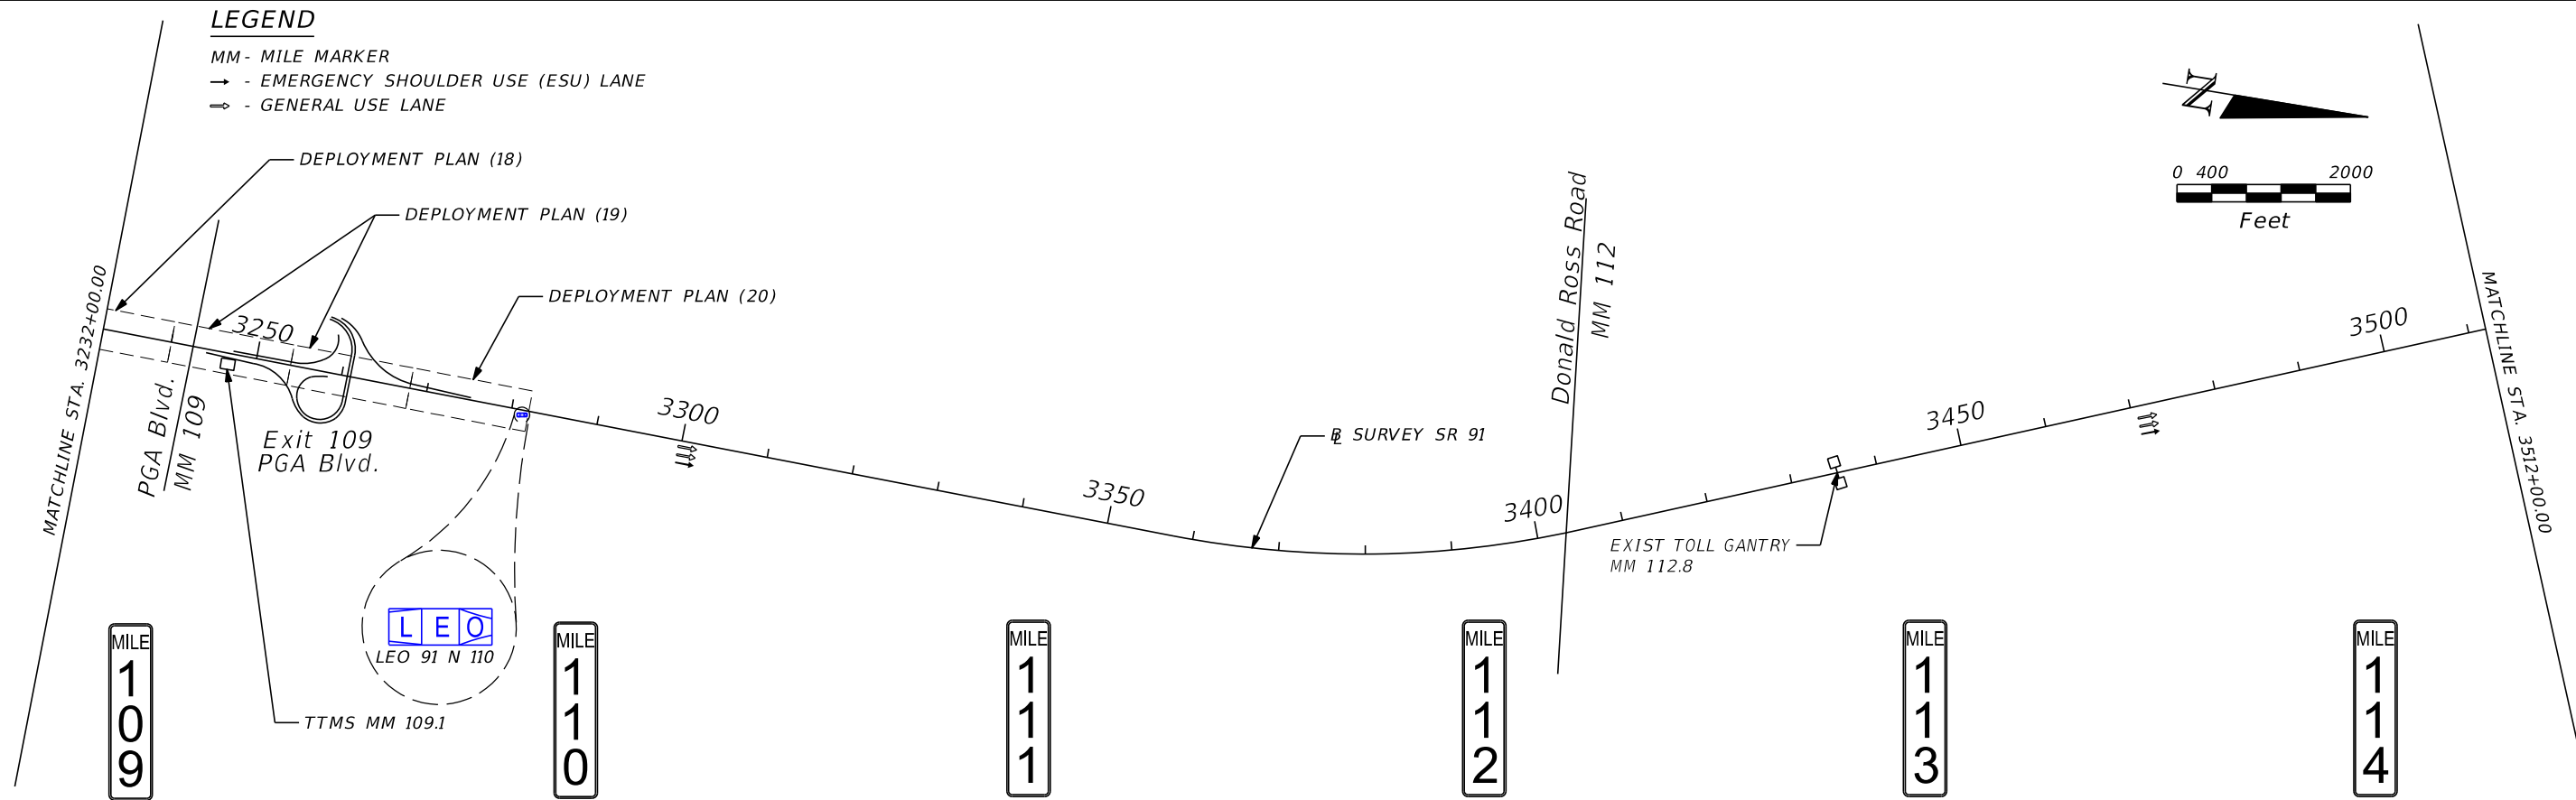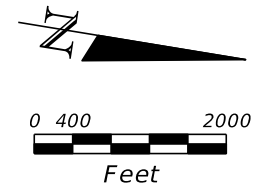

LEGEND



- MM - MILE MARKER
- - EMERGENCY SHOULDER USE (ESU) LANE
- ↔ - GENERAL USE LANE

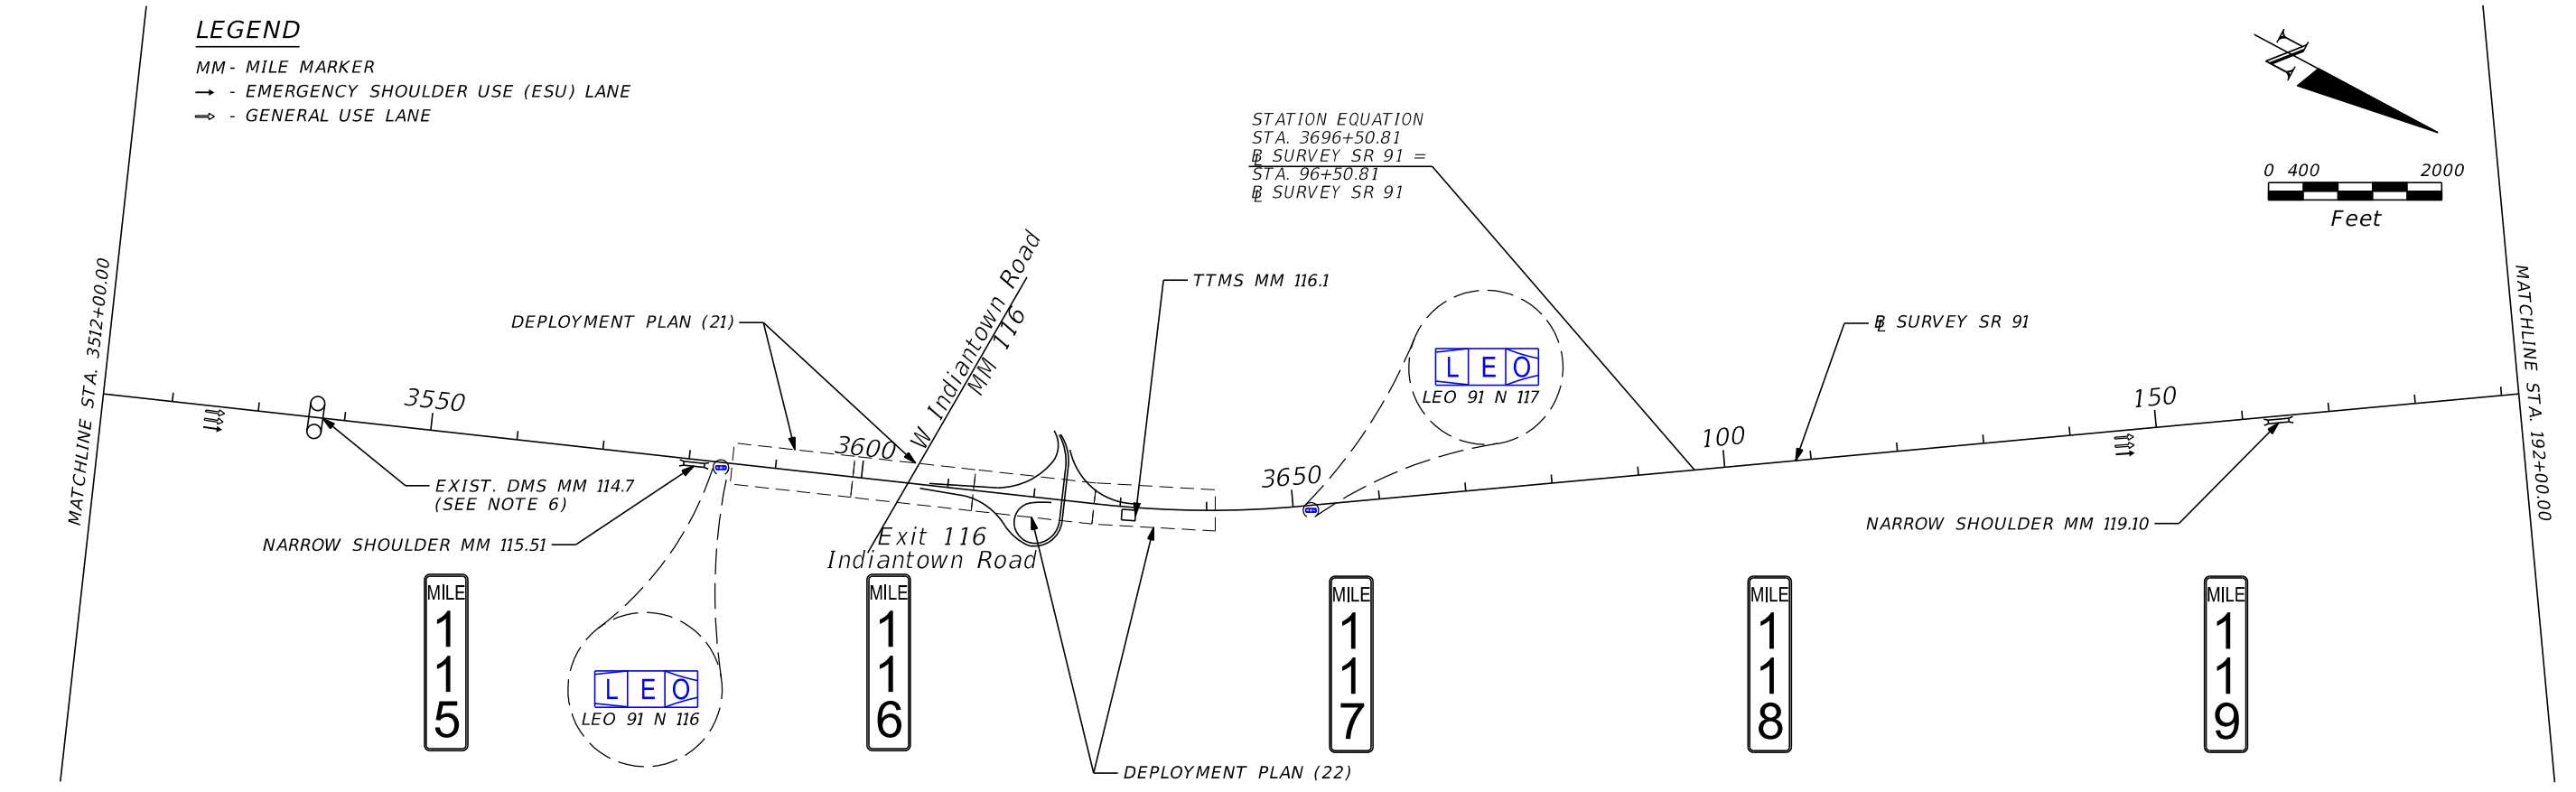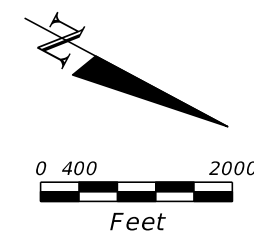

REVISIONS				JAMES J. VOMACKA, PE P.E. LICENSE NUMBER 60518 PROPEL ENGINEERING, INC. 2711 N VISTA PARKWAY, SUITE B7 WEST PALM BEACH, FL 33411	STATE OF FLORIDA DEPARTMENT OF TRANSPORTATION			PROJECT LAYOUT (3)	SHEET NO.
DATE	DESCRIPTION	DATE	DESCRIPTION		ROAD NO.	COUNTY	FINANCIAL PROJECT ID		12
					SR 91	MULTIPLE	437167-3-52-01		



LEGEND

- MM - MILE MARKER
- - EMERGENCY SHOULDER USE (ESU) LANE
- ↔ - GENERAL USE LANE

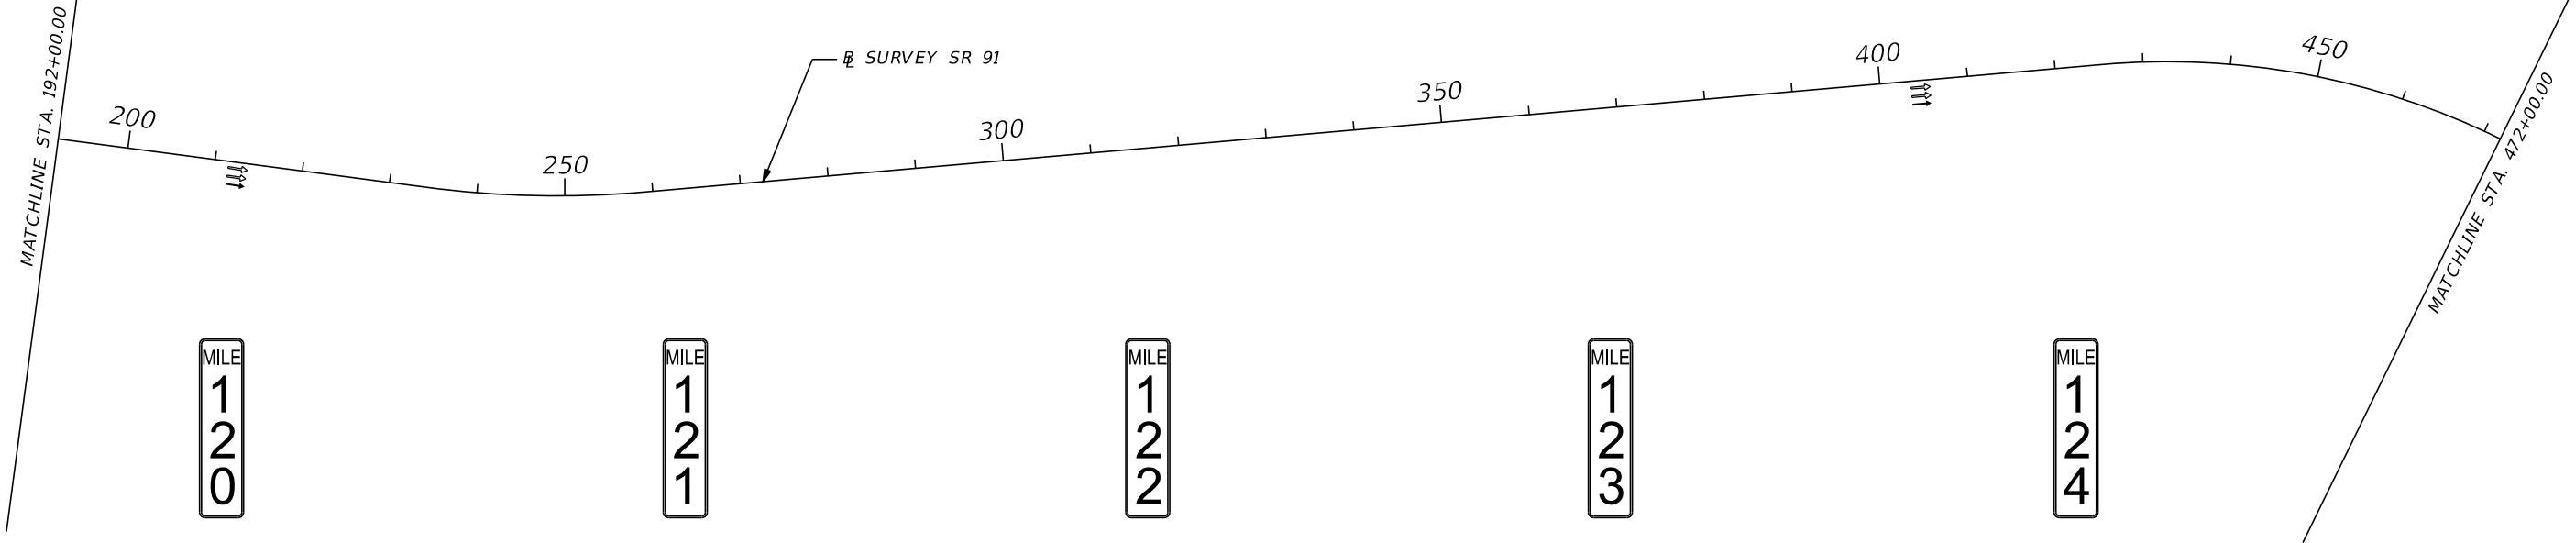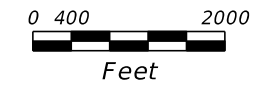

LEGEND


- MM - MILE MARKER
- - EMERGENCY SHOULDER USE (ESU) LANE
- ↔ - GENERAL USE LANE

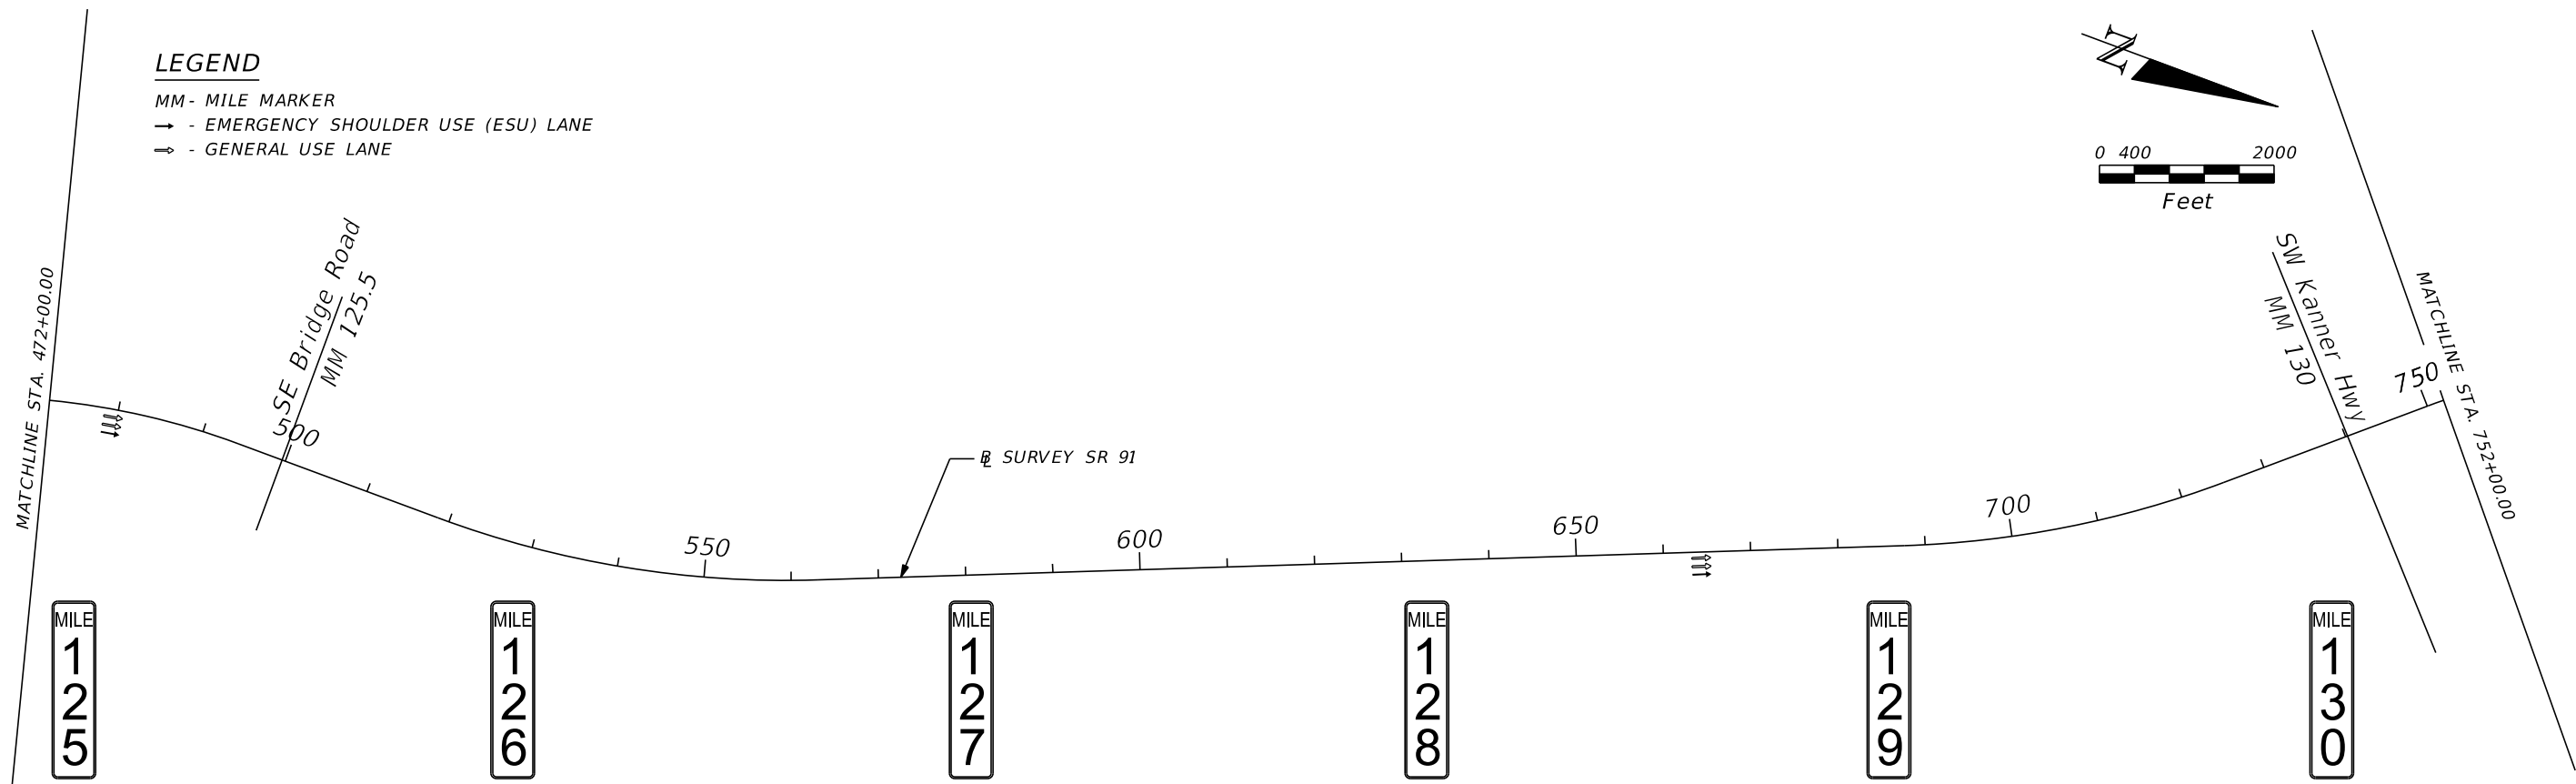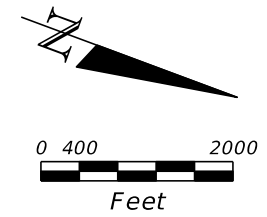

REVISIONS				JAMES J. VOMACKA, PE P.E. LICENSE NUMBER 60518 PROPEL ENGINEERING, INC. 2711 N VISTA PARKWAY, SUITE B7 WEST PALM BEACH, FL 33411	STATE OF FLORIDA DEPARTMENT OF TRANSPORTATION			PROJECT LAYOUT (4)	SHEET NO.
DATE	DESCRIPTION	DATE	DESCRIPTION		ROAD NO.	COUNTY	FINANCIAL PROJECT ID		13
					SR 91	MULTIPLE	437167-3-52-01		


LEGEND

- MM - MILE MARKER
- - EMERGENCY SHOULDER USE (ESU) LANE
- ↔ - GENERAL USE LANE

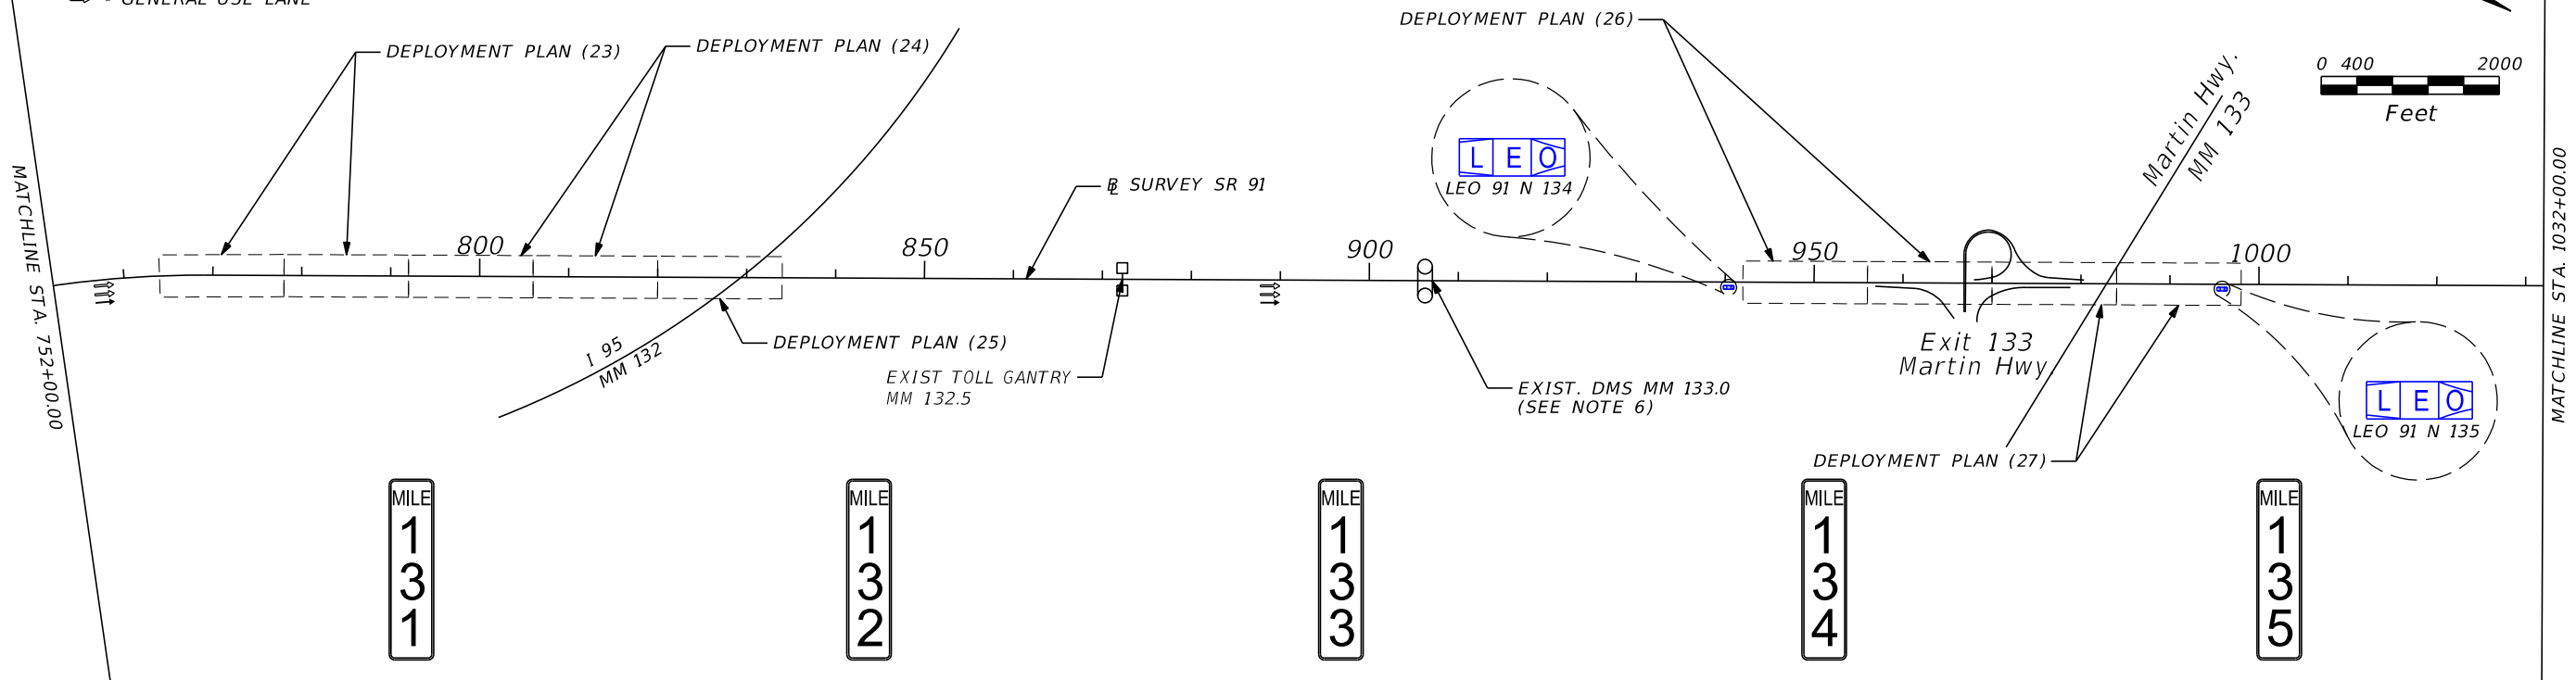

LEGEND



- MM - MILE MARKER
- - EMERGENCY SHOULDER USE (ESU) LANE
- ↔ - GENERAL USE LANE

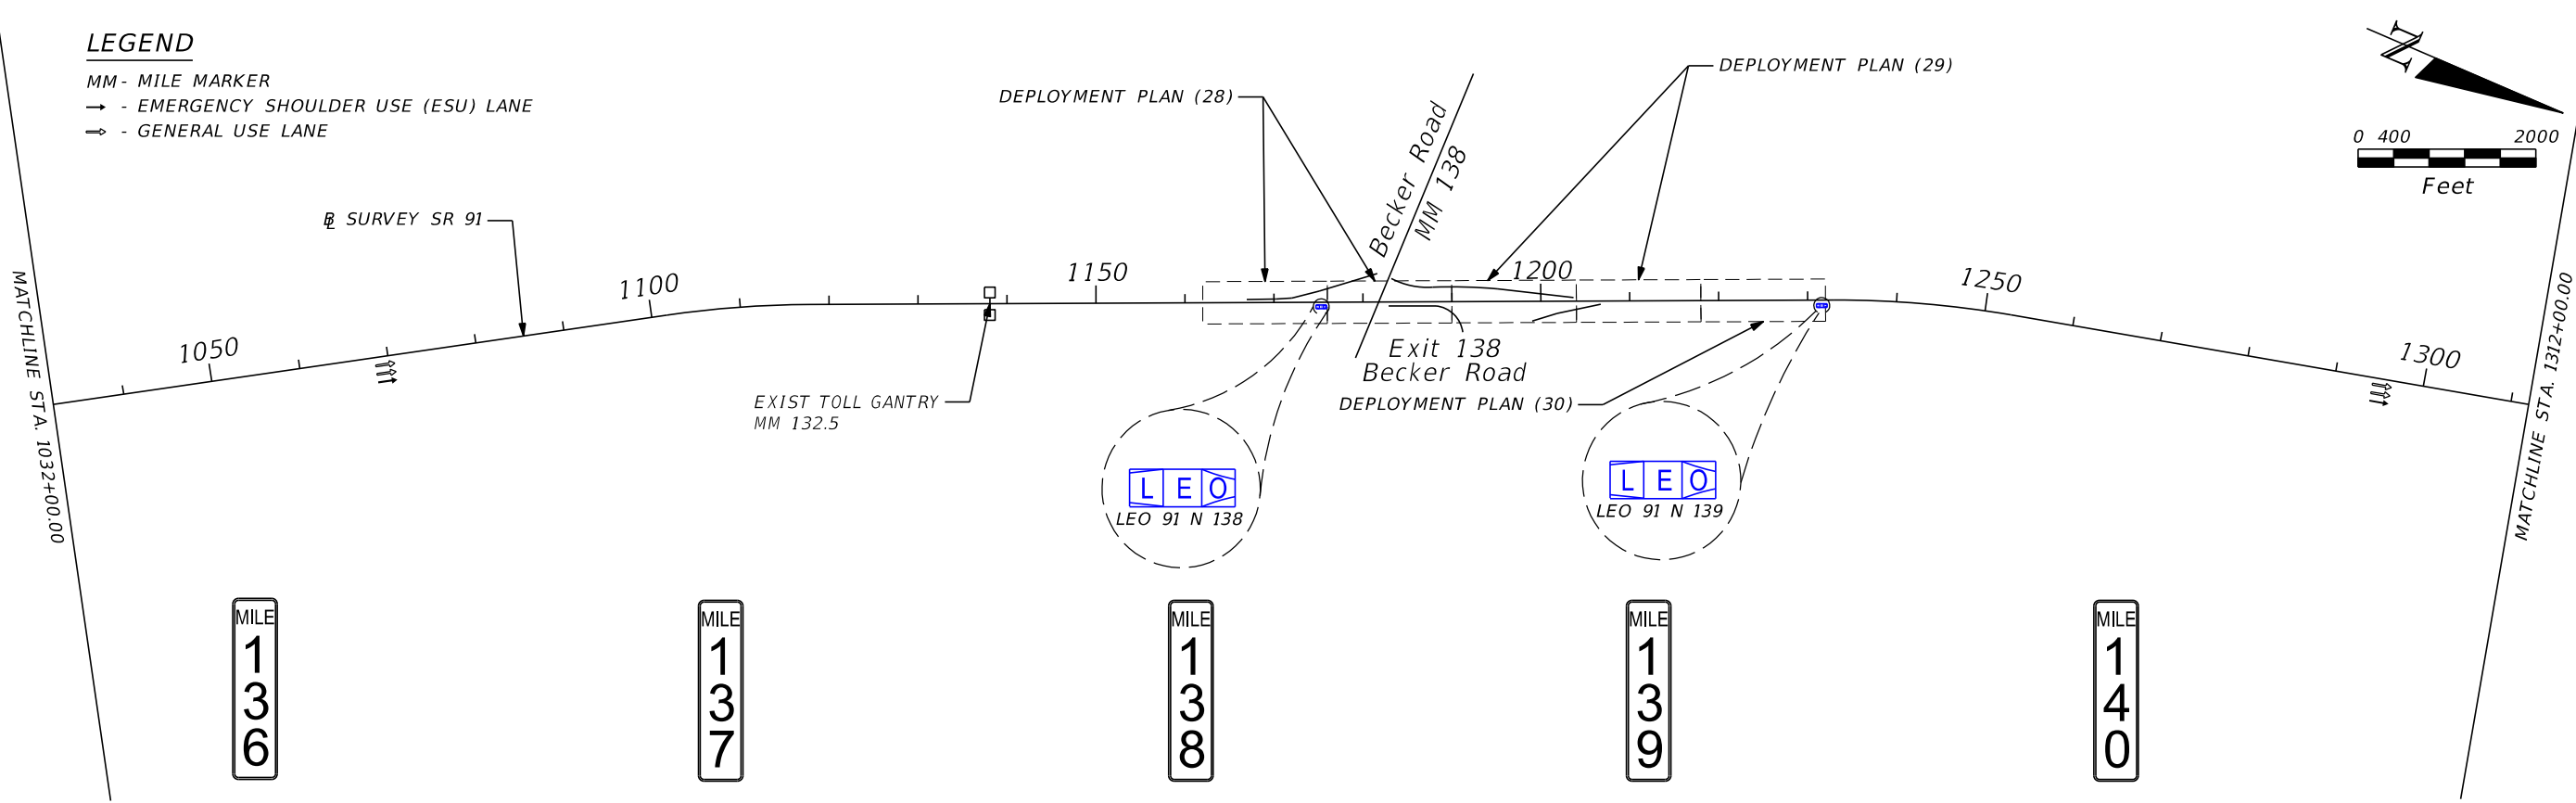

REVISIONS				JAMES J. VOMACKA, PE P.E. LICENSE NUMBER 60518 PROPEL ENGINEERING, INC. 2711 N VISTA PARKWAY, SUITE B7 WEST PALM BEACH, FL 33411	STATE OF FLORIDA DEPARTMENT OF TRANSPORTATION			PROJECT LAYOUT (5)	SHEET NO. 14
DATE	DESCRIPTION	DATE	DESCRIPTION		ROAD NO.	COUNTY	FINANCIAL PROJECT ID		
					SR 91	MULTIPLE	437167-3-52-01		



LEGEND

- MM - MILE MARKER
- - EMERGENCY SHOULDER USE (ESU) LANE
- ⇨ - GENERAL USE LANE

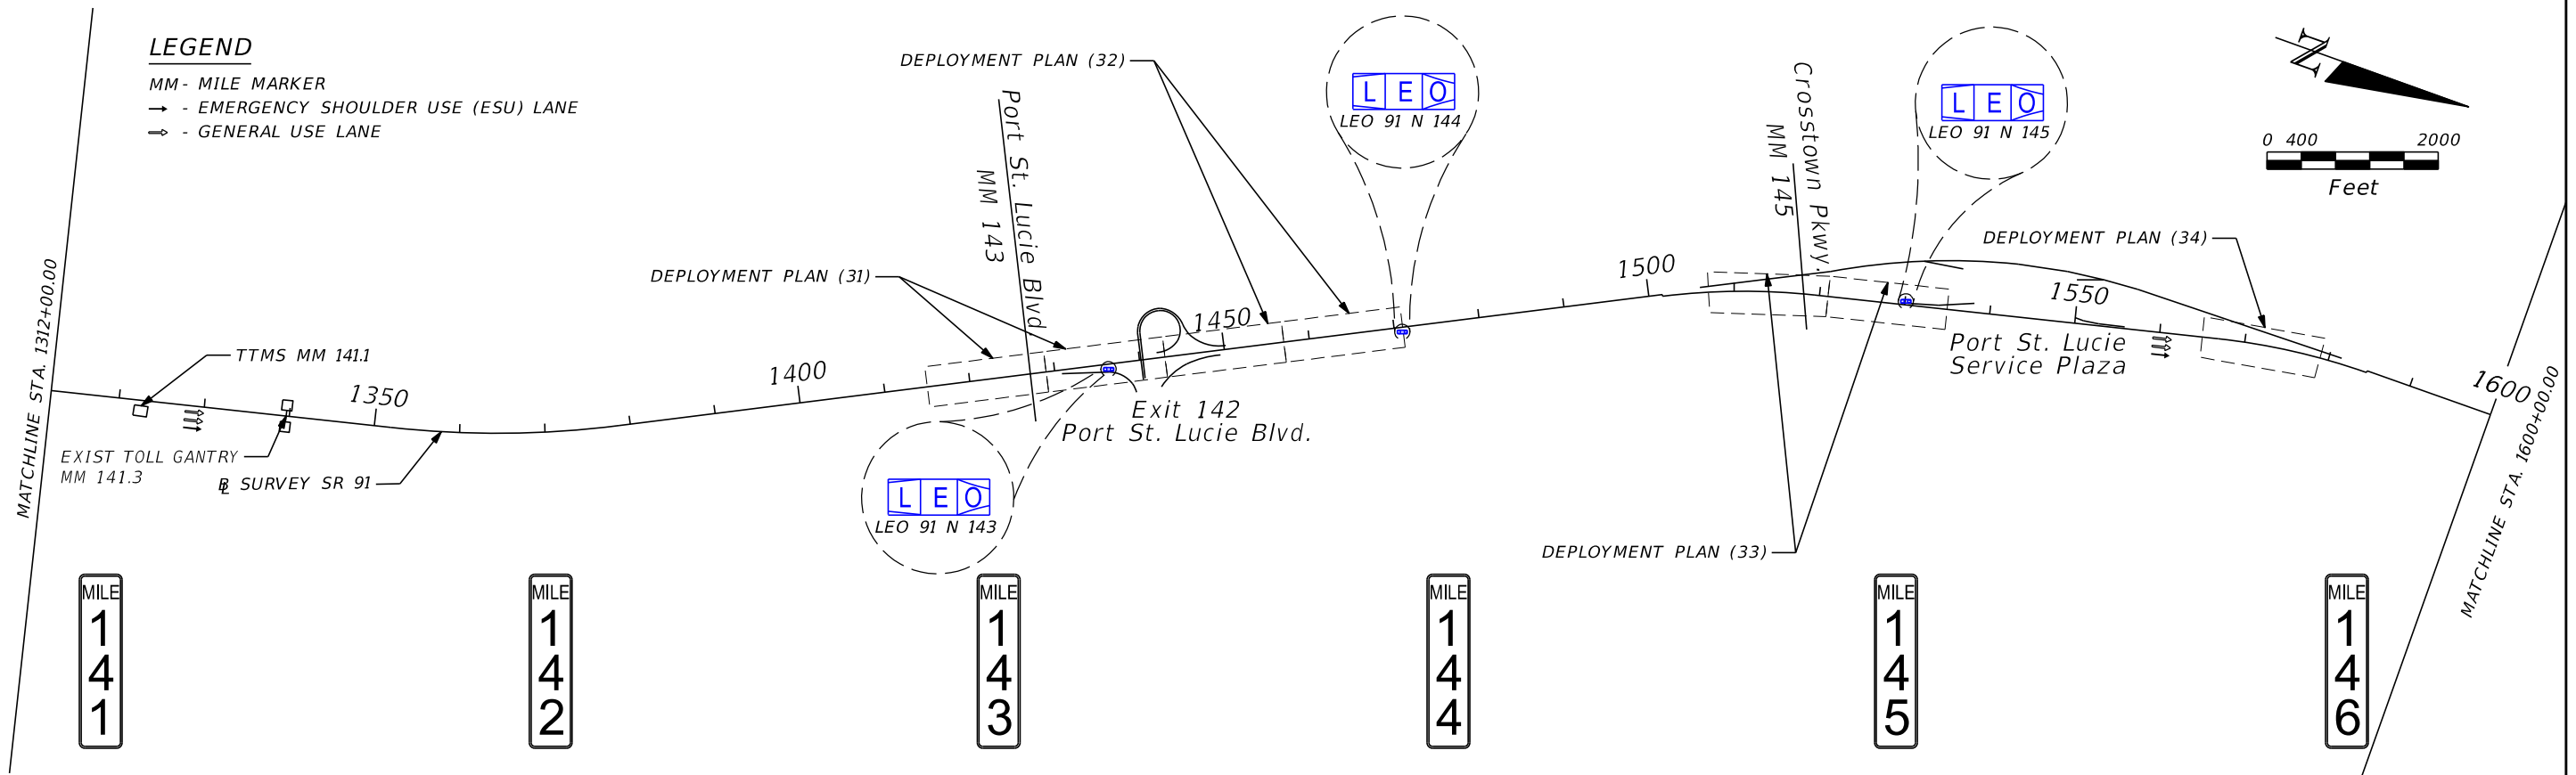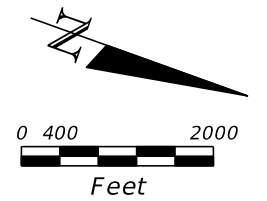

LEGEND



- MM - MILE MARKER
- - EMERGENCY SHOULDER USE (ESU) LANE
- ⇨ - GENERAL USE LANE

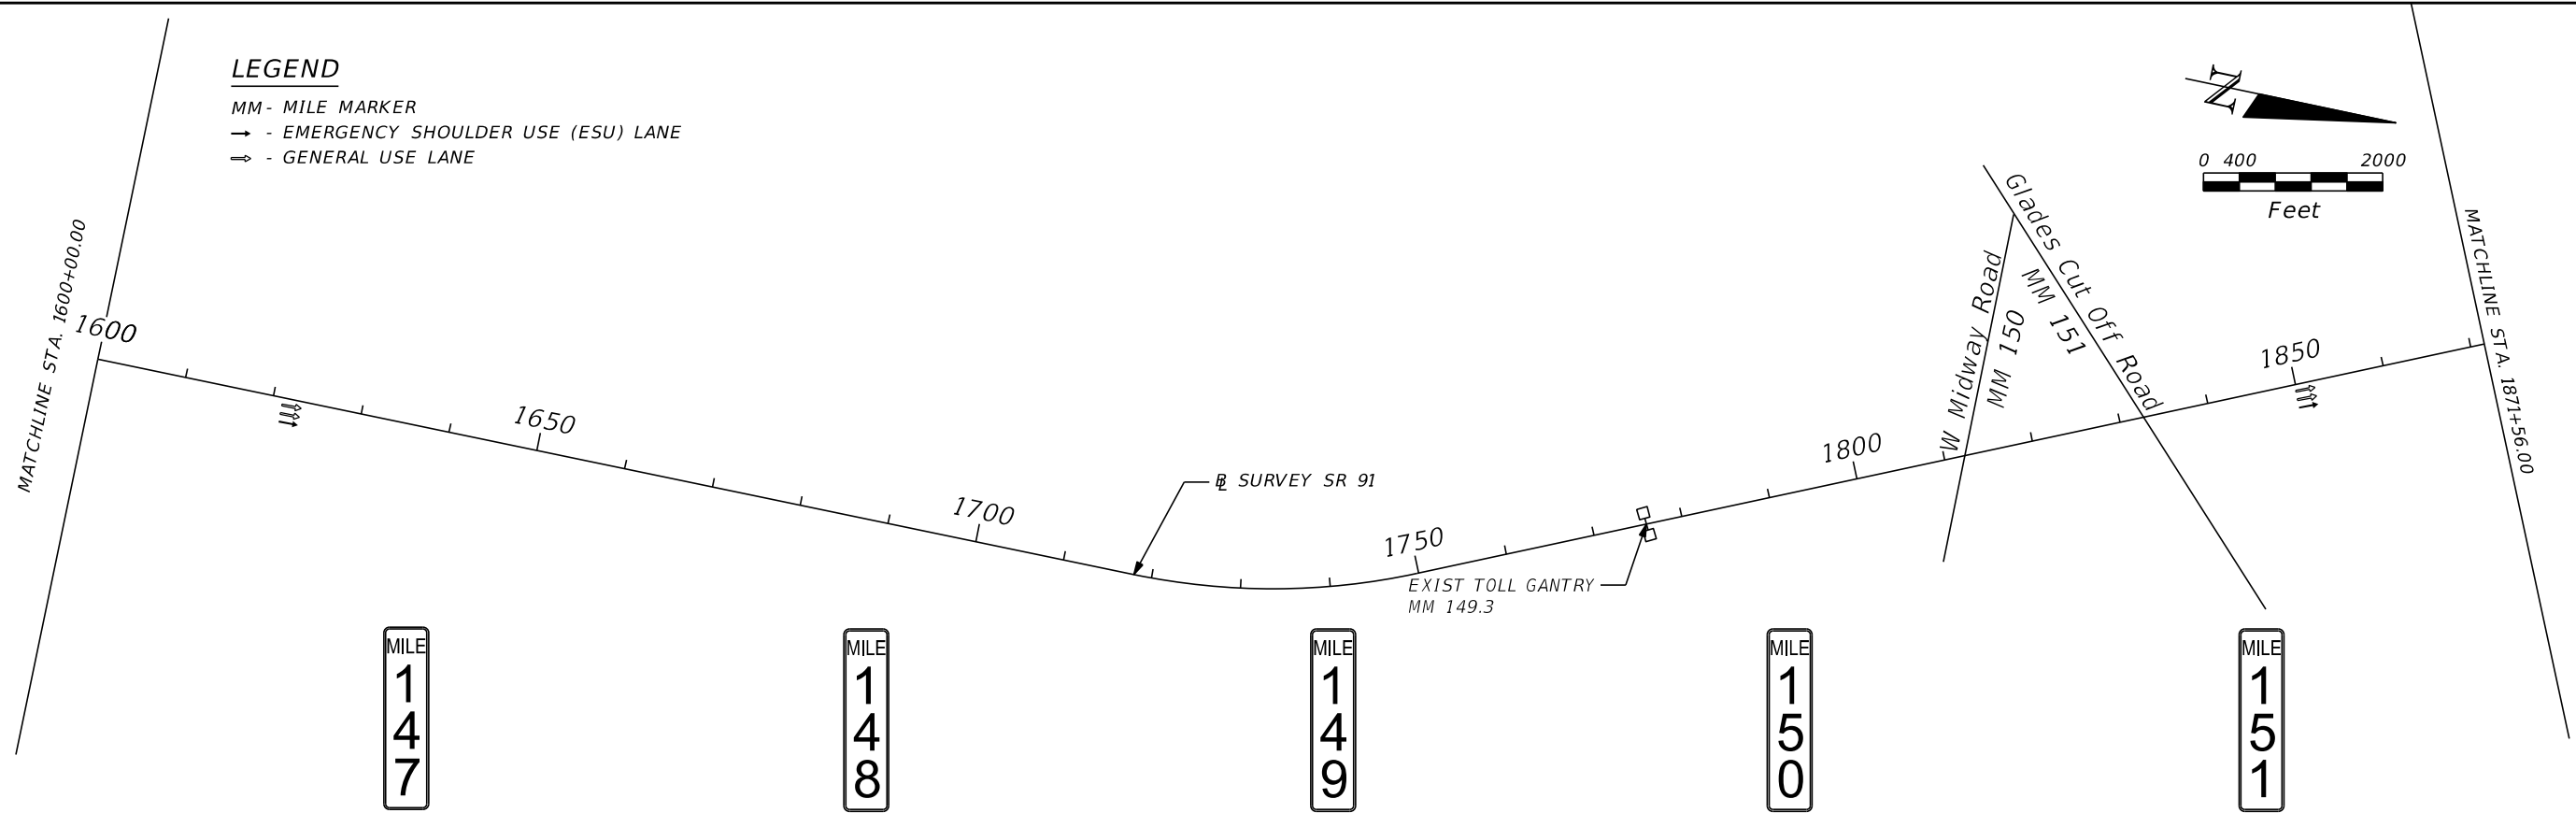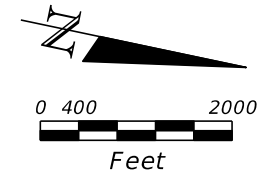

REVISIONS				JAMES J. VOMACKA, PE P.E. LICENSE NUMBER 60518 PROPEL ENGINEERING, INC. 2711 N VISTA PARKWAY, SUITE B7 WEST PALM BEACH, FL 33411	STATE OF FLORIDA DEPARTMENT OF TRANSPORTATION			SHEET NO. PROJECT LAYOUT (6) 15
DATE	DESCRIPTION	DATE	DESCRIPTION		ROAD NO.	COUNTY	FINANCIAL PROJECT ID	
					SR 91	MULTIPLE	437167-3-52-01	



LEGEND

- MM - MILE MARKER
- - EMERGENCY SHOULDER USE (ESU) LANE
- ↔ - GENERAL USE LANE

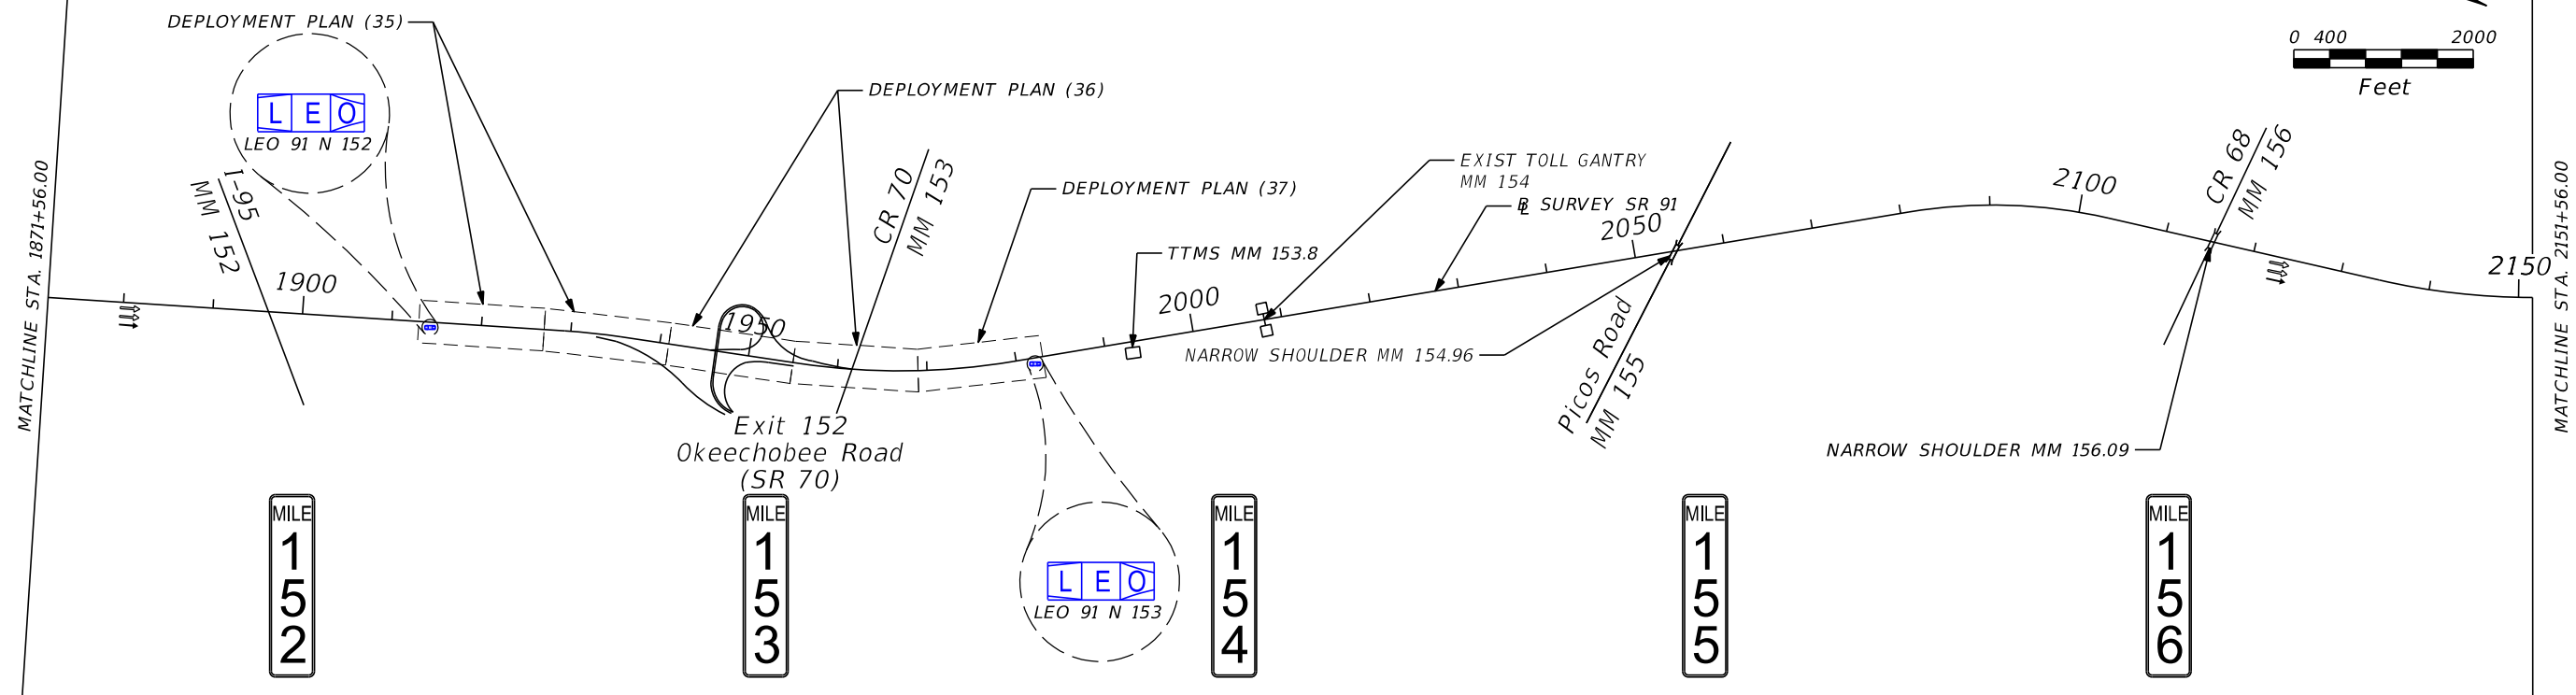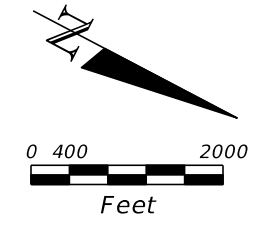

LEGEND


- MM - MILE MARKER
- - EMERGENCY SHOULDER USE (ESU) LANE
- ↔ - GENERAL USE LANE

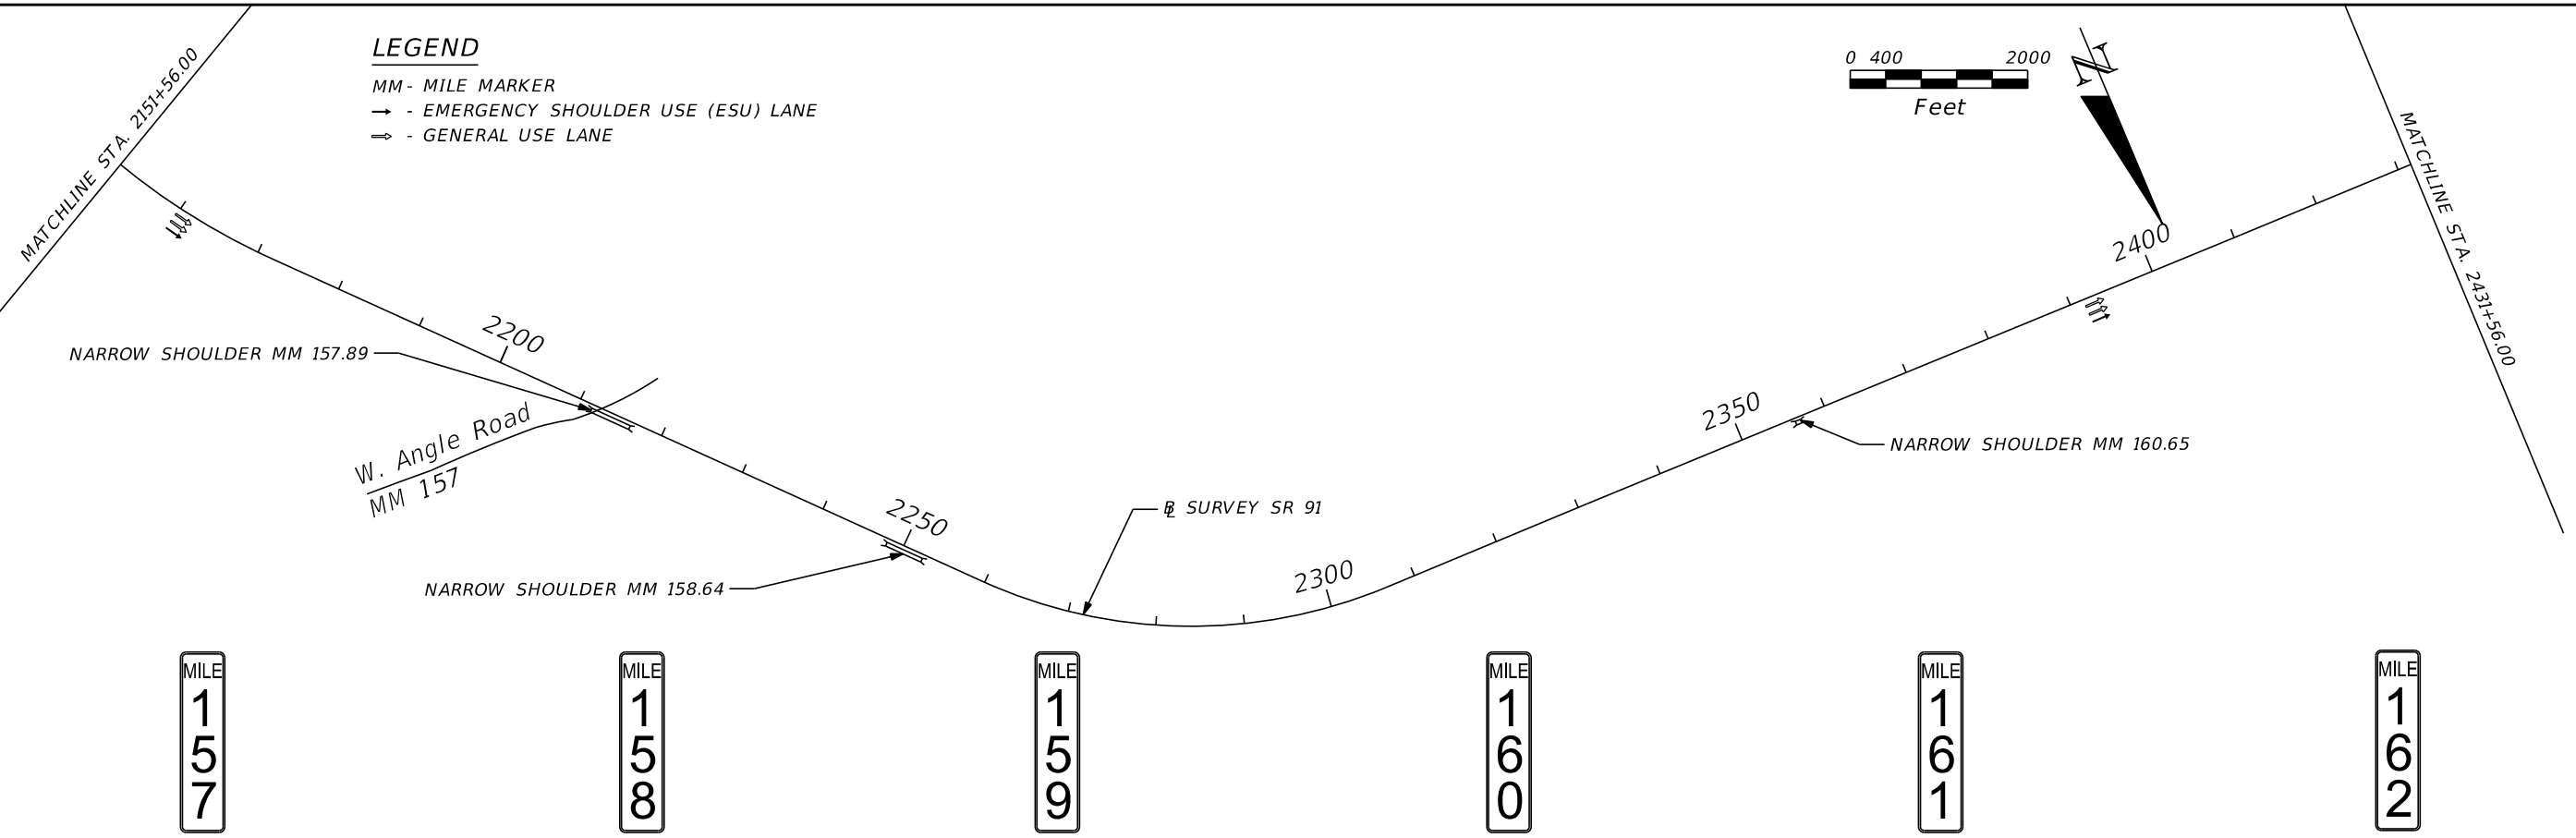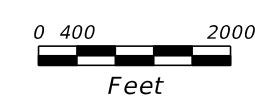

REVISIONS				JAMES J. VOMACKA, PE P.E. LICENSE NUMBER 60518 PROPEL ENGINEERING, INC. 2711 N VISTA PARKWAY, SUITE B7 WEST PALM BEACH, FL 33411	STATE OF FLORIDA DEPARTMENT OF TRANSPORTATION			PROJECT LAYOUT (7)	SHEET NO. 16
DATE	DESCRIPTION	DATE	DESCRIPTION		ROAD NO.	COUNTY	FINANCIAL PROJECT ID		
					SR 91	MULTIPLE	437167-3-52-01		


LEGEND

- MM - MILE MARKER
- - EMERGENCY SHOULDER USE (ESU) LANE
- ↔ - GENERAL USE LANE

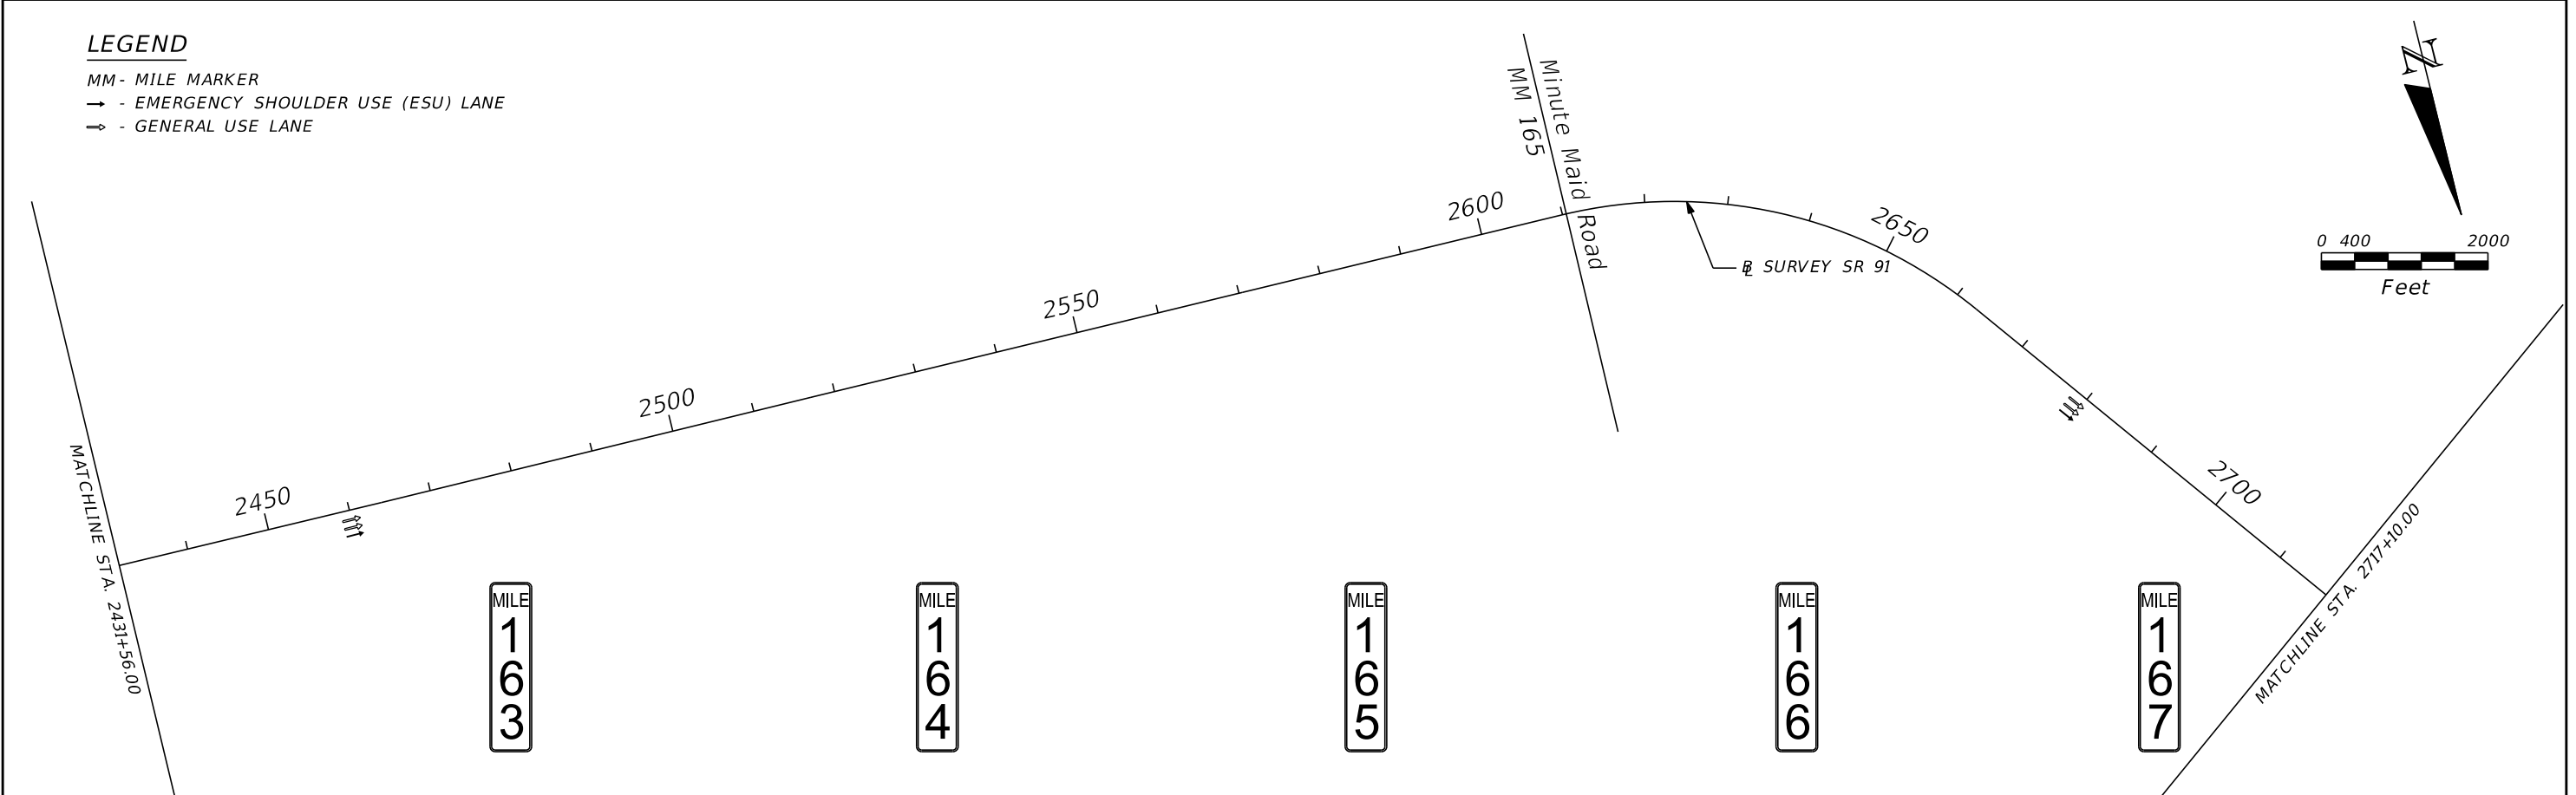

LEGEND



- MM - MILE MARKER
- - EMERGENCY SHOULDER USE (ESU) LANE
- ↔ - GENERAL USE LANE

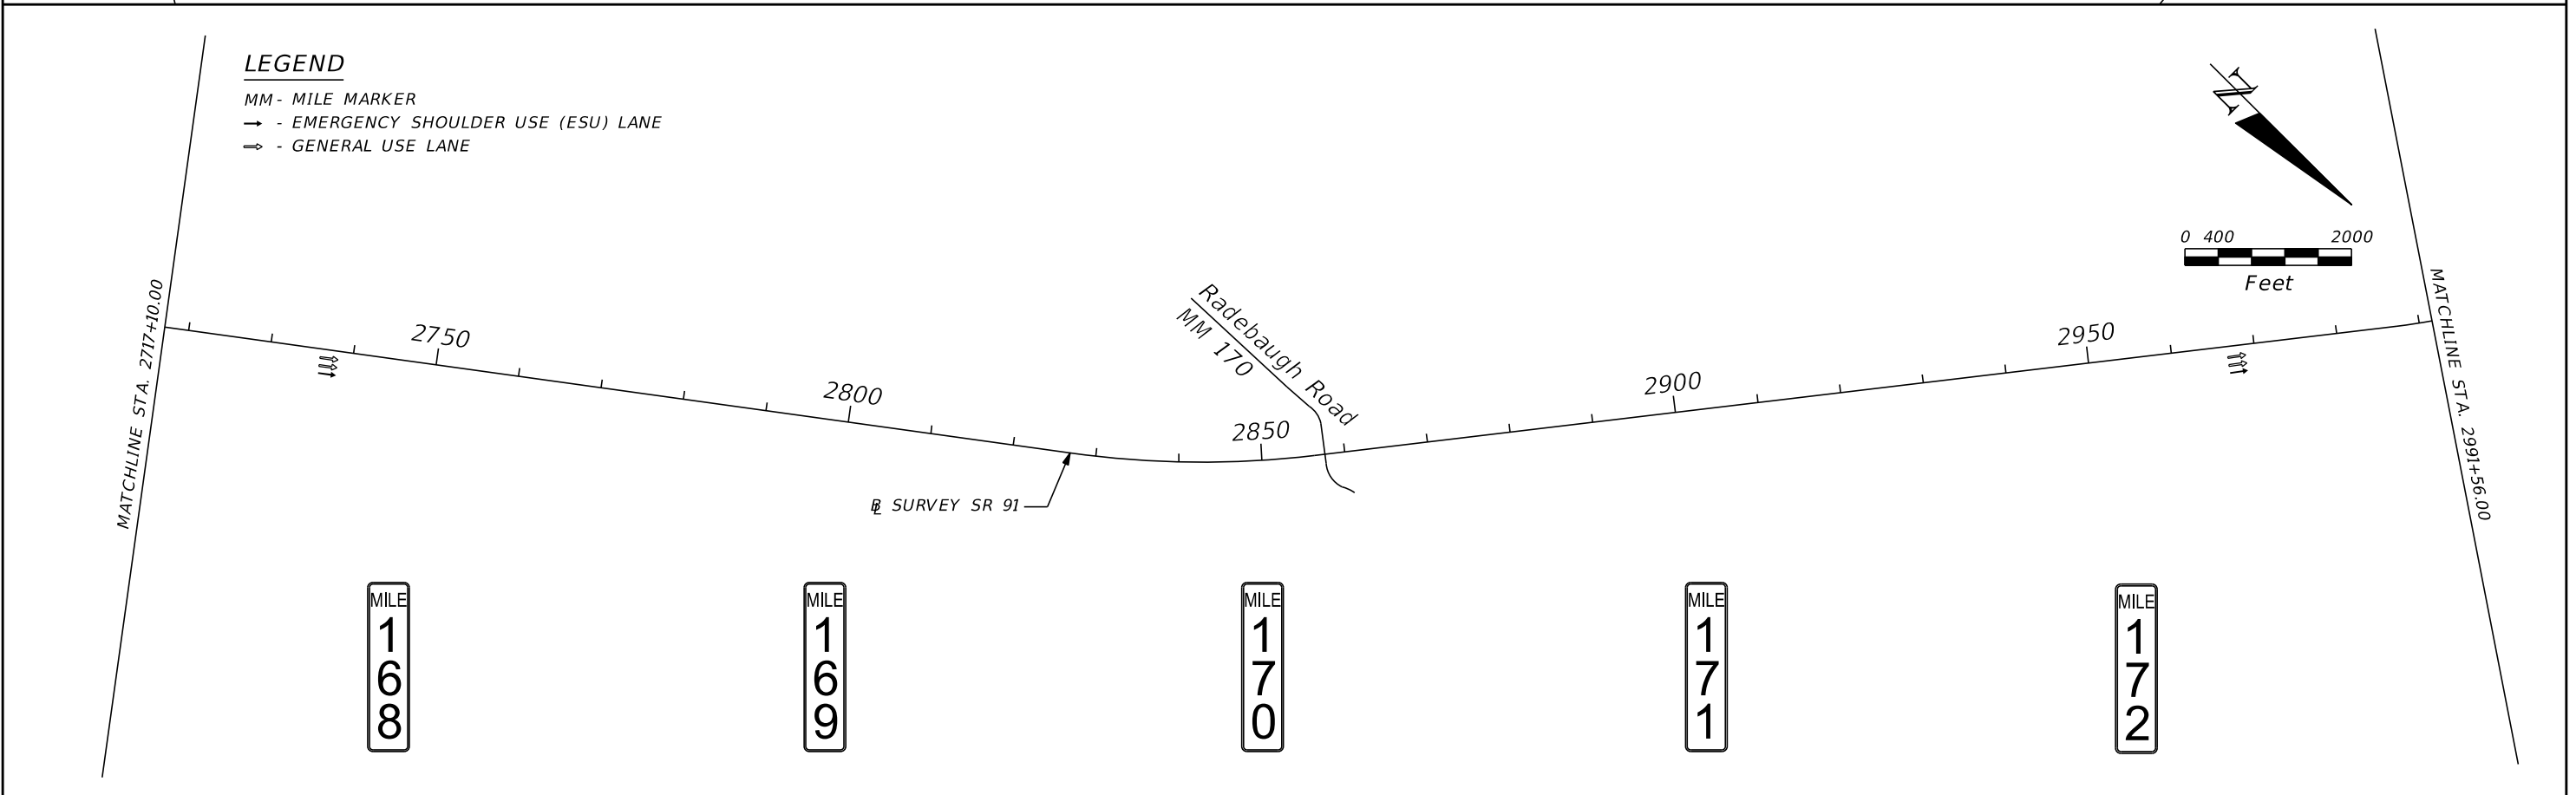

REVISIONS				JAMES J. VOMACKA, PE P.E. LICENSE NUMBER 60518 PROPEL ENGINEERING, INC. 2711 N VISTA PARKWAY, SUITE B7 WEST PALM BEACH, FL 33411	STATE OF FLORIDA DEPARTMENT OF TRANSPORTATION			PROJECT LAYOUT (8)	SHEET NO.
DATE	DESCRIPTION	DATE	DESCRIPTION		ROAD NO.	COUNTY	FINANCIAL PROJECT ID		17
					SR 91	MULTIPLE	437167-3-52-01		



LEGEND

- MM - MILE MARKER
- - EMERGENCY SHOULDER USE (ESU) LANE
- ↔ - GENERAL USE LANE

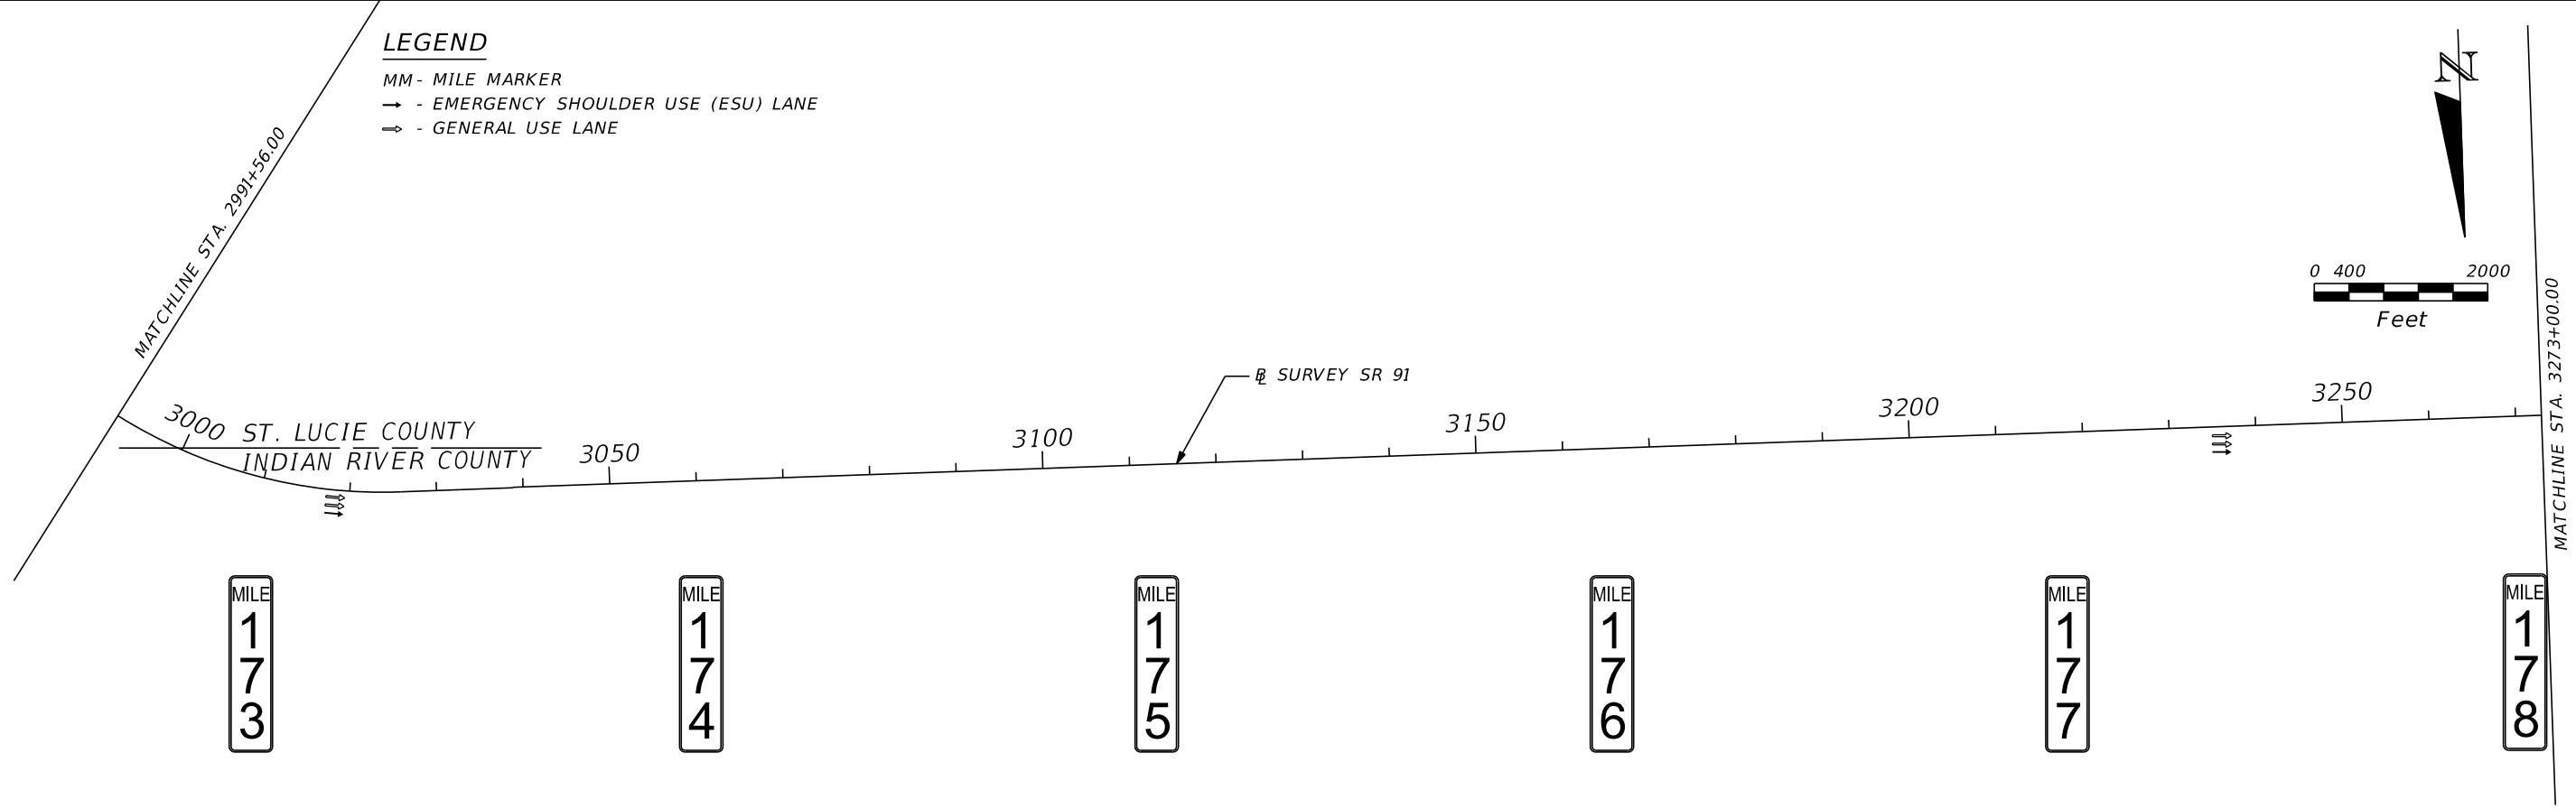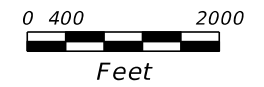

LEGEND



- MM - MILE MARKER
- - EMERGENCY SHOULDER USE (ESU) LANE
- ↔ - GENERAL USE LANE

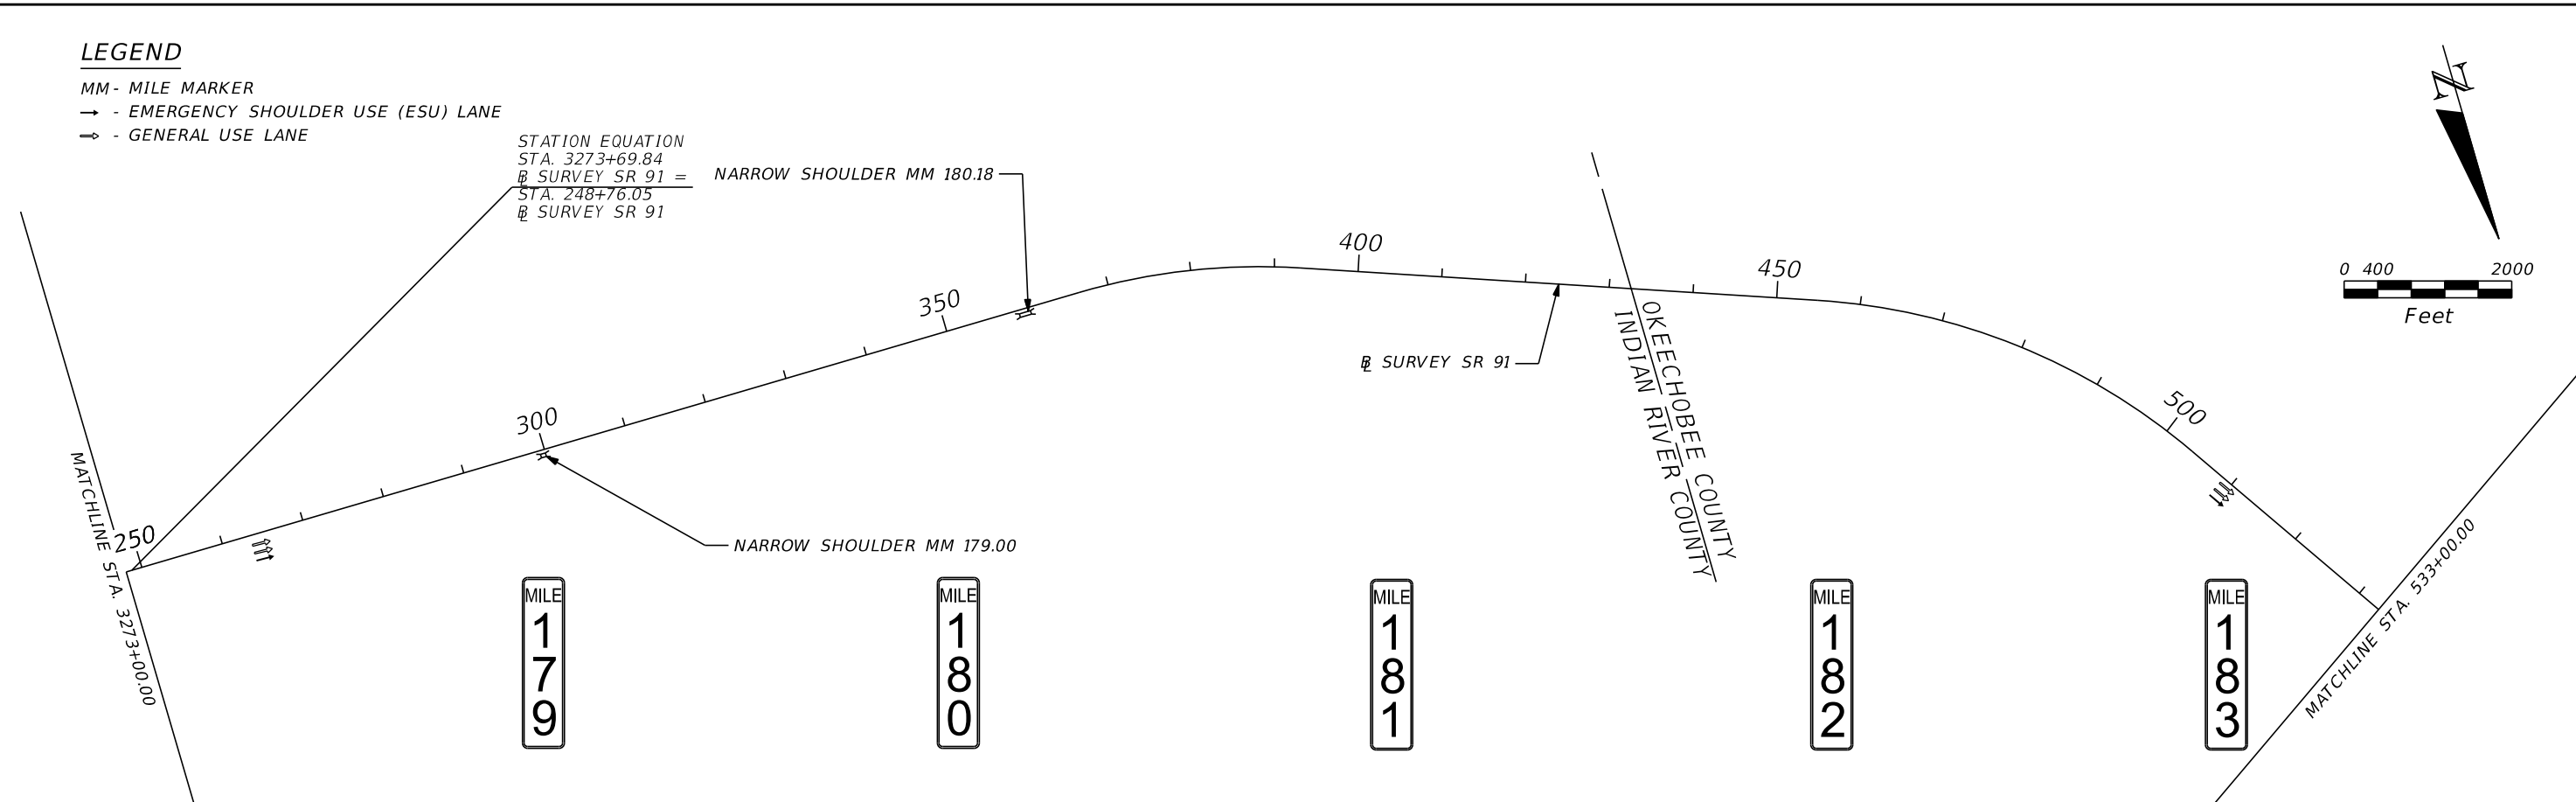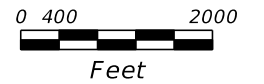

REVISIONS				JAMES J. VOMACKA, PE P.E. LICENSE NUMBER 60518 PROPEL ENGINEERING, INC. 2711 N VISTA PARKWAY, SUITE B7 WEST PALM BEACH, FL 33411	STATE OF FLORIDA DEPARTMENT OF TRANSPORTATION			PROJECT LAYOUT (9)	SHEET NO.
DATE	DESCRIPTION	DATE	DESCRIPTION		ROAD NO.	COUNTY	FINANCIAL PROJECT ID		18
					SR 91	MULTIPLE	437167-3-52-01		



LEGEND

- MM - MILE MARKER
- - EMERGENCY SHOULDER USE (ESU) LANE
- ⇨ - GENERAL USE LANE

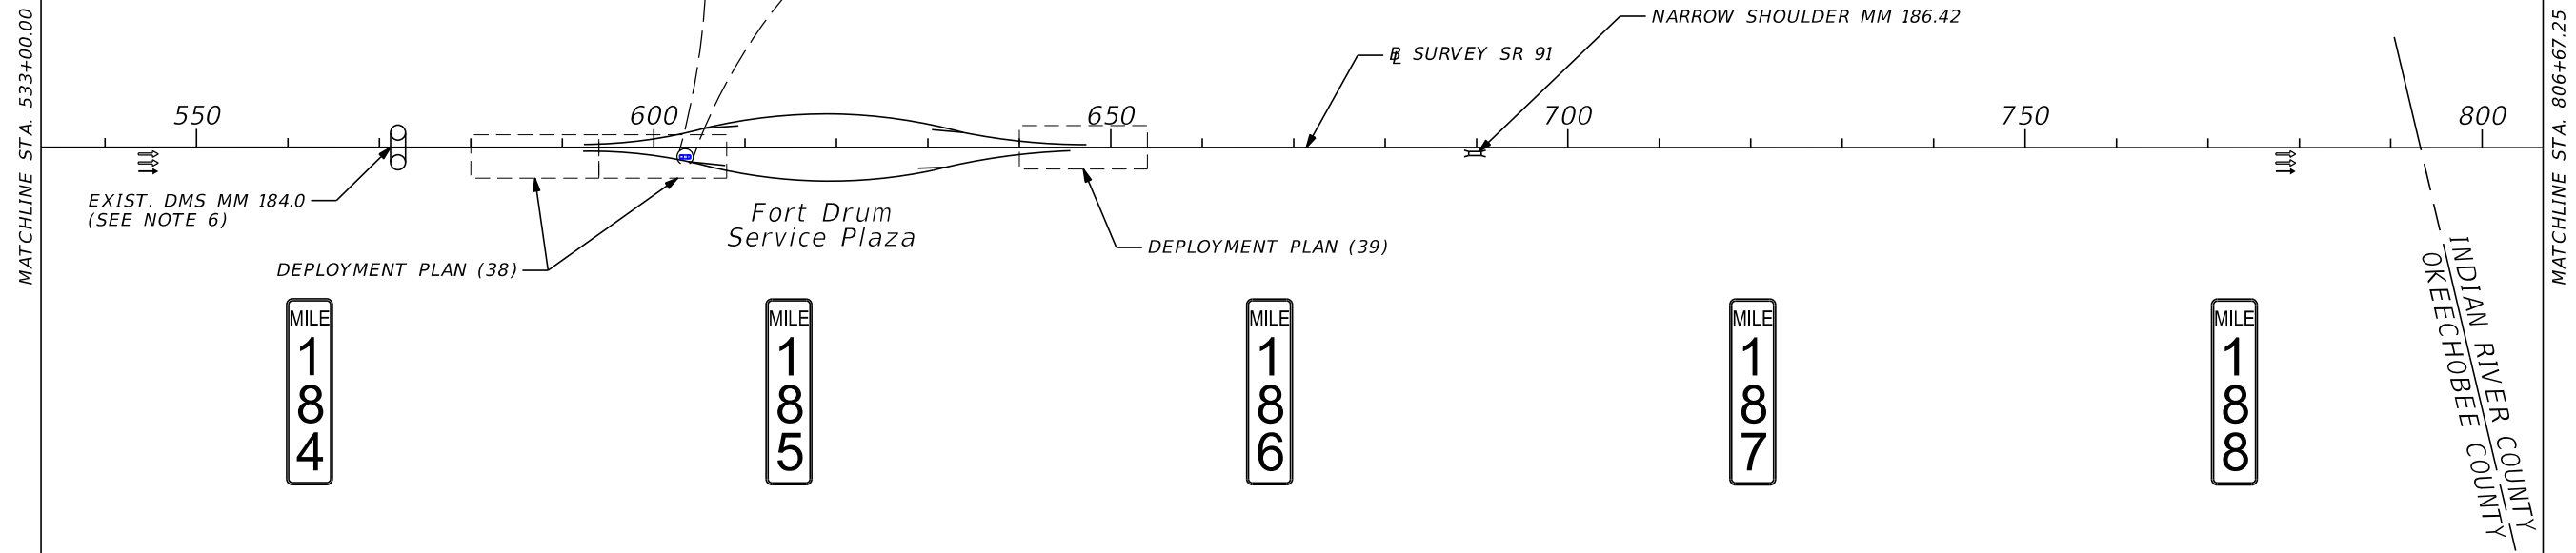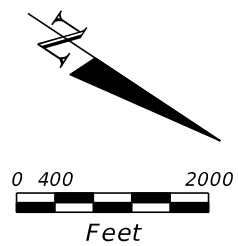

LEGEND



- MM - MILE MARKER
- - EMERGENCY SHOULDER USE (ESU) LANE
- ⇨ - GENERAL USE LANE

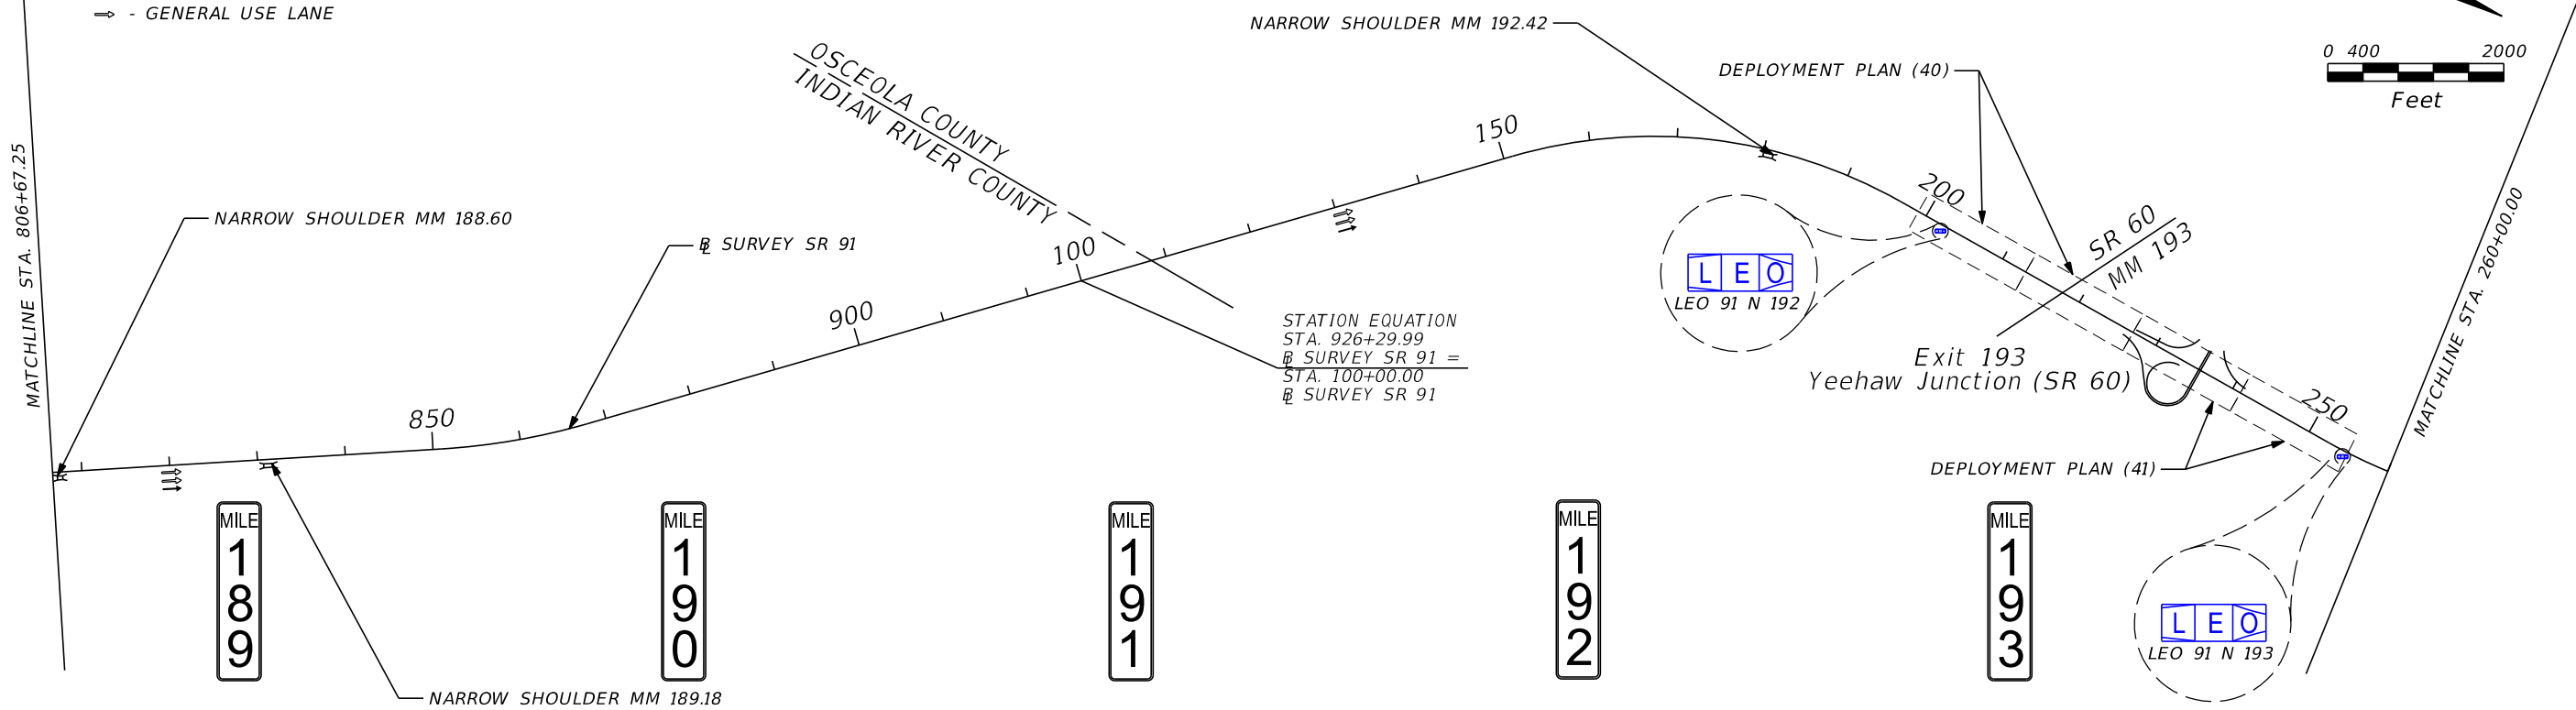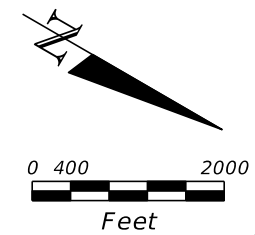

REVISIONS				JAMES J. VOMACKA, PE P.E. LICENSE NUMBER 60518 PROPEL ENGINEERING, INC. 2711 N VISTA PARKWAY, SUITE B7 WEST PALM BEACH, FL 33411	STATE OF FLORIDA DEPARTMENT OF TRANSPORTATION			PROJECT LAYOUT (10)	SHEET NO.
DATE	DESCRIPTION	DATE	DESCRIPTION		ROAD NO.	COUNTY	FINANCIAL PROJECT ID		19
					SR 91	MULTIPLE	437167-3-52-01		

LEGEND



- MM - MILE MARKER
- - EMERGENCY SHOULDER USE (ESU) LANE
- ↔ - GENERAL USE LANE

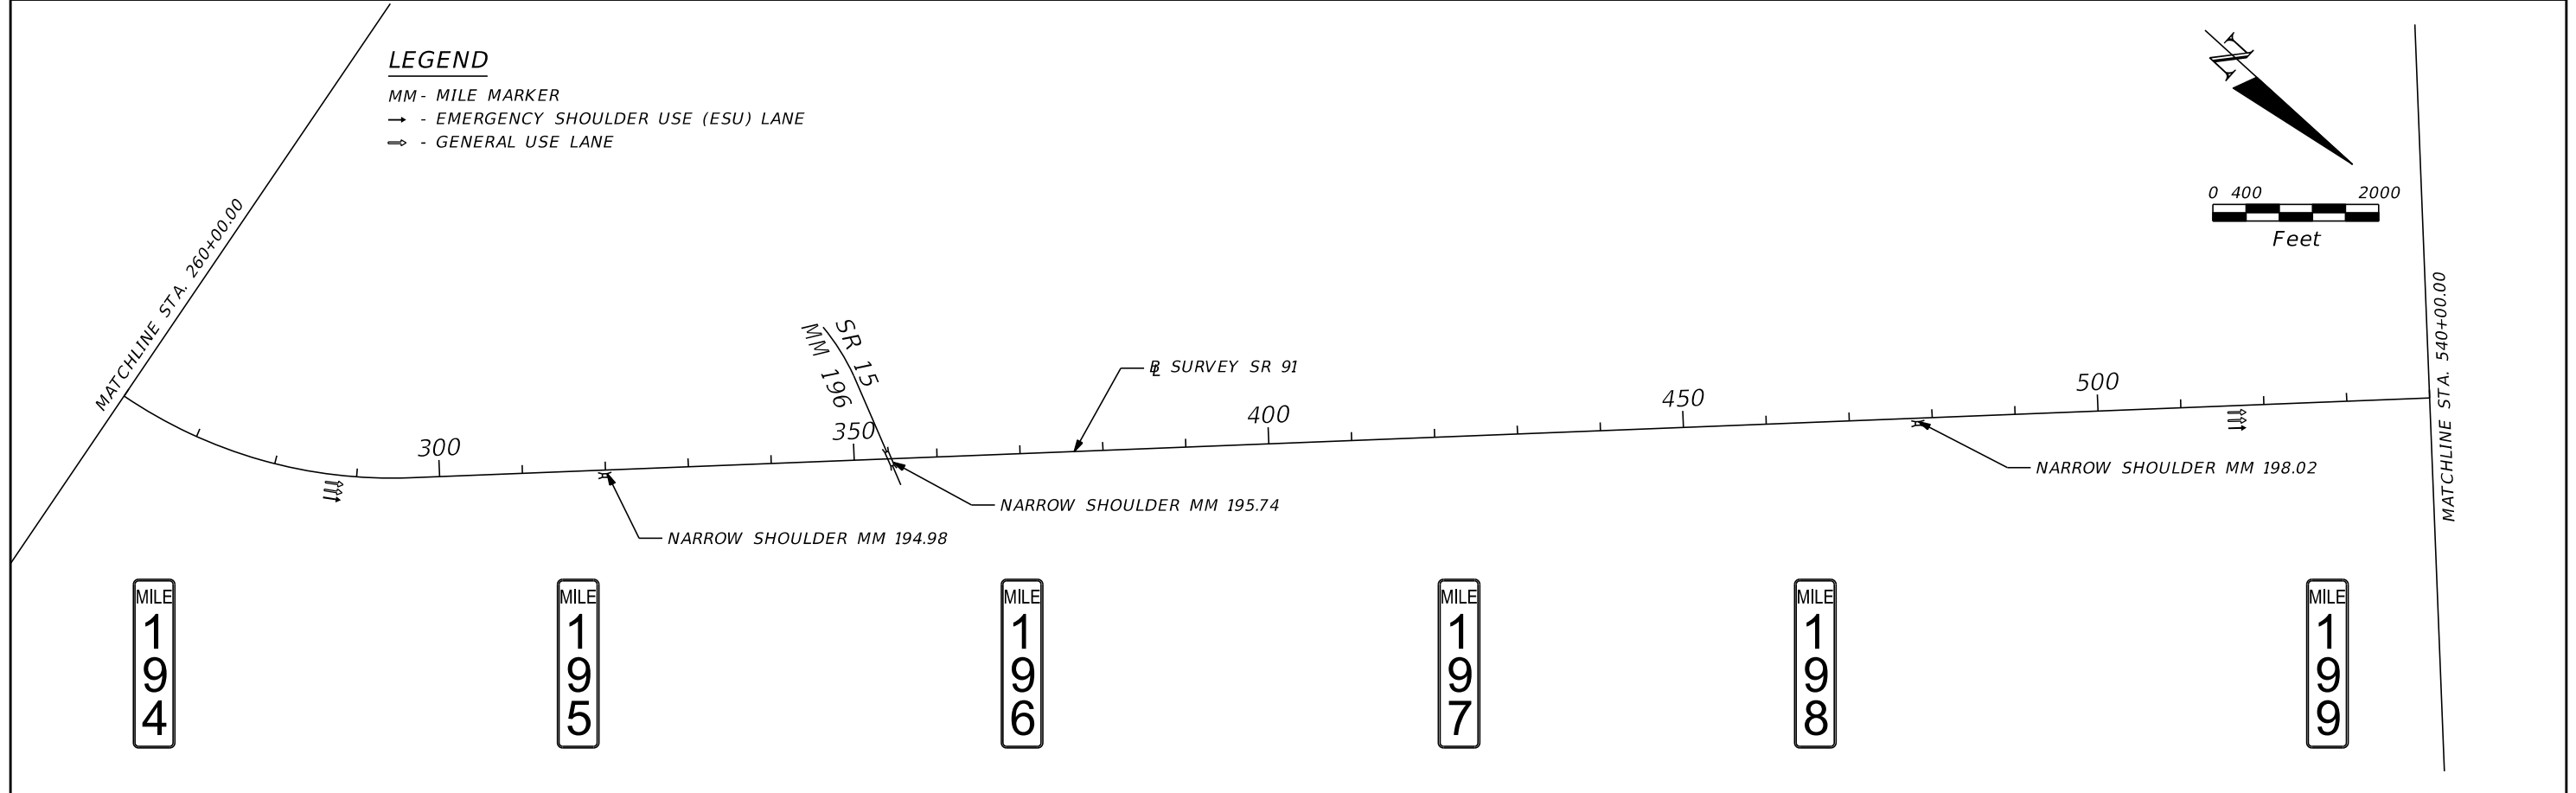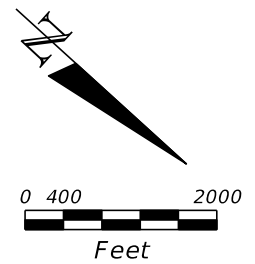

LEGEND

- MM - MILE MARKER
- - EMERGENCY SHOULDER USE (ESU) LANE
- ↔ - GENERAL USE LANE



STATION EQUATION
 STA. 798+95.89
 $\frac{+}{-}$ SURVEY SR 91 =
 $\frac{+}{-}$ STA. 2657+93.54
 $\frac{+}{-}$ SURVEY SR 91

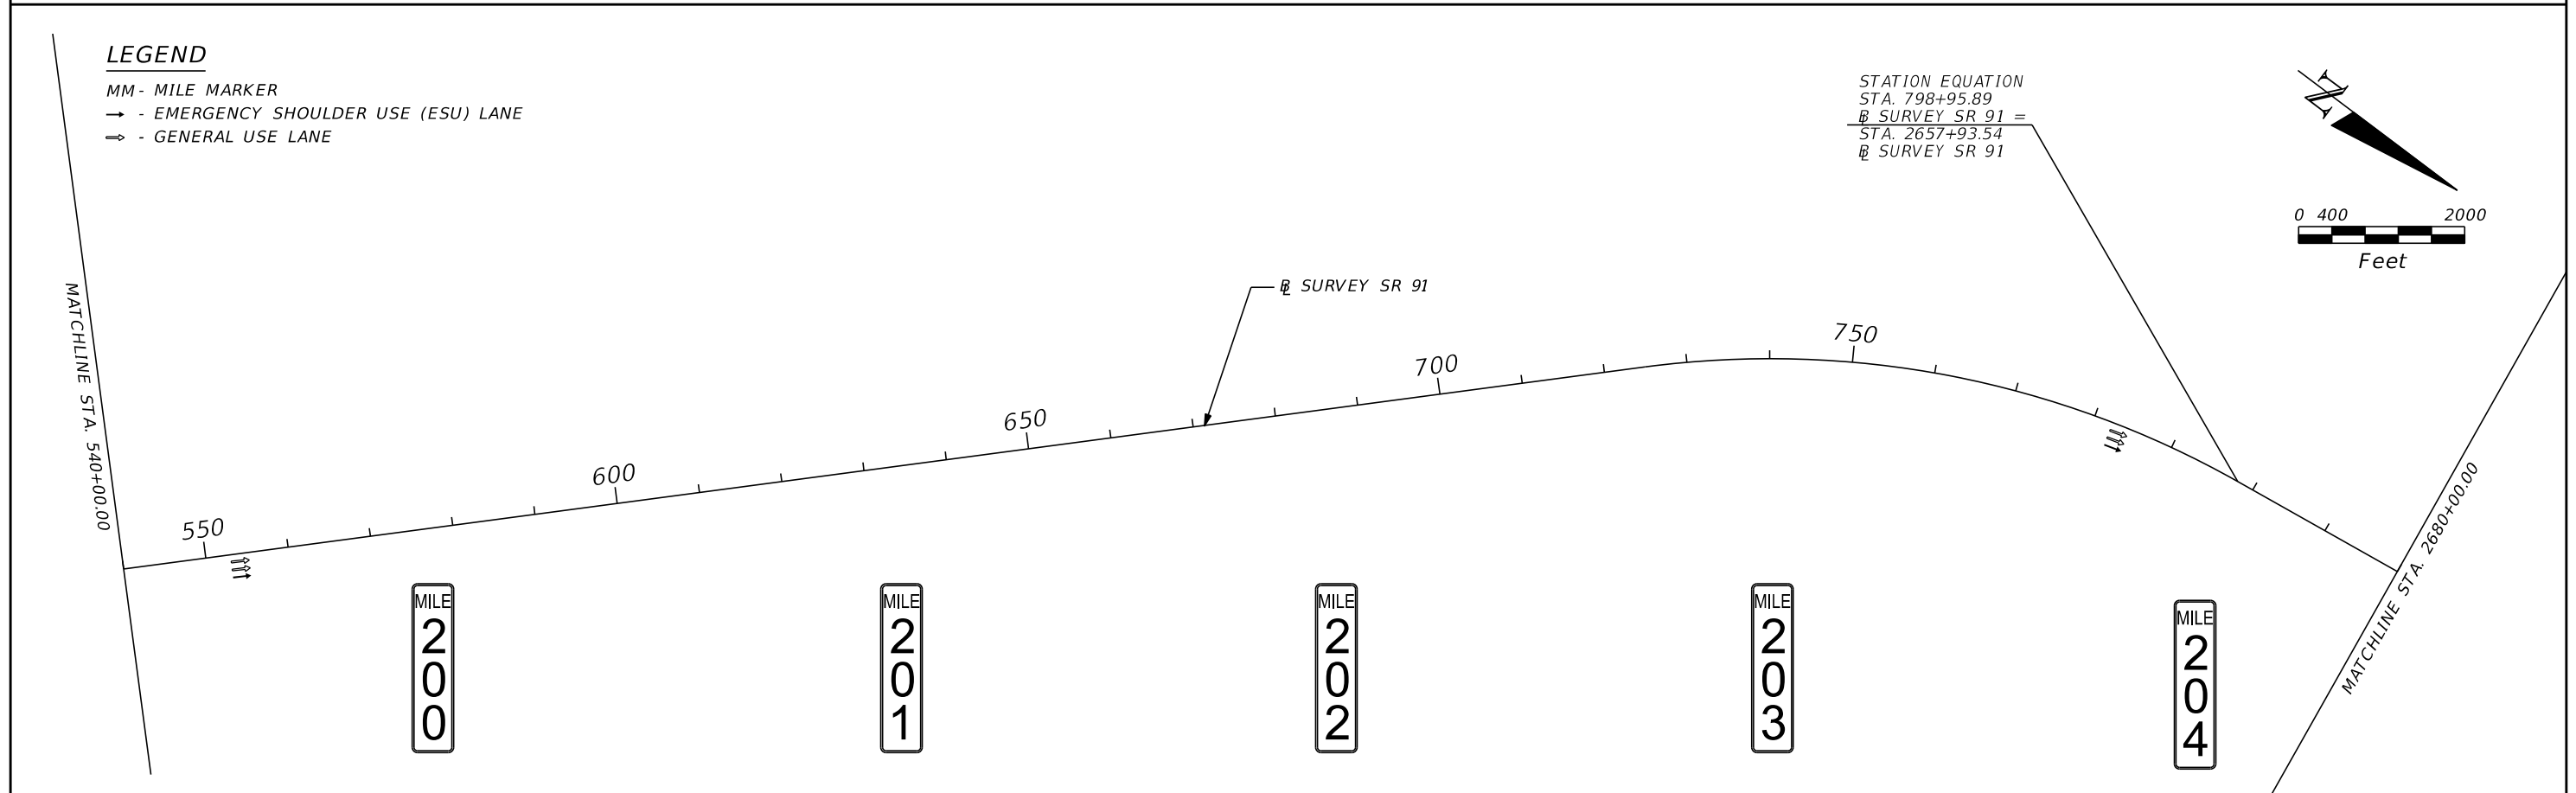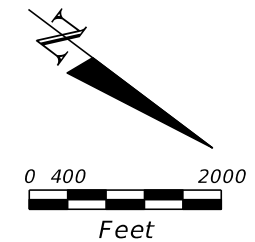

REVISIONS				JAMES J. VOMACKA, PE P.E. LICENSE NUMBER 60518 PROPEL ENGINEERING, INC. 2711 N VISTA PARKWAY, SUITE B7 WEST PALM BEACH, FL 33411	STATE OF FLORIDA DEPARTMENT OF TRANSPORTATION			PROJECT LAYOUT (11)	SHEET NO.
DATE	DESCRIPTION	DATE	DESCRIPTION		ROAD NO.	COUNTY	FINANCIAL PROJECT ID		20
					SR 91	MULTIPLE	437167-3-52-01		



LEGEND

- MM - MILE MARKER
- - EMERGENCY SHOULDER USE (ESU) LANE
- ⇄ - GENERAL USE LANE

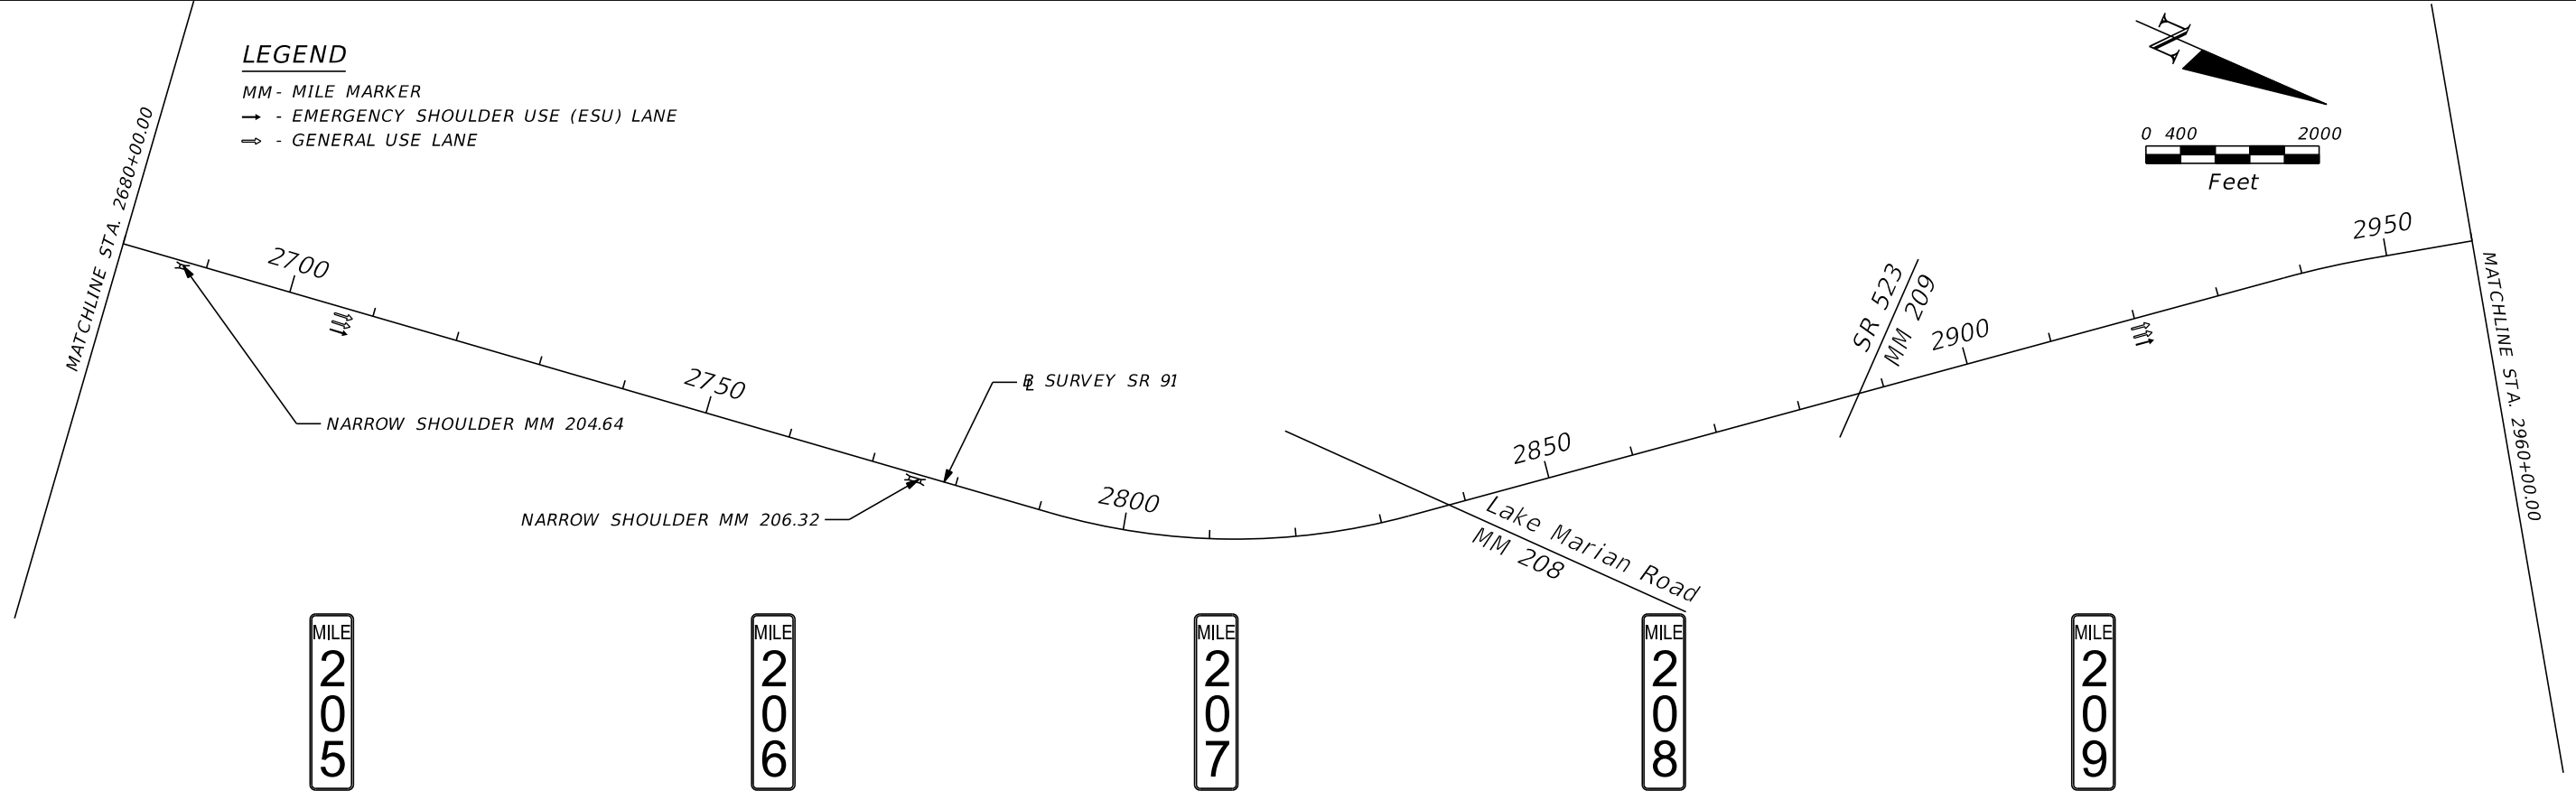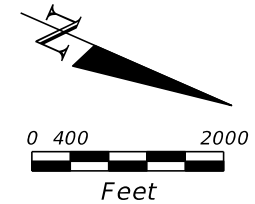

LEGEND



- MM - MILE MARKER
- - EMERGENCY SHOULDER USE (ESU) LANE
- ⇄ - GENERAL USE LANE

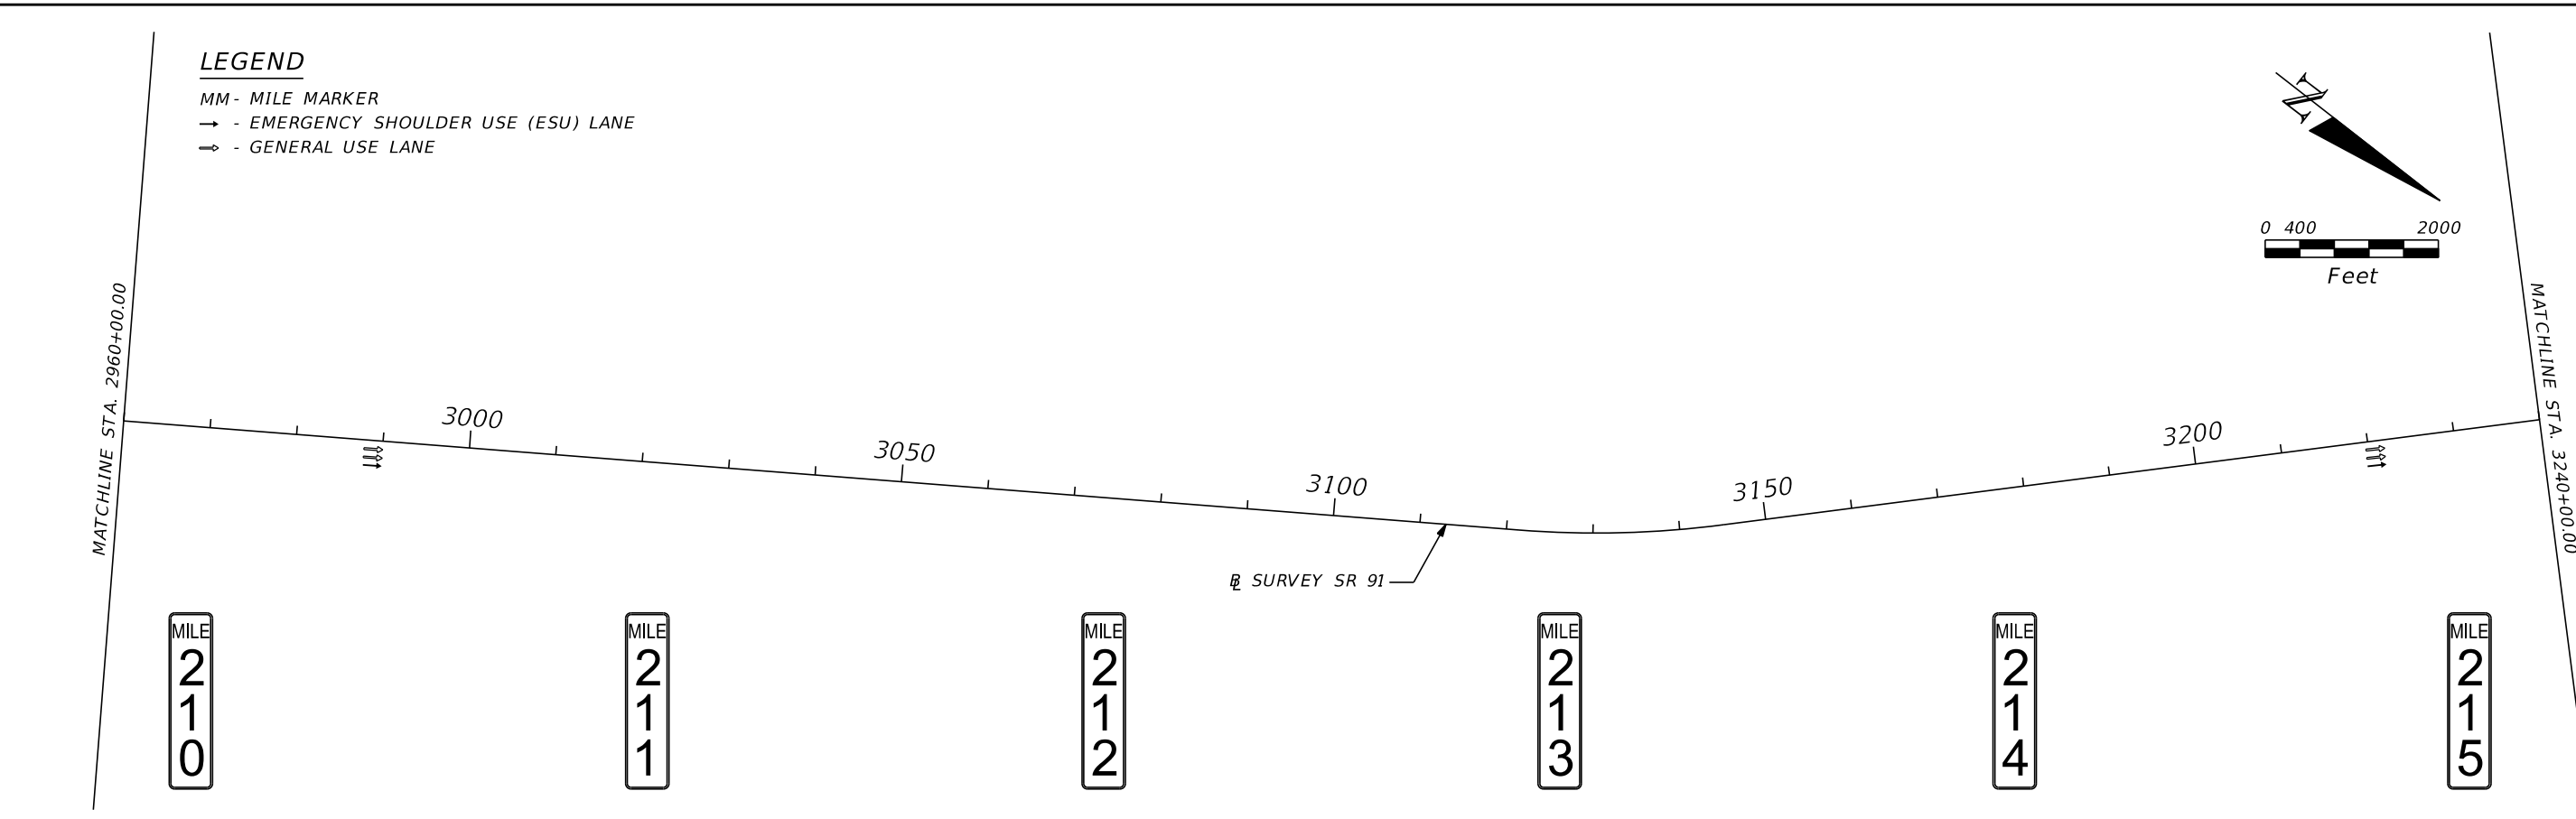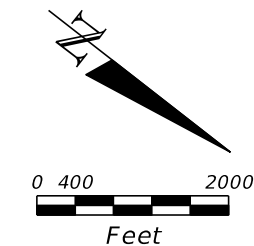

REVISIONS				JAMES J. VOMACKA, PE P.E. LICENSE NUMBER 60518 PROPEL ENGINEERING, INC. 2711 N VISTA PARKWAY, SUITE B7 WEST PALM BEACH, FL 33411	STATE OF FLORIDA DEPARTMENT OF TRANSPORTATION			PROJECT LAYOUT (12)	SHEET NO.
DATE	DESCRIPTION	DATE	DESCRIPTION		ROAD NO.	COUNTY	FINANCIAL PROJECT ID		21
					SR 91	MULTIPLE	437167-3-52-01		



LEGEND

- MM - MILE MARKER
- ↔ - EMERGENCY SHOULDER USE (ESU) LANE
- ↔ - GENERAL USE LANE

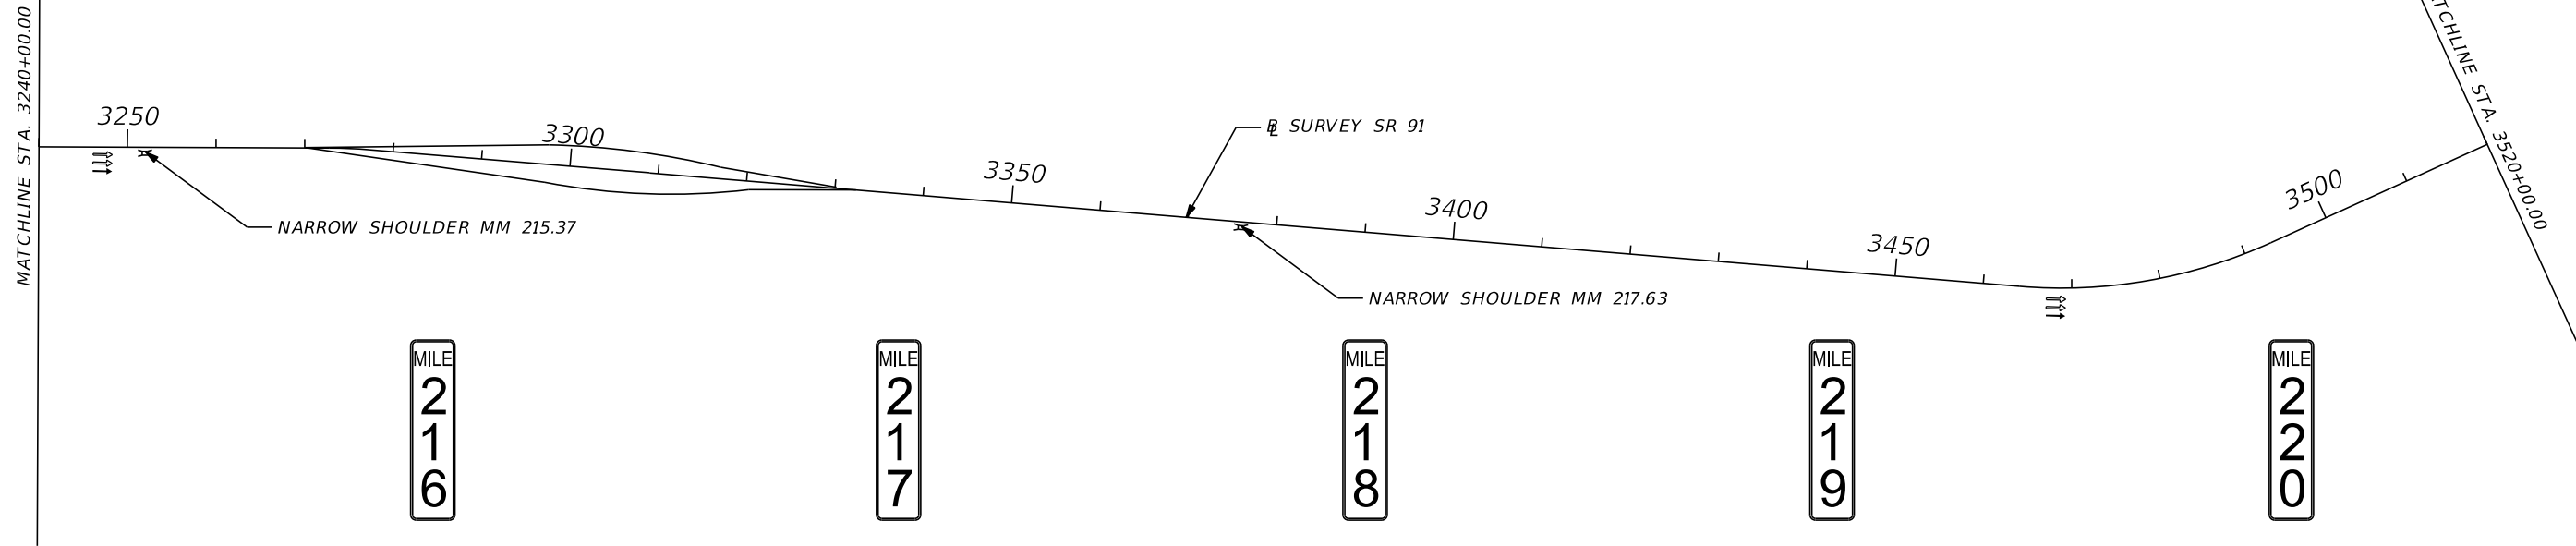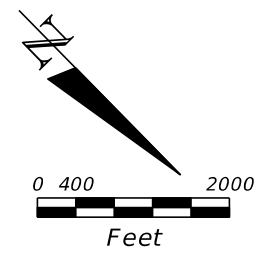

LEGEND


- MM - MILE MARKER
- ↔ - EMERGENCY SHOULDER USE (ESU) LANE
- ↔ - GENERAL USE LANE

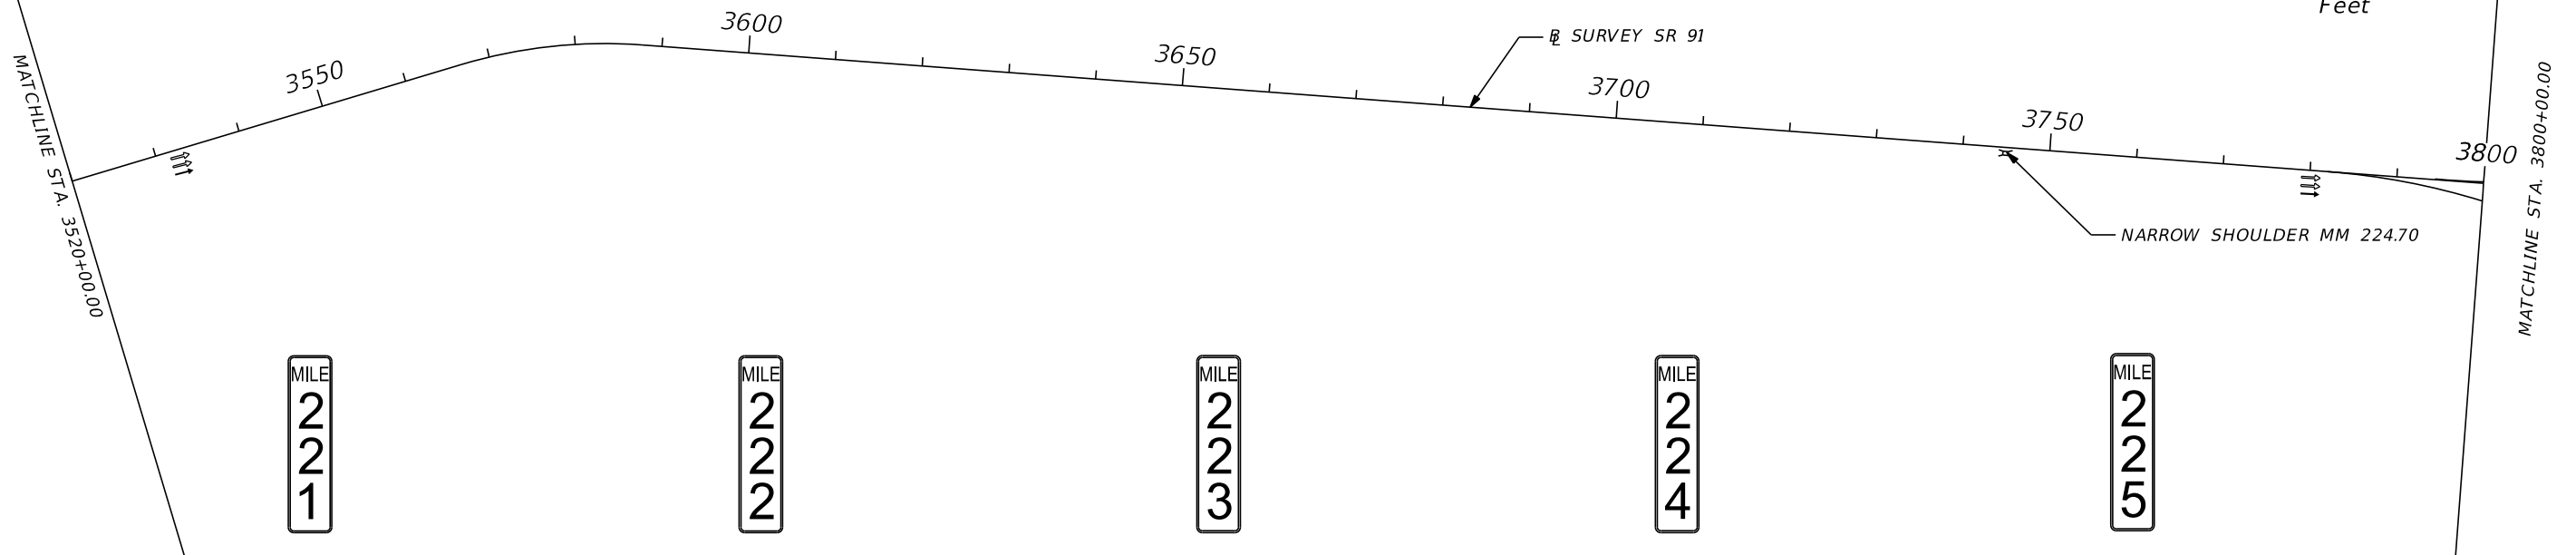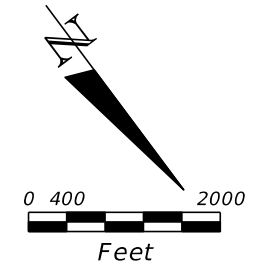

REVISIONS				JAMES J. VOMACKA, PE P.E. LICENSE NUMBER 60518 PROPEL ENGINEERING, INC. 2711 N VISTA PARKWAY, SUITE B7 WEST PALM BEACH, FL 33411	STATE OF FLORIDA DEPARTMENT OF TRANSPORTATION			PROJECT LAYOUT (13)	SHEET NO.
DATE	DESCRIPTION	DATE	DESCRIPTION		ROAD NO.	COUNTY	FINANCIAL PROJECT ID		22
						SR 91	MULTIPLE		437167-3-52-01


LEGEND

- MM - MILE MARKER
- - EMERGENCY SHOULDER USE (ESU) LANE
- ⇄ - GENERAL USE LANE

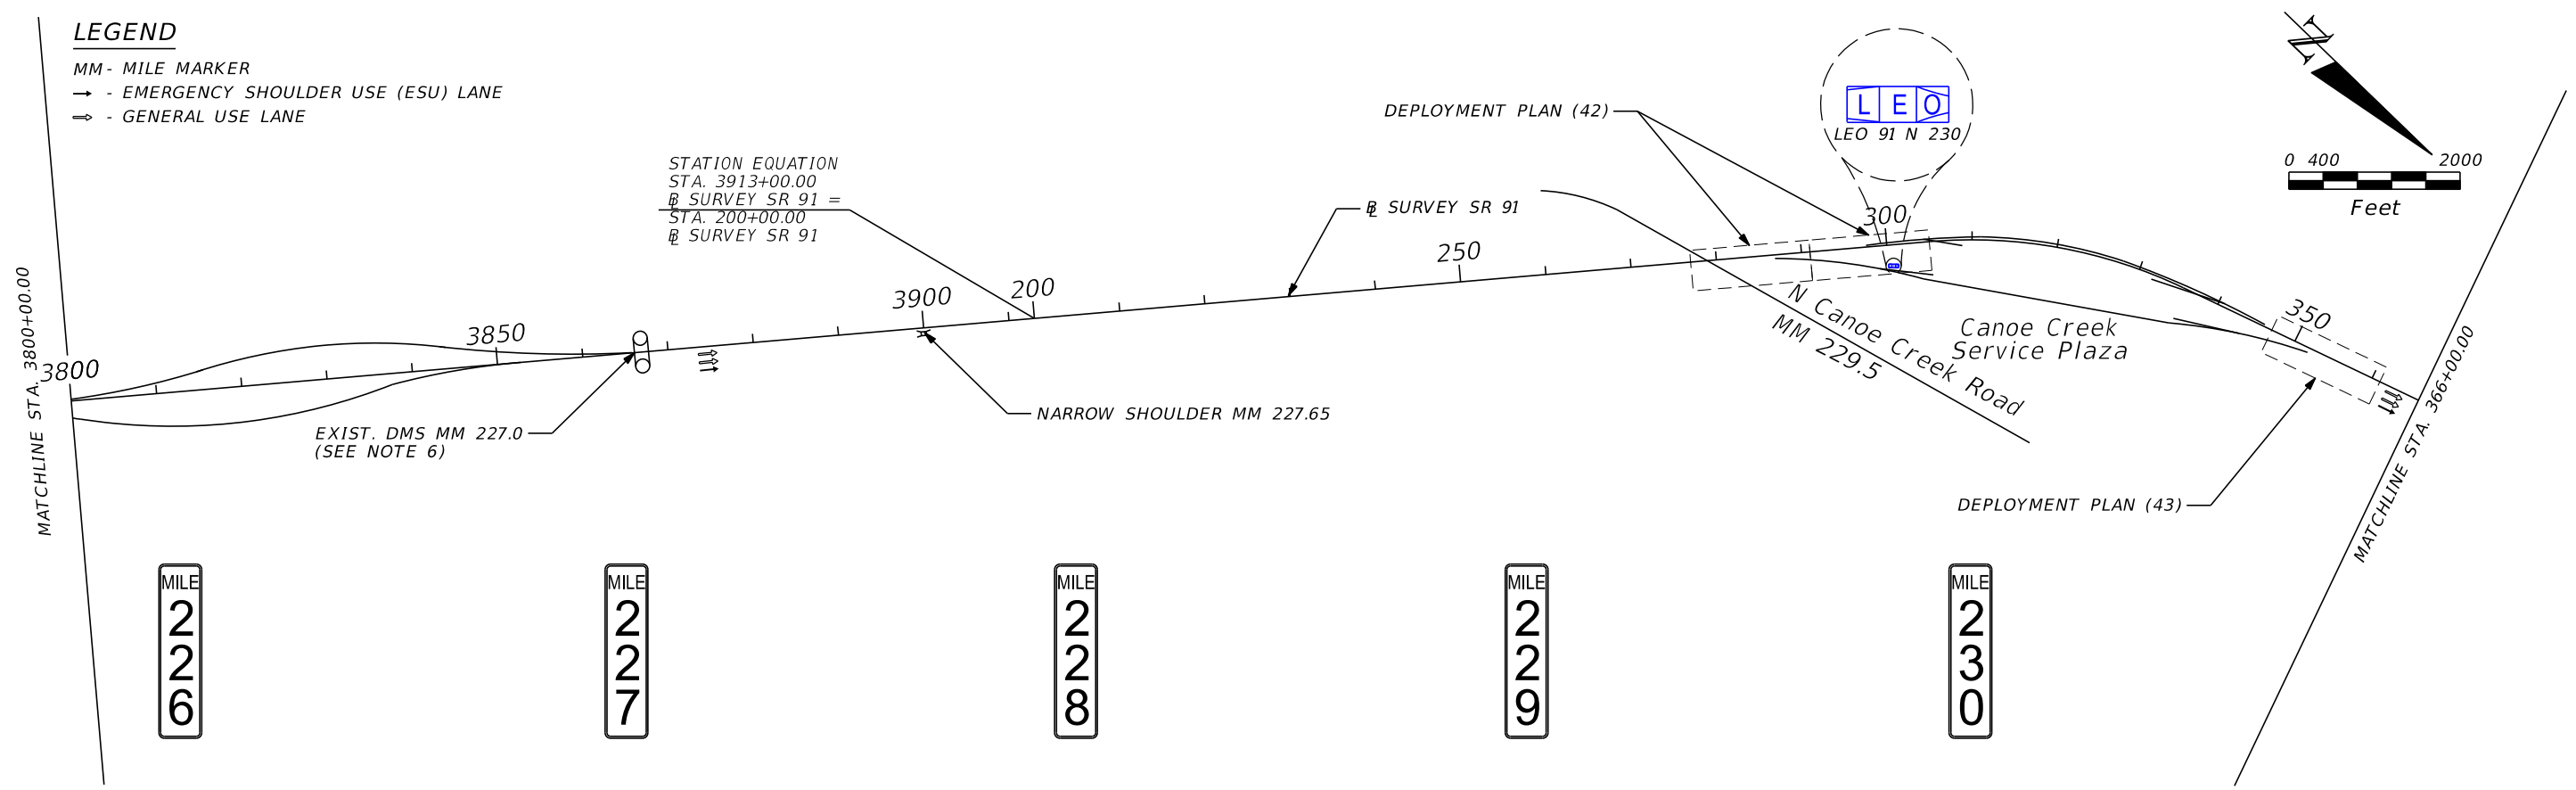

LEGEND



- MM - MILE MARKER
- - EMERGENCY SHOULDER USE (ESU) LANE
- ⇄ - GENERAL USE LANE

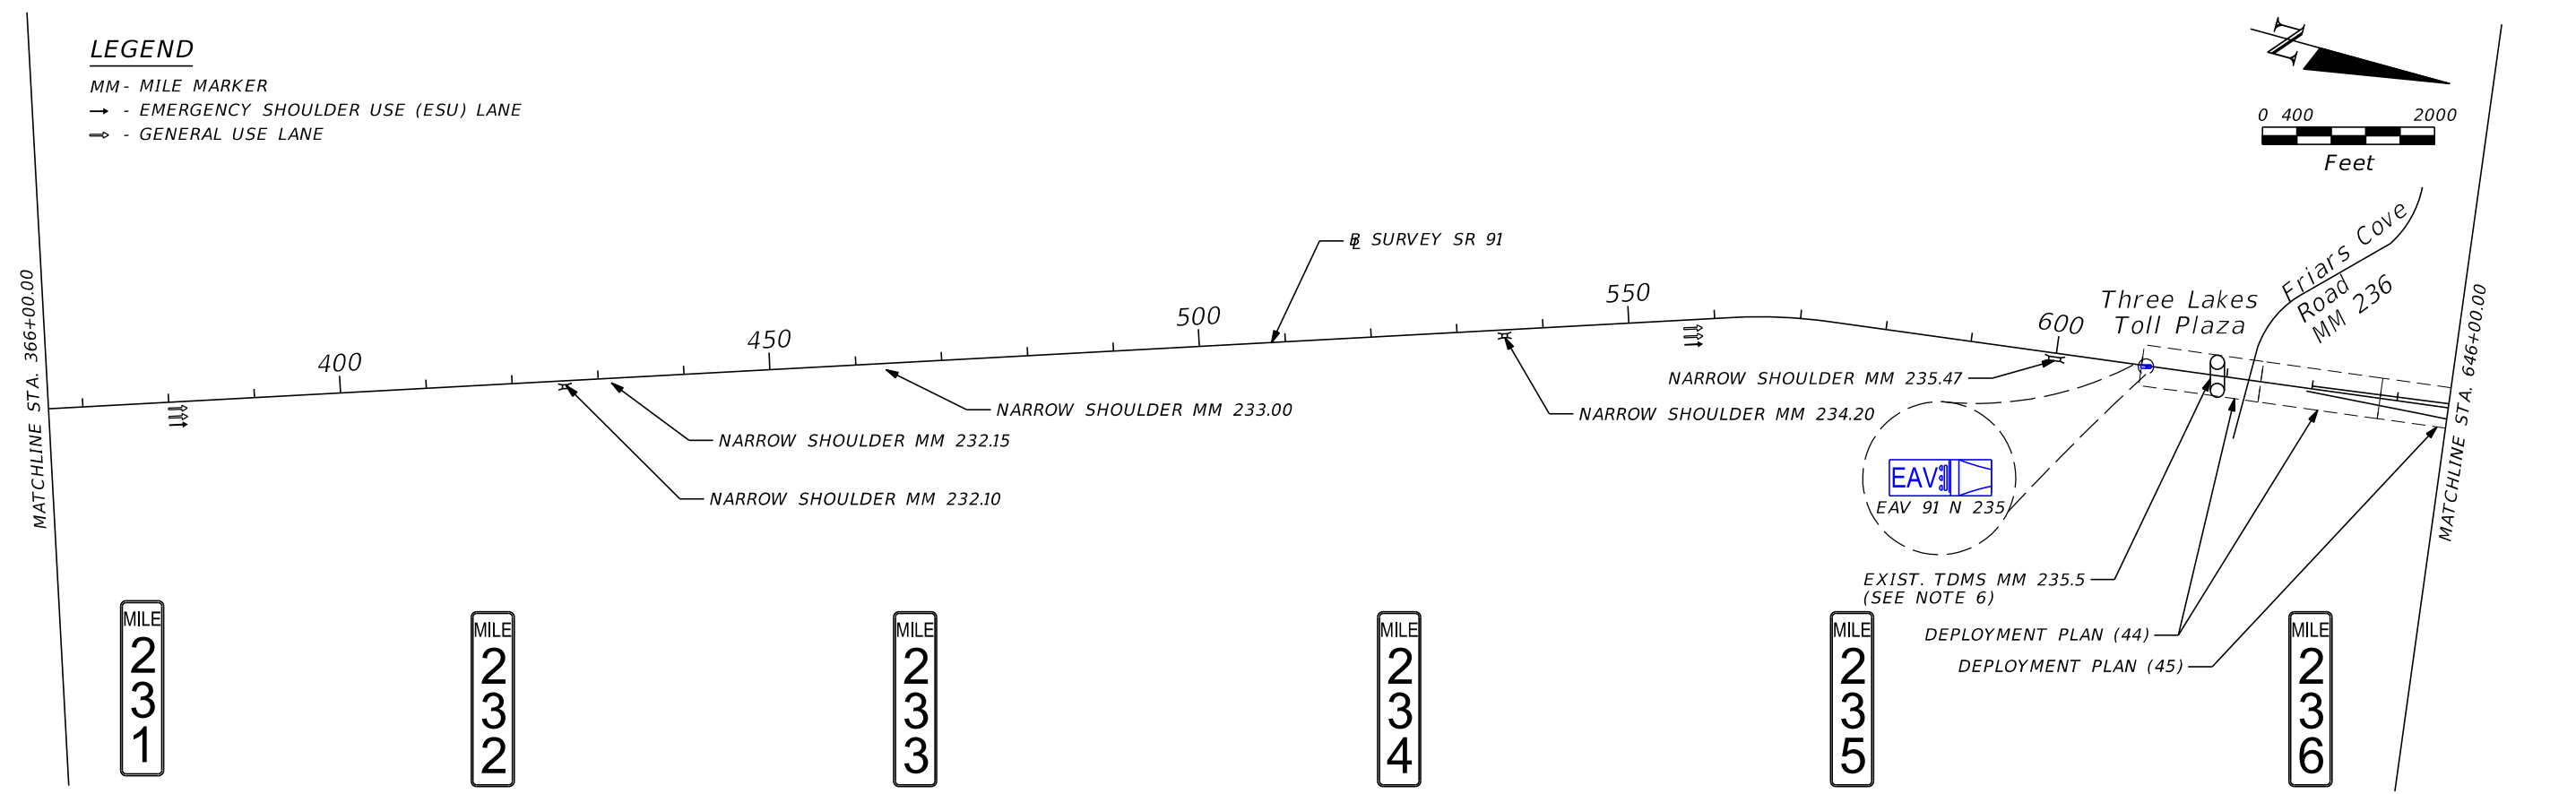

REVISIONS				JAMES J. VOMACKA, PE P.E. LICENSE NUMBER 60518 PROPEL ENGINEERING, INC. 2711 N VISTA PARKWAY, SUITE B7 WEST PALM BEACH, FL 33411	STATE OF FLORIDA DEPARTMENT OF TRANSPORTATION			PROJECT LAYOUT (14)	SHEET NO. 23
DATE	DESCRIPTION	DATE	DESCRIPTION		ROAD NO.	COUNTY	FINANCIAL PROJECT ID		
					SR 91	MULTIPLE	437167-3-52-01		



LEGEND

- MM - MILE MARKER
- - EMERGENCY SHOULDER USE (ESU) LANE
- ⇨ - GENERAL USE LANE

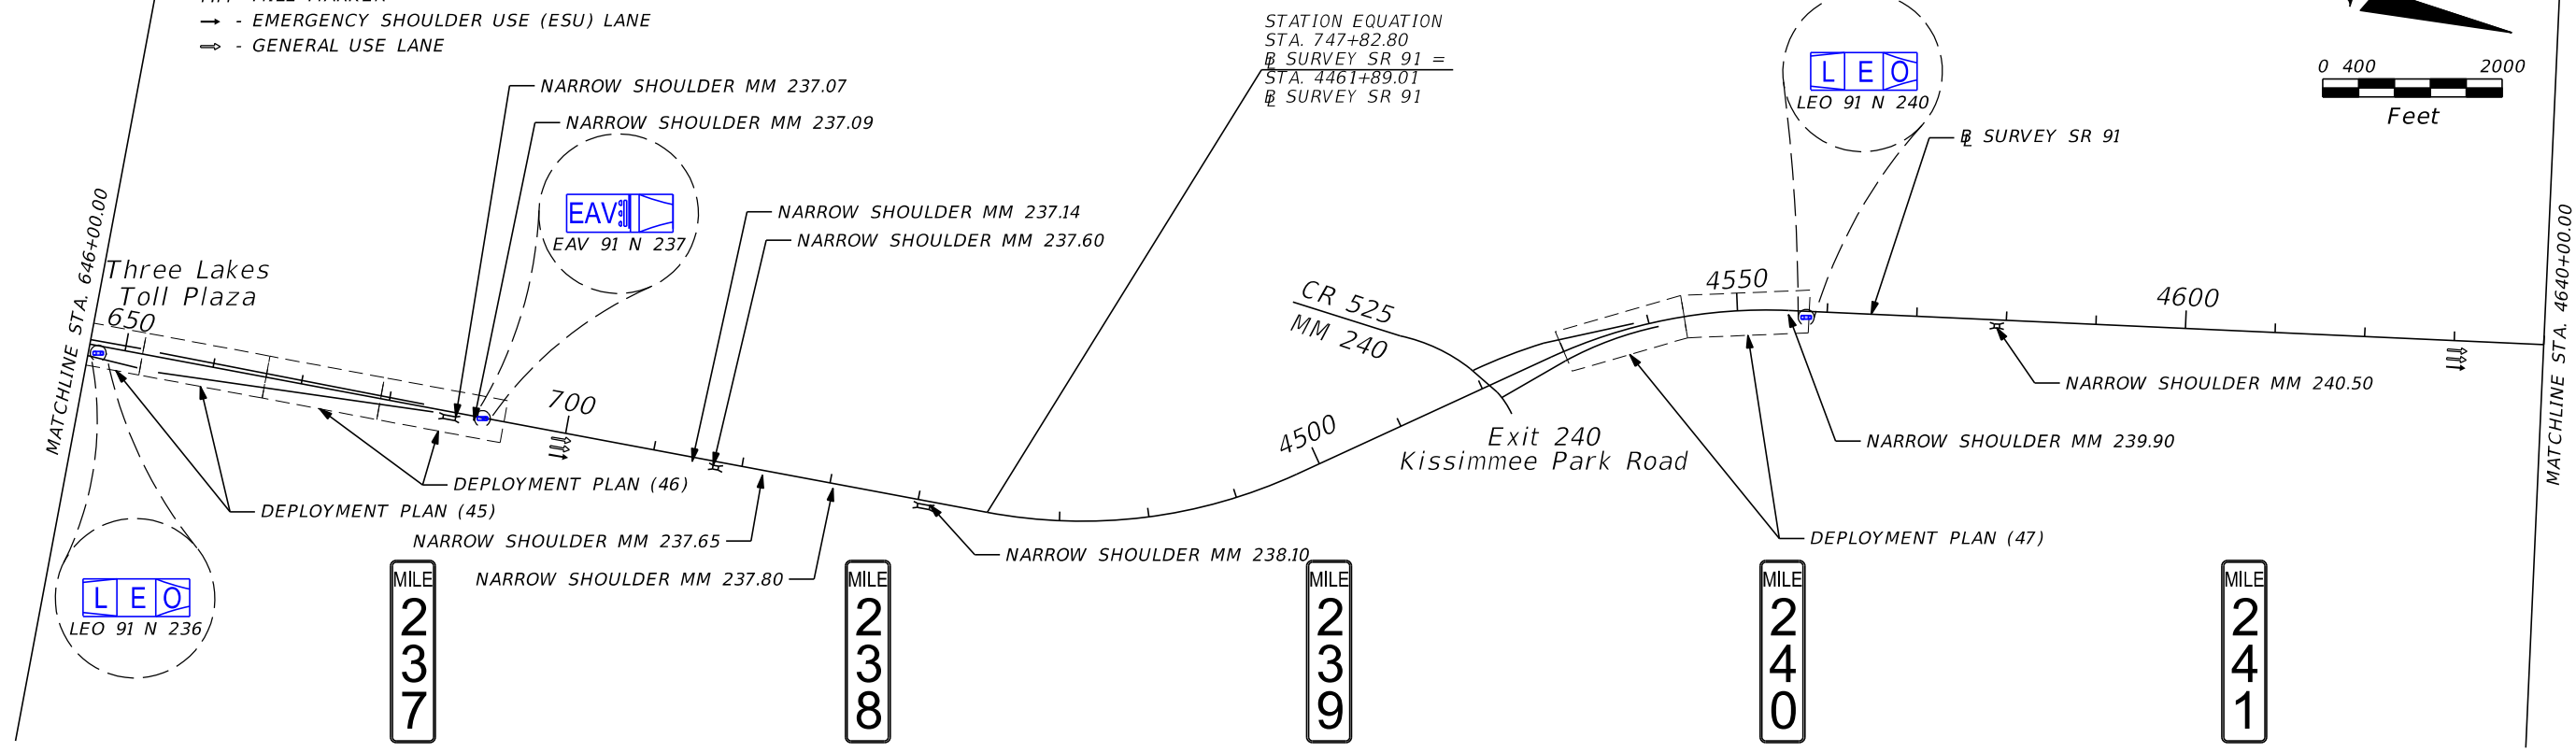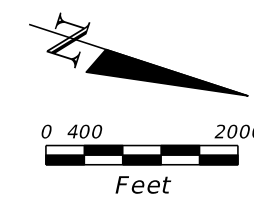

LEGEND


- MM - MILE MARKER
- - EMERGENCY SHOULDER USE (ESU) LANE
- ⇨ - GENERAL USE LANE

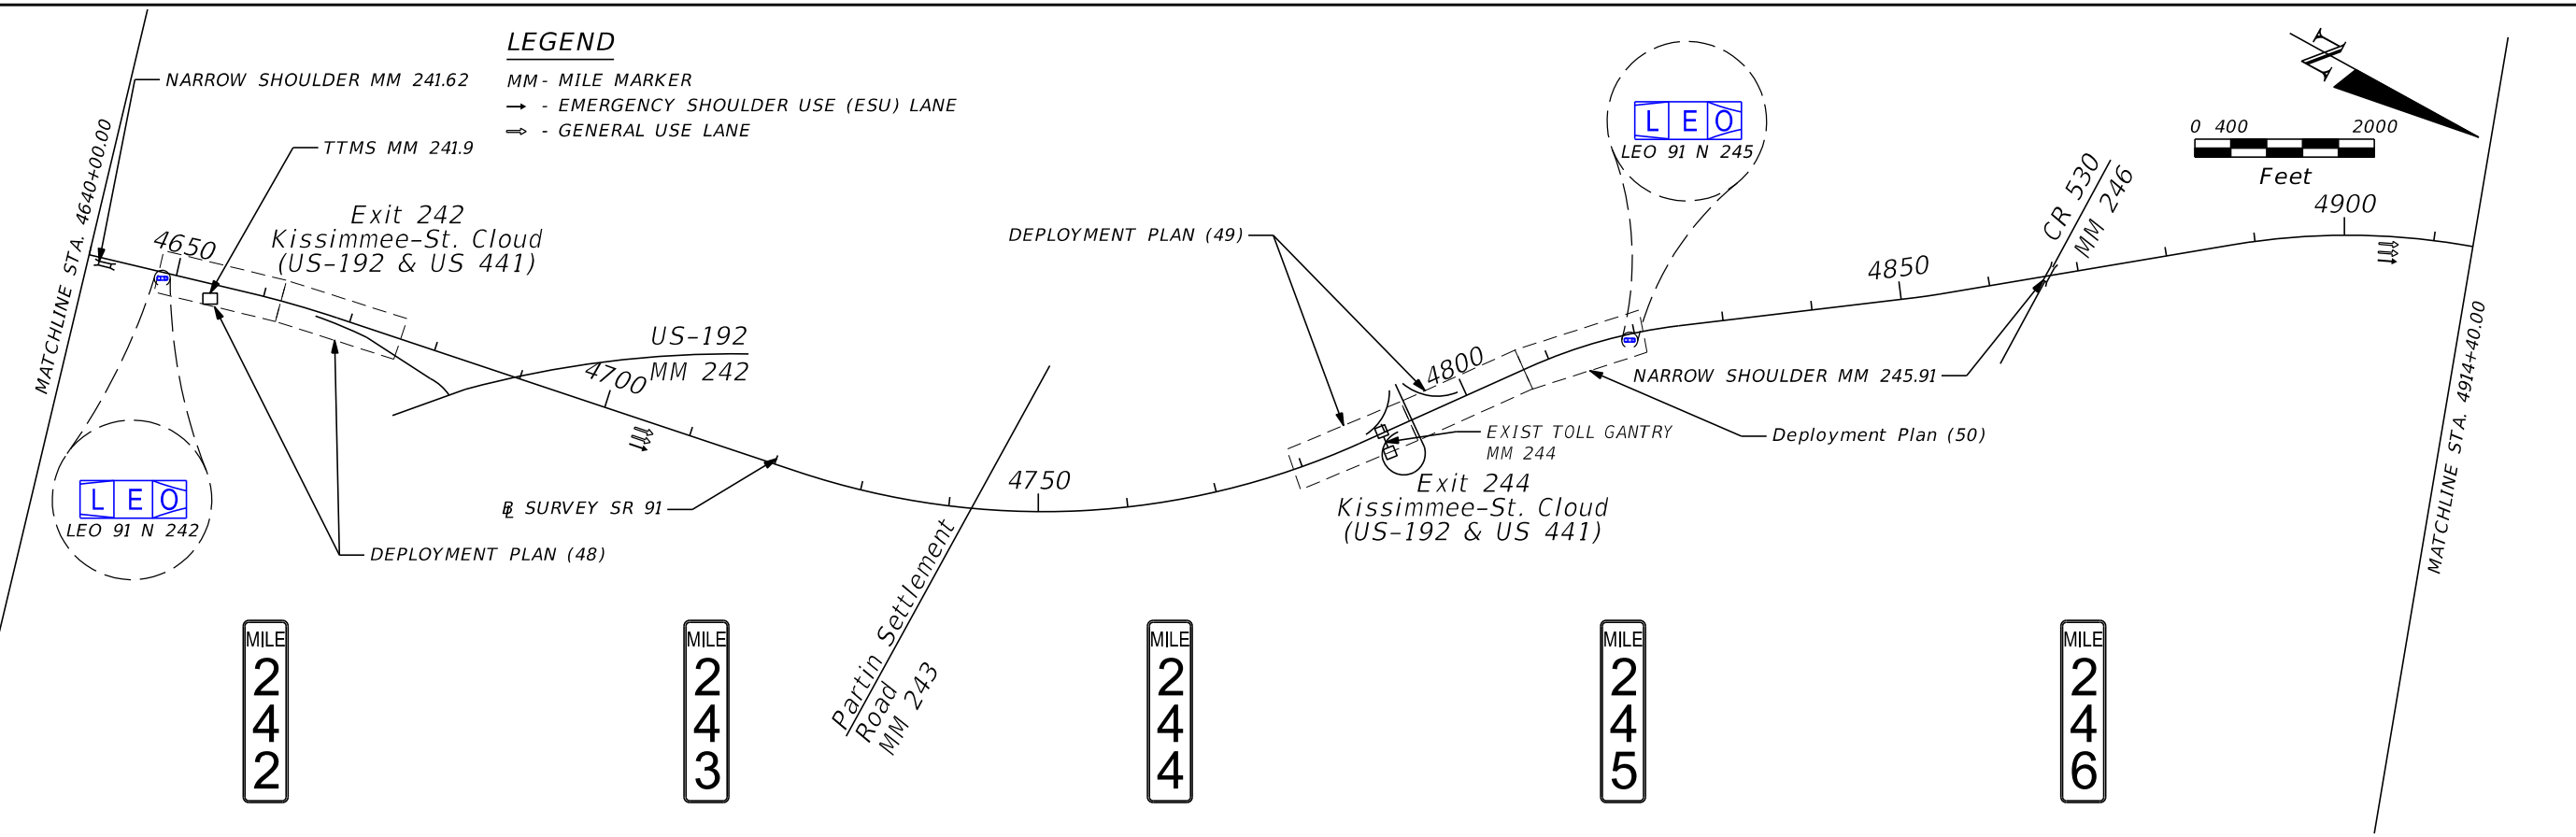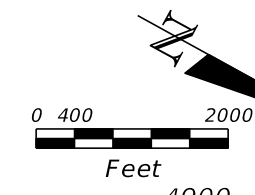

REVISIONS				JAMES J. VOMACKA, PE P.E. LICENSE NUMBER 60518 PROPEL ENGINEERING, INC. 2711 N VISTA PARKWAY, SUITE B7 WEST PALM BEACH, FL 33411	STATE OF FLORIDA DEPARTMENT OF TRANSPORTATION			PROJECT LAYOUT (15)	SHEET NO.
DATE	DESCRIPTION	DATE	DESCRIPTION		ROAD NO.	COUNTY	FINANCIAL PROJECT ID		24
					SR 91	MULTIPLE	437167-3-52-01		

LEGEND


- MM - MILE MARKER
- - EMERGENCY SHOULDER USE (ESU) LANE
- ⇨ - GENERAL USE LANE

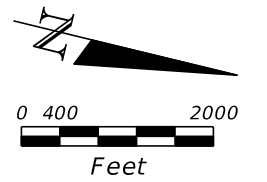


MATCHLINE STA. 4914+40.00

STATION EQUATION
 STA. 4984+81.63
 @ SURVEY SR 91 =
 STA. 1984+87.33
 @ SURVEY SR 91



END SR 91 NB PROJECT
 MM 249.0

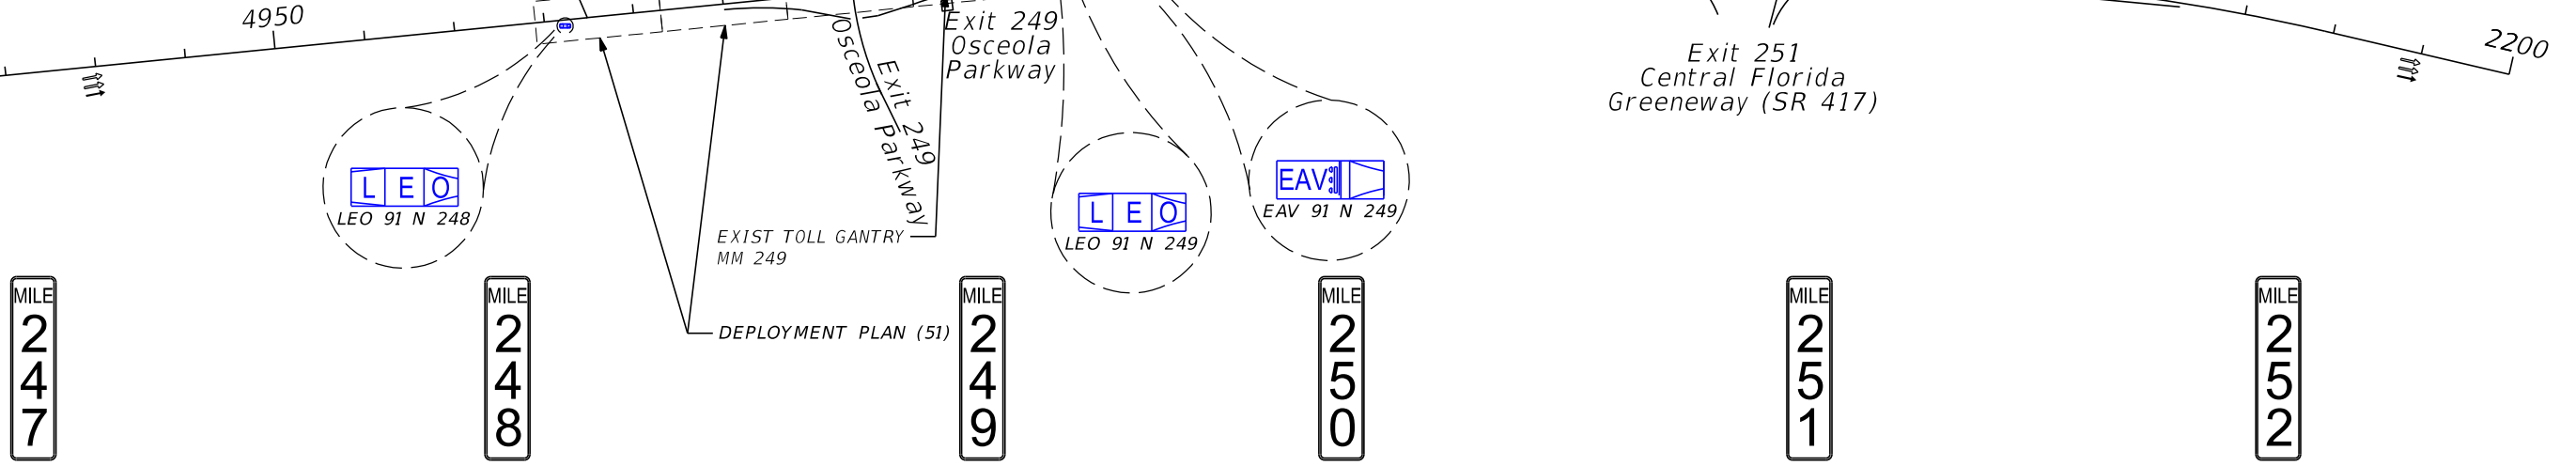


REVISIONS				JAMES J. VOMACKA, PE P.E. LICENSE NUMBER 60518 PROPEL ENGINEERING, INC. 2711 N VISTA PARKWAY, SUITE B7 WEST PALM BEACH, FL 33411	STATE OF FLORIDA DEPARTMENT OF TRANSPORTATION			PROJECT LAYOUT (16)	SHEET NO. 25
DATE	DESCRIPTION	DATE	DESCRIPTION		ROAD NO.	COUNTY	FINANCIAL PROJECT ID		
					SR 91	MULTIPLE	437167-3-52-01		

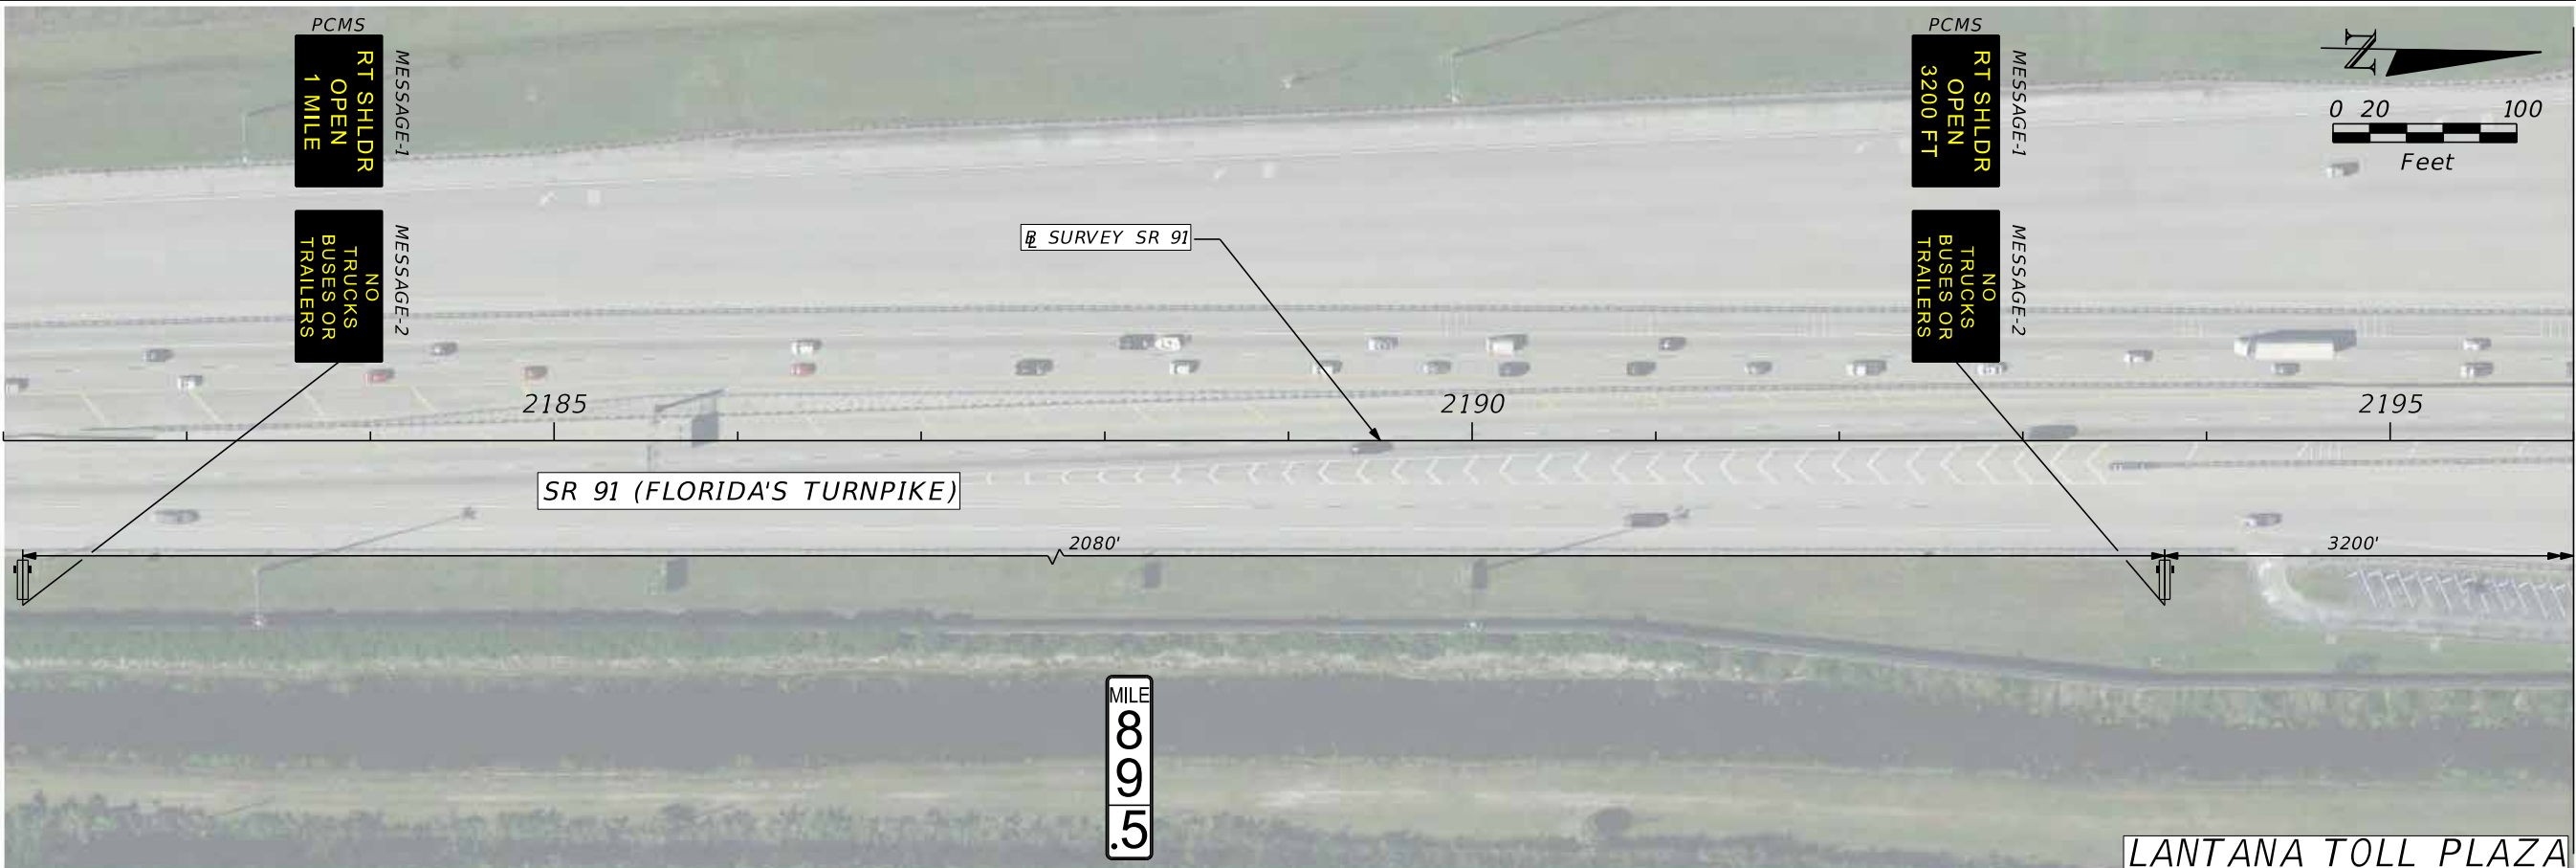


REVISIONS				JAMES J. VOMACKA, PE P.E. LICENSE NUMBER 60518 PROPEL ENGINEERING, INC. 2711 N VISTA PARKWAY, SUITE B7 WEST PALM BEACH, FL 33411	STATE OF FLORIDA DEPARTMENT OF TRANSPORTATION			DEPLOYMENT PLAN (1)	SHEET NO.
DATE	DESCRIPTION	DATE	DESCRIPTION		ROAD NO.	COUNTY	FINANCIAL PROJECT ID		26
					SR 91	MULTIPLE	437167-3-52-01		

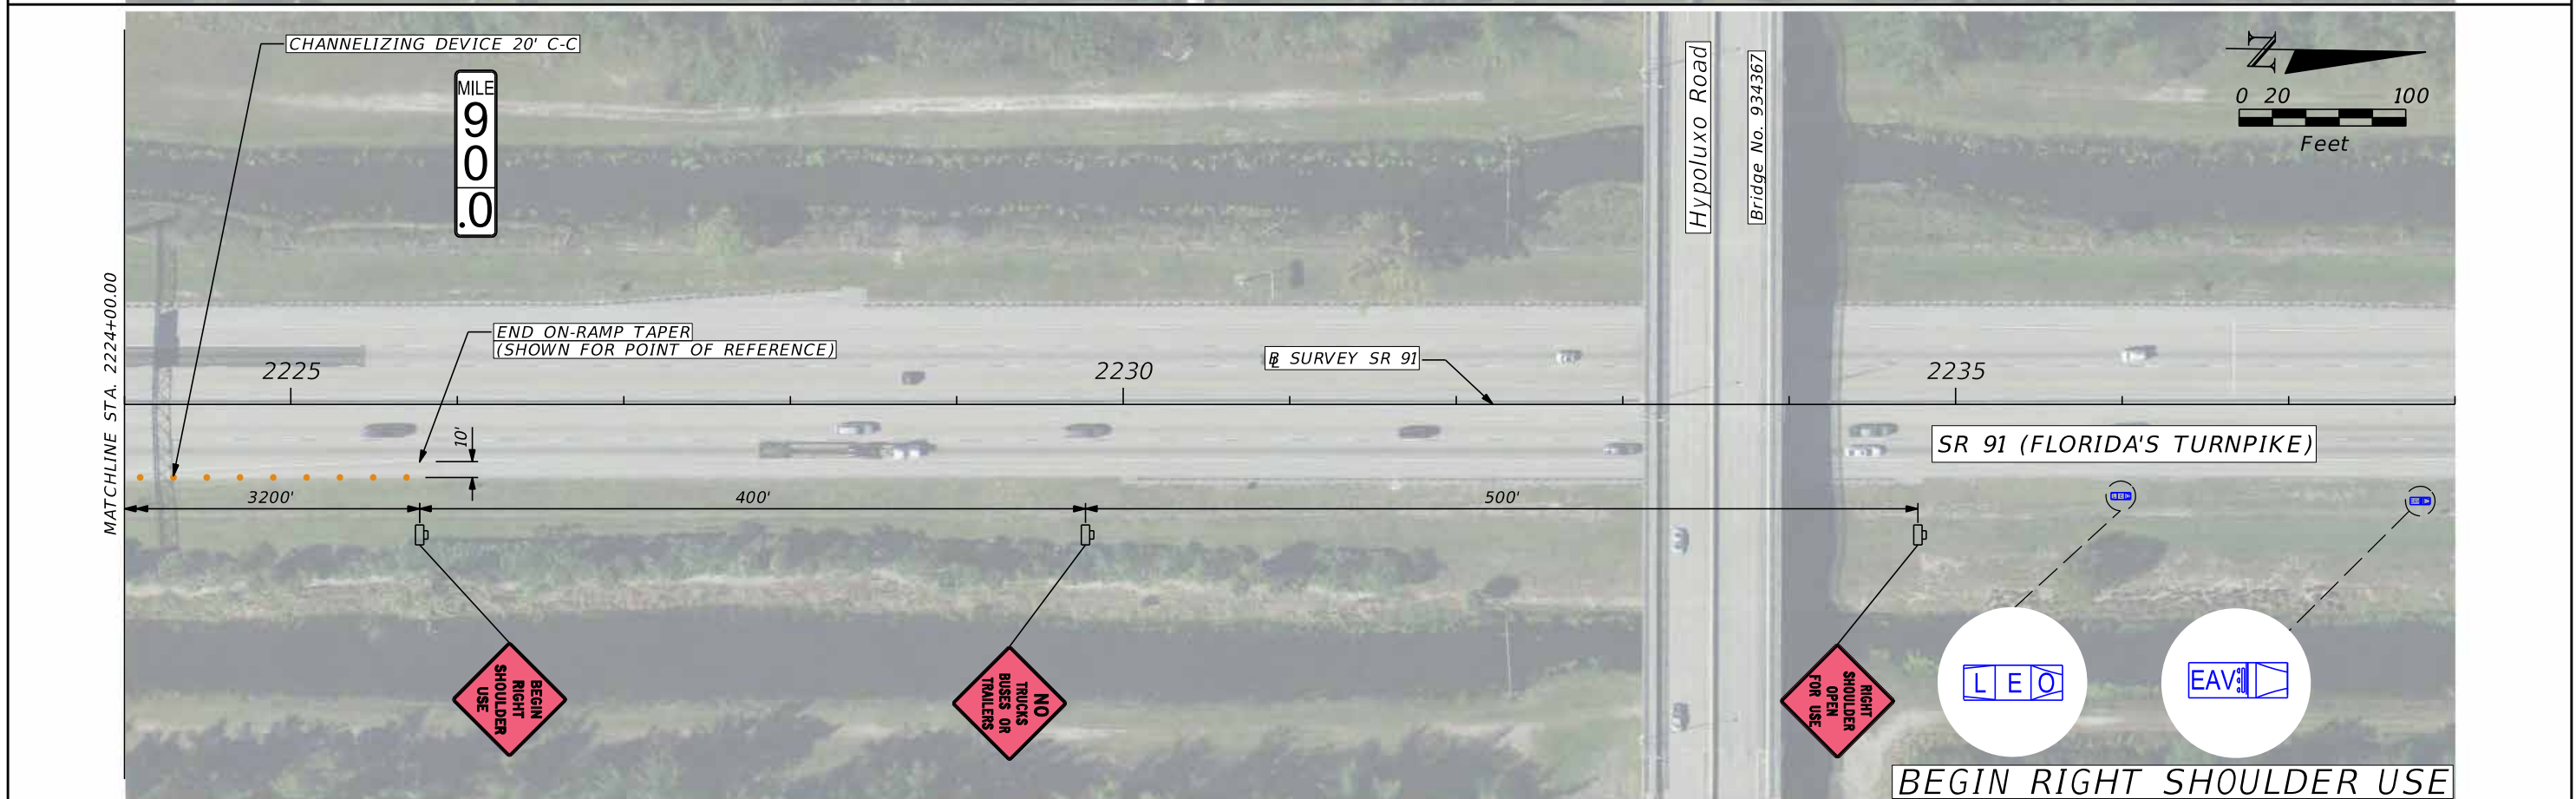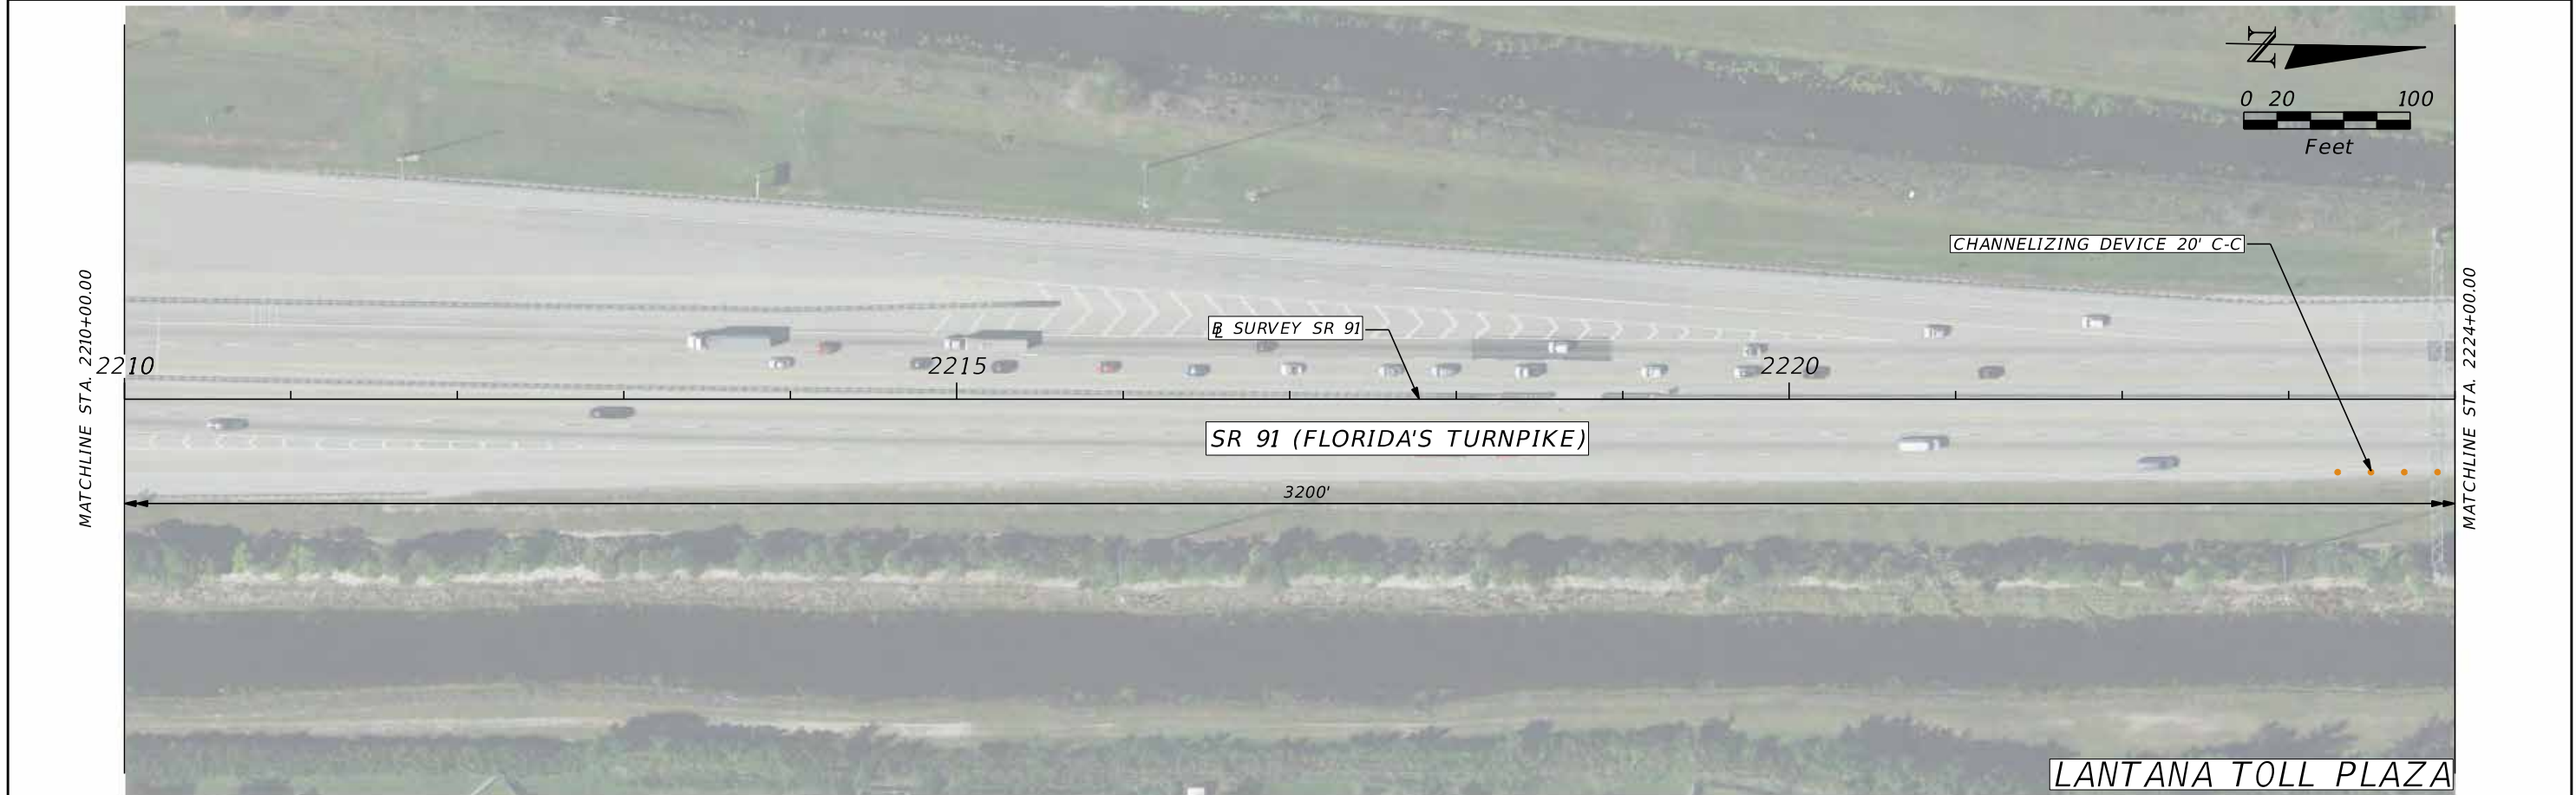

REVISIONS				JAMES J. VOMACKA, PE P.E. LICENSE NUMBER 60518 PROPEL ENGINEERING, INC. 2711 N VISTA PARKWAY, SUITE B7 WEST PALM BEACH, FL 33411	STATE OF FLORIDA DEPARTMENT OF TRANSPORTATION			SHEET NO. 27
DATE	DESCRIPTION	DATE	DESCRIPTION		ROAD NO.	COUNTY	FINANCIAL PROJECT ID	
				SR 91	MULTIPLE	437167-3-52-01	DEPLOYMENT PLAN (2)	

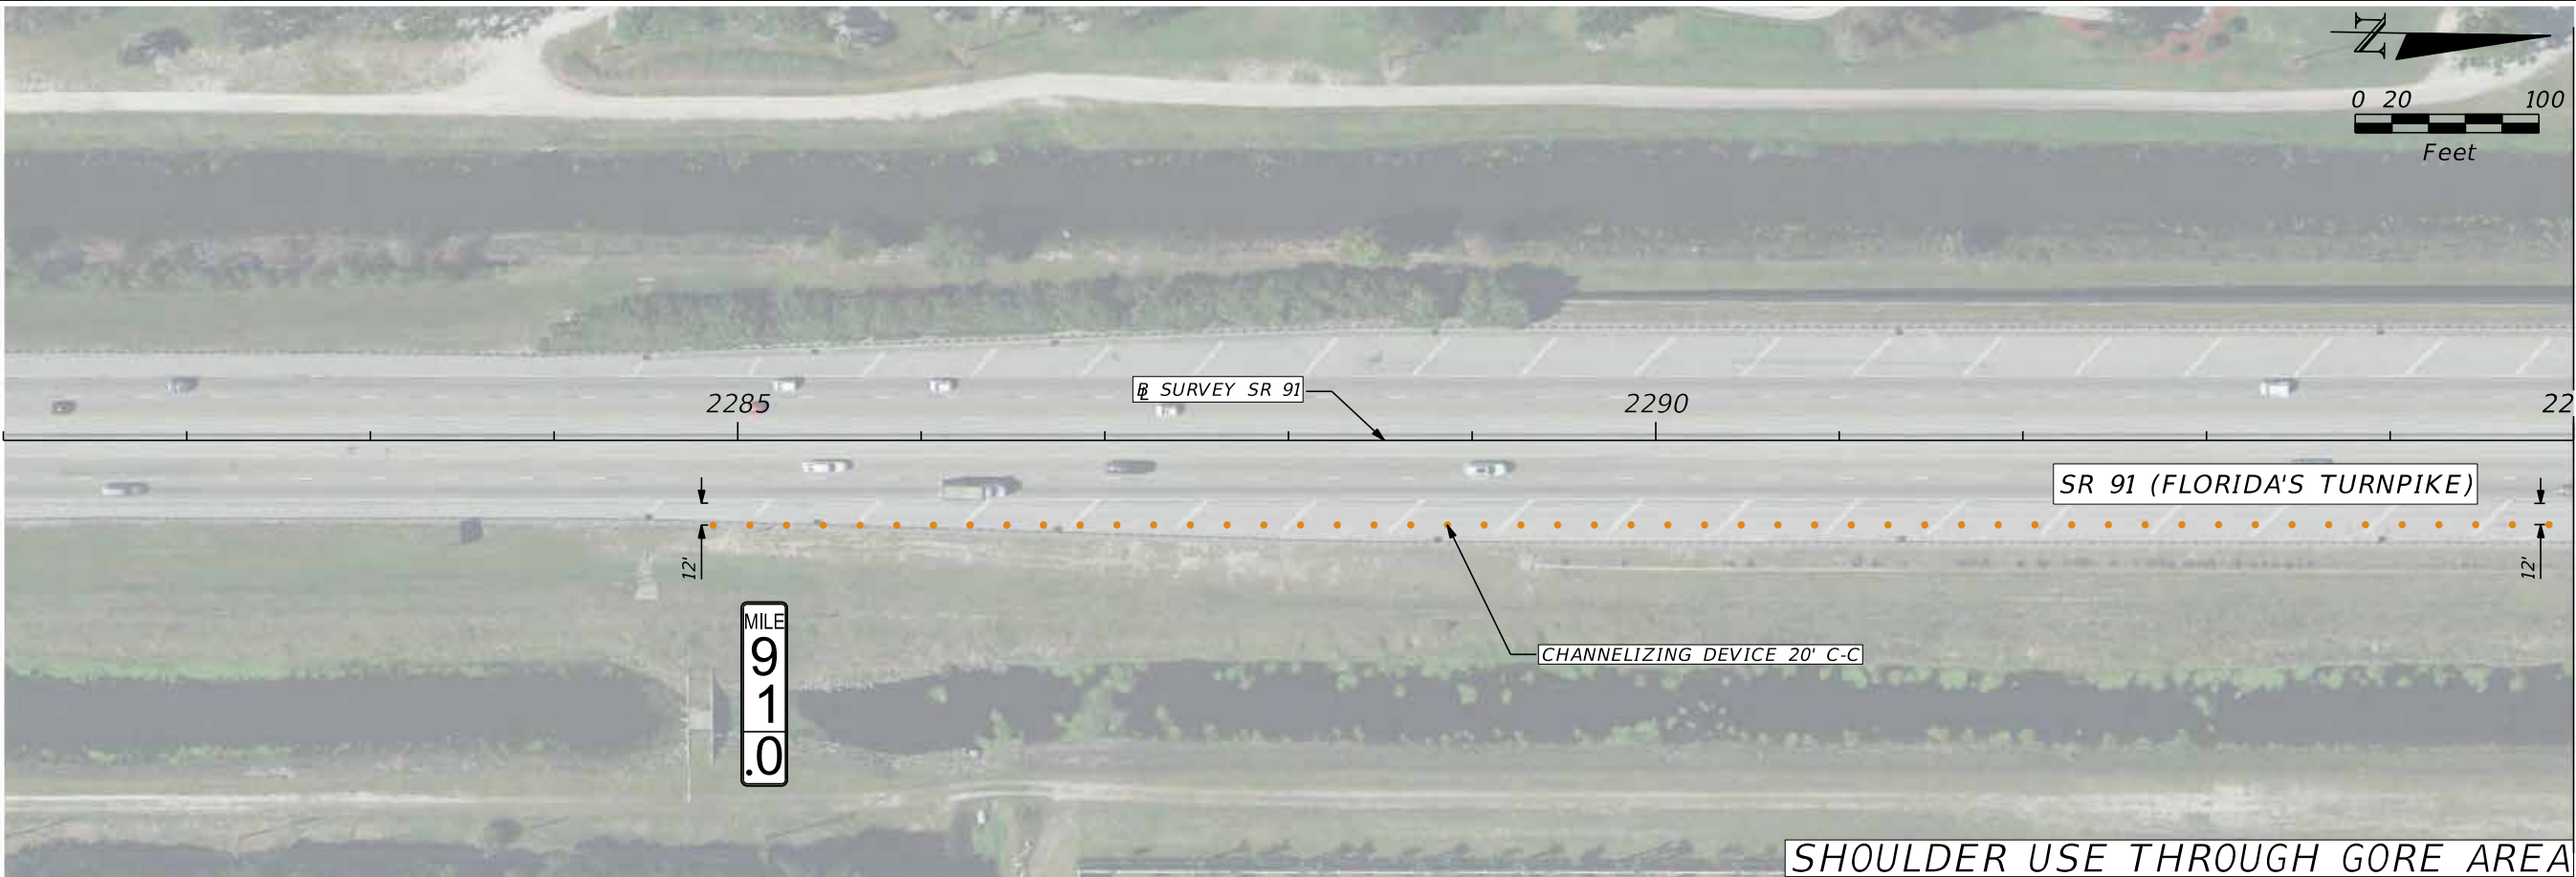


MATCHLINE STA. 2295+00.00

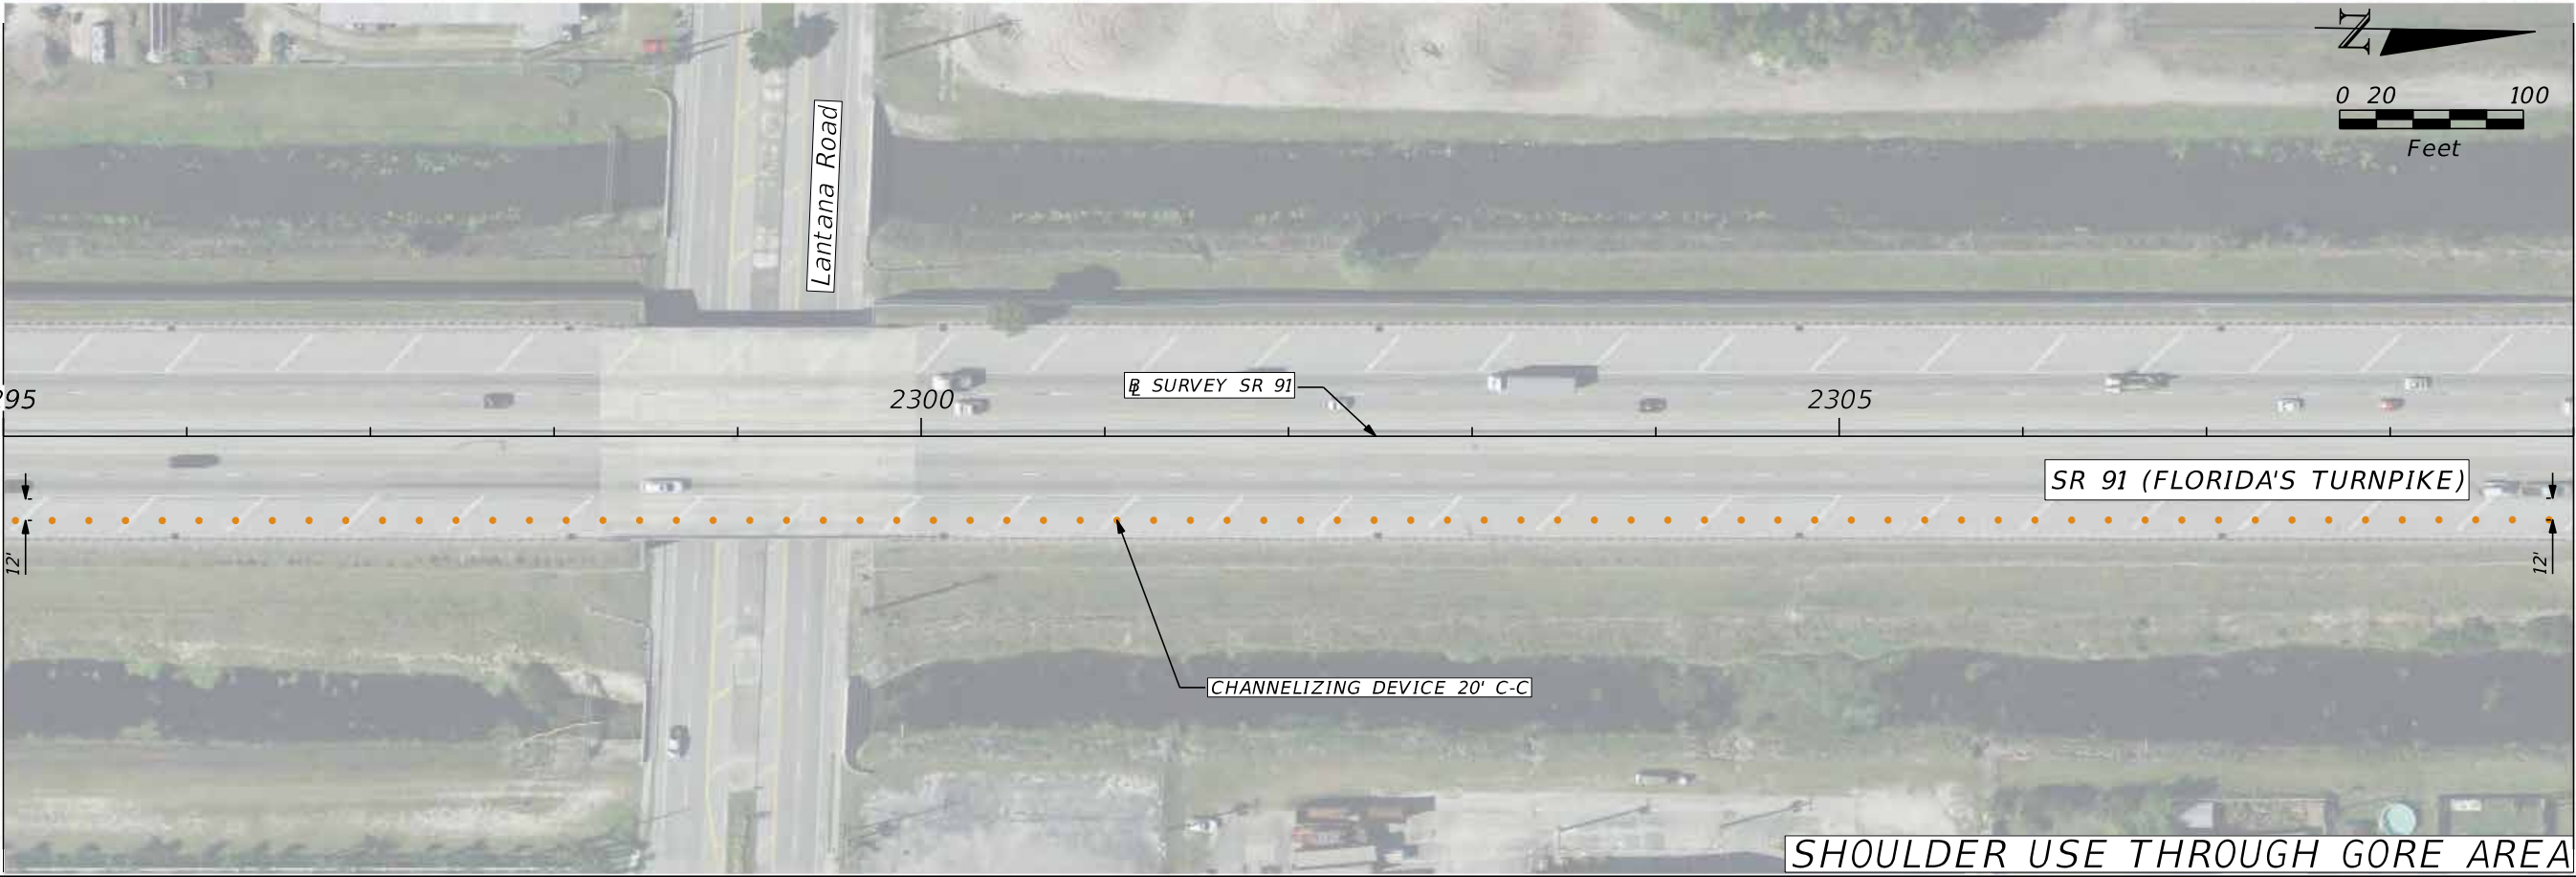

MATCHLINE STA. 2295+00.00

MATCHLINE STA. 2309+00.00

REVISIONS				JAMES J. VOMACKA, PE P.E. LICENSE NUMBER 60518 PROPEL ENGINEERING, INC. 2711 N VISTA PARKWAY, SUITE B7 WEST PALM BEACH, FL 33411	STATE OF FLORIDA DEPARTMENT OF TRANSPORTATION			DEPLOYMENT PLAN (3)	SHEET NO. 28
DATE	DESCRIPTION	DATE	DESCRIPTION		ROAD NO.	COUNTY	FINANCIAL PROJECT ID		
					SR 91	MULTIPLE	437167-3-52-01		


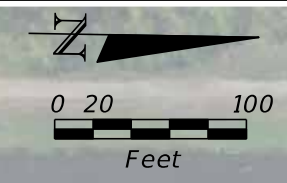


MATCHLINE STA. 2309+00.00




SHOULDER USE THROUGH GORE AREA


REVISIONS				JAMES J. VOMACKA, PE P.E. LICENSE NUMBER 60518 PROPEL ENGINEERING, INC. 2711 N VISTA PARKWAY, SUITE B7 WEST PALM BEACH, FL 33411	STATE OF FLORIDA DEPARTMENT OF TRANSPORTATION			DEPLOYMENT PLAN (4)	SHEET NO.
DATE	DESCRIPTION	DATE	DESCRIPTION		ROAD NO.	COUNTY	FINANCIAL PROJECT ID		
						SR 91	MULTIPLE		437167-3-52-01

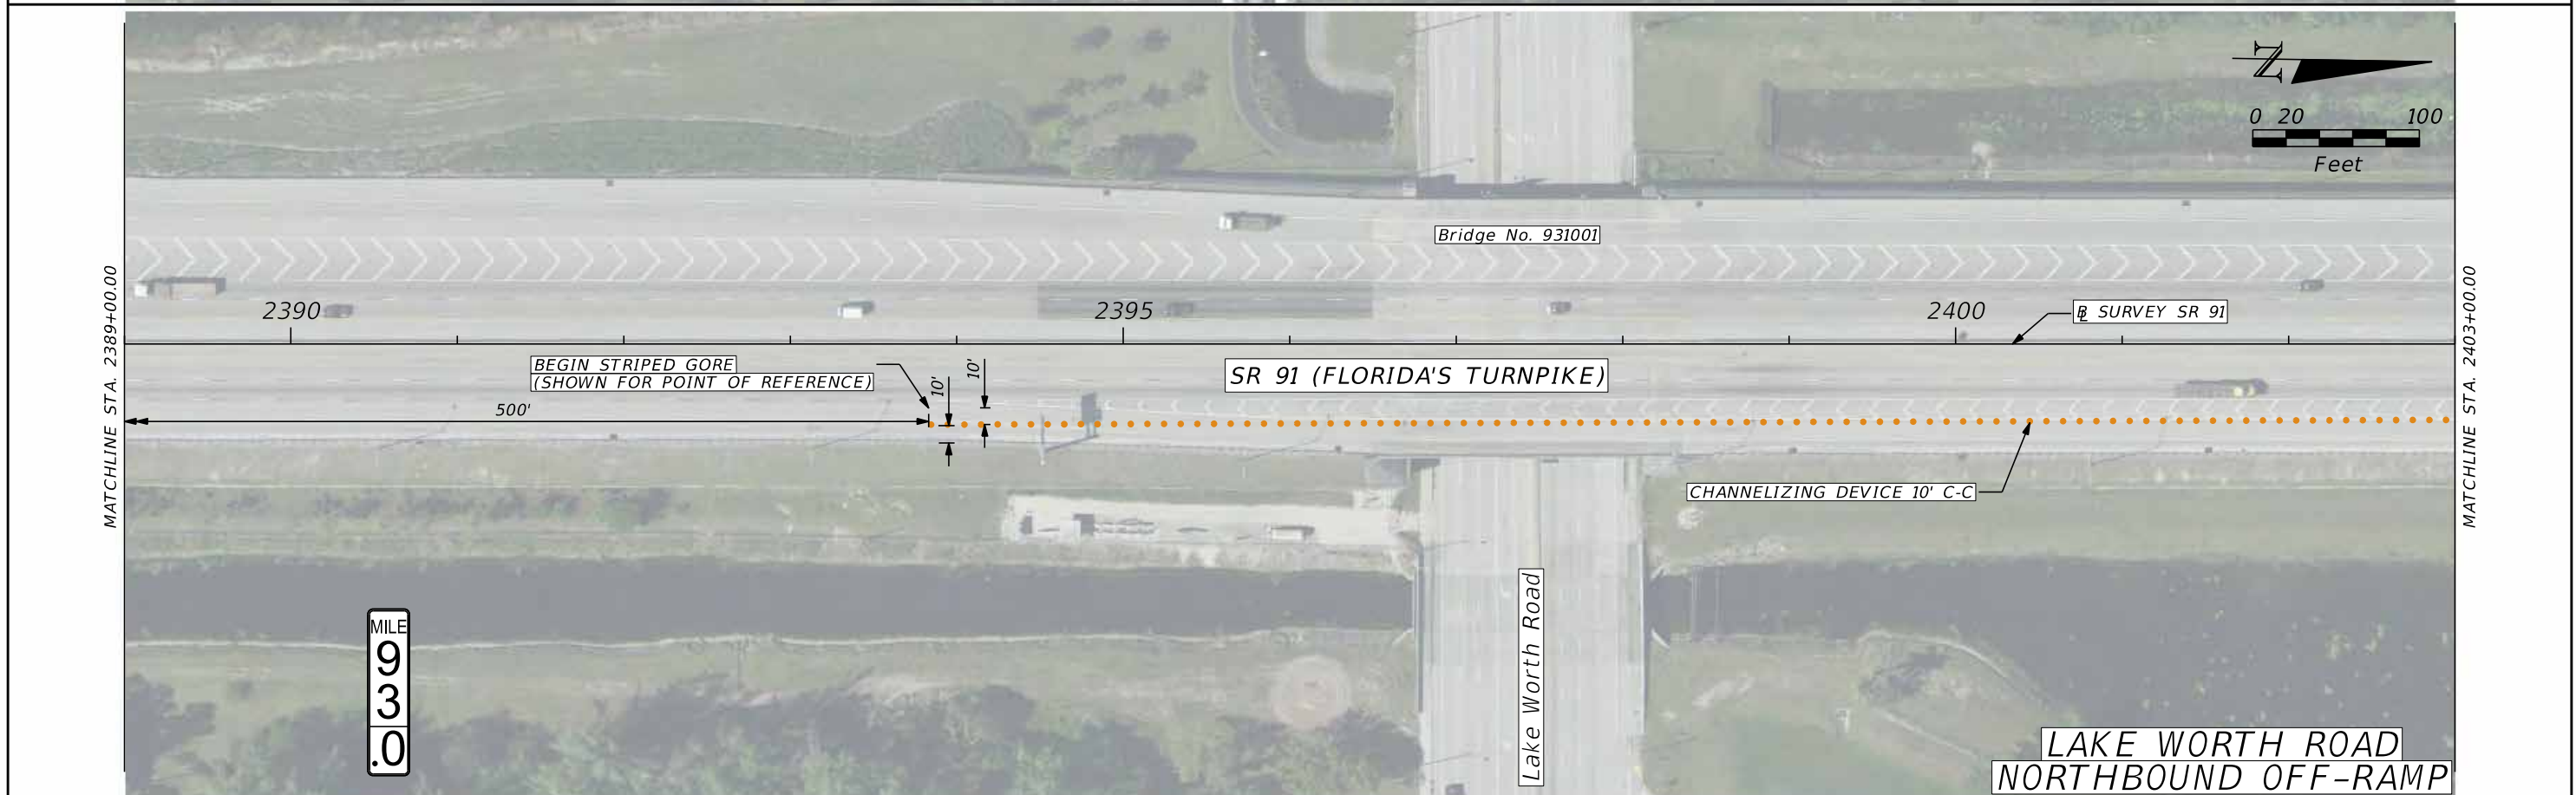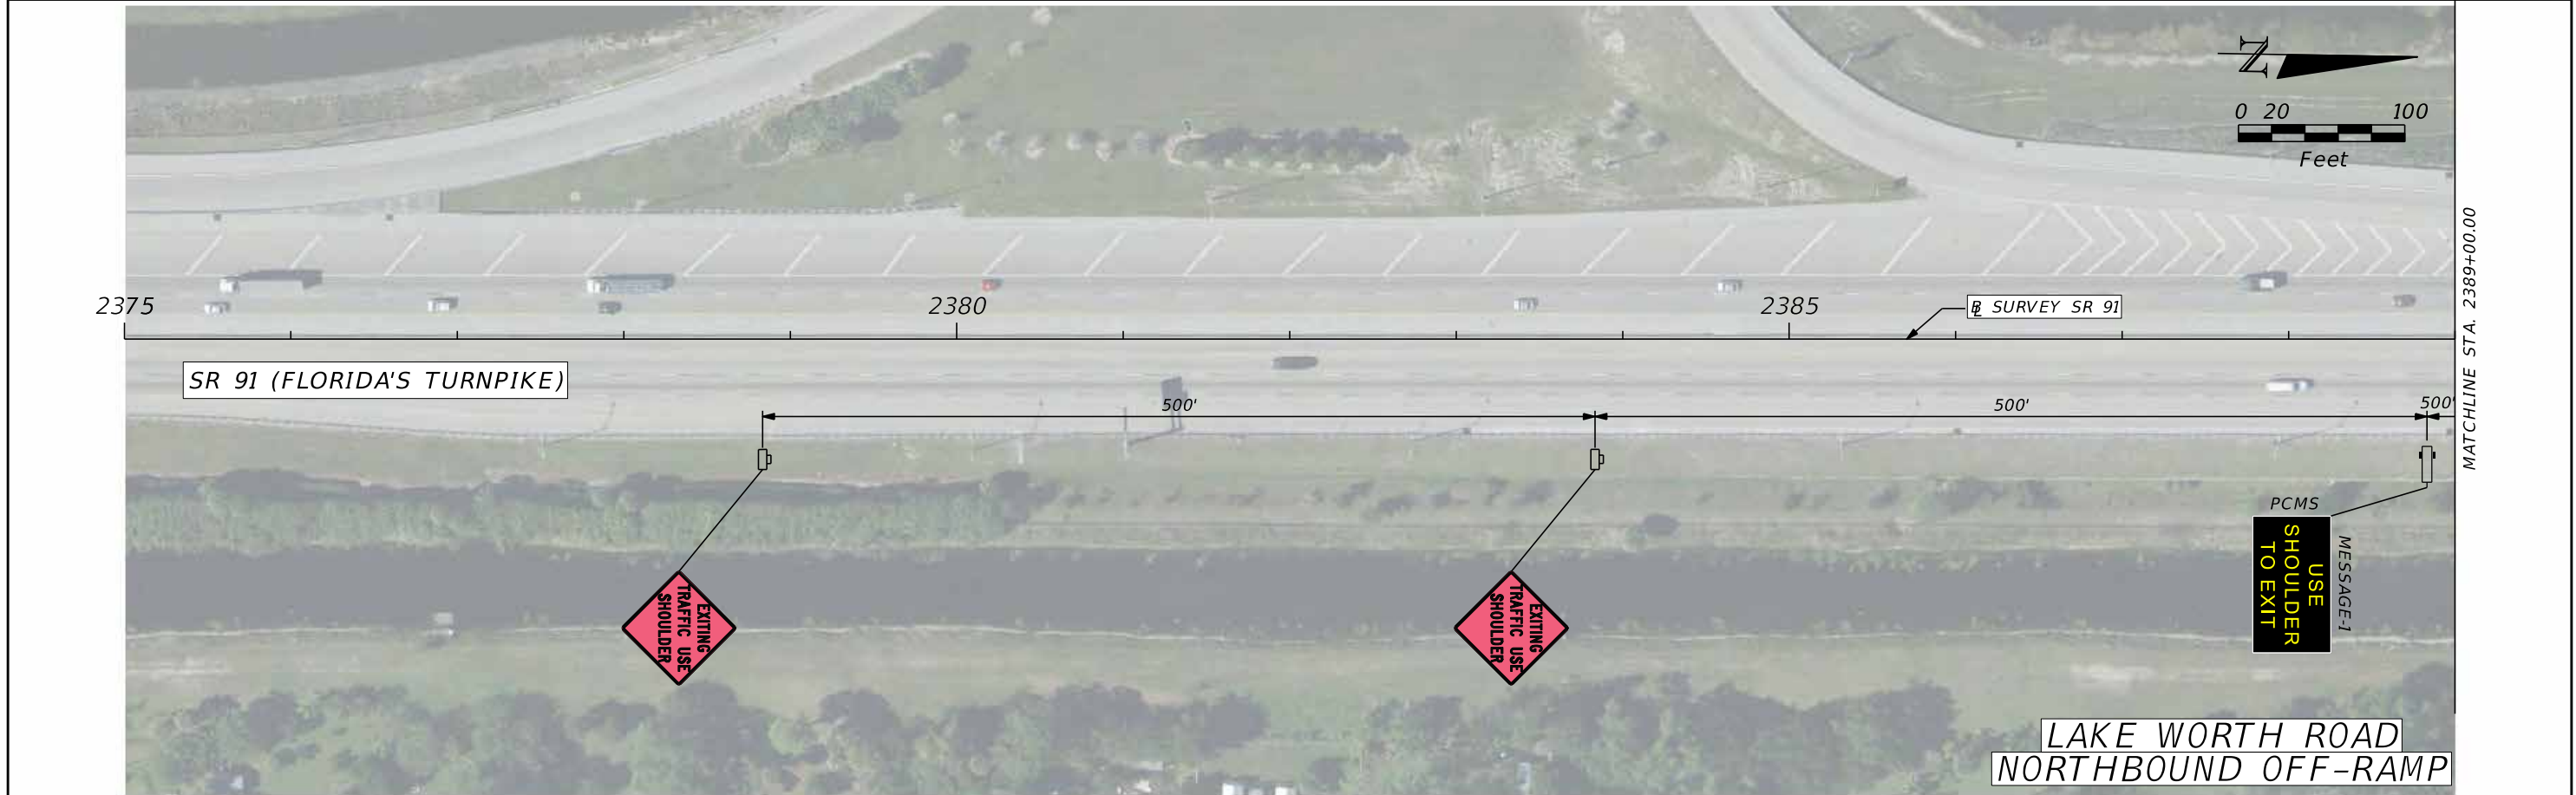

REVISIONS				JAMES J. VOMACKA, PE P.E. LICENSE NUMBER 60518 PROPEL ENGINEERING, INC. 2711 N VISTA PARKWAY, SUITE B7 WEST PALM BEACH, FL 33411	STATE OF FLORIDA DEPARTMENT OF TRANSPORTATION			DEPLOYMENT PLAN (5)	SHEET NO. 30
DATE	DESCRIPTION	DATE	DESCRIPTION		ROAD NO.	COUNTY	FINANCIAL PROJECT ID		
				SR 91	MULTIPLE	437167-3-52-01			

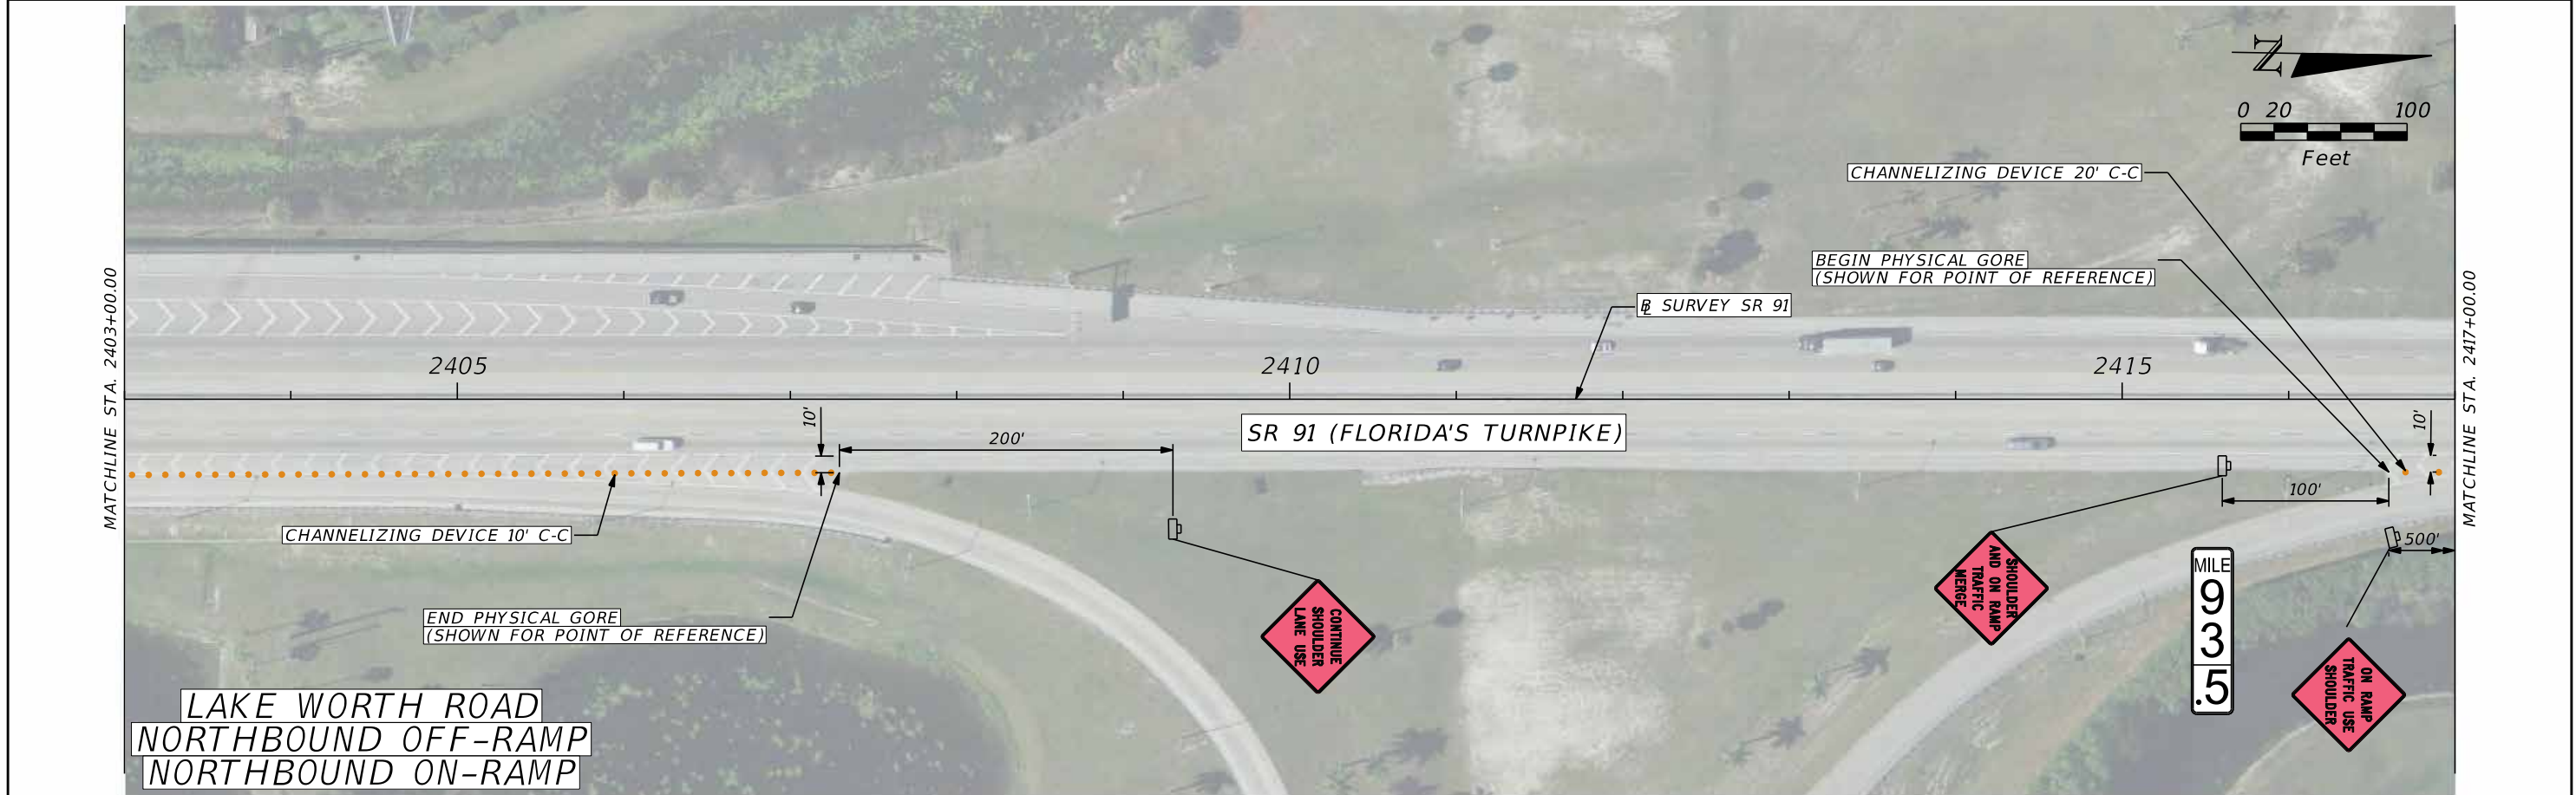


LAKE WORTH ROAD
NORTHBOUND OFF-RAMP
NORTHBOUND ON-RAMP

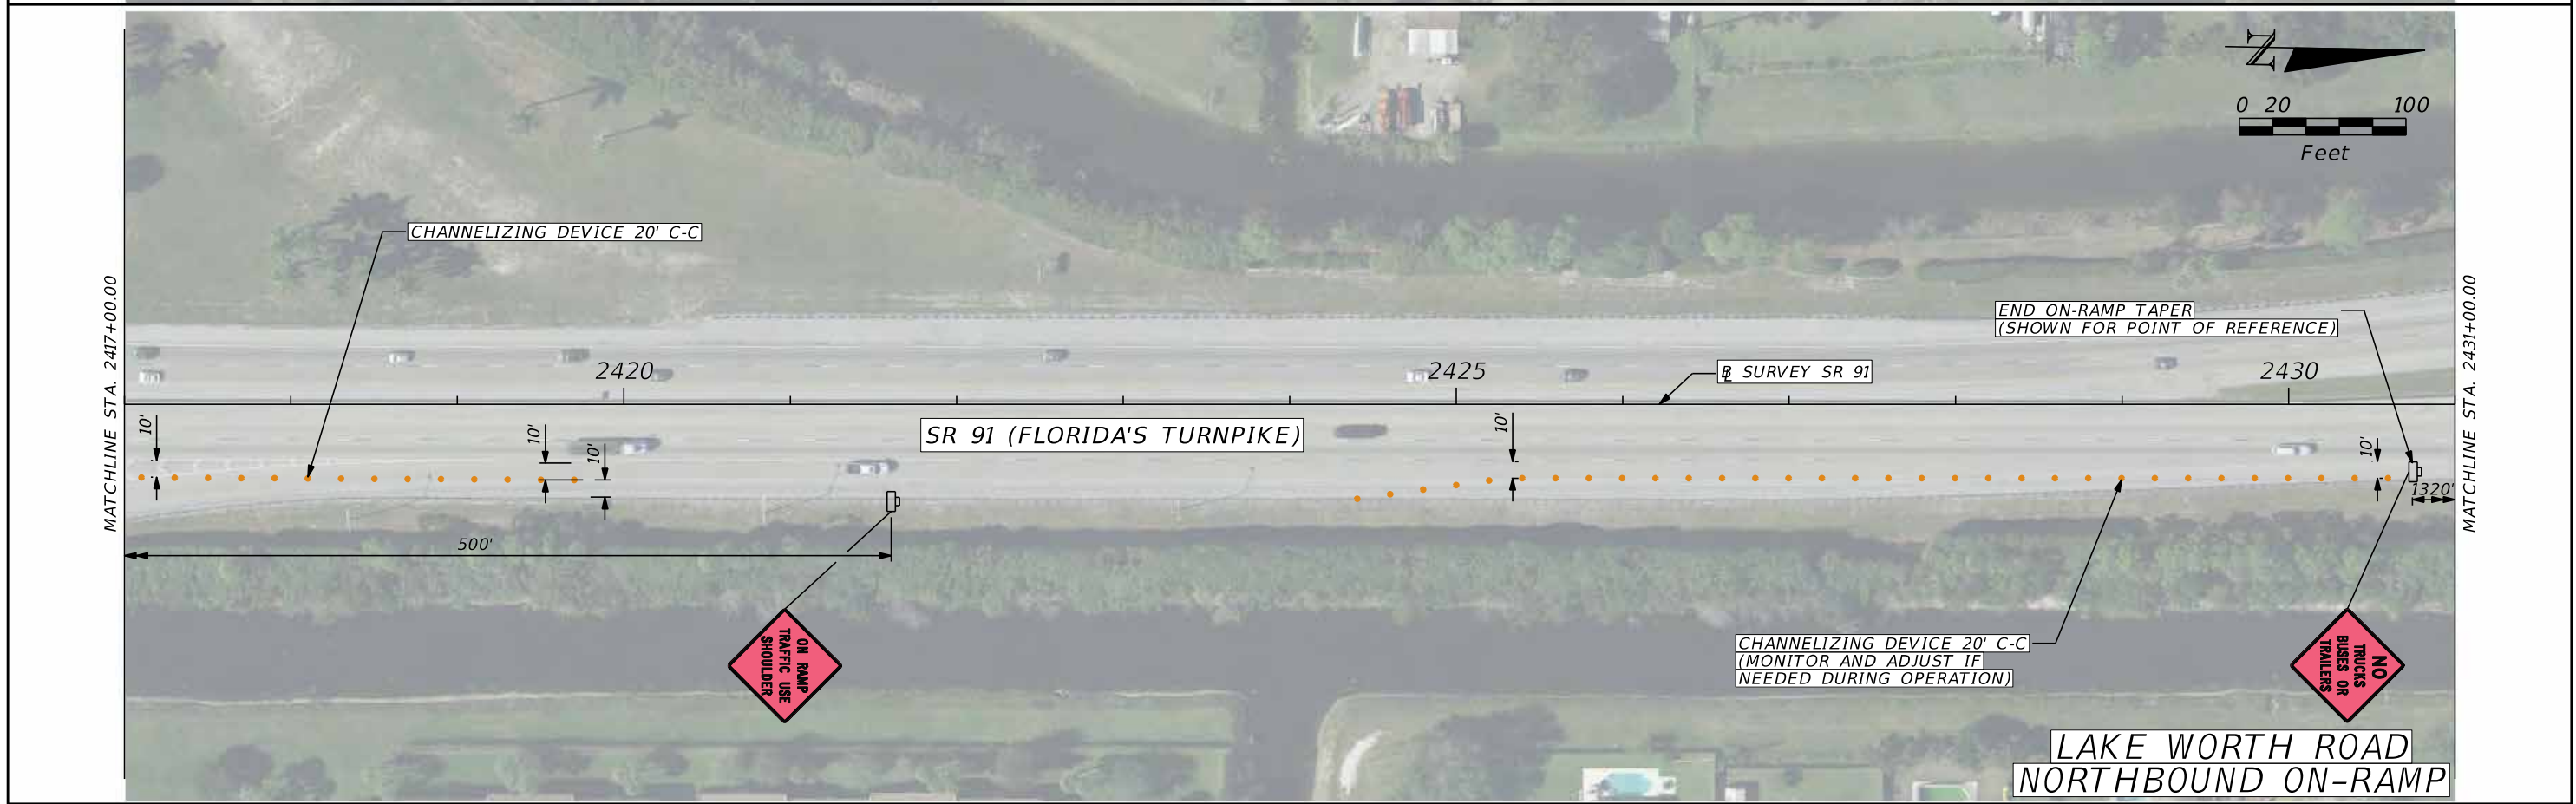

LAKE WORTH ROAD
NORTHBOUND ON-RAMP


REVISIONS				JAMES J. VOMACKA, PE P.E. LICENSE NUMBER 60518 PROPEL ENGINEERING, INC. 2711 N VISTA PARKWAY, SUITE B7 WEST PALM BEACH, FL 33411	STATE OF FLORIDA DEPARTMENT OF TRANSPORTATION			DEPLOYMENT PLAN (6)	SHEET NO.
DATE	DESCRIPTION	DATE	DESCRIPTION		ROAD NO.	COUNTY	FINANCIAL PROJECT ID		
					SR 91	MULTIPLE	437167-3-52-01		31

MATCHLINE STA. 2431+00.00


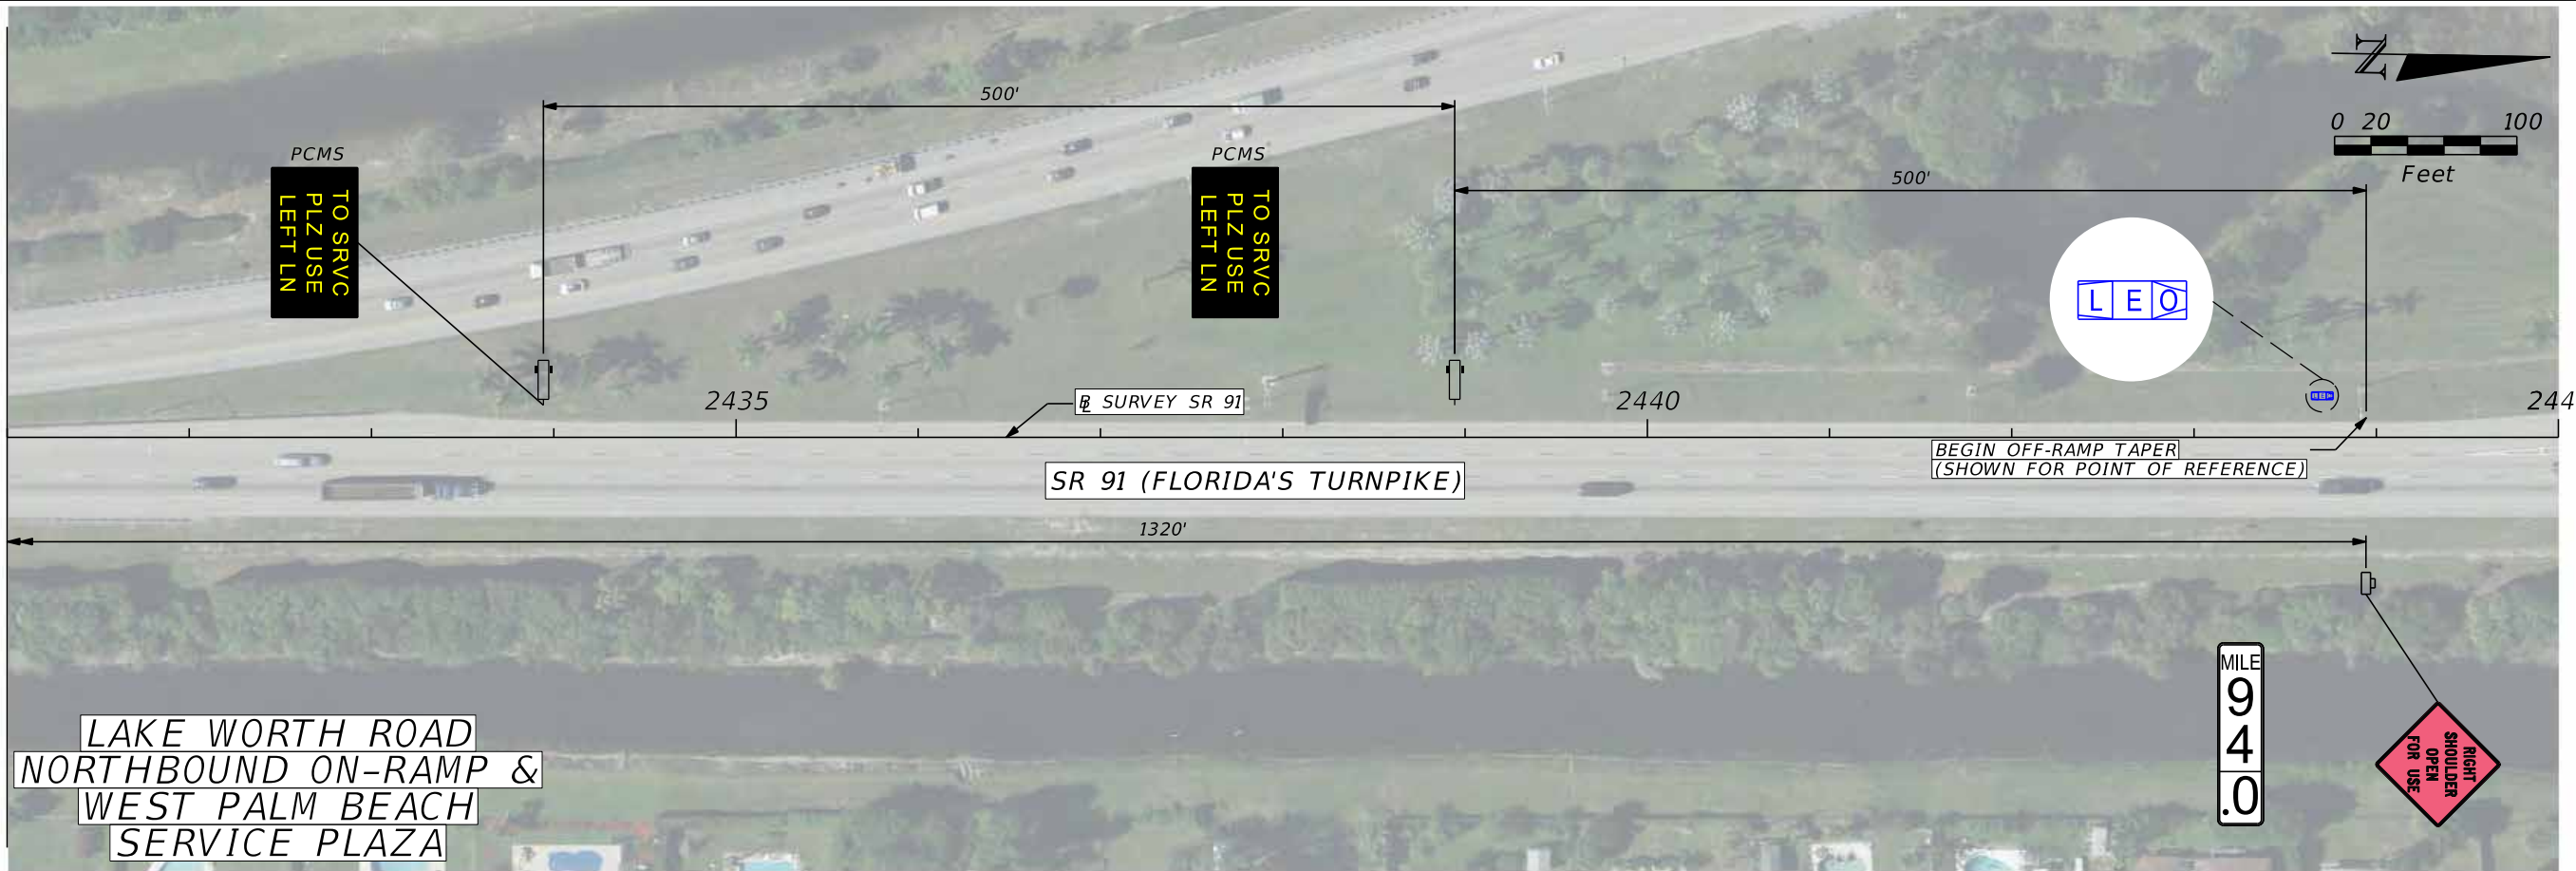


LAKE WORTH ROAD
NORTHBOUND ON-RAMP &
WEST PALM BEACH
SERVICE PLAZA


REVISIONS				JAMES J. VOMACKA, PE P.E. LICENSE NUMBER 60518 PROPEL ENGINEERING, INC. 2711 N VISTA PARKWAY, SUITE B7 WEST PALM BEACH, FL 33411	STATE OF FLORIDA DEPARTMENT OF TRANSPORTATION			DEPLOYMENT PLAN (7)	SHEET NO.
DATE	DESCRIPTION	DATE	DESCRIPTION		ROAD NO.	COUNTY	FINANCIAL PROJECT ID		
						SR 91	MULTIPLE		437167-3-52-01

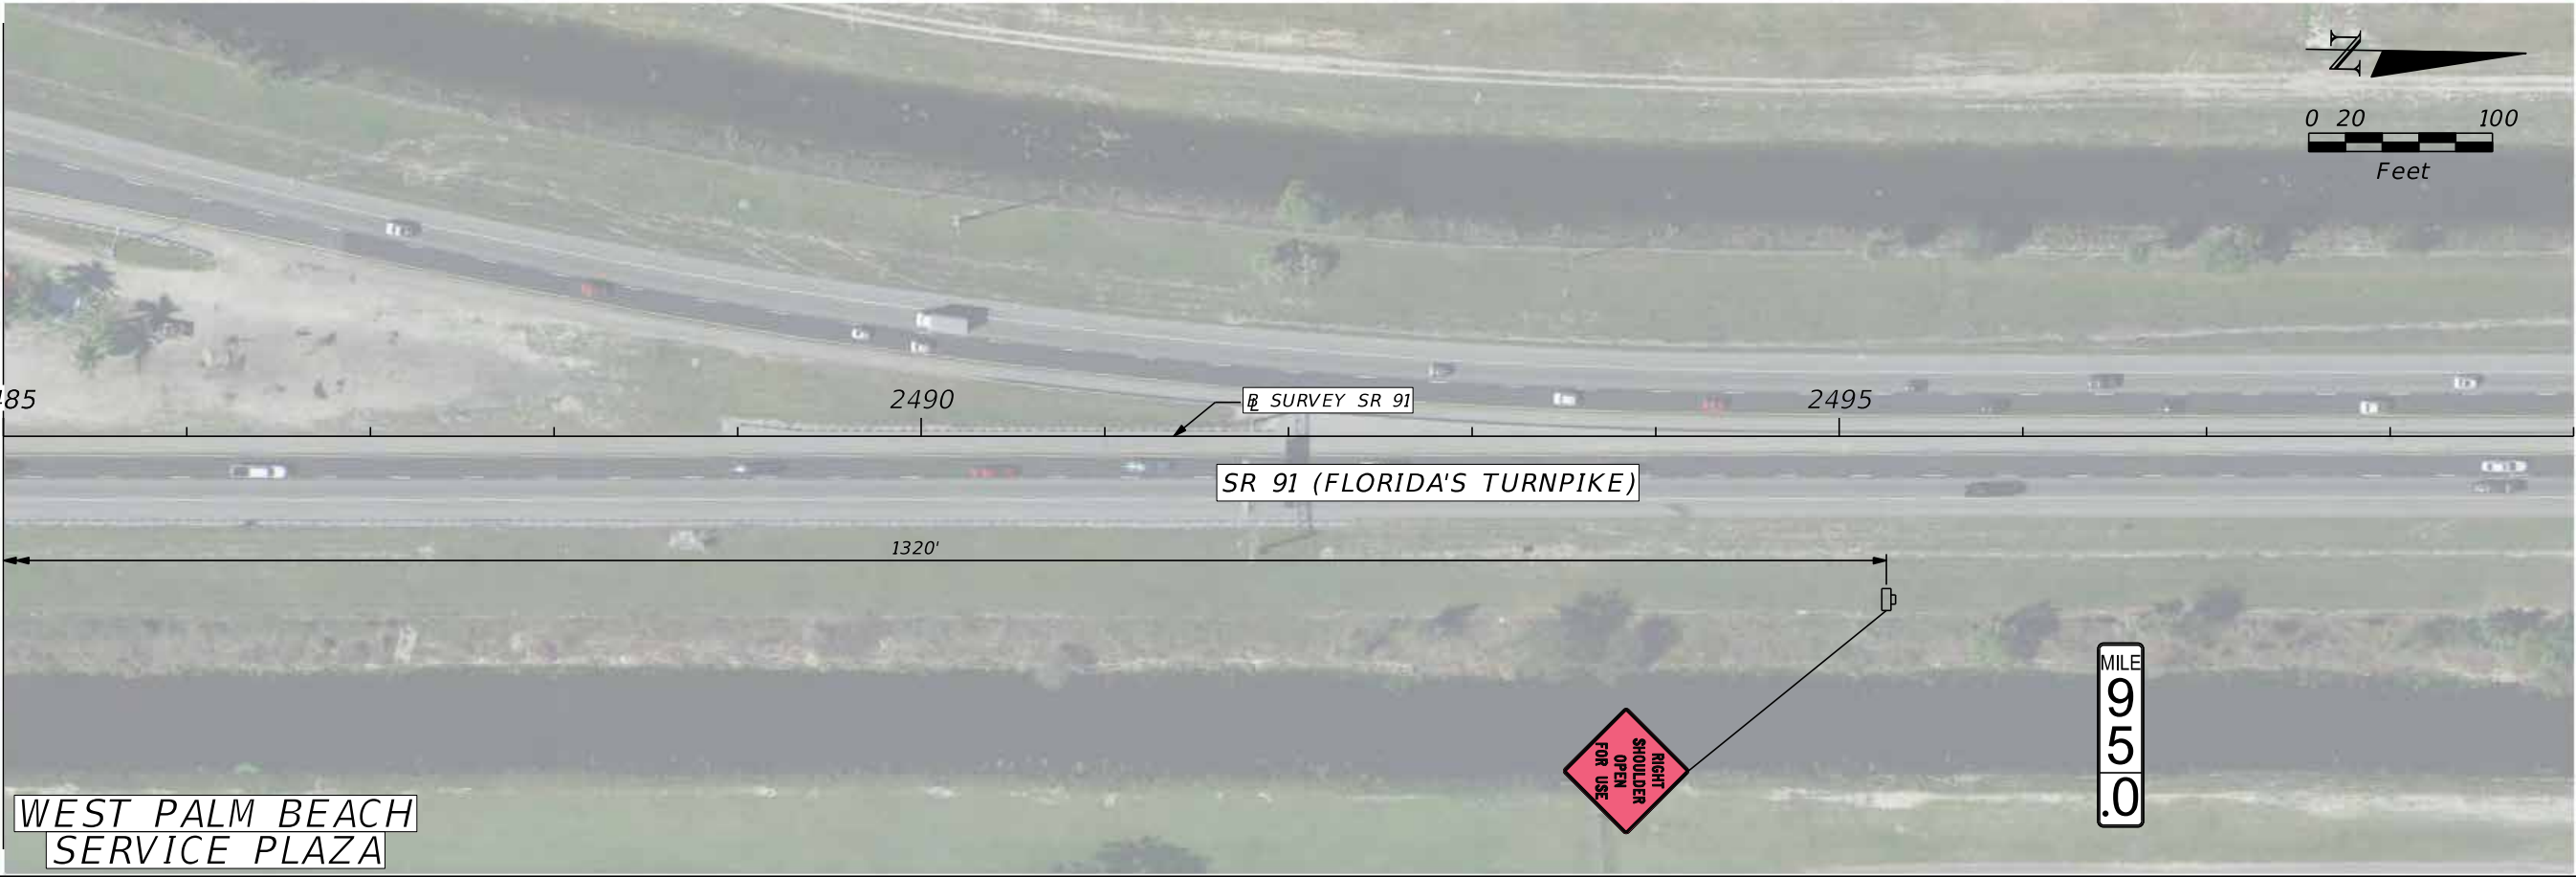


REVISIONS				JAMES J. VOMACKA, PE P.E. LICENSE NUMBER 60518 PROPEL ENGINEERING, INC. 2711 N VISTA PARKWAY, SUITE B7 WEST PALM BEACH, FL 33411	STATE OF FLORIDA DEPARTMENT OF TRANSPORTATION			DEPLOYMENT PLAN (8)	SHEET NO.
DATE	DESCRIPTION	DATE	DESCRIPTION		ROAD NO.	COUNTY	FINANCIAL PROJECT ID		
					SR 91	MULTIPLE	437167-3-52-01		33

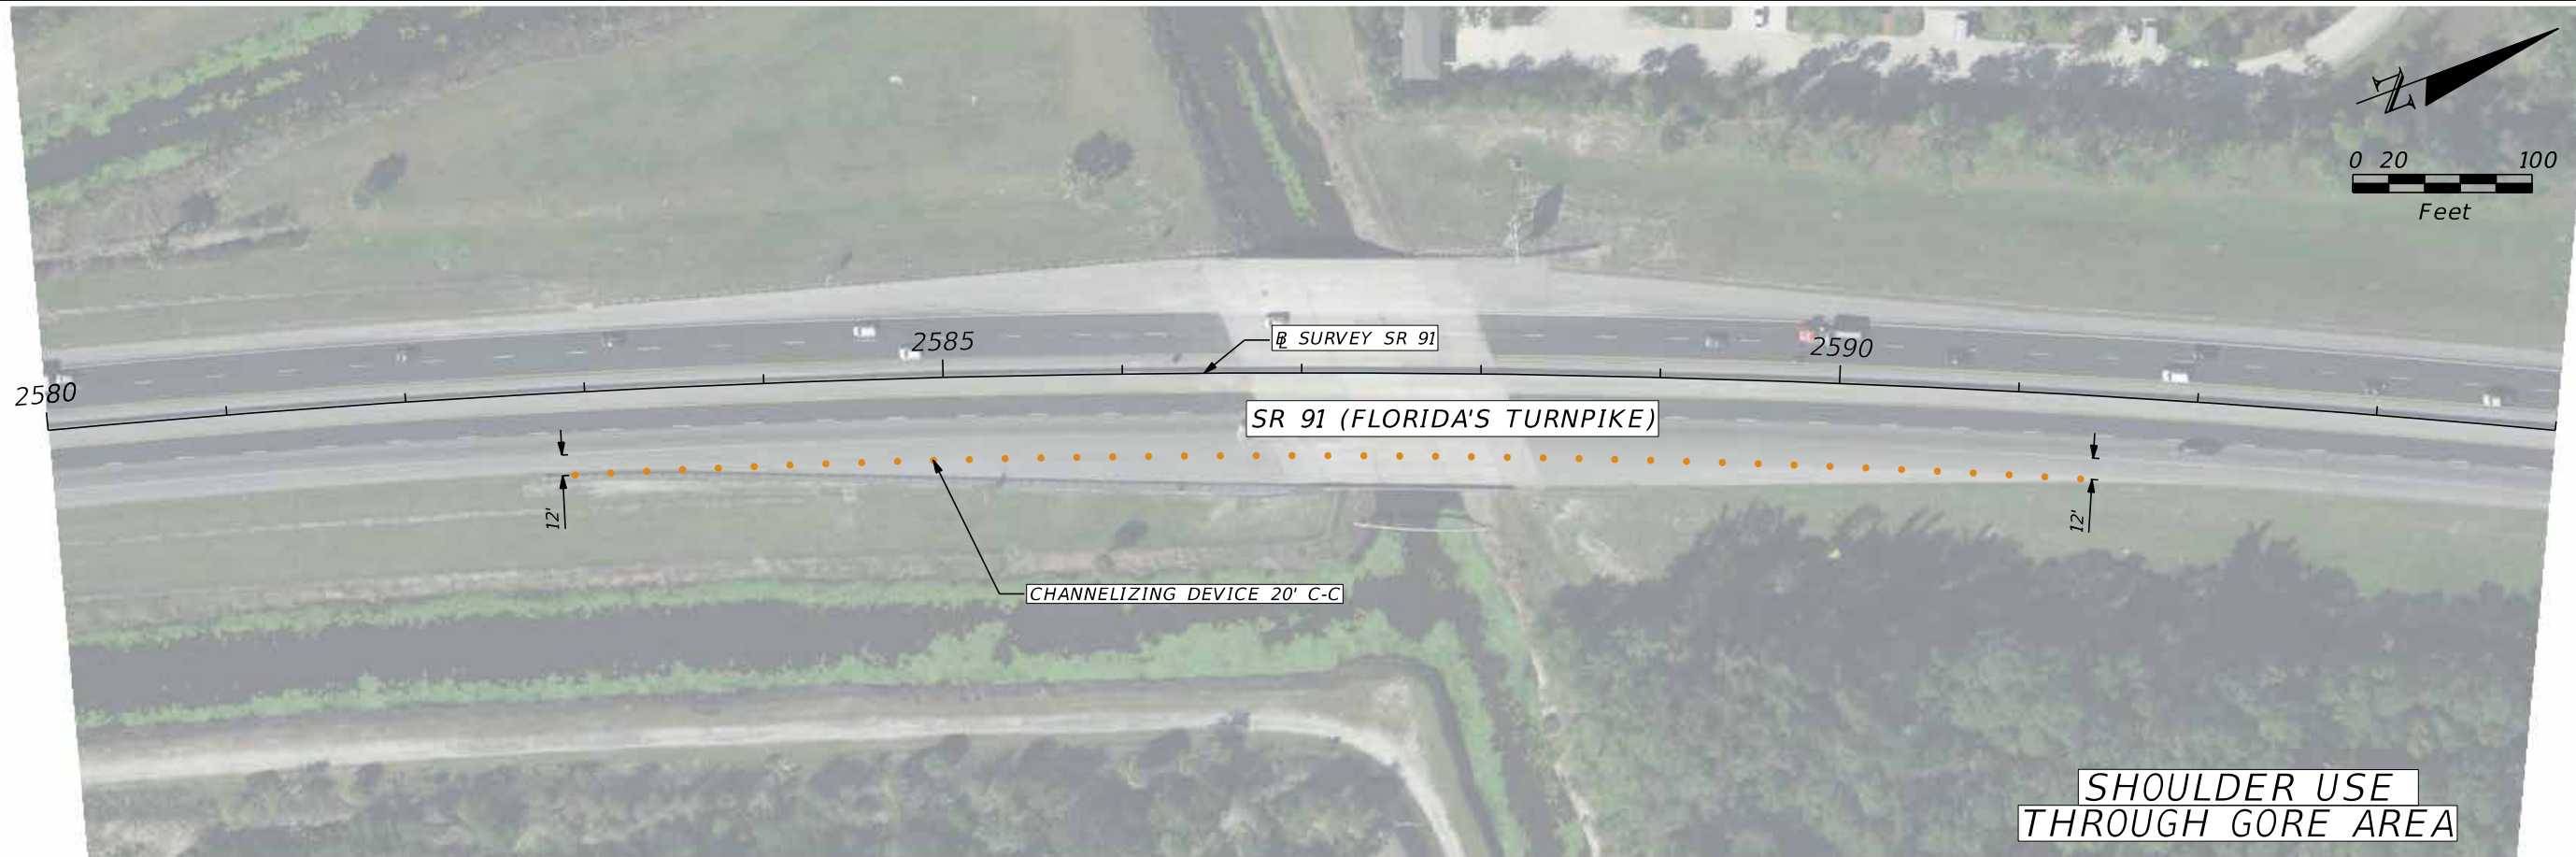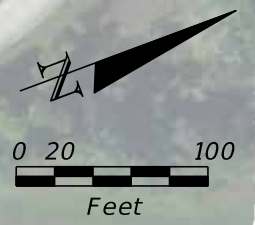

REVISIONS				JAMES J. VOMACKA, PE P.E. LICENSE NUMBER 60518 PROPEL ENGINEERING, INC. 2711 N VISTA PARKWAY, SUITE B7 WEST PALM BEACH, FL 33411	STATE OF FLORIDA DEPARTMENT OF TRANSPORTATION			<i>DEPLOYMENT PLAN (9)</i>	SHEET NO. 34
DATE	DESCRIPTION	DATE	DESCRIPTION		ROAD NO.	COUNTY	FINANCIAL PROJECT ID		
					SR 91	MULTIPLE	437167-3-52-01		

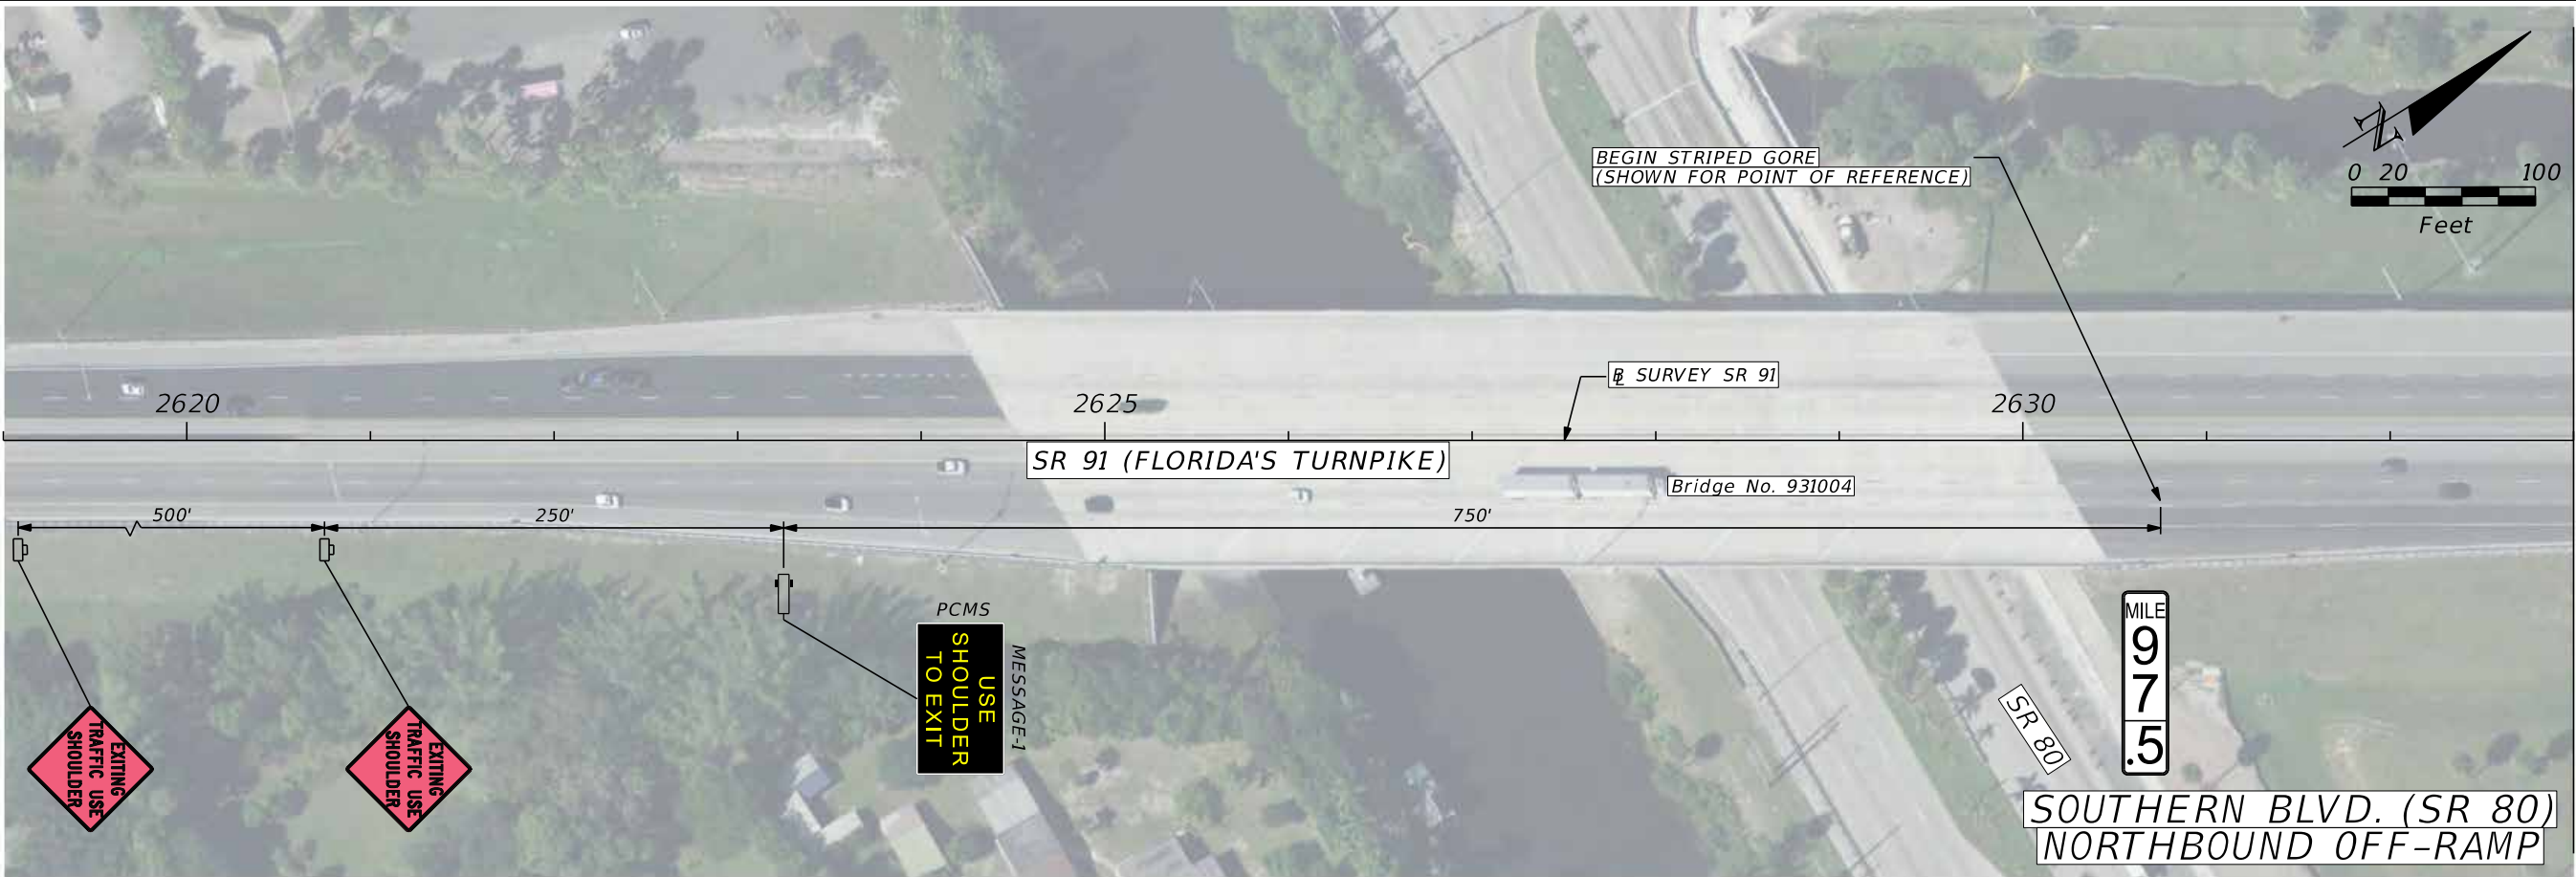



MATCHLINE STA. 2633+00.00

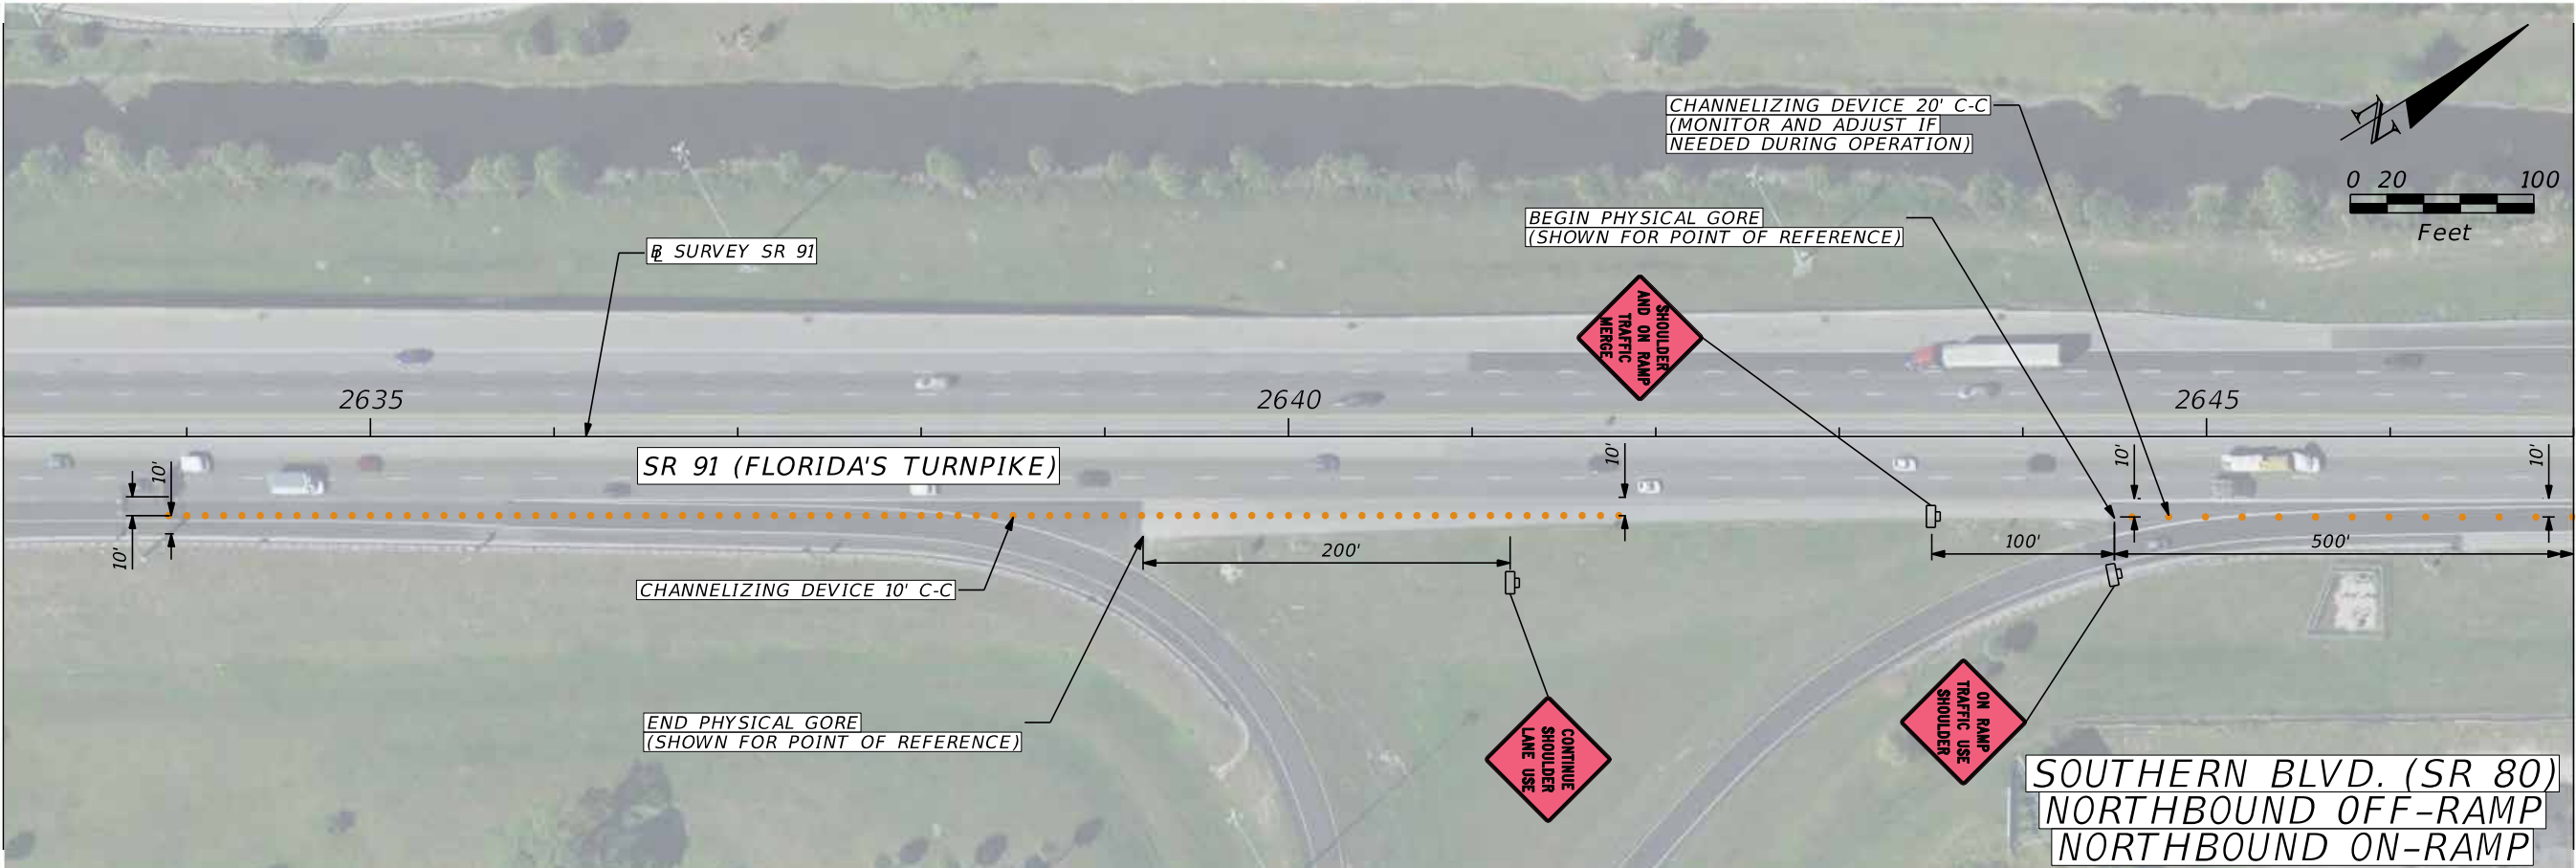



MATCHLINE STA. 2633+00.00

MATCHLINE STA. 2647+00.00

REVISIONS				JAMES J. VOMACKA, PE P.E. LICENSE NUMBER 60518 PROPEL ENGINEERING, INC. 2711 N VISTA PARKWAY, SUITE B7 WEST PALM BEACH, FL 33411	STATE OF FLORIDA DEPARTMENT OF TRANSPORTATION			DEPLOYMENT PLAN (10)	SHEET NO. 35
DATE	DESCRIPTION	DATE	DESCRIPTION		ROAD NO.	COUNTY	FINANCIAL PROJECT ID		
				SR 91	MULTIPLE	437167-3-52-01			

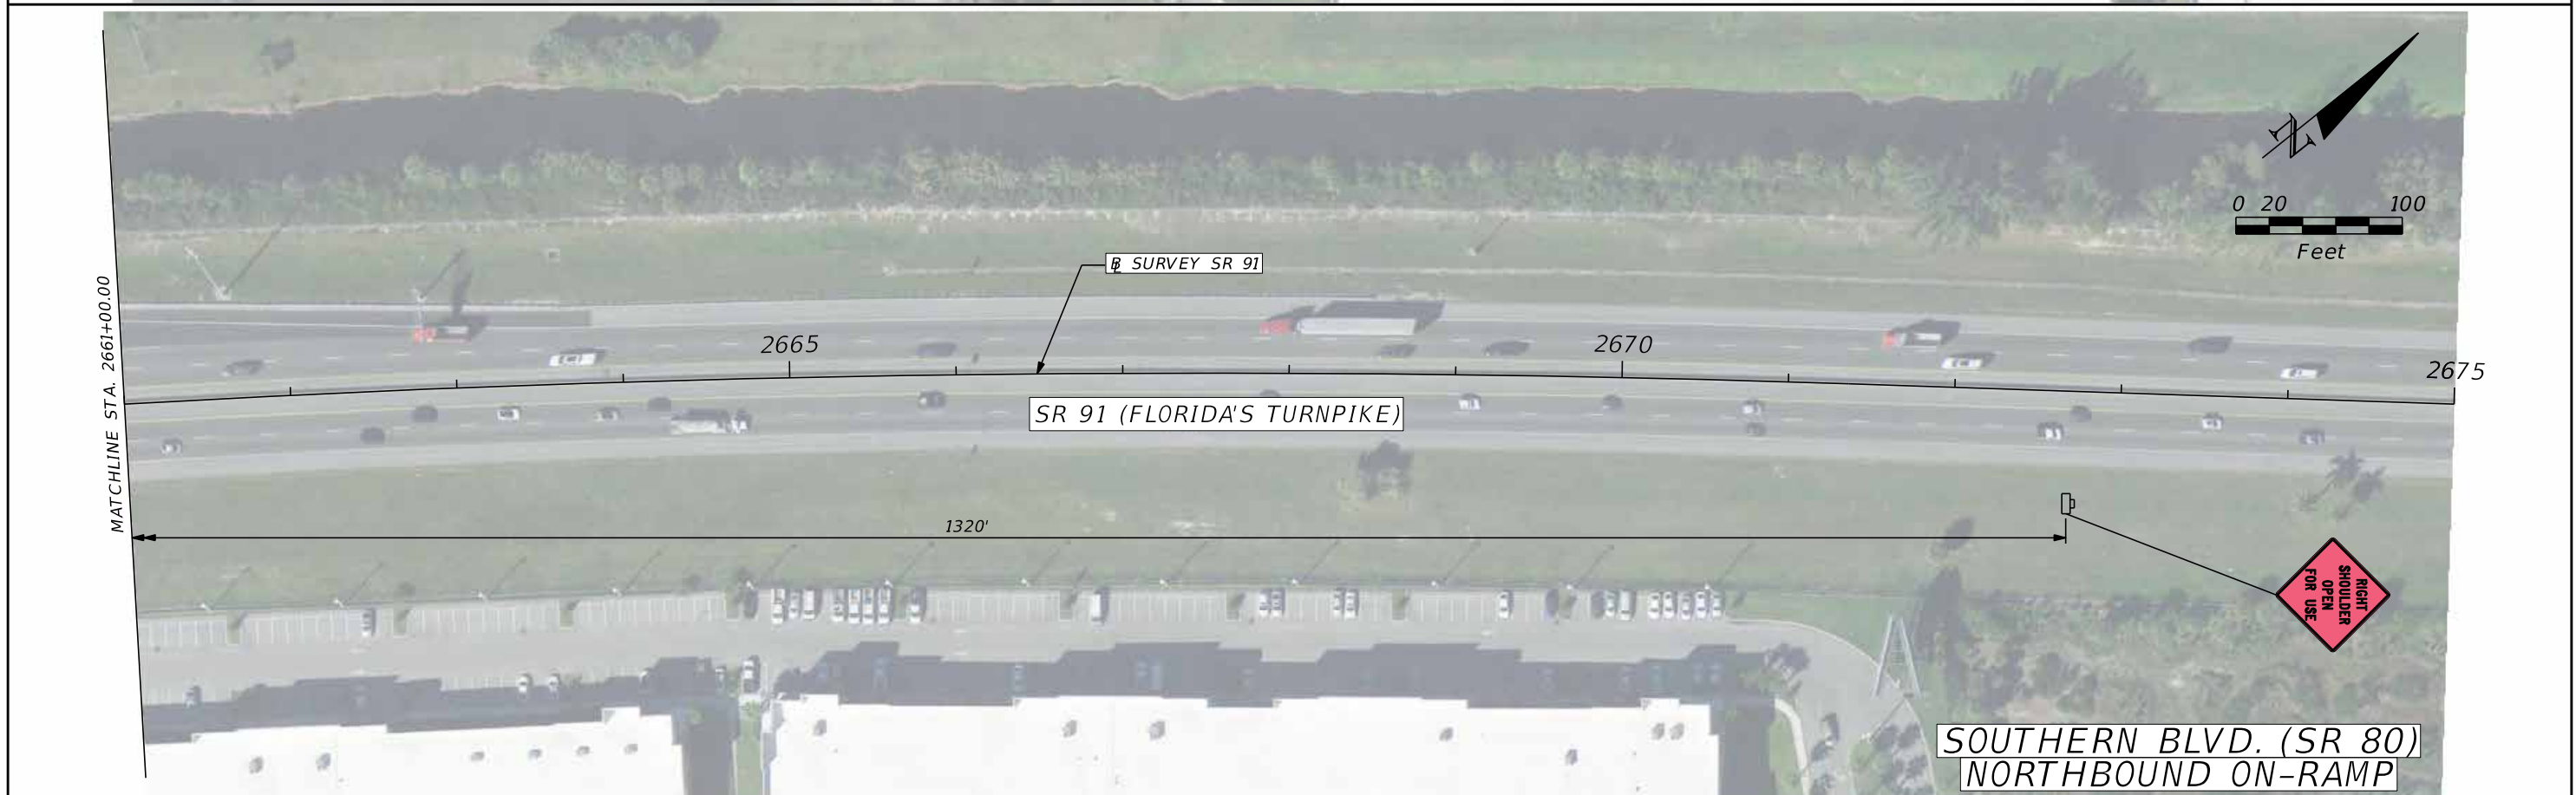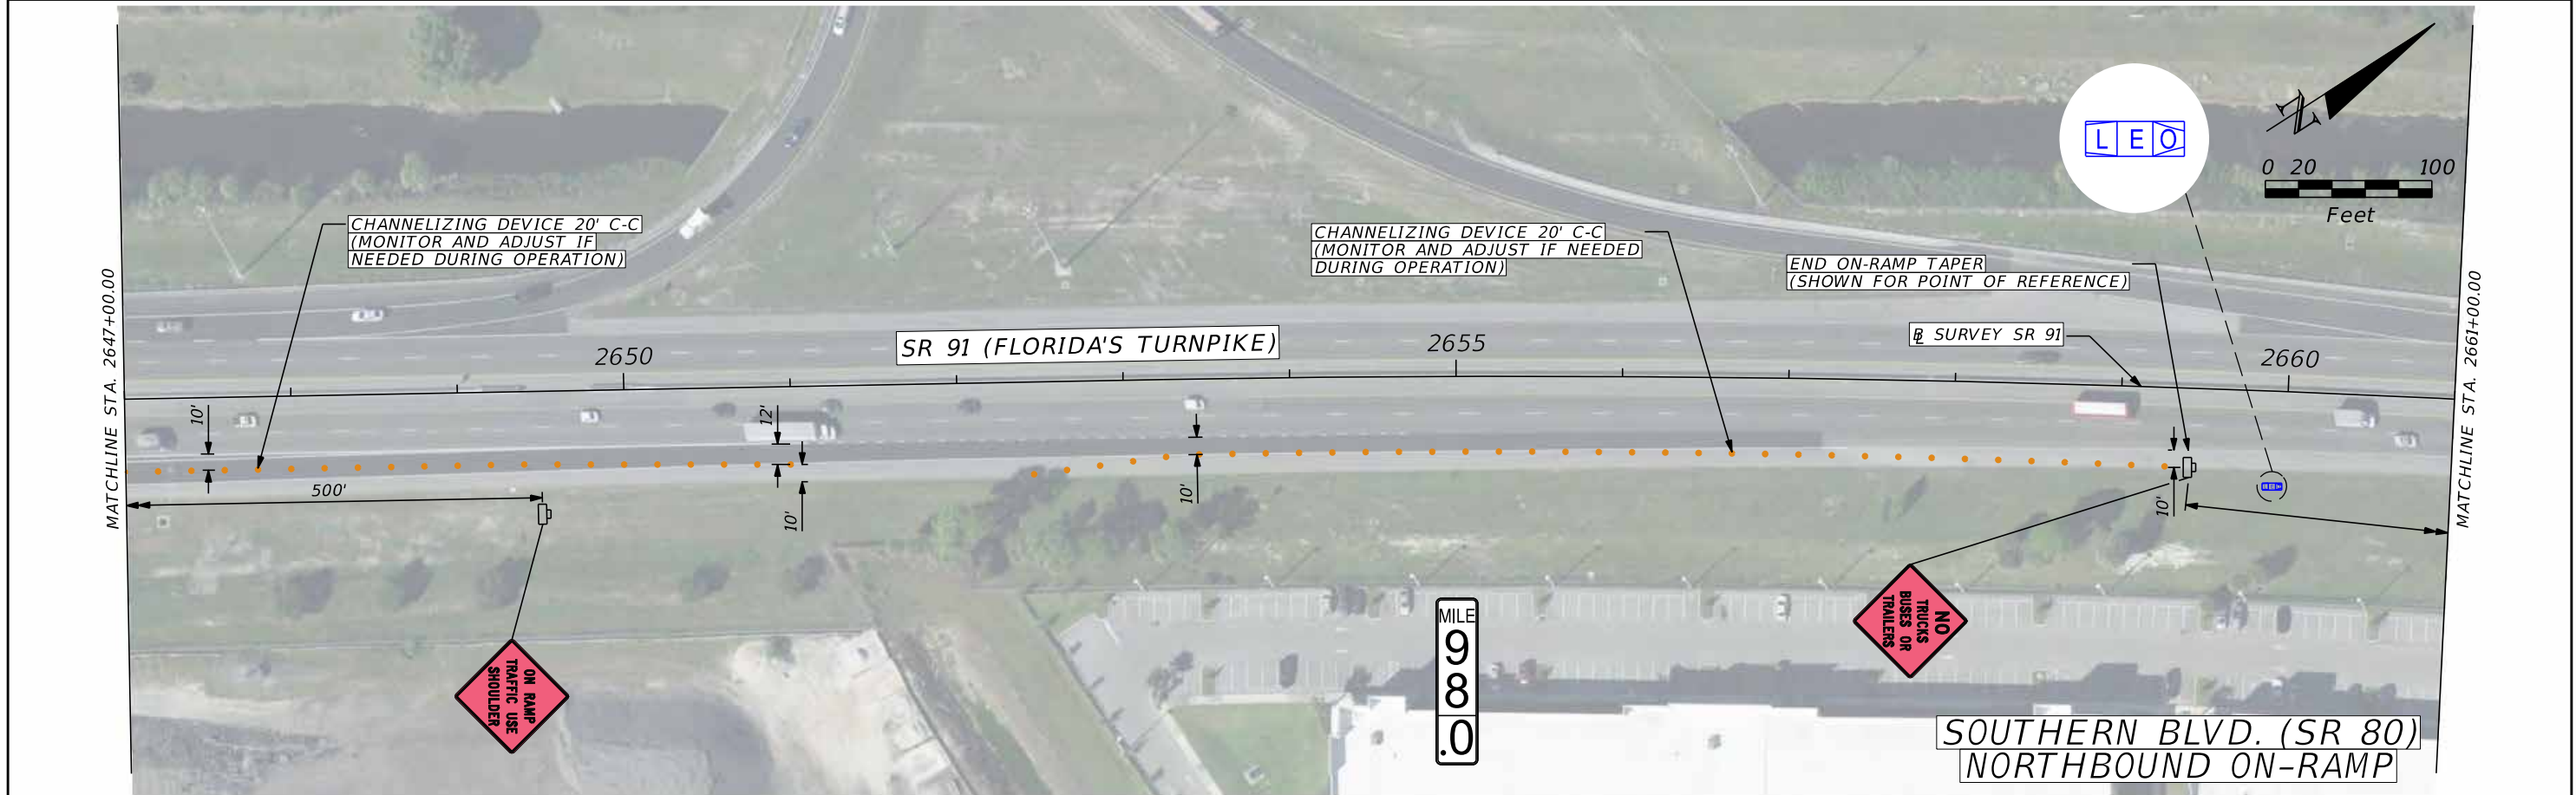

REVISIONS				JAMES J. VOMACKA, PE P.E. LICENSE NUMBER 60518 PROPEL ENGINEERING, INC. 2711 N VISTA PARKWAY, SUITE B7 WEST PALM BEACH, FL 33411	STATE OF FLORIDA DEPARTMENT OF TRANSPORTATION			SHEET NO. DEPLOYMENT PLAN (11) 36
DATE	DESCRIPTION	DATE	DESCRIPTION		ROAD NO.	COUNTY	FINANCIAL PROJECT ID	
					SR 91	MULTIPLE	437167-3-52-01	

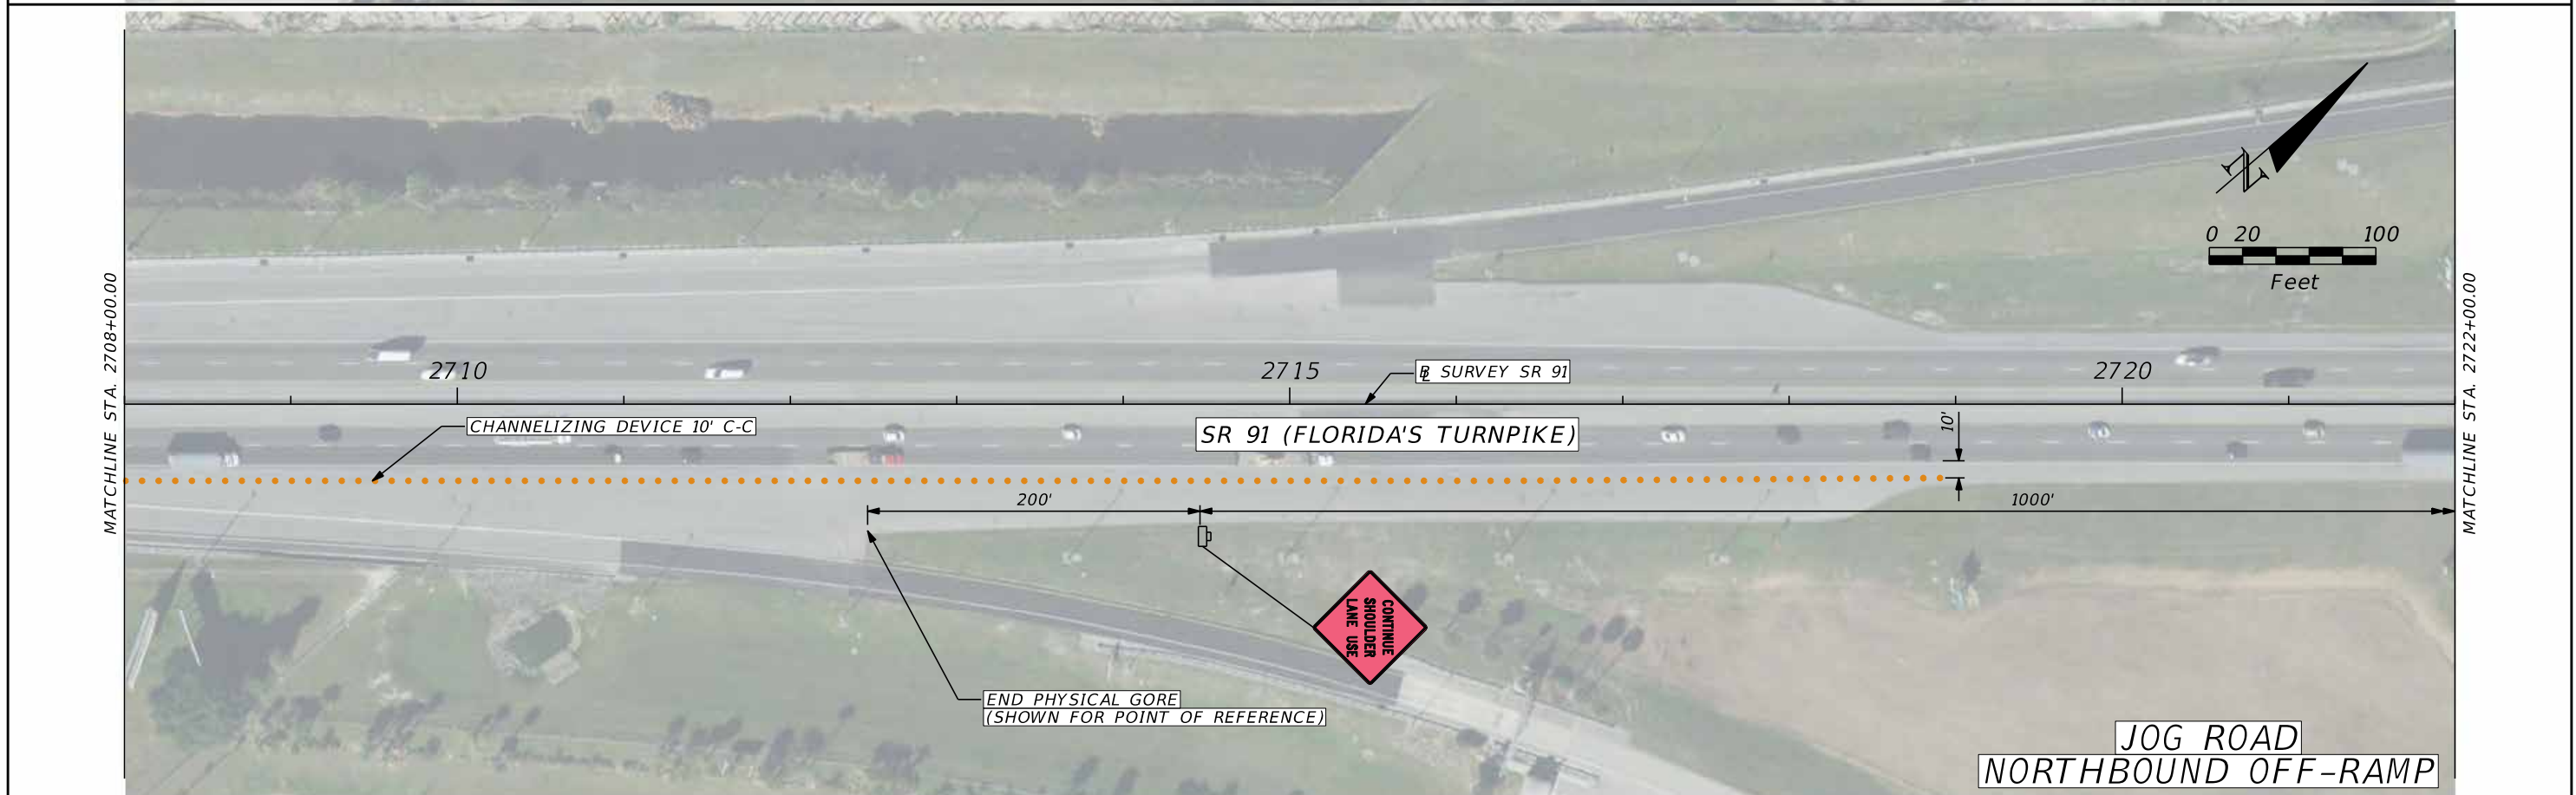
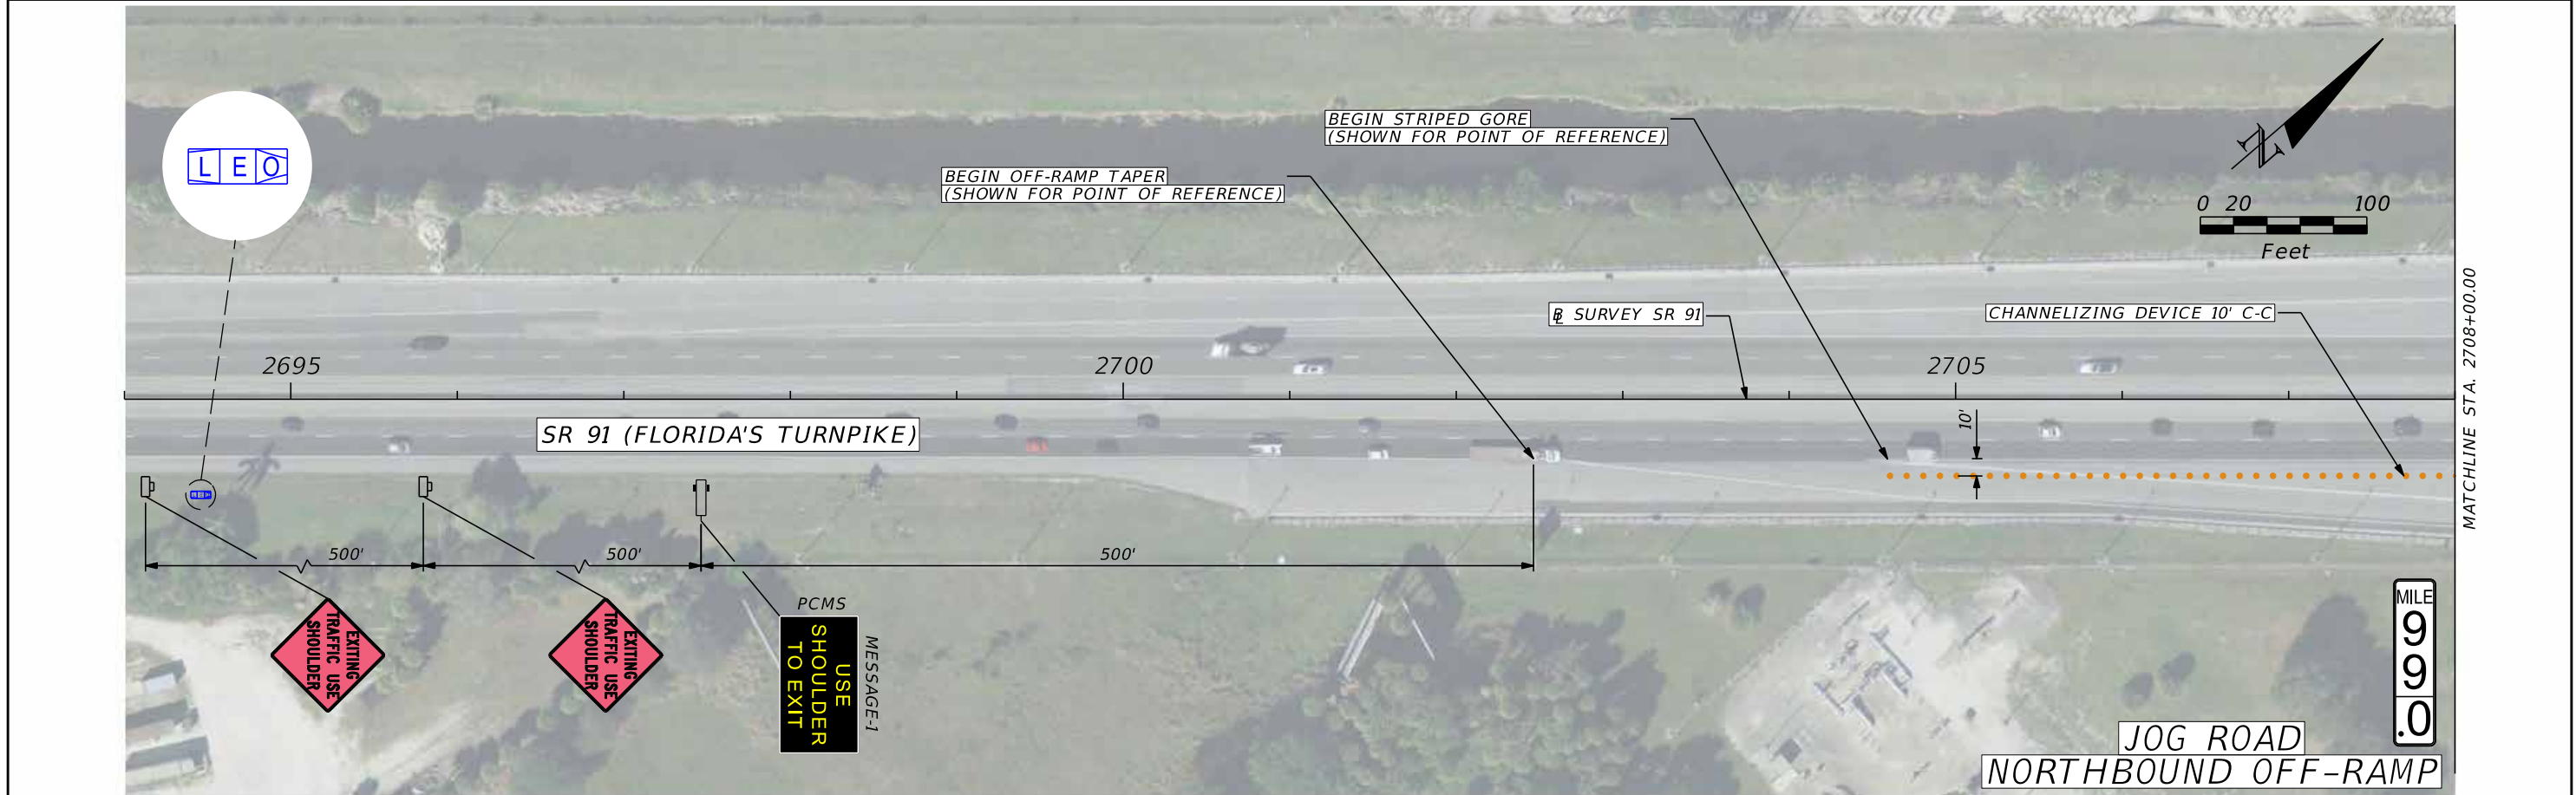


REVISIONS				JAMES J. VOMACKA, PE P.E. LICENSE NUMBER 60518 PROPEL ENGINEERING, INC. 2711 N VISTA PARKWAY, SUITE B7 WEST PALM BEACH, FL 33411	STATE OF FLORIDA DEPARTMENT OF TRANSPORTATION			SHEET NO. 37
DATE	DESCRIPTION	DATE	DESCRIPTION		ROAD NO.	COUNTY	FINANCIAL PROJECT ID	
				SR 91	MULTIPLE	437167-3-52-01	DEPLOYMENT PLAN (12)	



MATCHLINE STA. 2722+00.00





REVISIONS				JAMES J. VOMACKA, PE P.E. LICENSE NUMBER 60518 PROPEL ENGINEERING, INC. 2711 N VISTA PARKWAY, SUITE B7 WEST PALM BEACH, FL 33411	STATE OF FLORIDA DEPARTMENT OF TRANSPORTATION			DEPLOYMENT PLAN (13)	SHEET NO.
DATE	DESCRIPTION	DATE	DESCRIPTION		ROAD NO.	COUNTY	FINANCIAL PROJECT ID		
						SR 91	MULTIPLE		437167-3-52-01

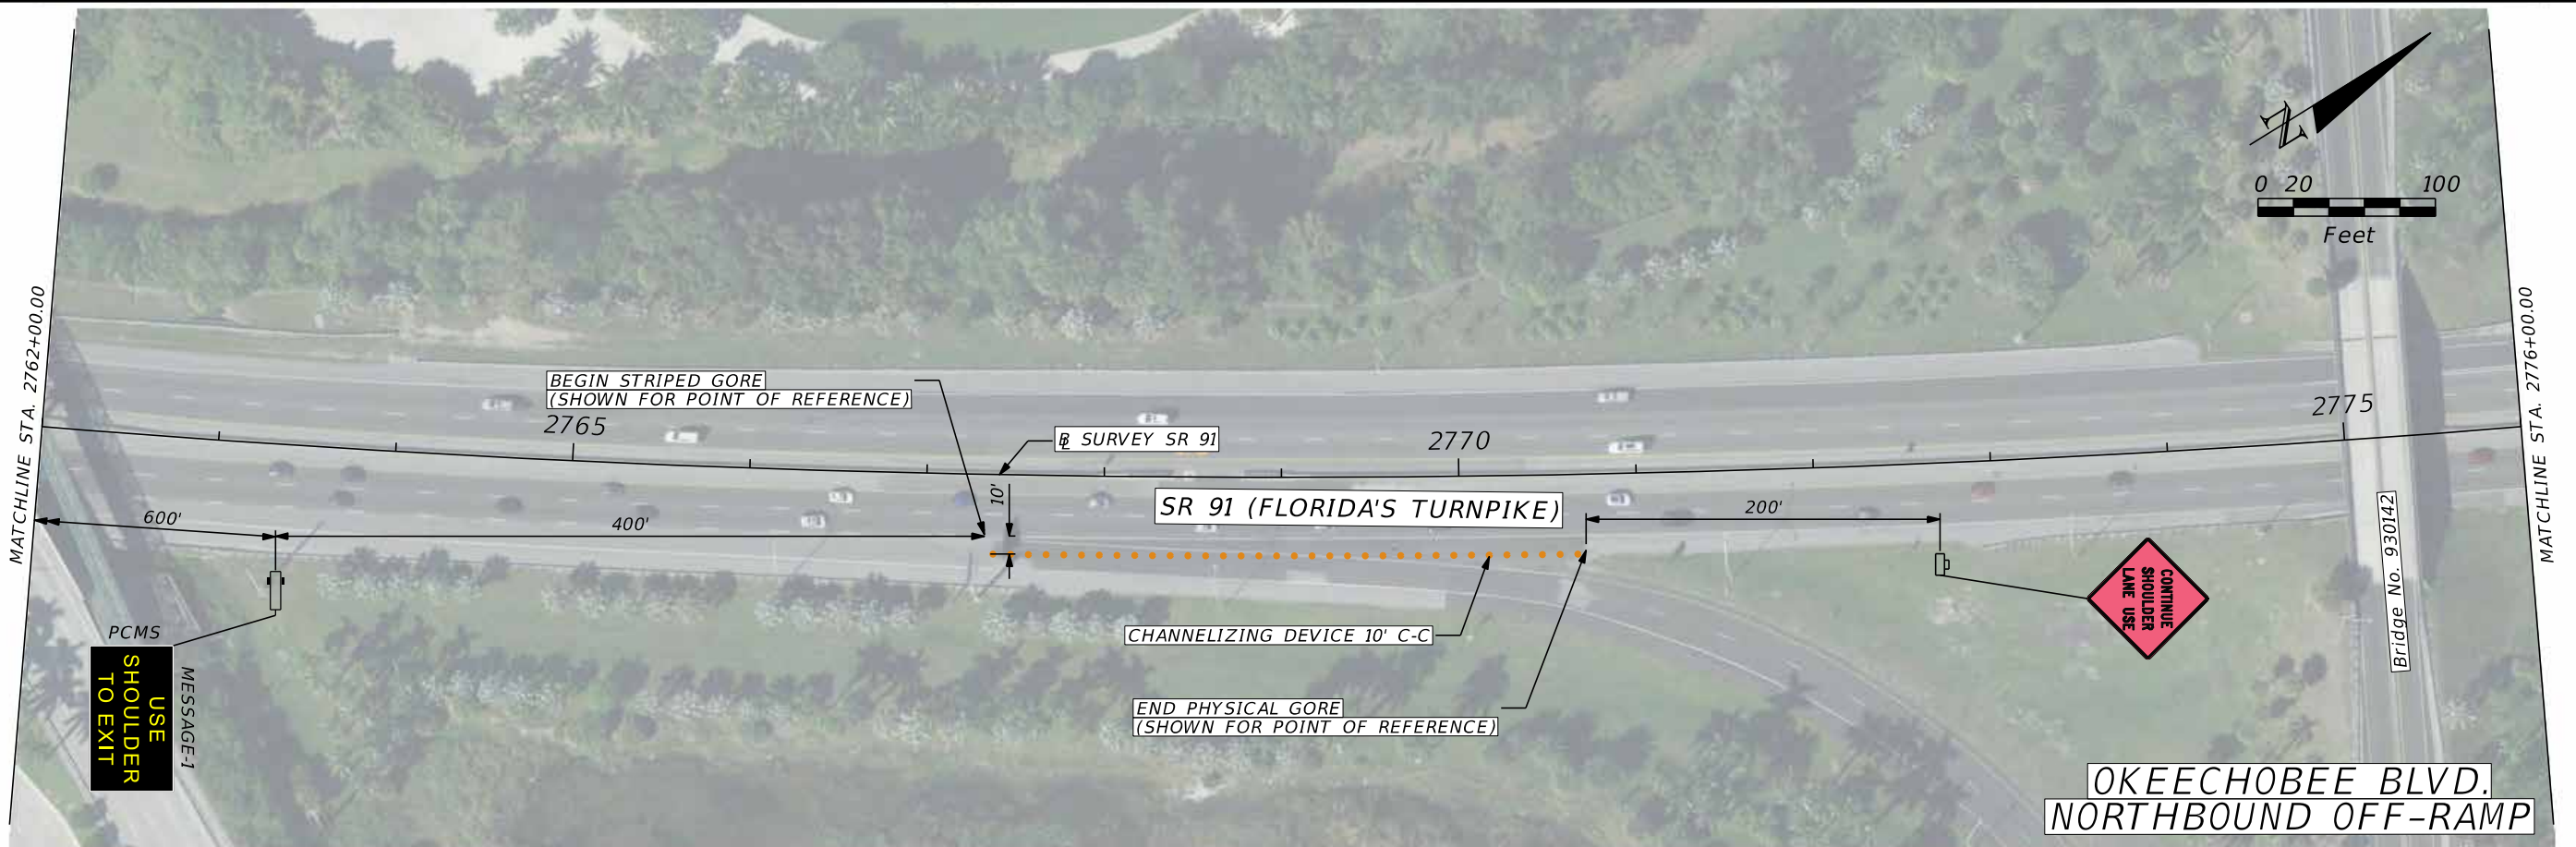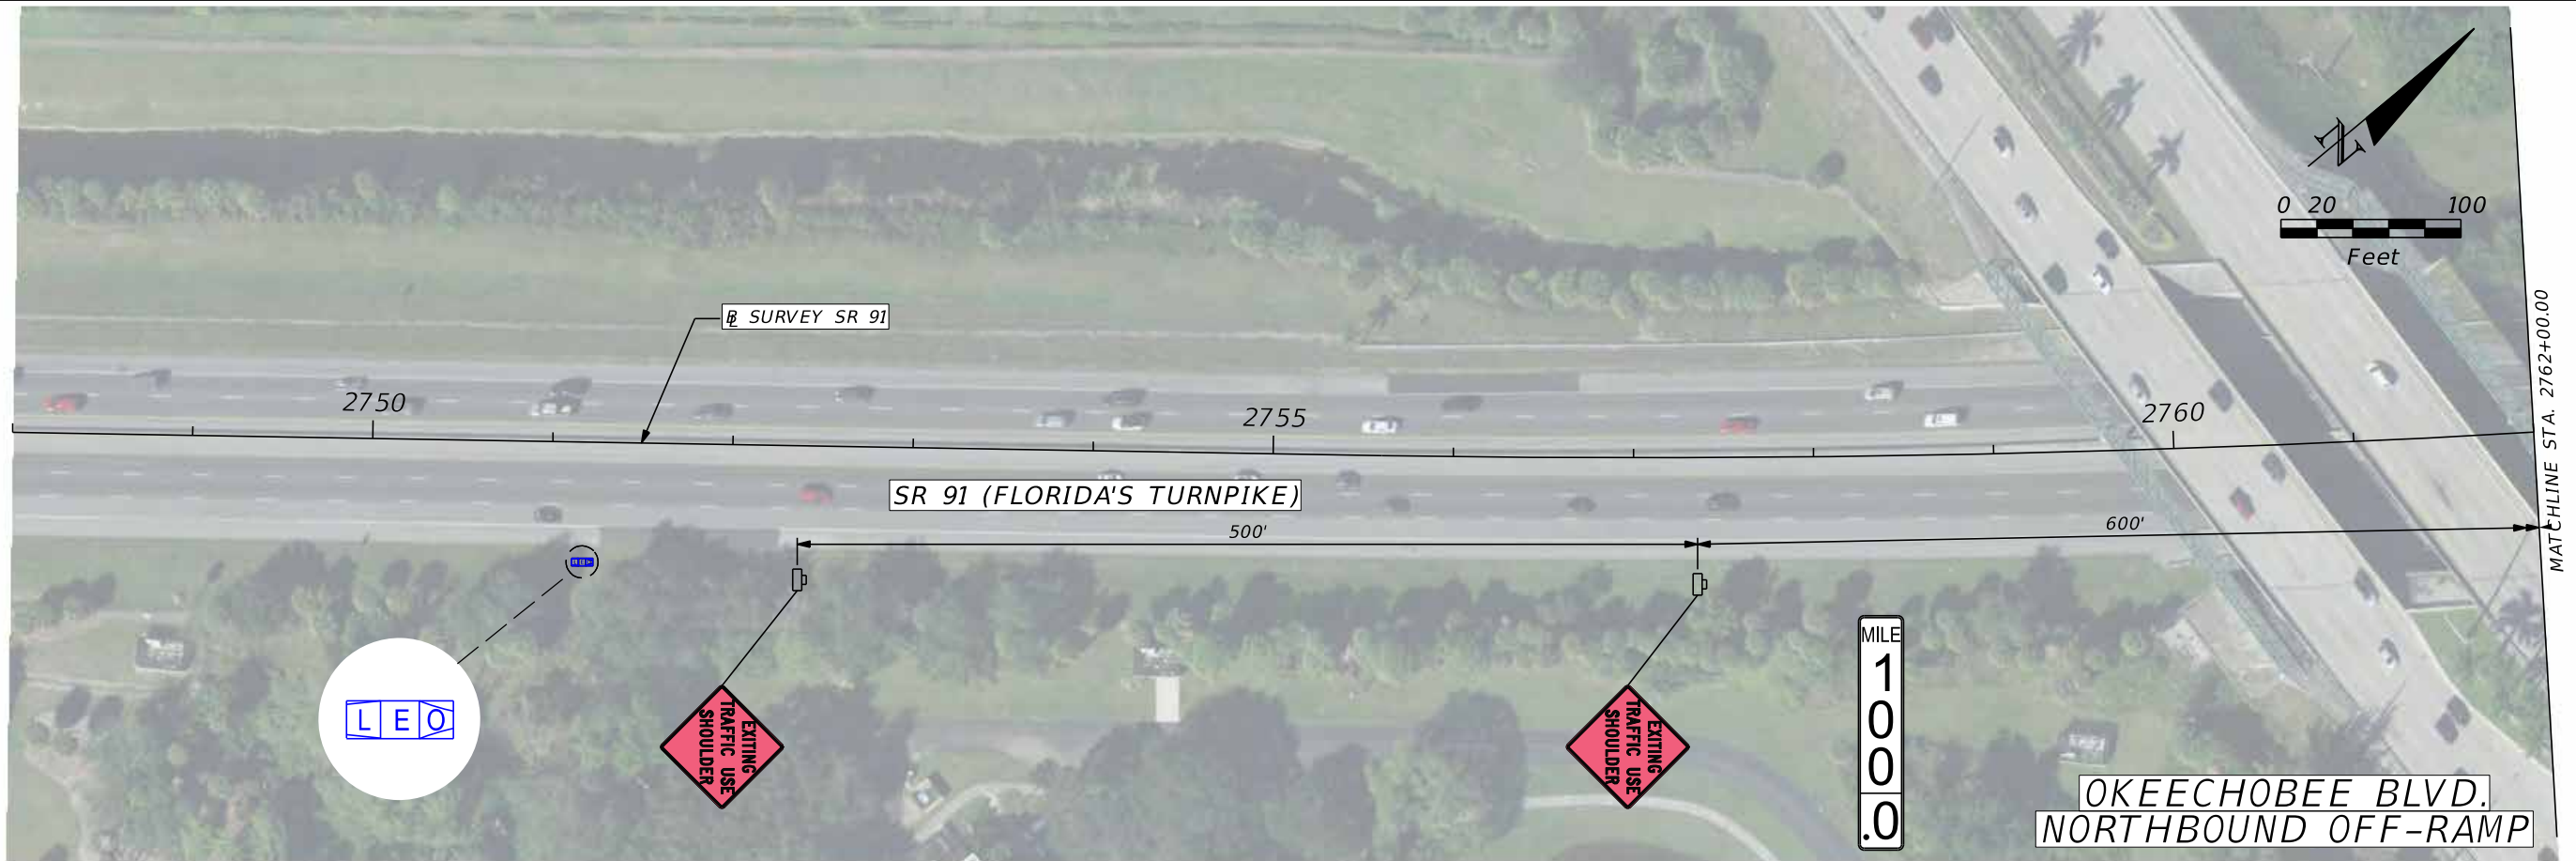


REVISIONS				JAMES J. VOMACKA, PE P.E. LICENSE NUMBER 60518 PROPEL ENGINEERING, INC. 2711 N VISTA PARKWAY, SUITE B7 WEST PALM BEACH, FL 33411	STATE OF FLORIDA DEPARTMENT OF TRANSPORTATION			SHEET NO. 39
DATE	DESCRIPTION	DATE	DESCRIPTION		ROAD NO.	COUNTY	FINANCIAL PROJECT ID	
				SR 91	MULTIPLE	437167-3-52-01	DEPLOYMENT PLAN (14)	

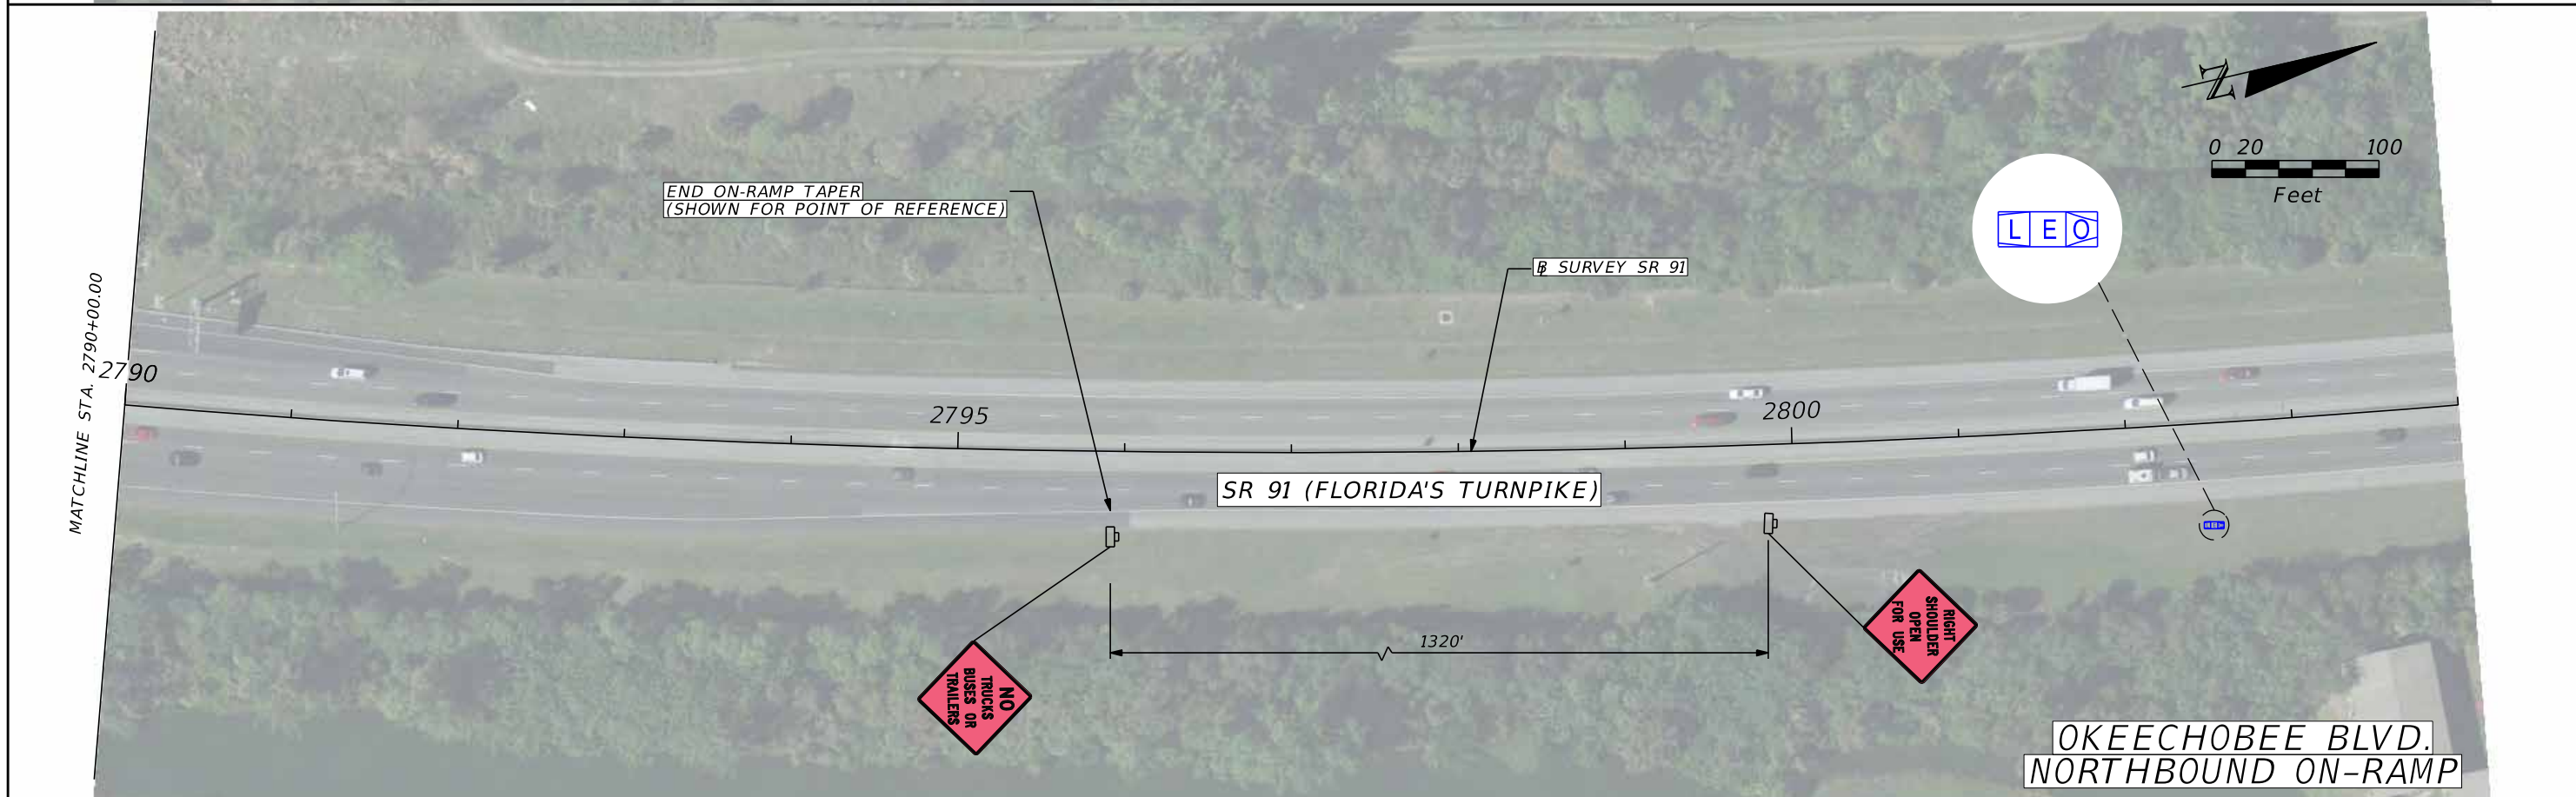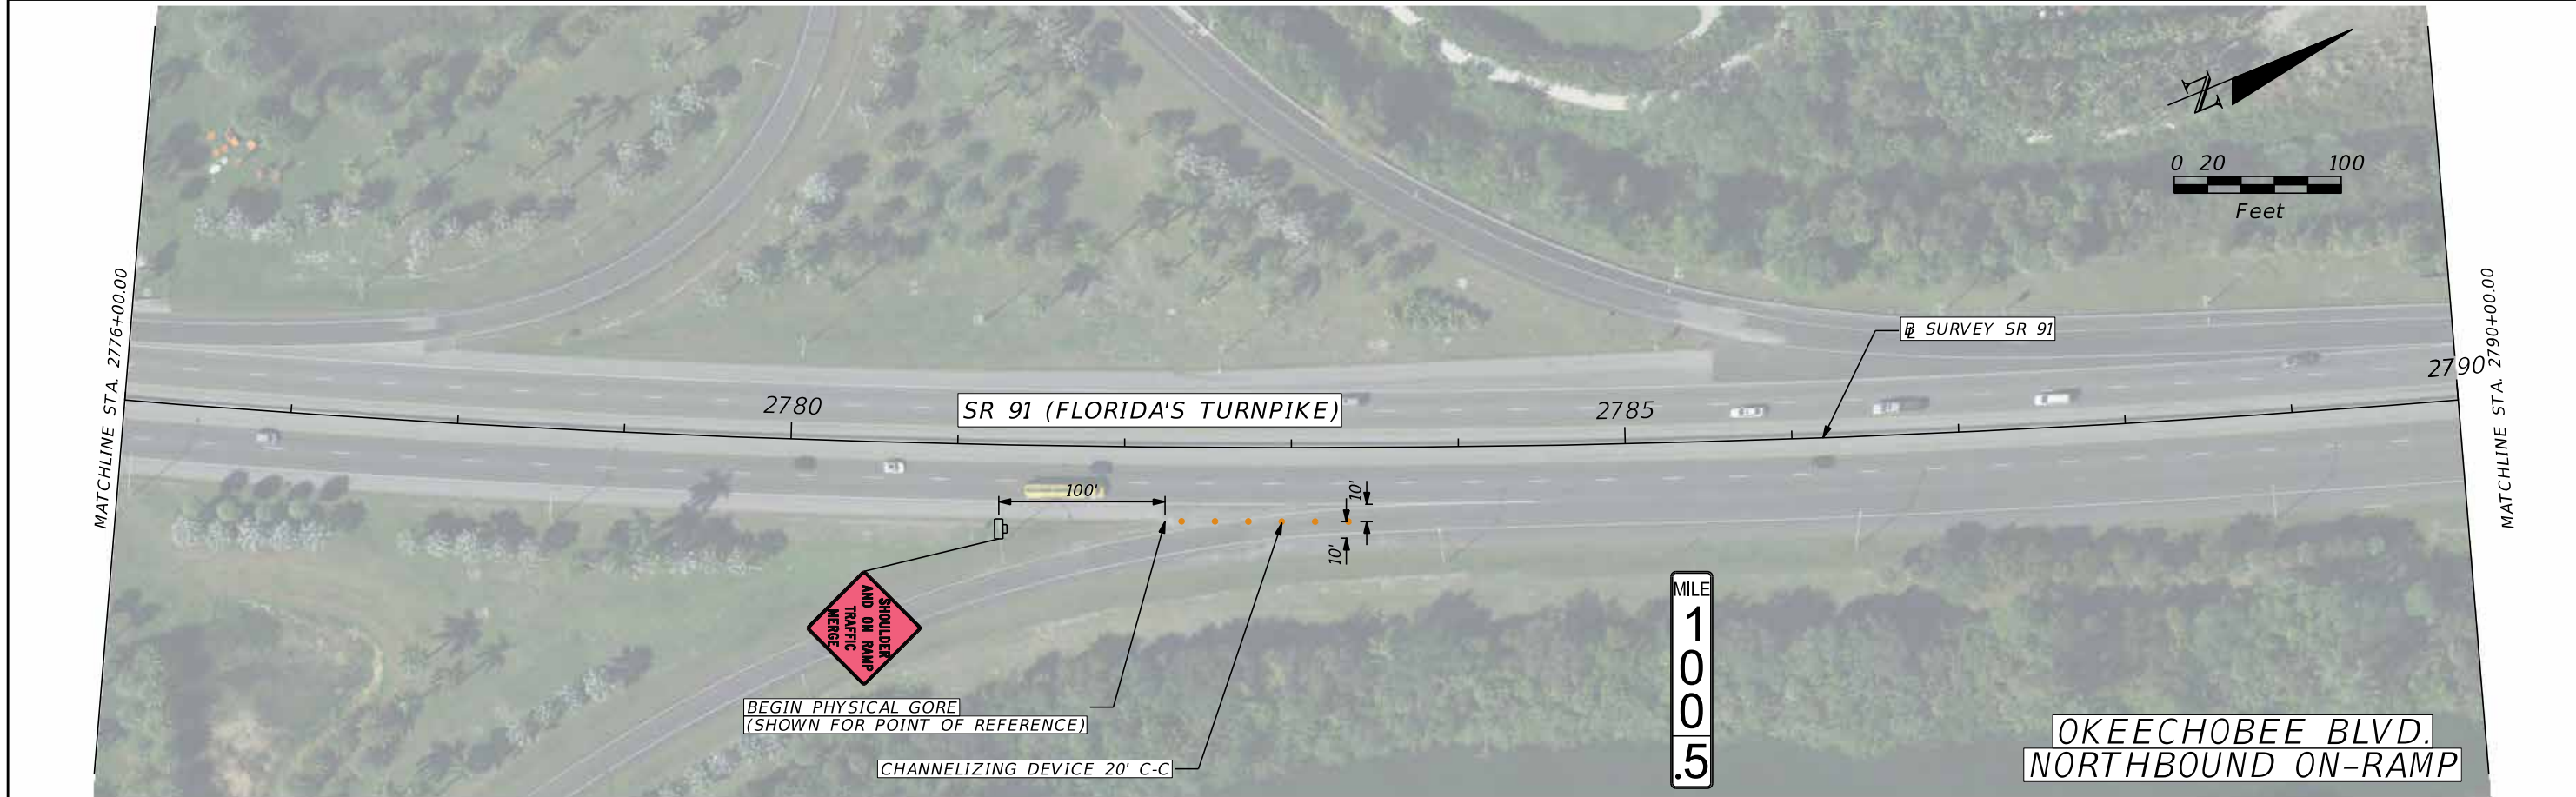



REVISIONS				JAMES J. VOMACKA, PE P.E. LICENSE NUMBER 60518 PROPEL ENGINEERING, INC. 2711 N VISTA PARKWAY, SUITE B7 WEST PALM BEACH, FL 33411	STATE OF FLORIDA DEPARTMENT OF TRANSPORTATION			SHEET NO. 40
DATE	DESCRIPTION	DATE	DESCRIPTION		ROAD NO.	COUNTY	FINANCIAL PROJECT ID	
				SR 91	MULTIPLE	437167-3-52-01	DEPLOYMENT PLAN (15)	

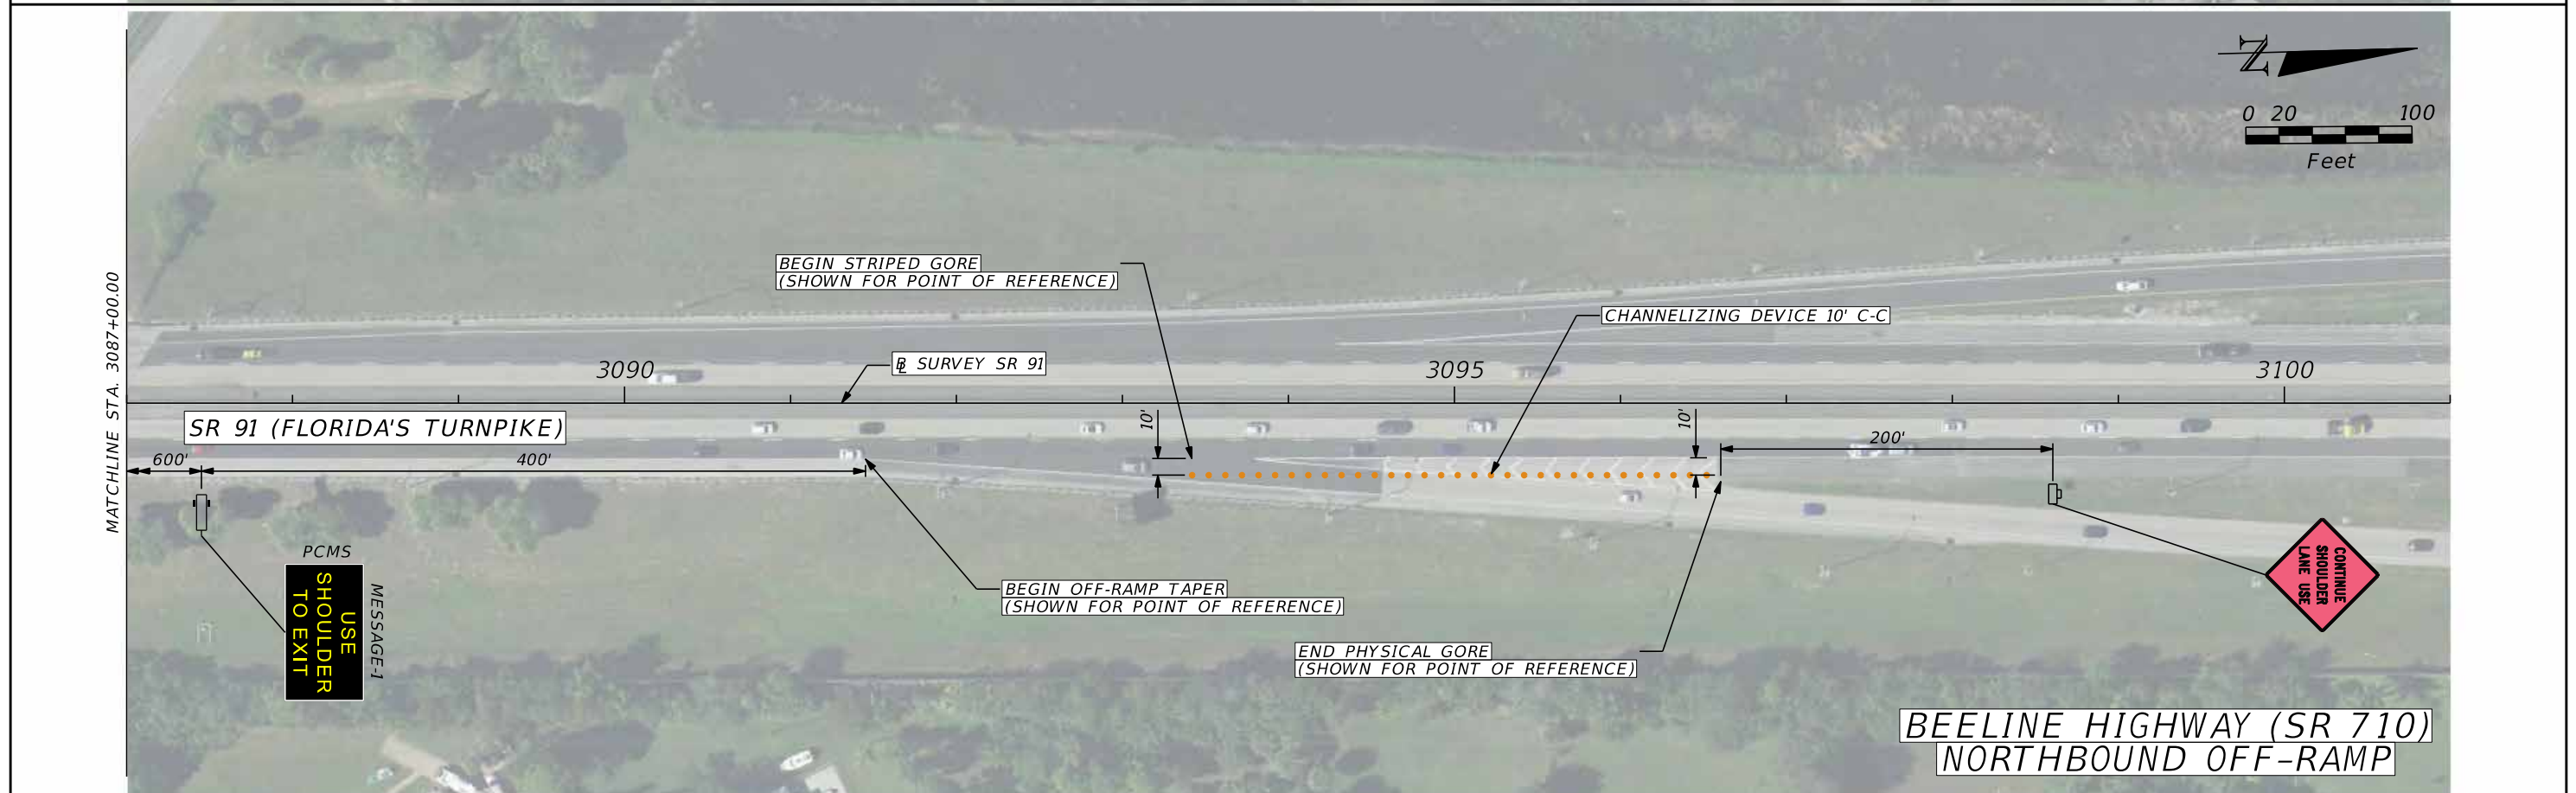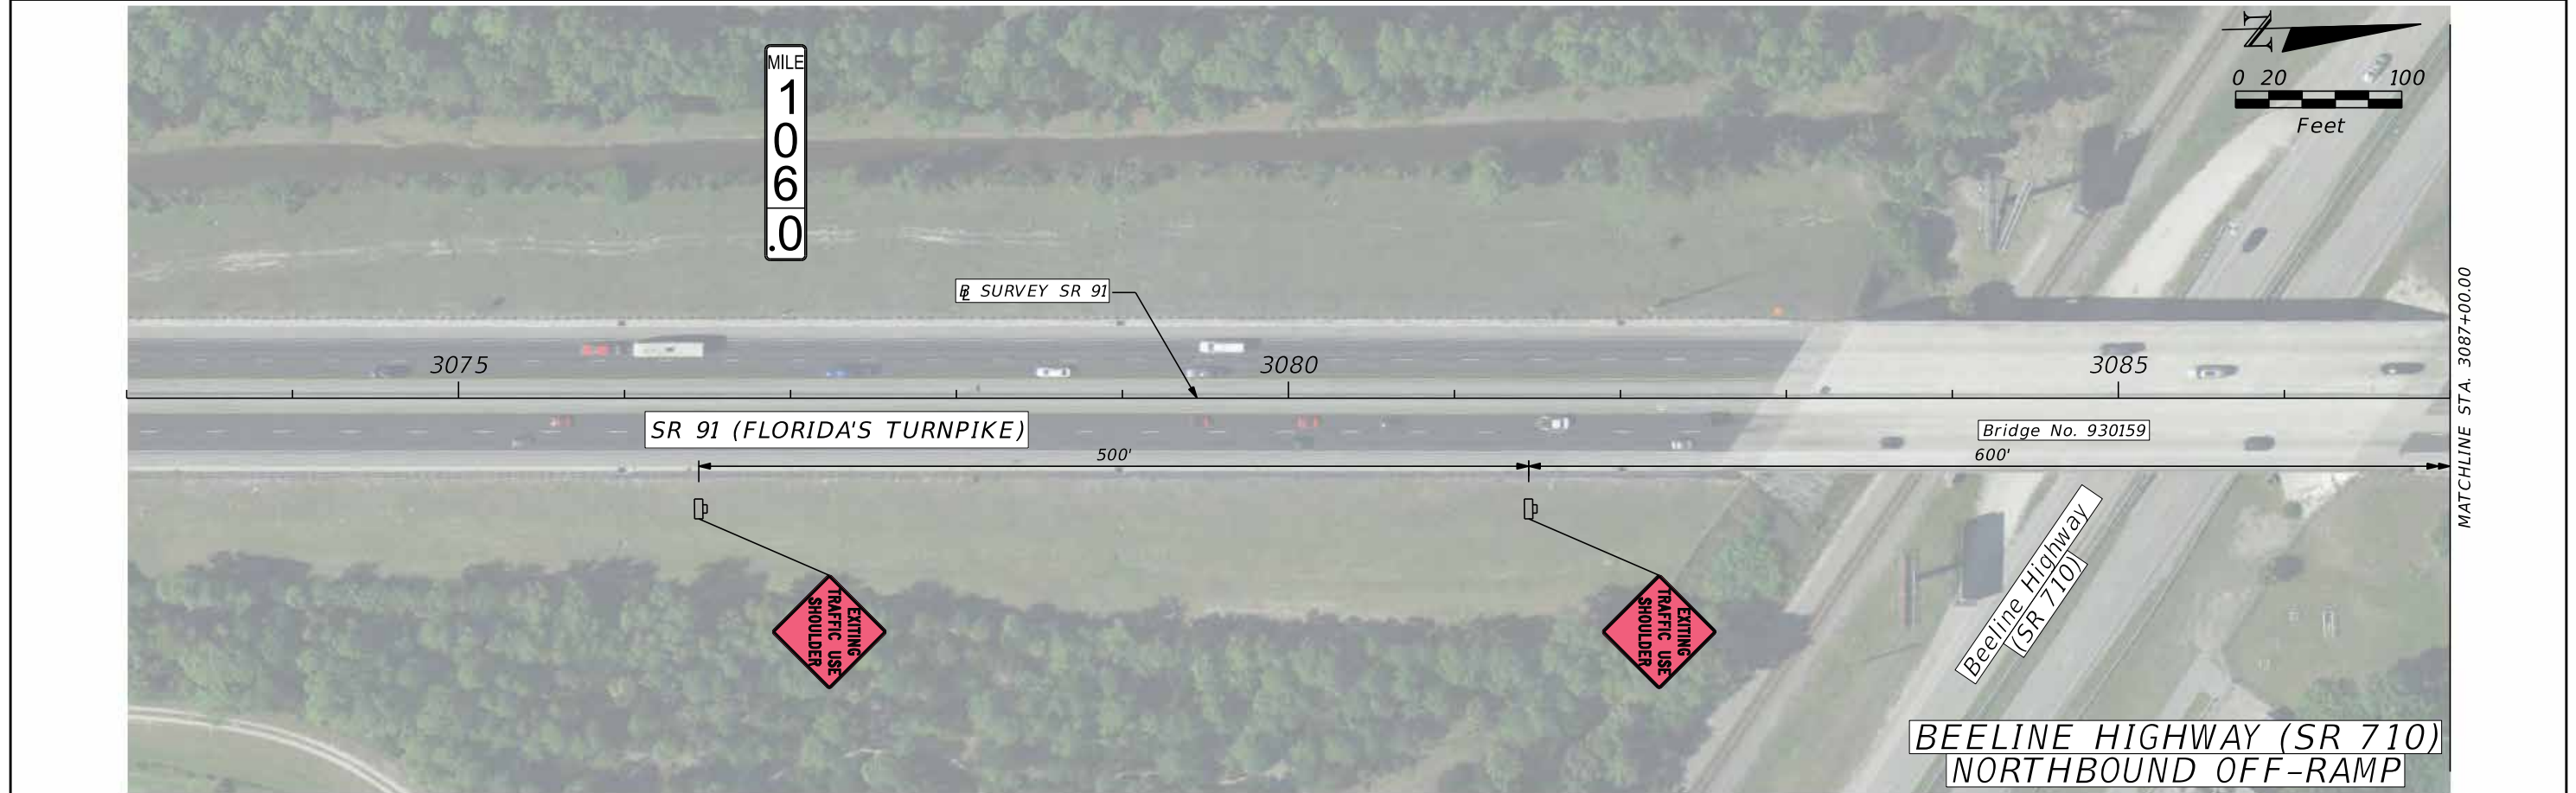



REVISIONS				JAMES J. VOMACKA, PE P.E. LICENSE NUMBER 60518 PROPEL ENGINEERING, INC. 2711 N VISTA PARKWAY, SUITE B7 WEST PALM BEACH, FL 33411	STATE OF FLORIDA DEPARTMENT OF TRANSPORTATION			DEPLOYMENT PLAN (16)	SHEET NO.
DATE	DESCRIPTION	DATE	DESCRIPTION		ROAD NO.	COUNTY	FINANCIAL PROJECT ID		
					SR 91	MULTIPLE	437167-3-52-01		41

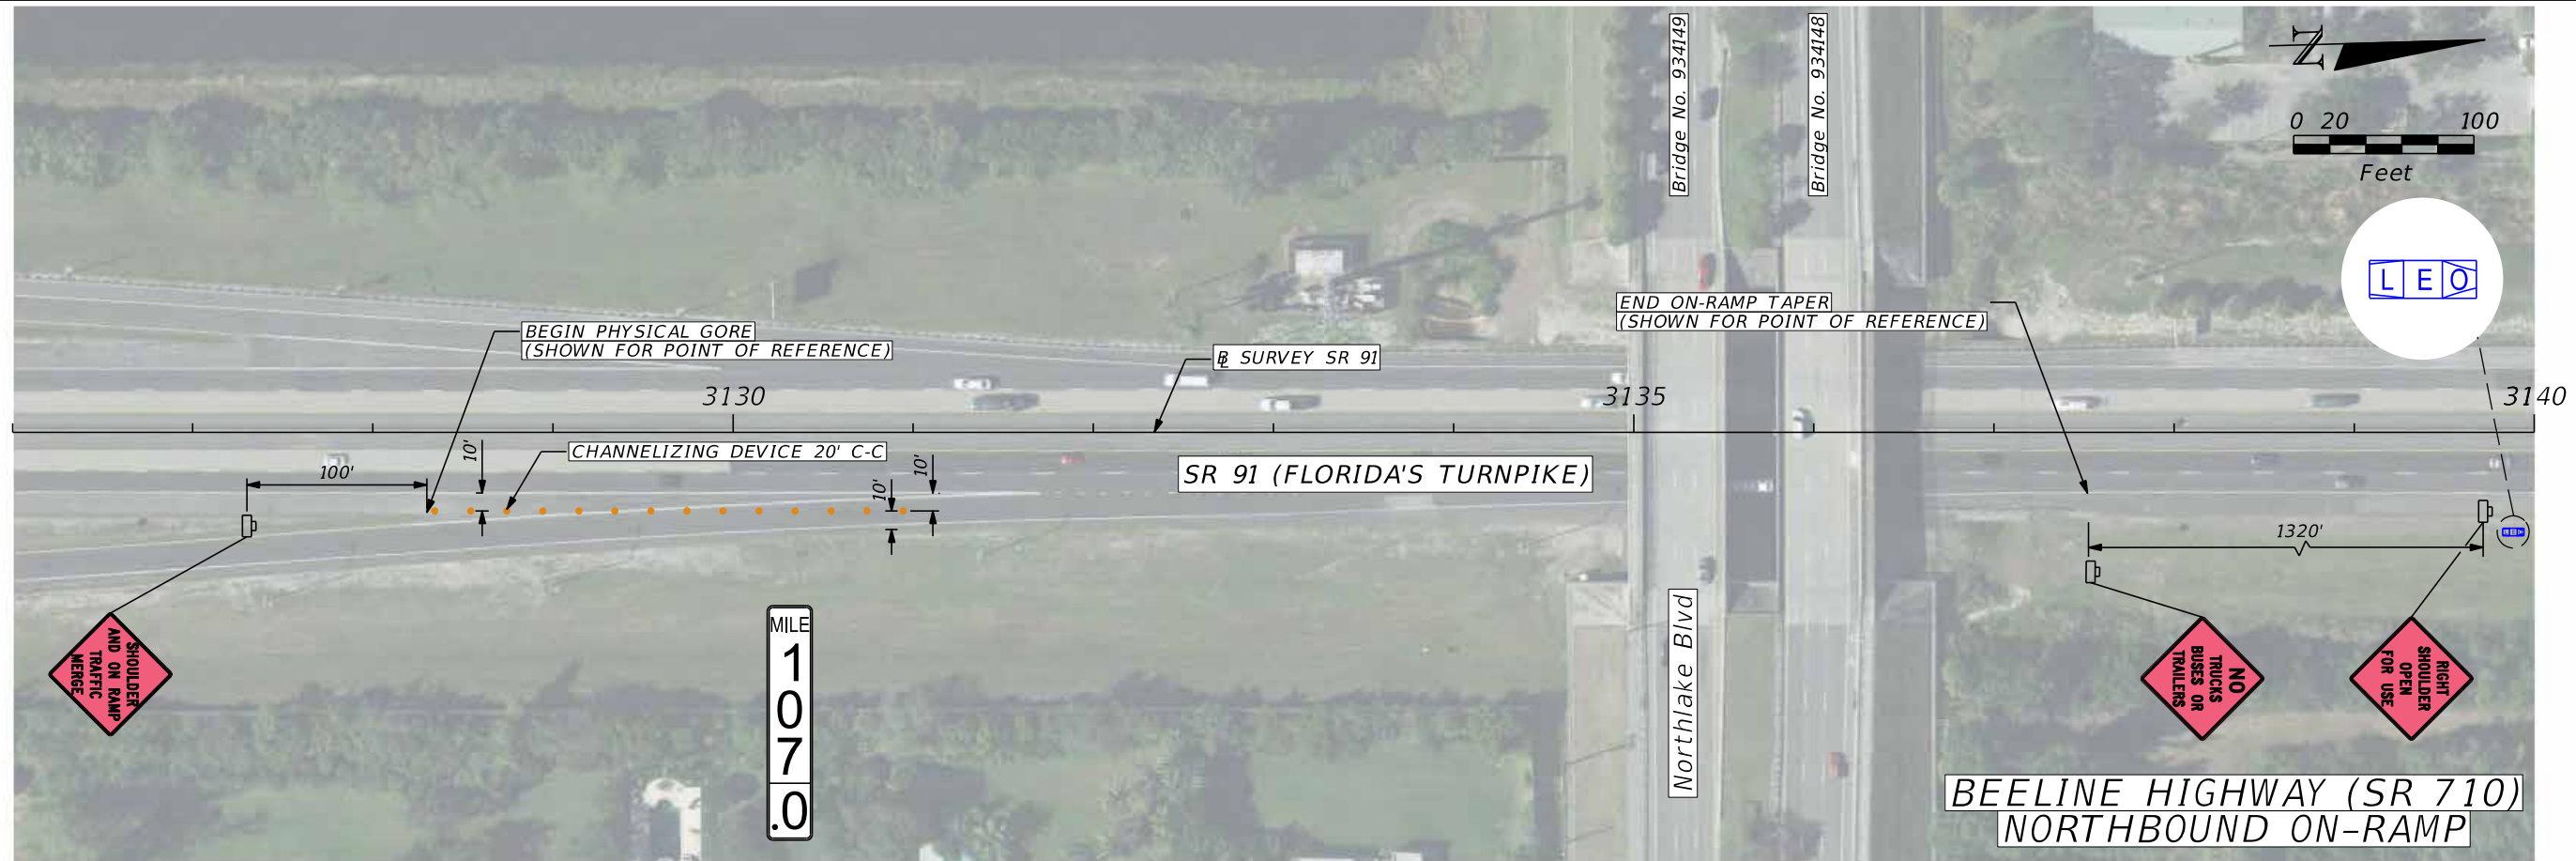


REVISIONS				JAMES J. VOMACKA, PE P.E. LICENSE NUMBER 60518 PROPEL ENGINEERING, INC. 2711 N VISTA PARKWAY, SUITE B7 WEST PALM BEACH, FL 33411	STATE OF FLORIDA DEPARTMENT OF TRANSPORTATION			DEPLOYMENT PLAN (17)	SHEET NO.
DATE	DESCRIPTION	DATE	DESCRIPTION		ROAD NO.	COUNTY	FINANCIAL PROJECT ID		
						SR 91	MULTIPLE		437167-3-52-01

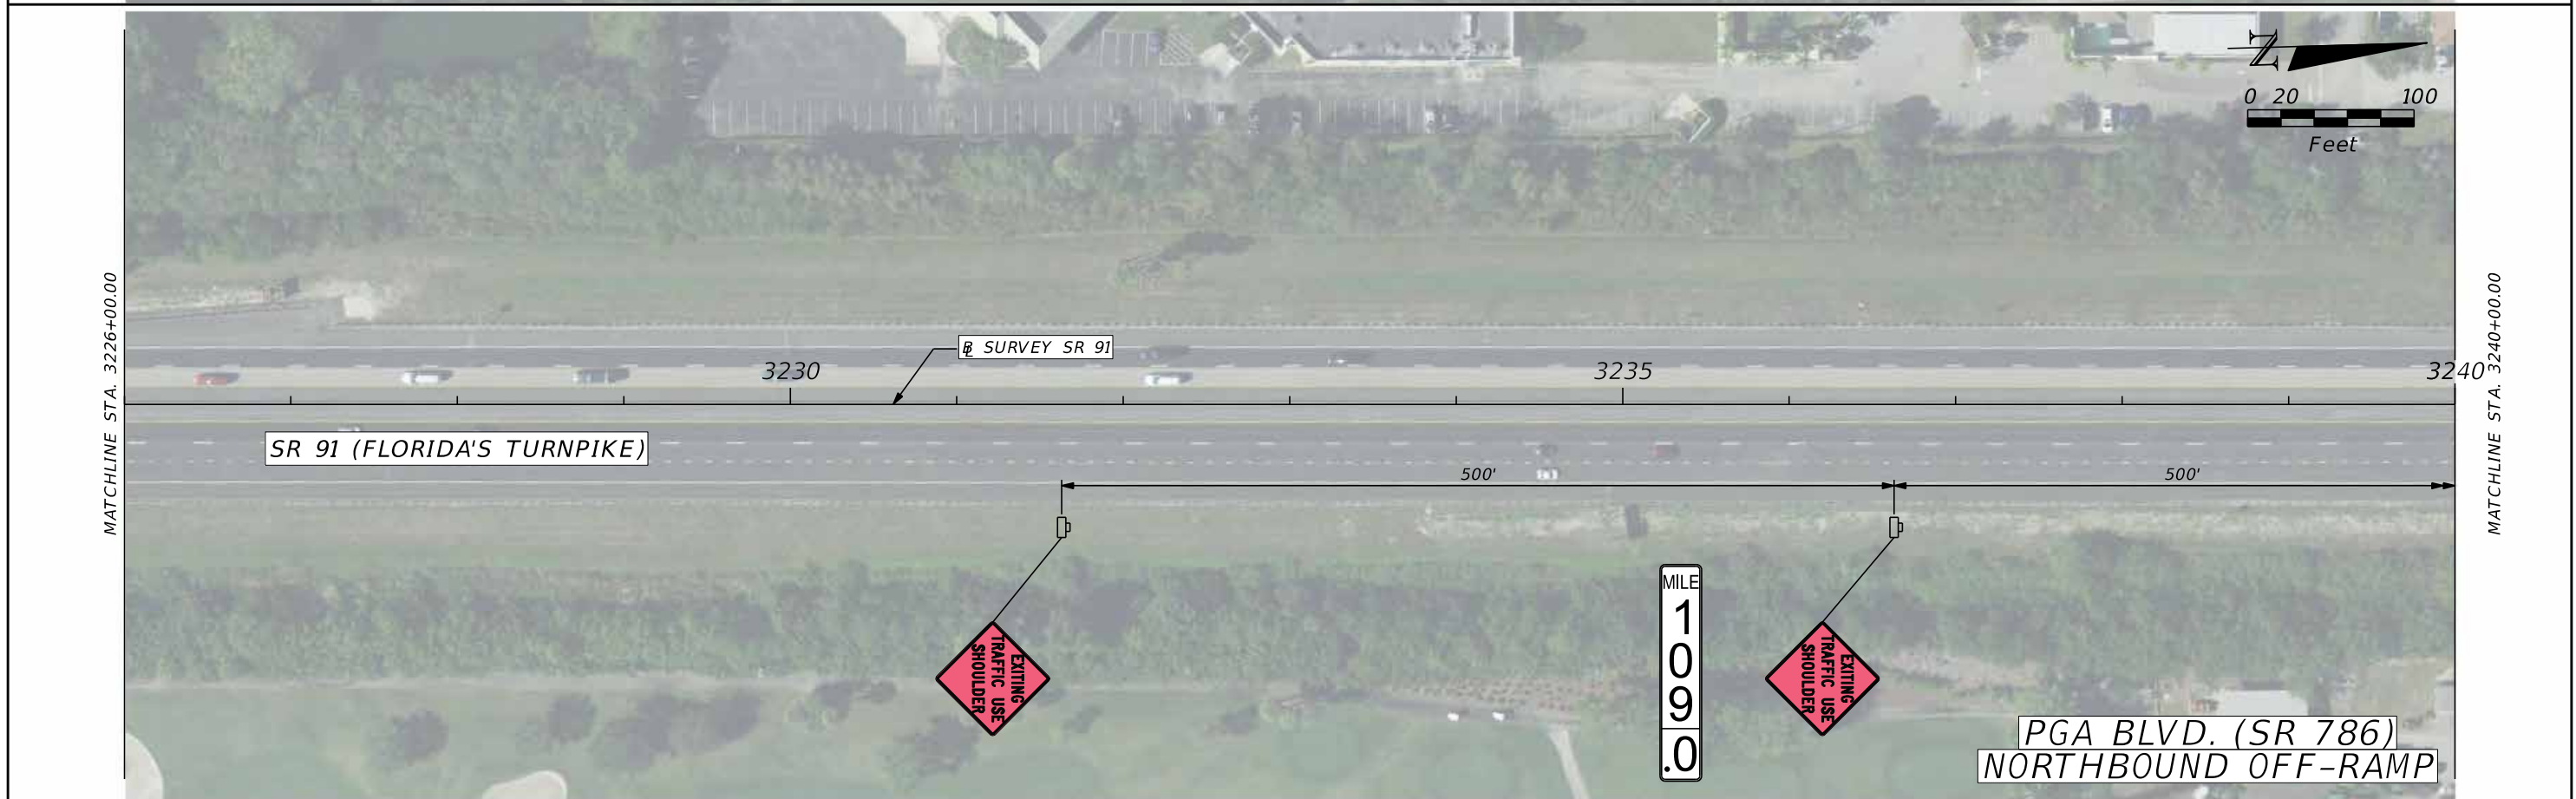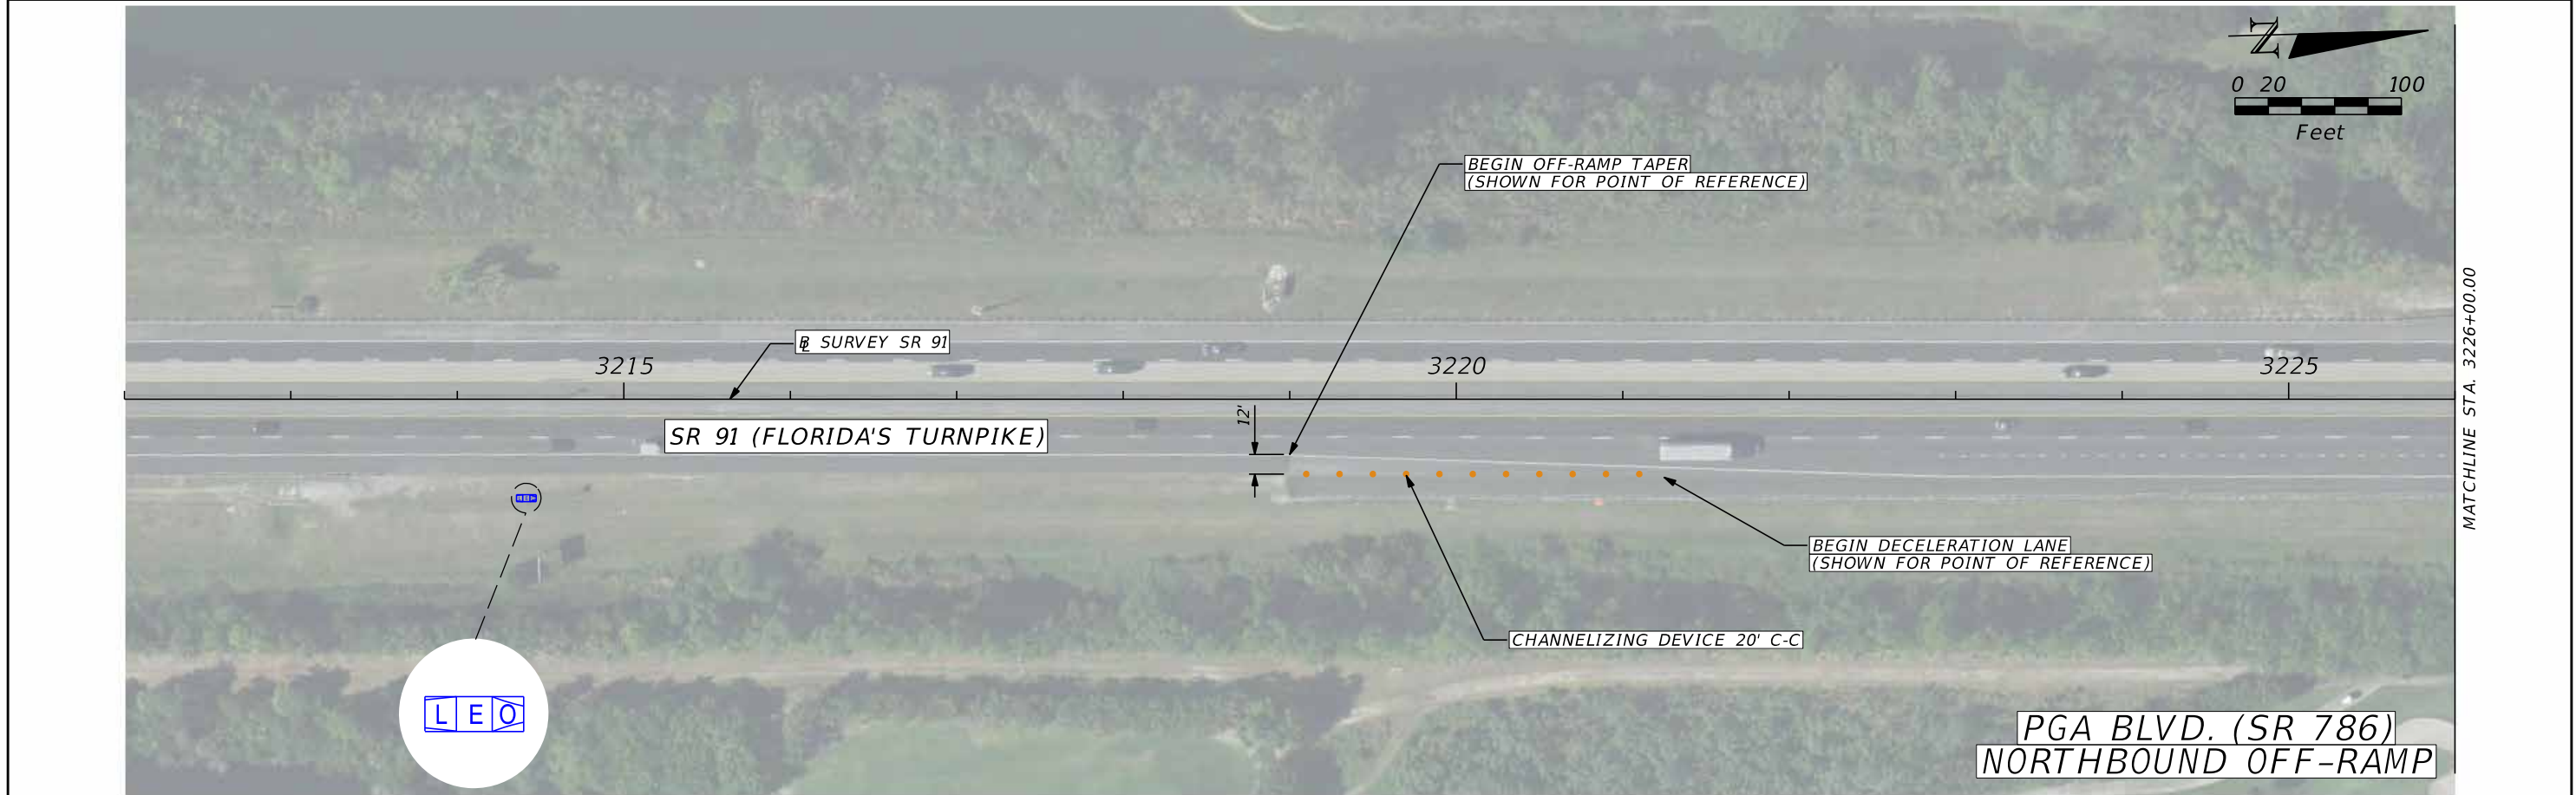


REVISIONS				JAMES J. VOMACKA, PE P.E. LICENSE NUMBER 60518 PROPEL ENGINEERING, INC. 2711 N VISTA PARKWAY, SUITE B7 WEST PALM BEACH, FL 33411	STATE OF FLORIDA DEPARTMENT OF TRANSPORTATION			SHEET NO. DEPLOYMENT PLAN (18)
DATE	DESCRIPTION	DATE	DESCRIPTION		ROAD NO.	COUNTY	FINANCIAL PROJECT ID	
				SR 91	MULTIPLE	437167-3-52-01	43	

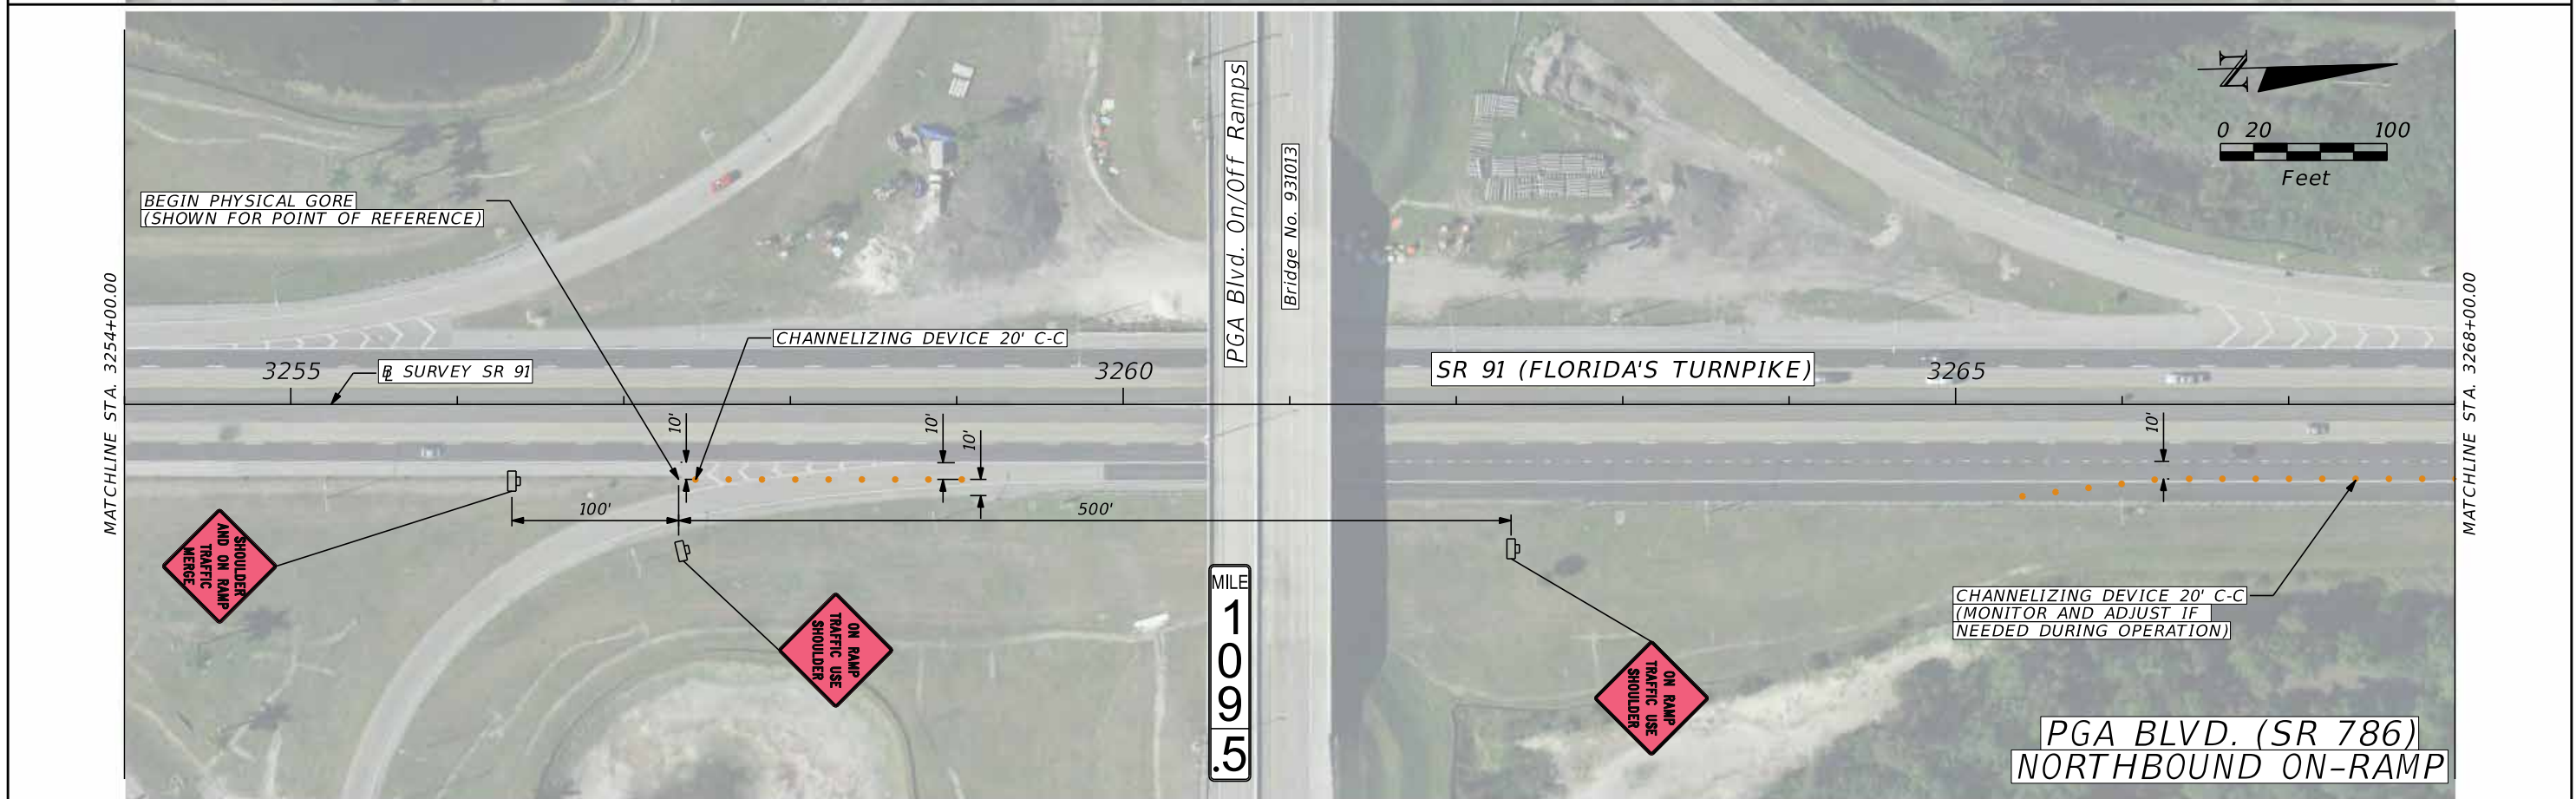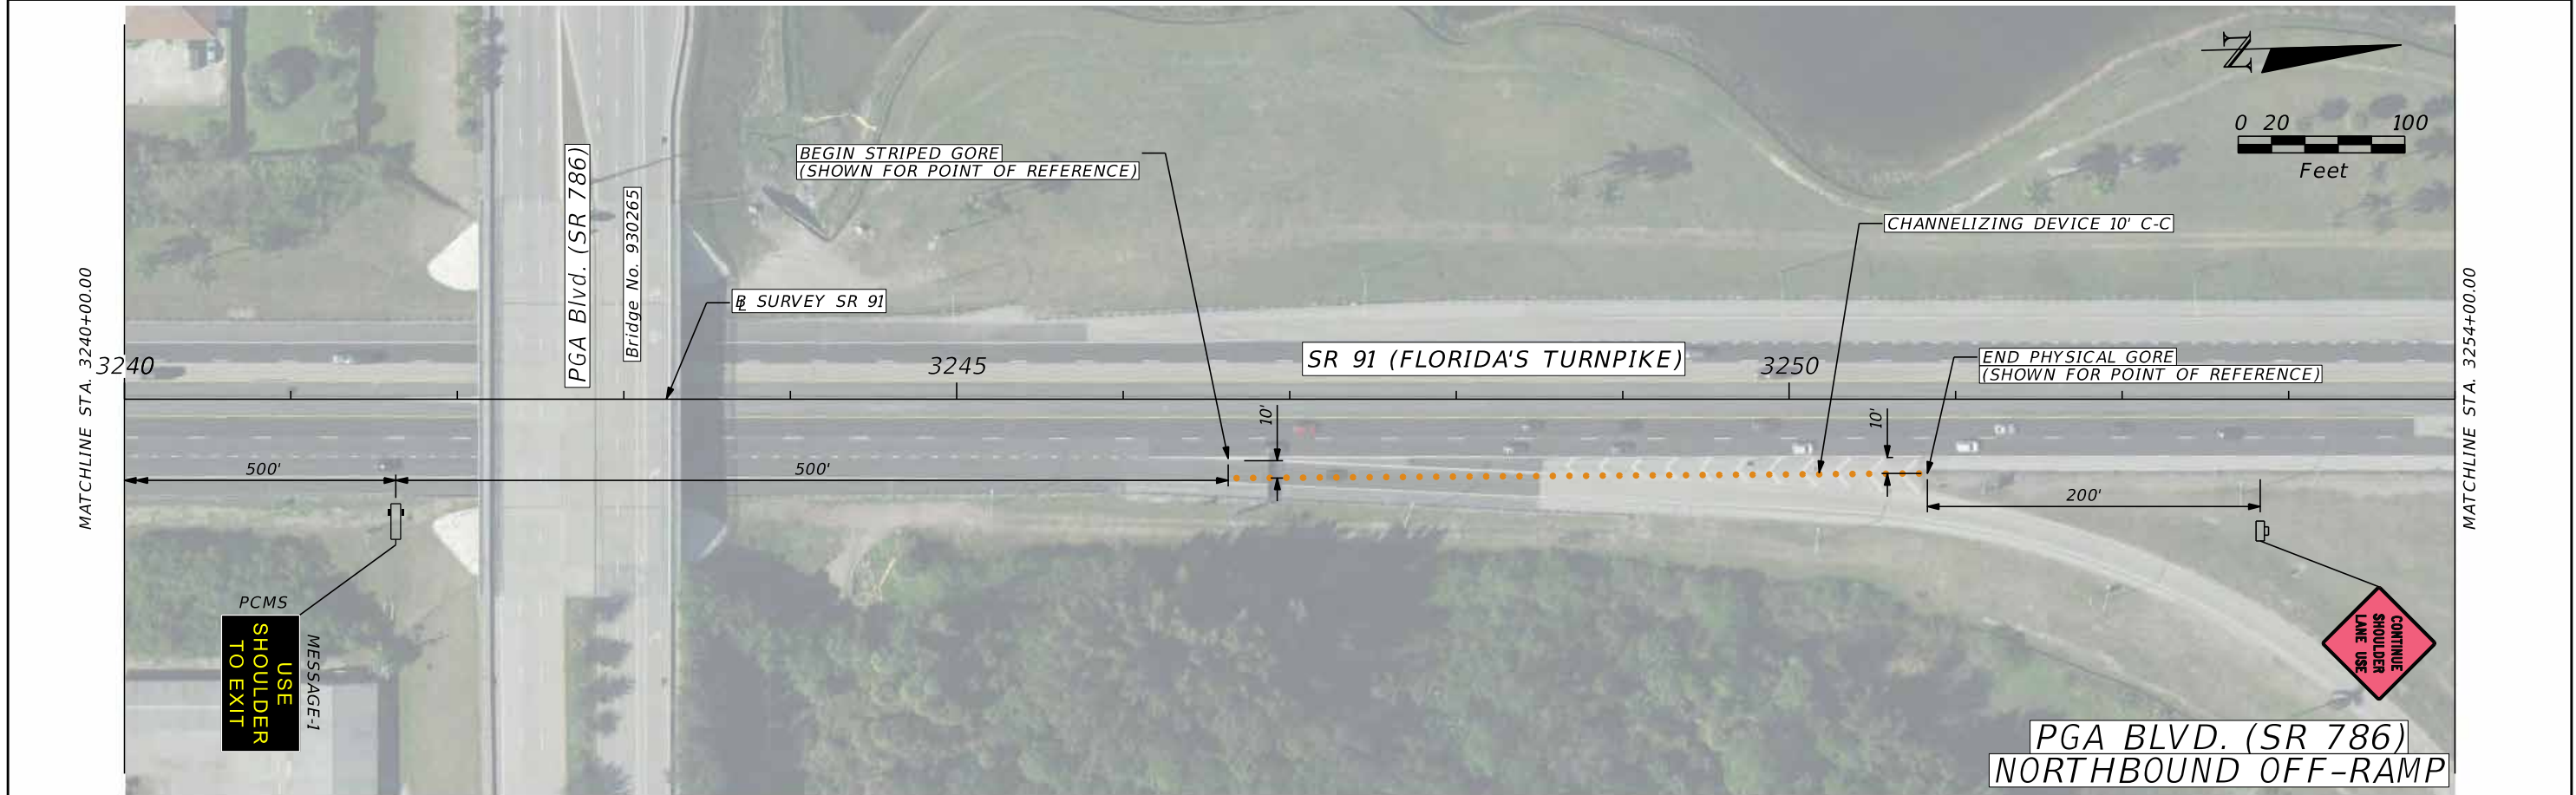



REVISIONS				JAMES J. VOMACKA, PE P.E. LICENSE NUMBER 60518 PROPEL ENGINEERING, INC. 2711 N VISTA PARKWAY, SUITE B7 WEST PALM BEACH, FL 33411	STATE OF FLORIDA DEPARTMENT OF TRANSPORTATION			DEPLOYMENT PLAN (19)	SHEET NO. 44
DATE	DESCRIPTION	DATE	DESCRIPTION		ROAD NO.	COUNTY	FINANCIAL PROJECT ID		
				SR 91	MULTIPLE	437167-3-52-01			

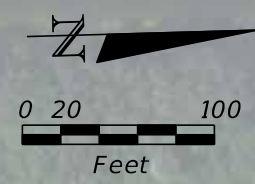

MATCHLINE STA. 3268+00.00


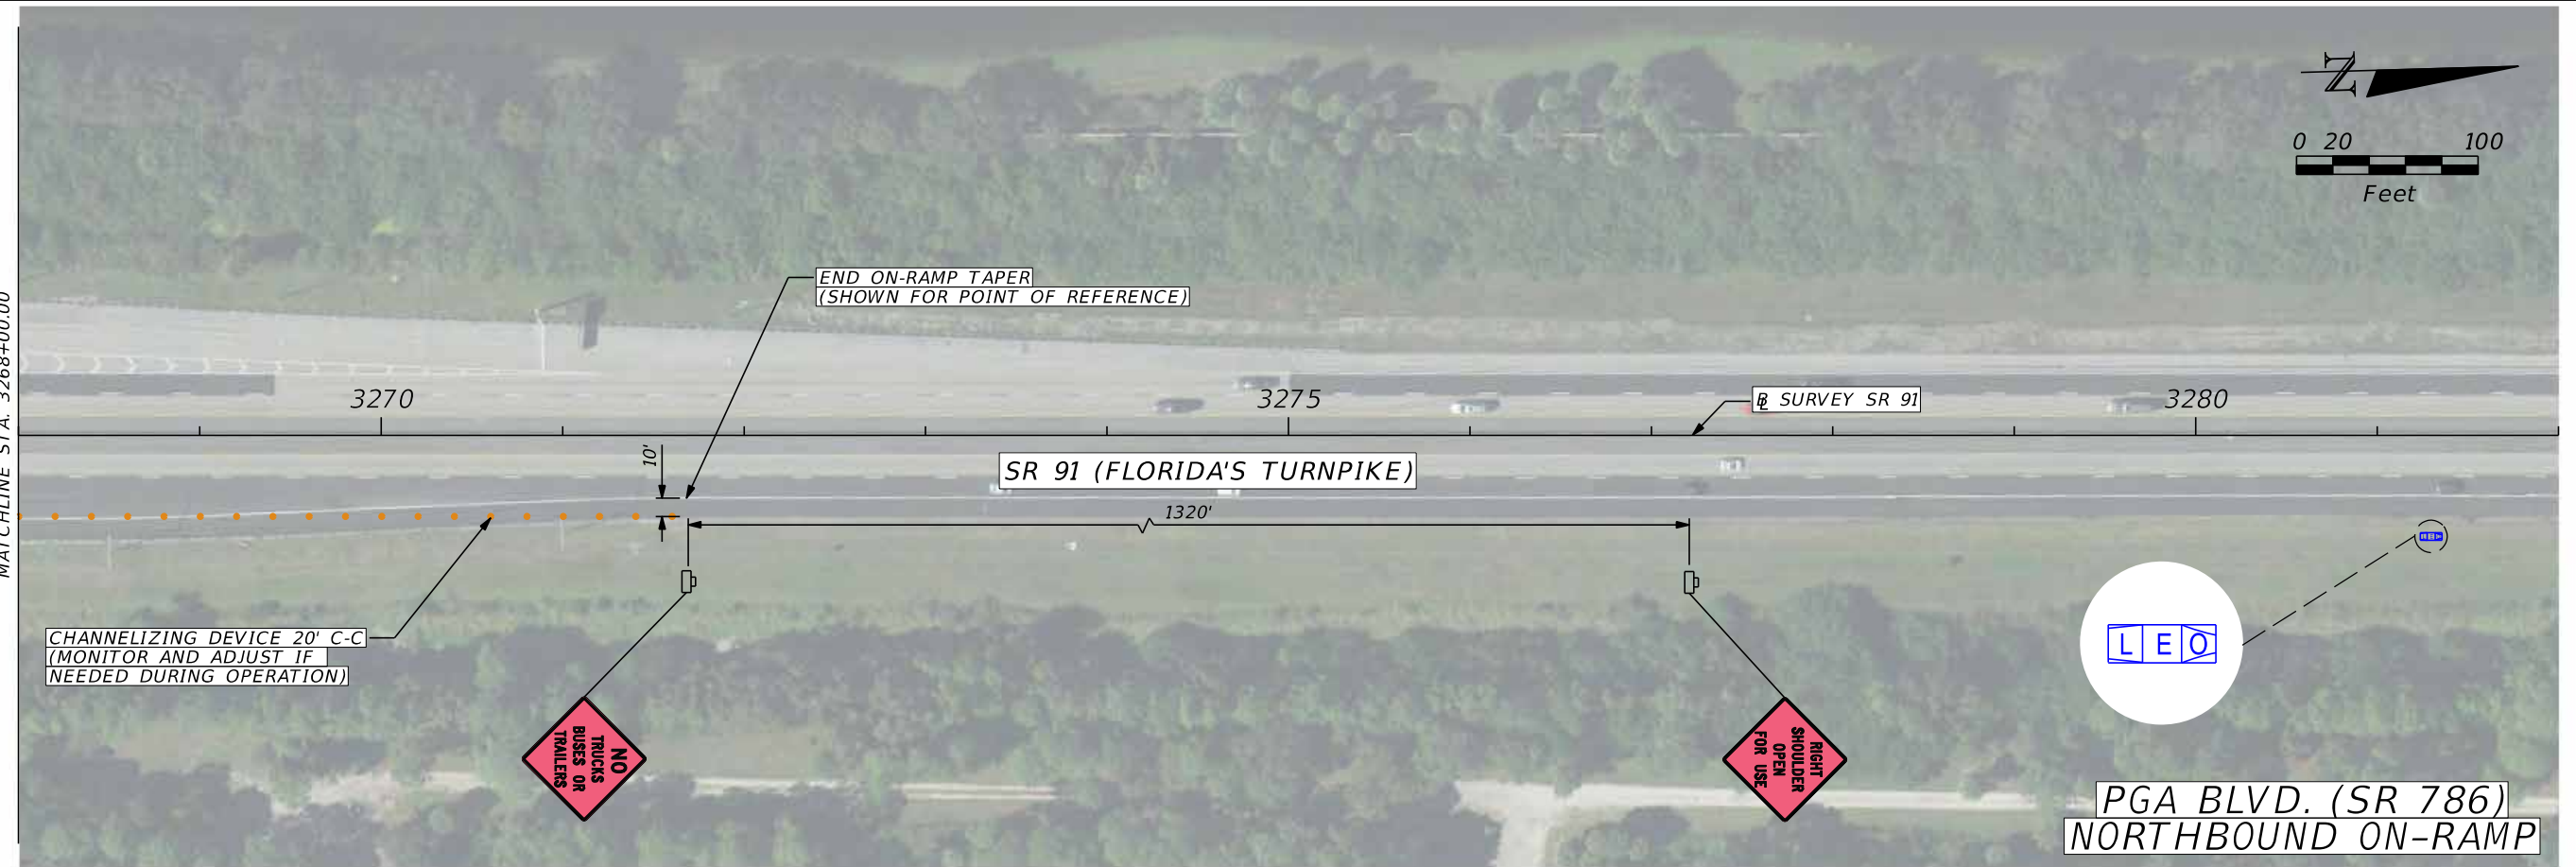


REVISIONS				JAMES J. VOMACKA, PE P.E. LICENSE NUMBER 60518 PROPEL ENGINEERING, INC. 2711 N VISTA PARKWAY, SUITE B7 WEST PALM BEACH, FL 33411	STATE OF FLORIDA DEPARTMENT OF TRANSPORTATION			DEPLOYMENT PLAN (20)	SHEET NO. 45
DATE	DESCRIPTION	DATE	DESCRIPTION		ROAD NO.	COUNTY	FINANCIAL PROJECT ID		
						SR 91	MULTIPLE		437167-3-52-01

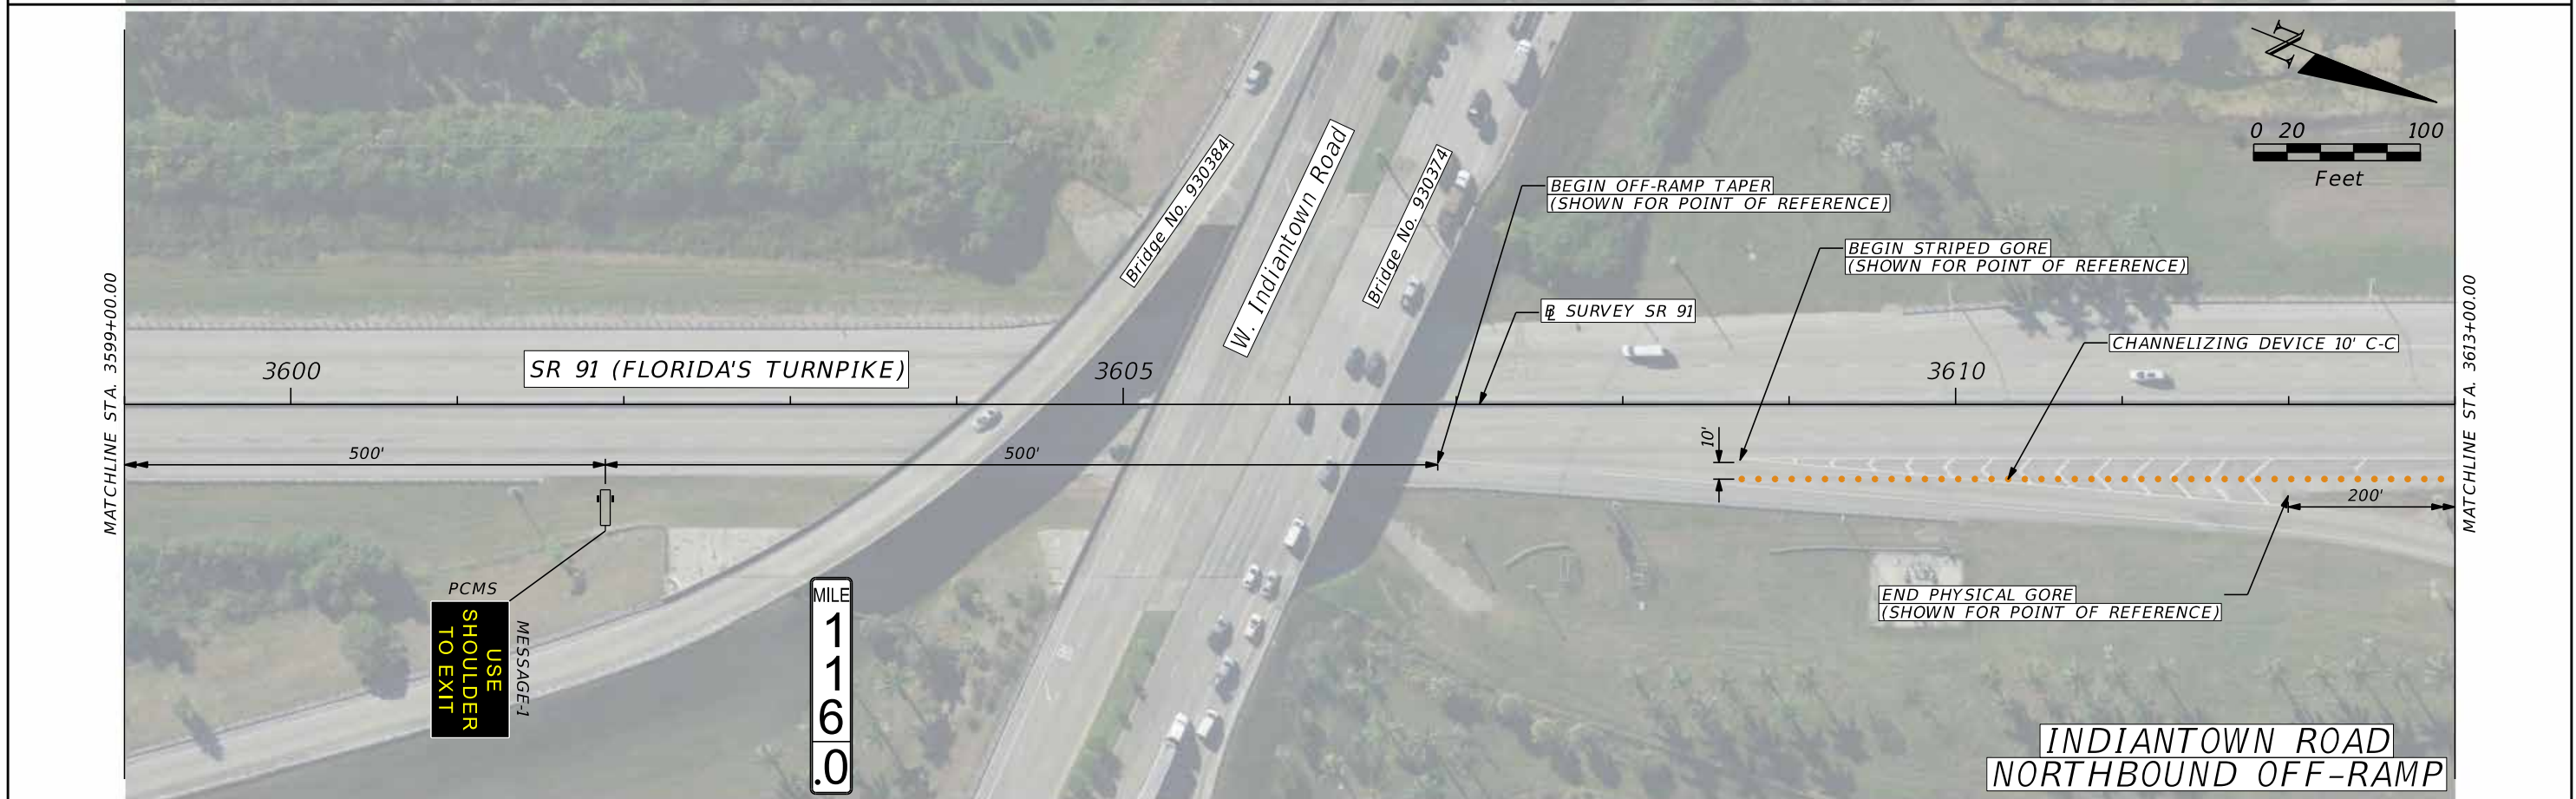
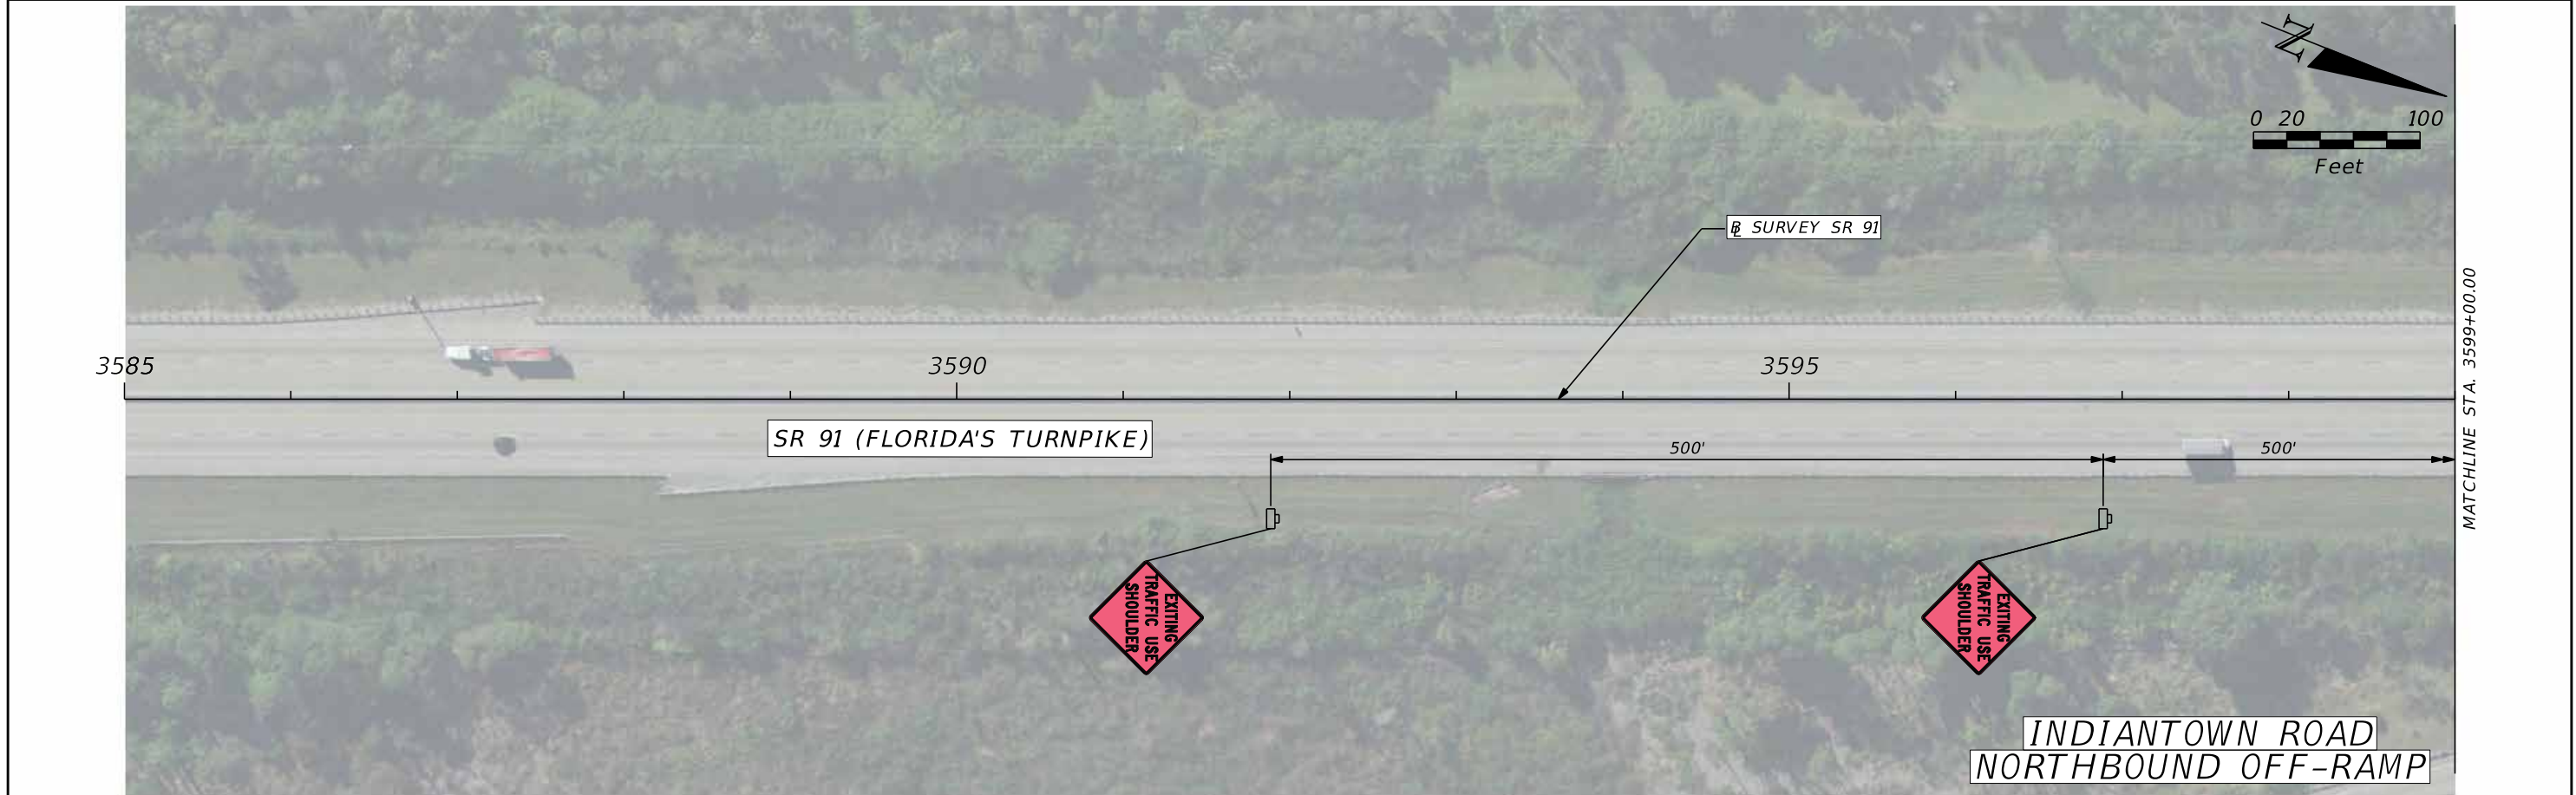


REVISIONS				JAMES J. VOMACKA, PE P.E. LICENSE NUMBER 60518 PROPEL ENGINEERING, INC. 2711 N VISTA PARKWAY, SUITE B7 WEST PALM BEACH, FL 33411	STATE OF FLORIDA DEPARTMENT OF TRANSPORTATION			SHEET NO. 46
DATE	DESCRIPTION	DATE	DESCRIPTION		ROAD NO.	COUNTY	FINANCIAL PROJECT ID	
					SR 91	MULTIPLE	437167-3-52-01	


DEPLOYMENT PLAN (21)

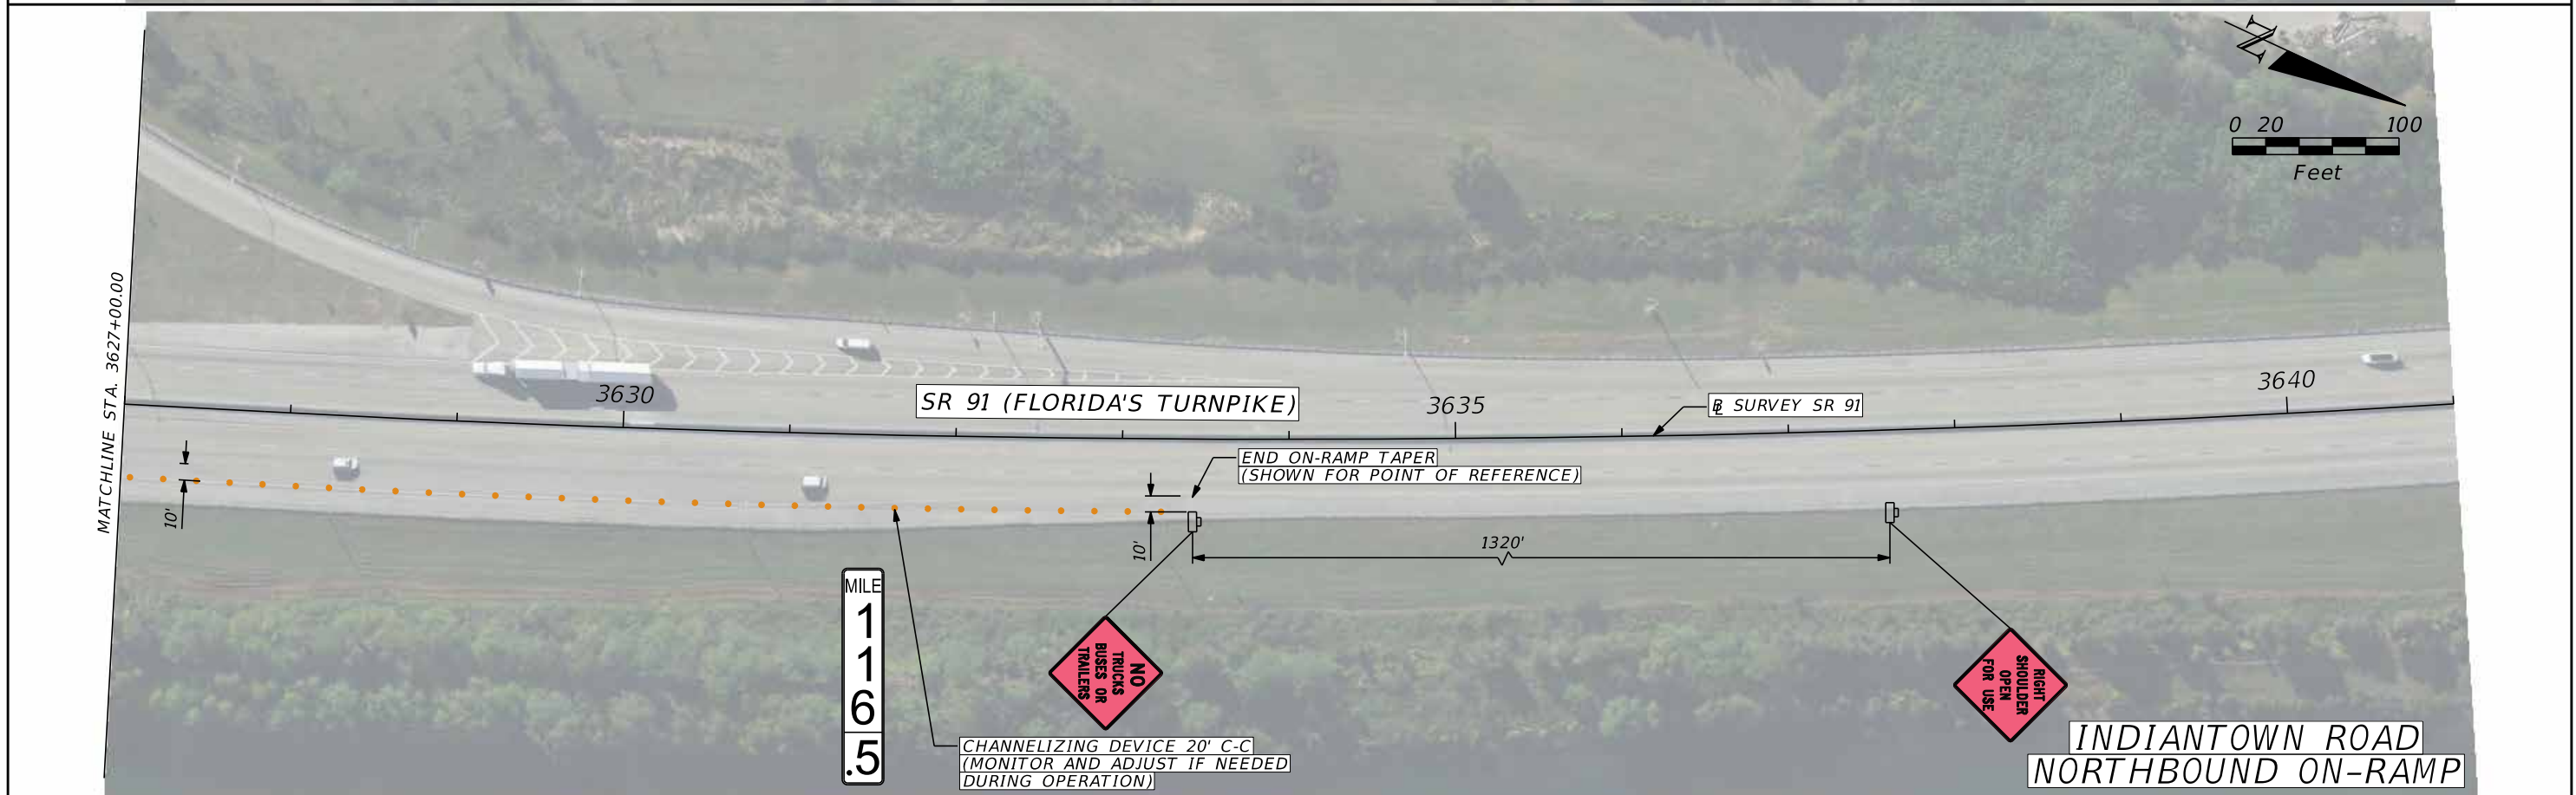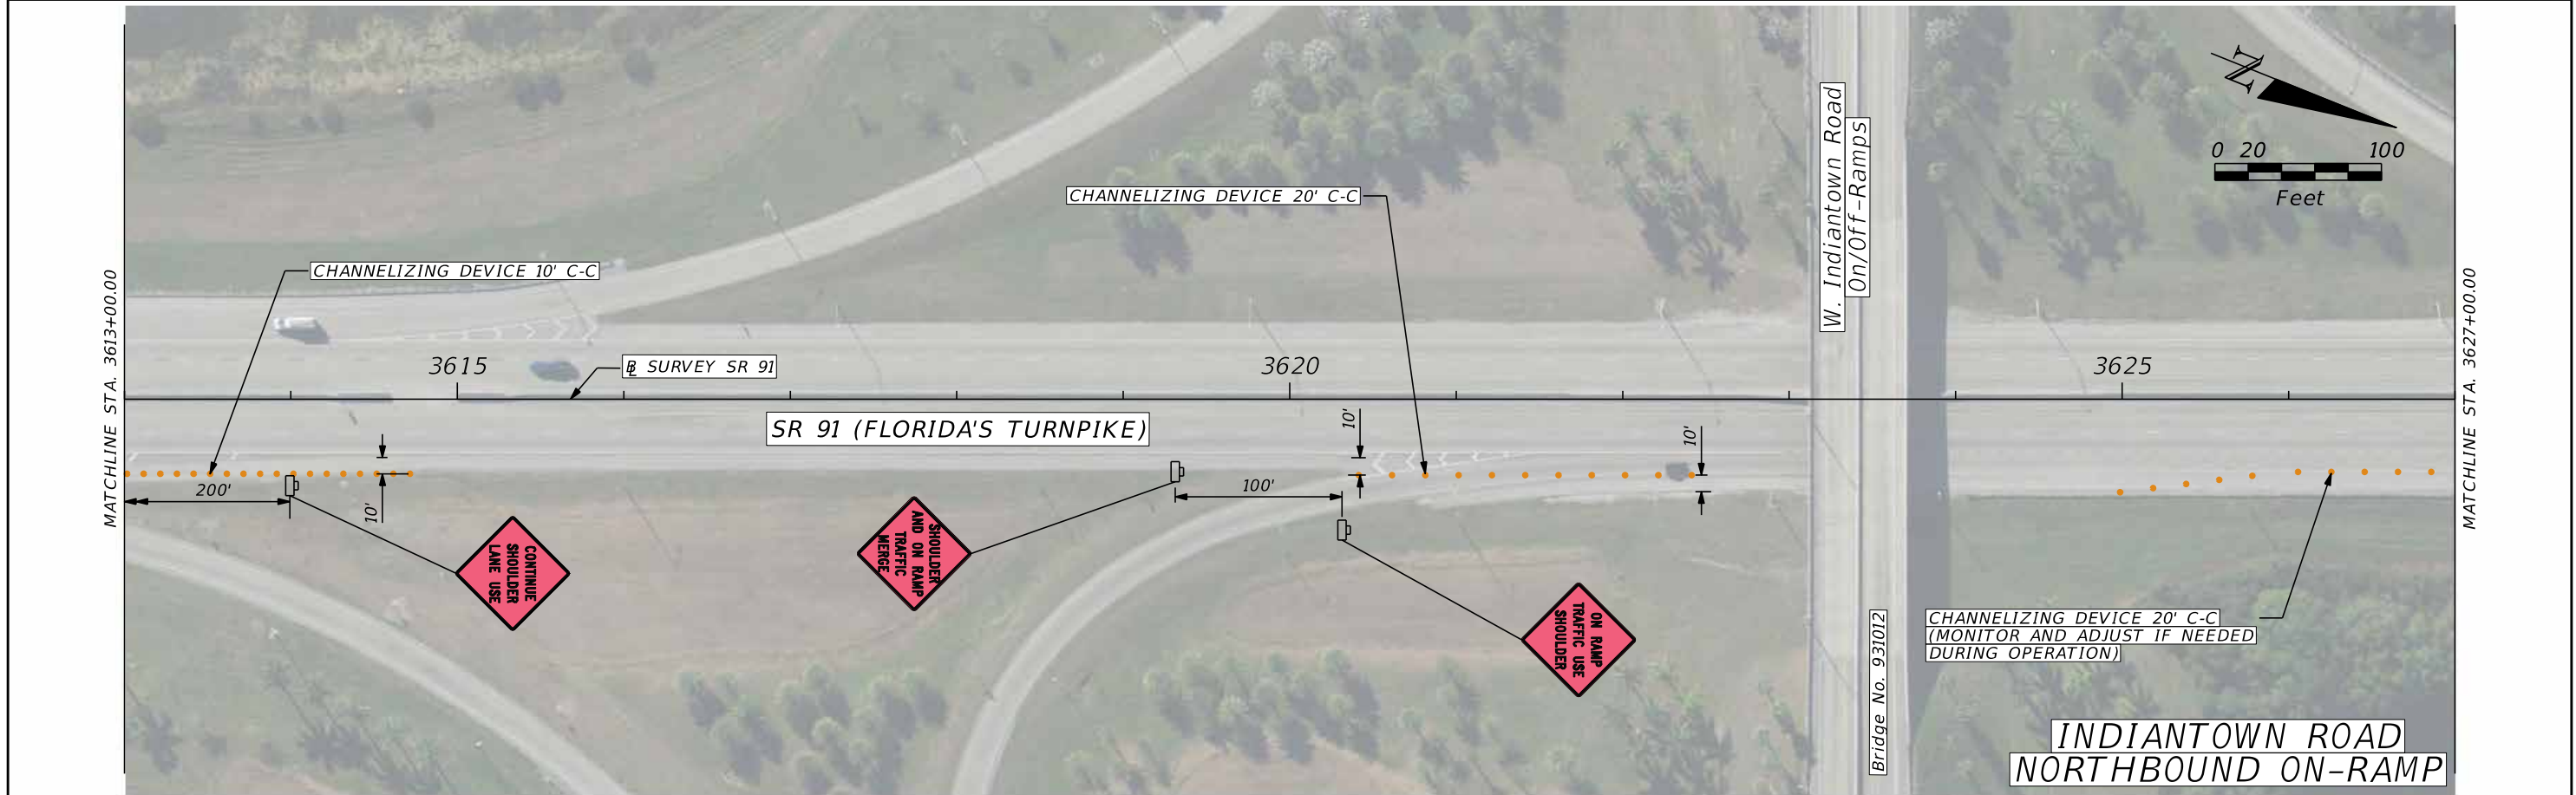

REVISIONS				JAMES J. VOMACKA, PE P.E. LICENSE NUMBER 60518 PROPEL ENGINEERING, INC. 2711 N VISTA PARKWAY, SUITE B7 WEST PALM BEACH, FL 33411	STATE OF FLORIDA DEPARTMENT OF TRANSPORTATION			DEPLOYMENT PLAN (22)	SHEET NO. 47
DATE	DESCRIPTION	DATE	DESCRIPTION		ROAD NO.	COUNTY	FINANCIAL PROJECT ID		
				SR 91	MULTIPLE	437167-3-52-01			

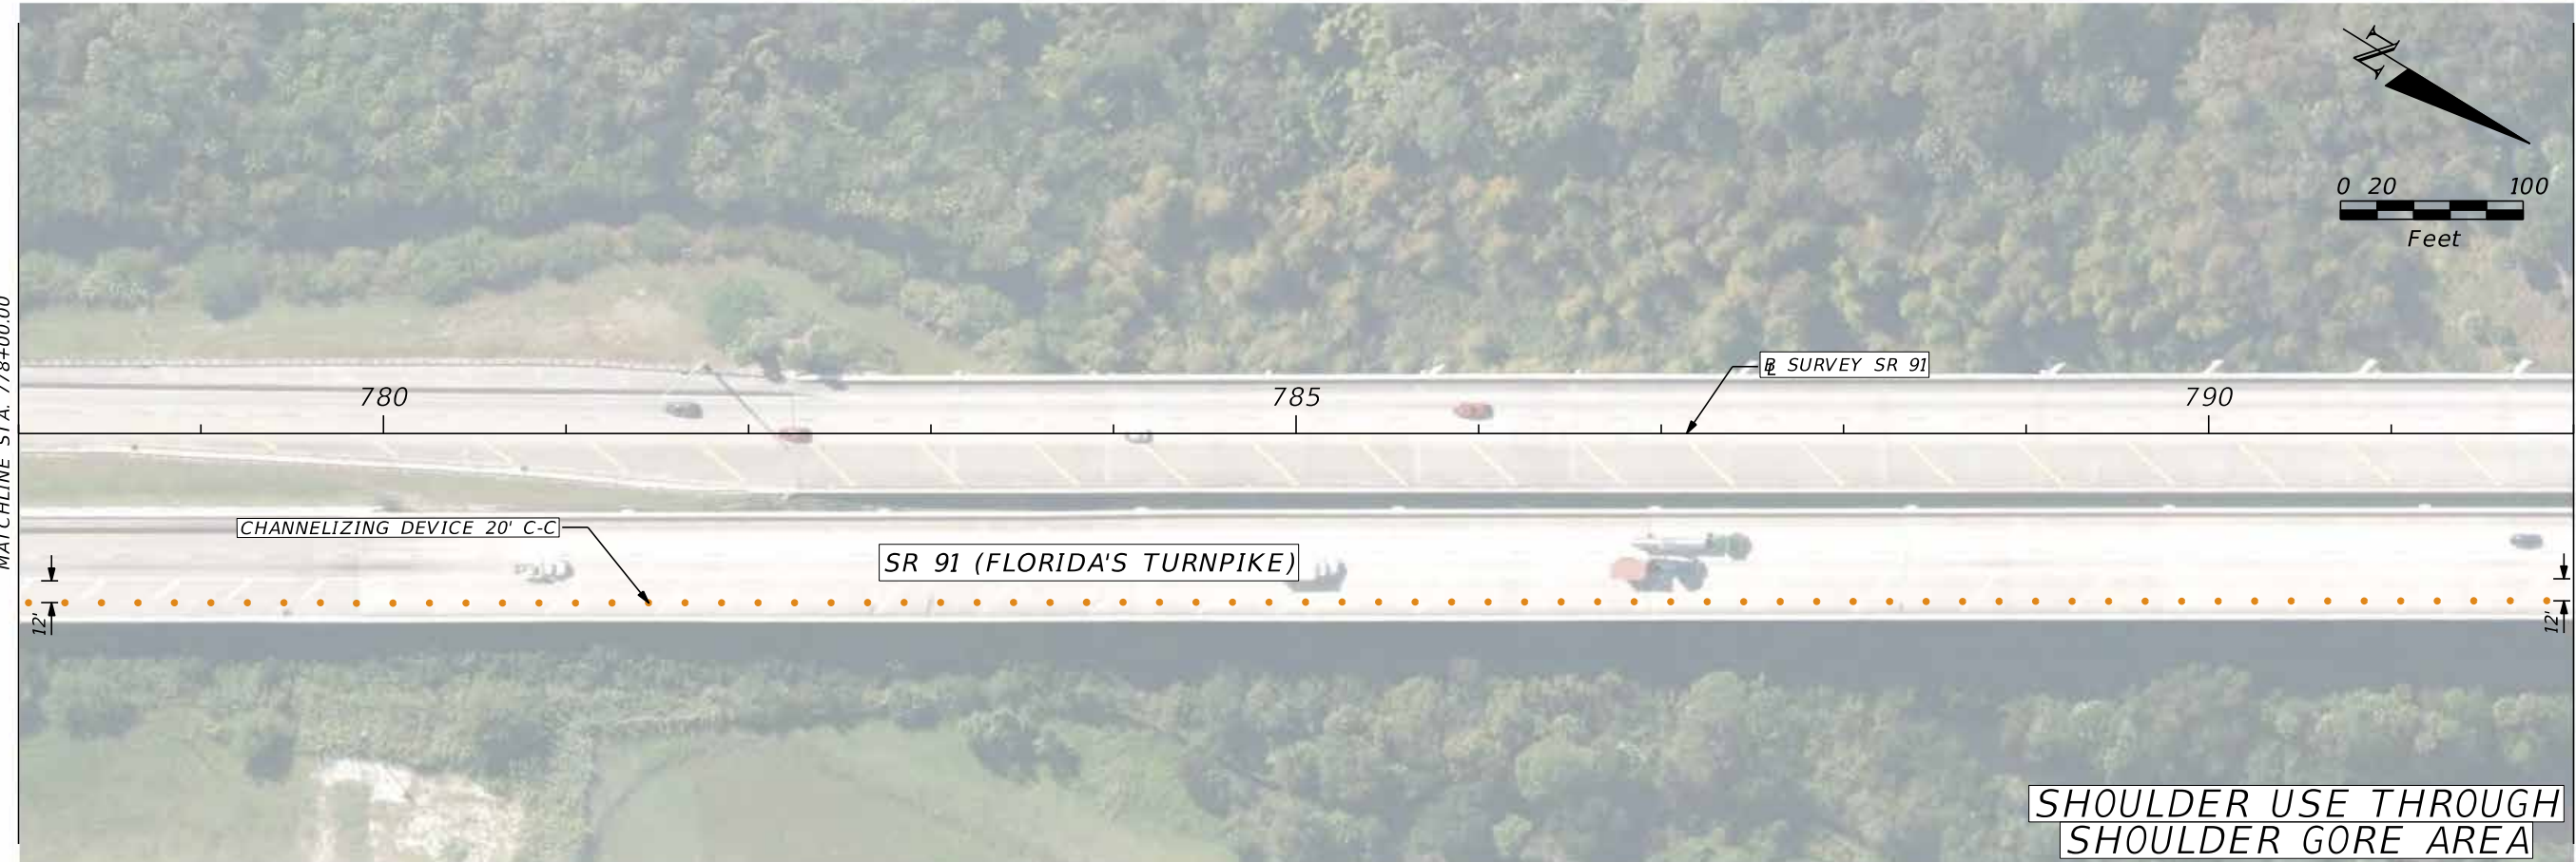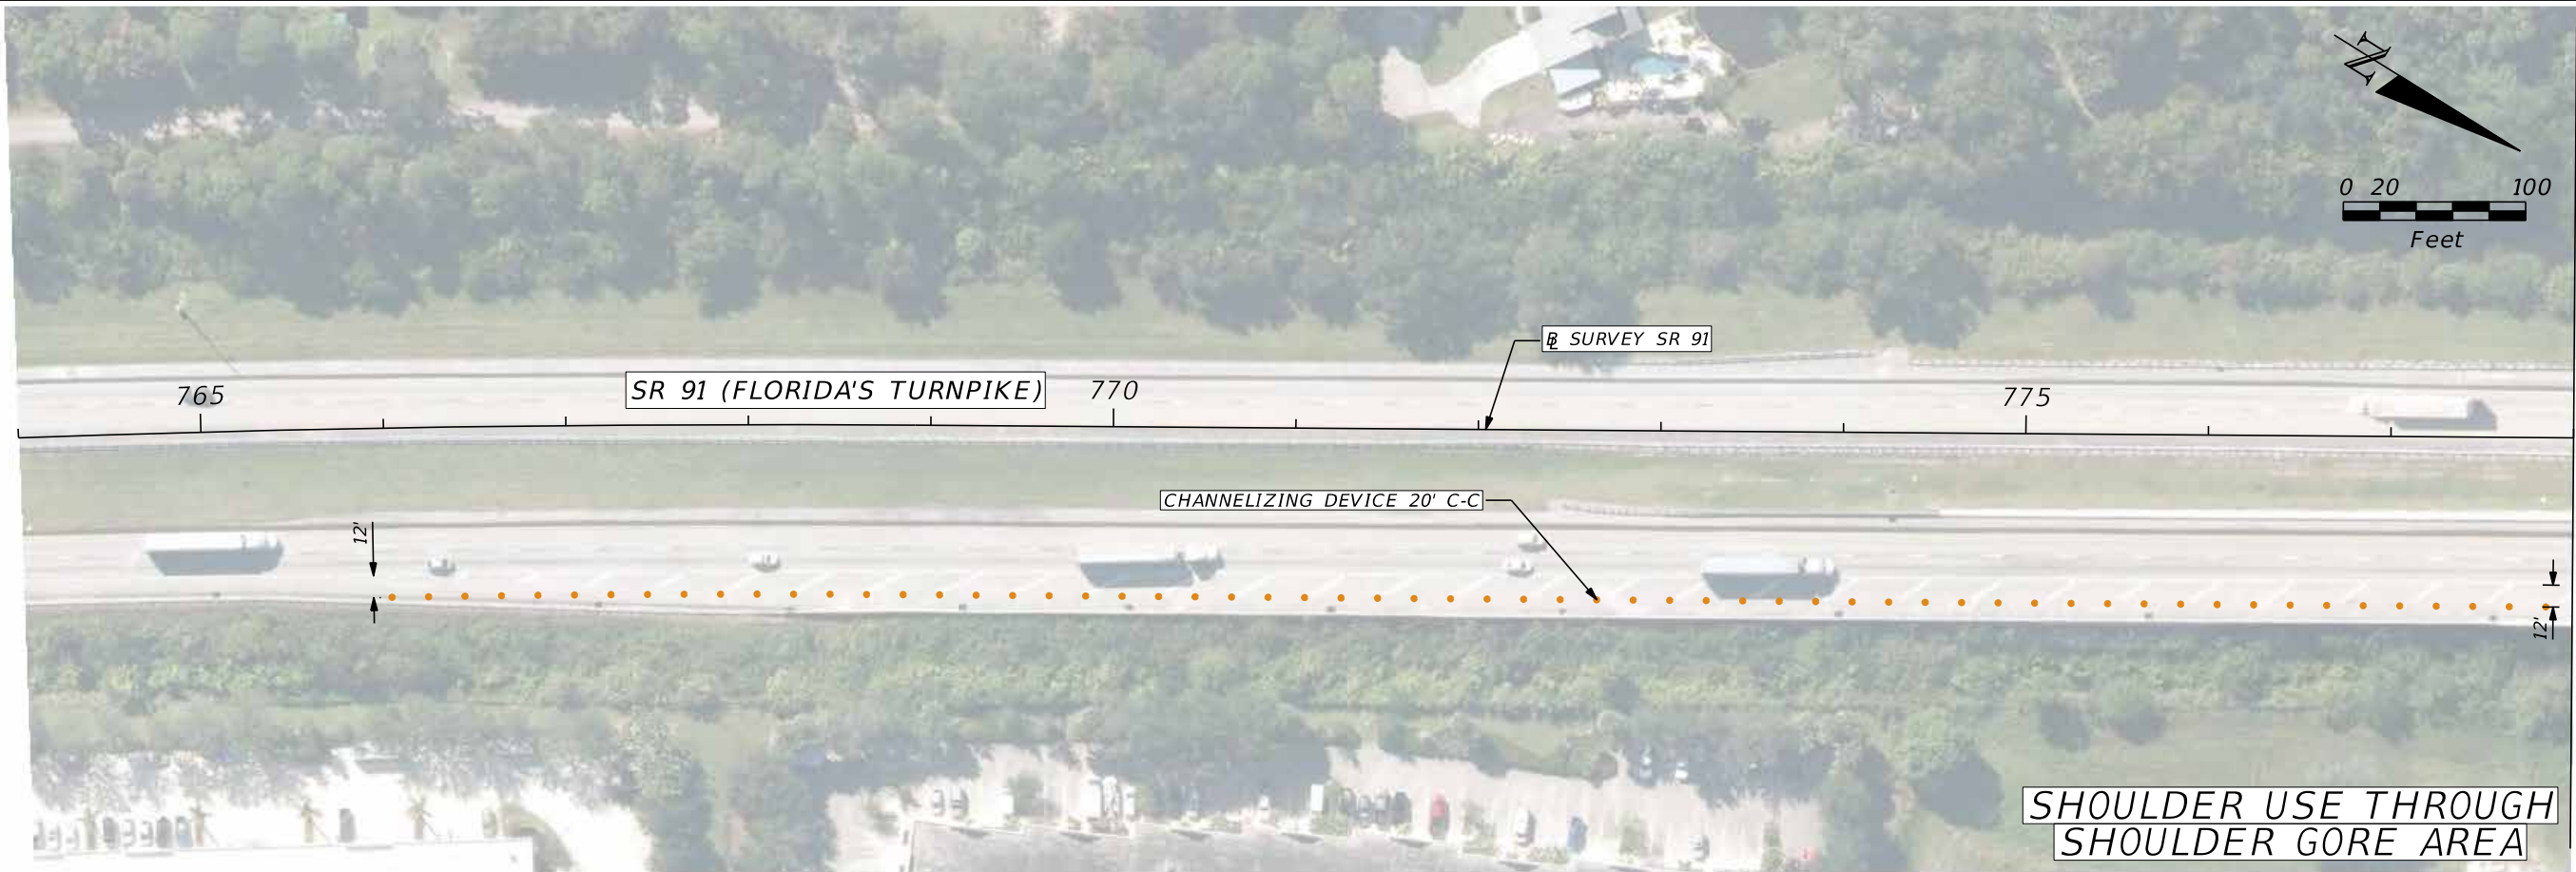


REVISIONS				JAMES J. VOMACKA, PE P.E. LICENSE NUMBER 60518 PROPEL ENGINEERING, INC. 2711 N VISTA PARKWAY, SUITE B7 WEST PALM BEACH, FL 33411	STATE OF FLORIDA DEPARTMENT OF TRANSPORTATION			DEPLOYMENT PLAN (23)	SHEET NO. 48
DATE	DESCRIPTION	DATE	DESCRIPTION		ROAD NO.	COUNTY	FINANCIAL PROJECT ID		
					SR 91	MULTIPLE	437167-3-52-01		

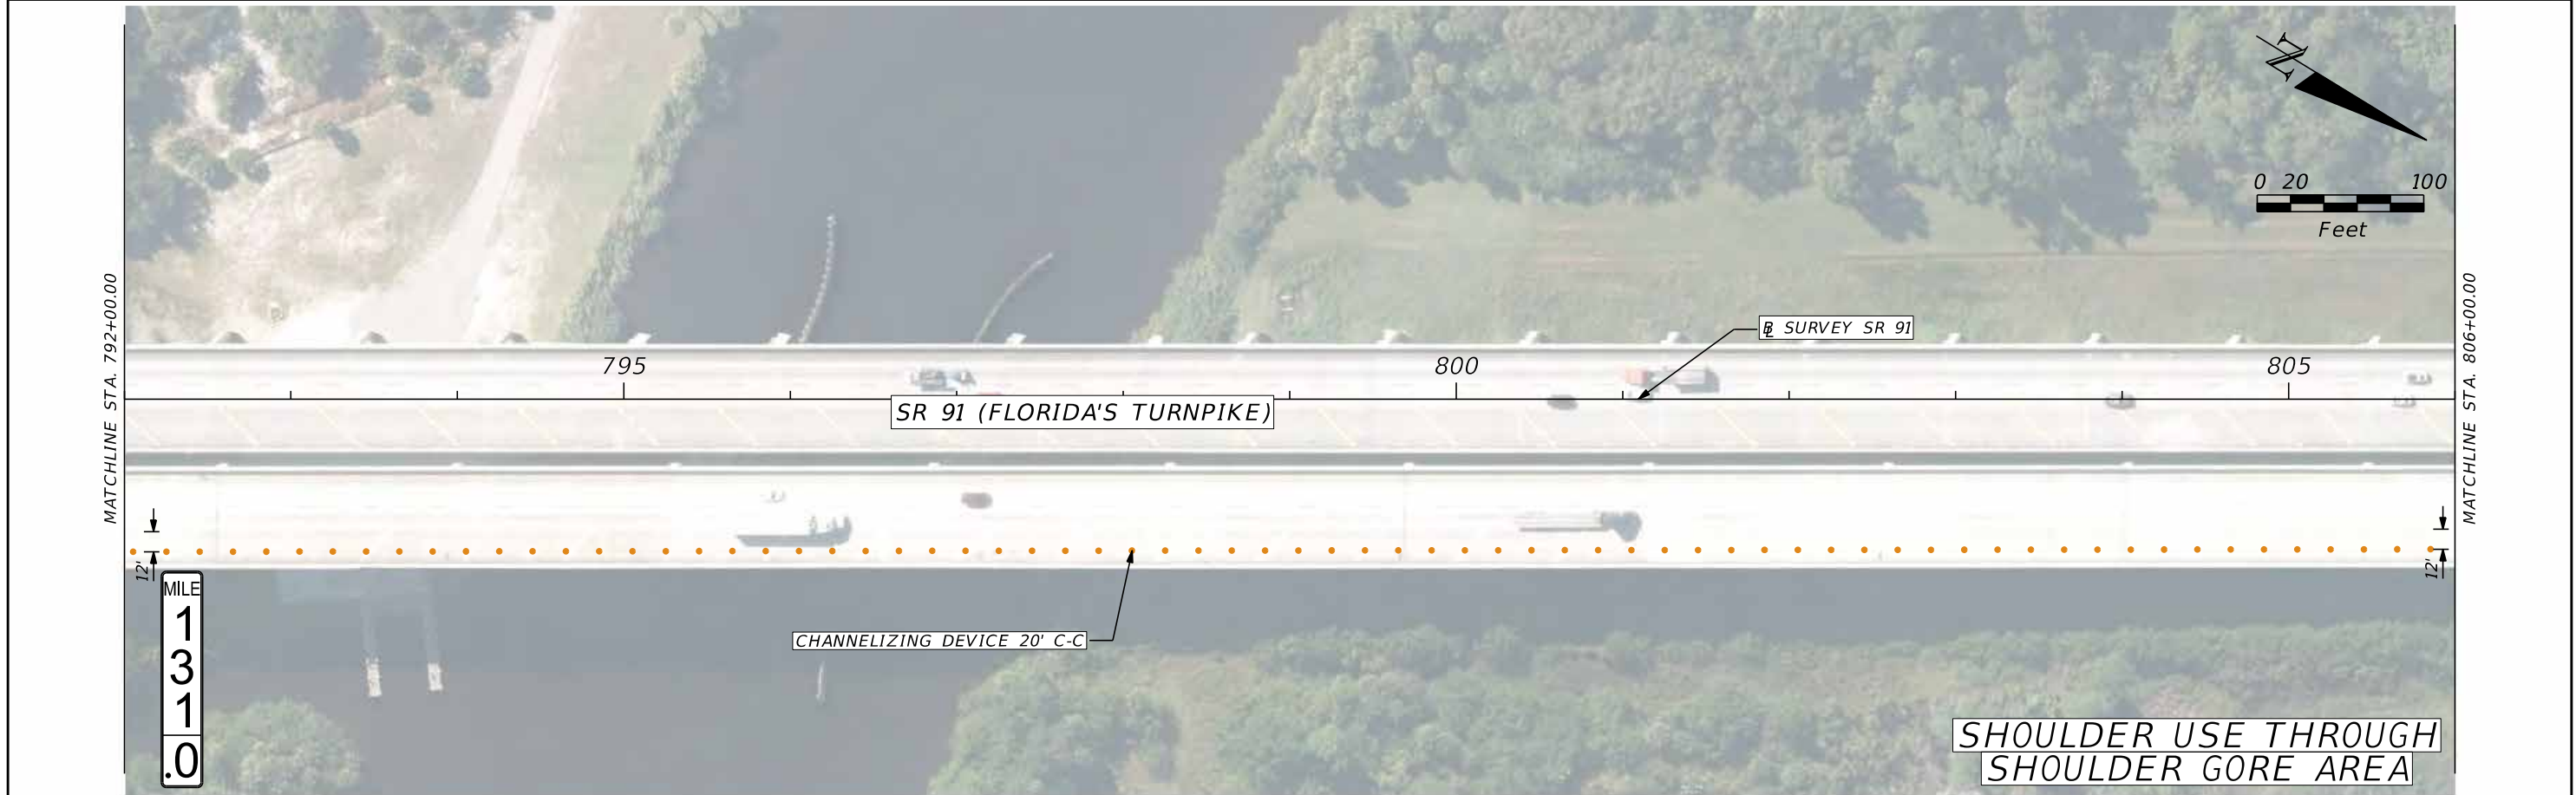


REVISIONS				JAMES J. VOMACKA, PE P.E. LICENSE NUMBER 60518 PROPEL ENGINEERING, INC. 2711 N VISTA PARKWAY, SUITE B7 WEST PALM BEACH, FL 33411	STATE OF FLORIDA DEPARTMENT OF TRANSPORTATION			DEPLOYMENT PLAN (24)	SHEET NO.
DATE	DESCRIPTION	DATE	DESCRIPTION		ROAD NO.	COUNTY	FINANCIAL PROJECT ID		49
					SR 91	MULTIPLE	437167-3-52-01		

MATCHLINE STA. 820+00.00

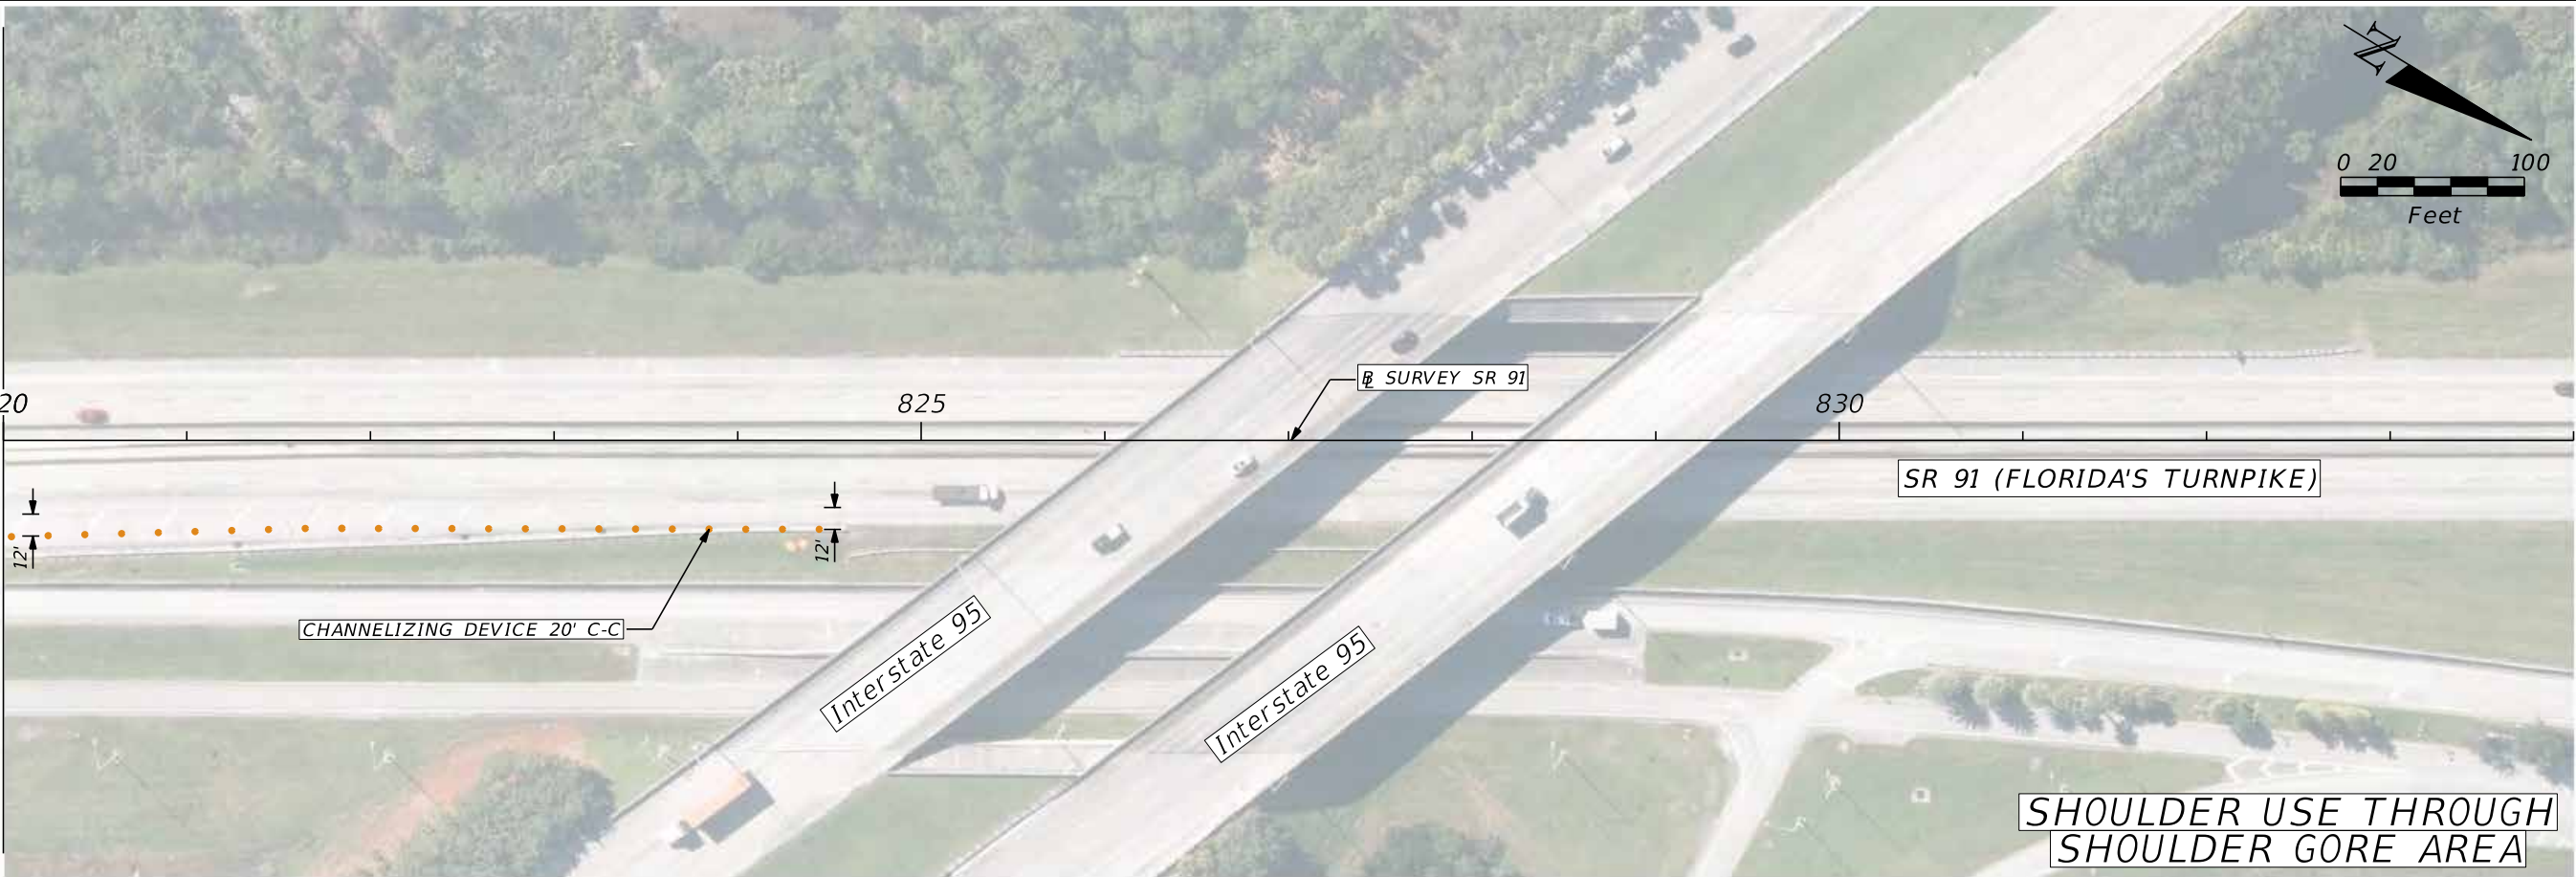


REVISIONS				JAMES J. VOMACKA, PE P.E. LICENSE NUMBER 60518 PROPEL ENGINEERING, INC. 2711 N VISTA PARKWAY, SUITE B7 WEST PALM BEACH, FL 33411	STATE OF FLORIDA DEPARTMENT OF TRANSPORTATION			DEPLOYMENT PLAN (25)	SHEET NO.
DATE	DESCRIPTION	DATE	DESCRIPTION		ROAD NO.	COUNTY	FINANCIAL PROJECT ID		
					SR 91	MULTIPLE	437167-3-52-01		50


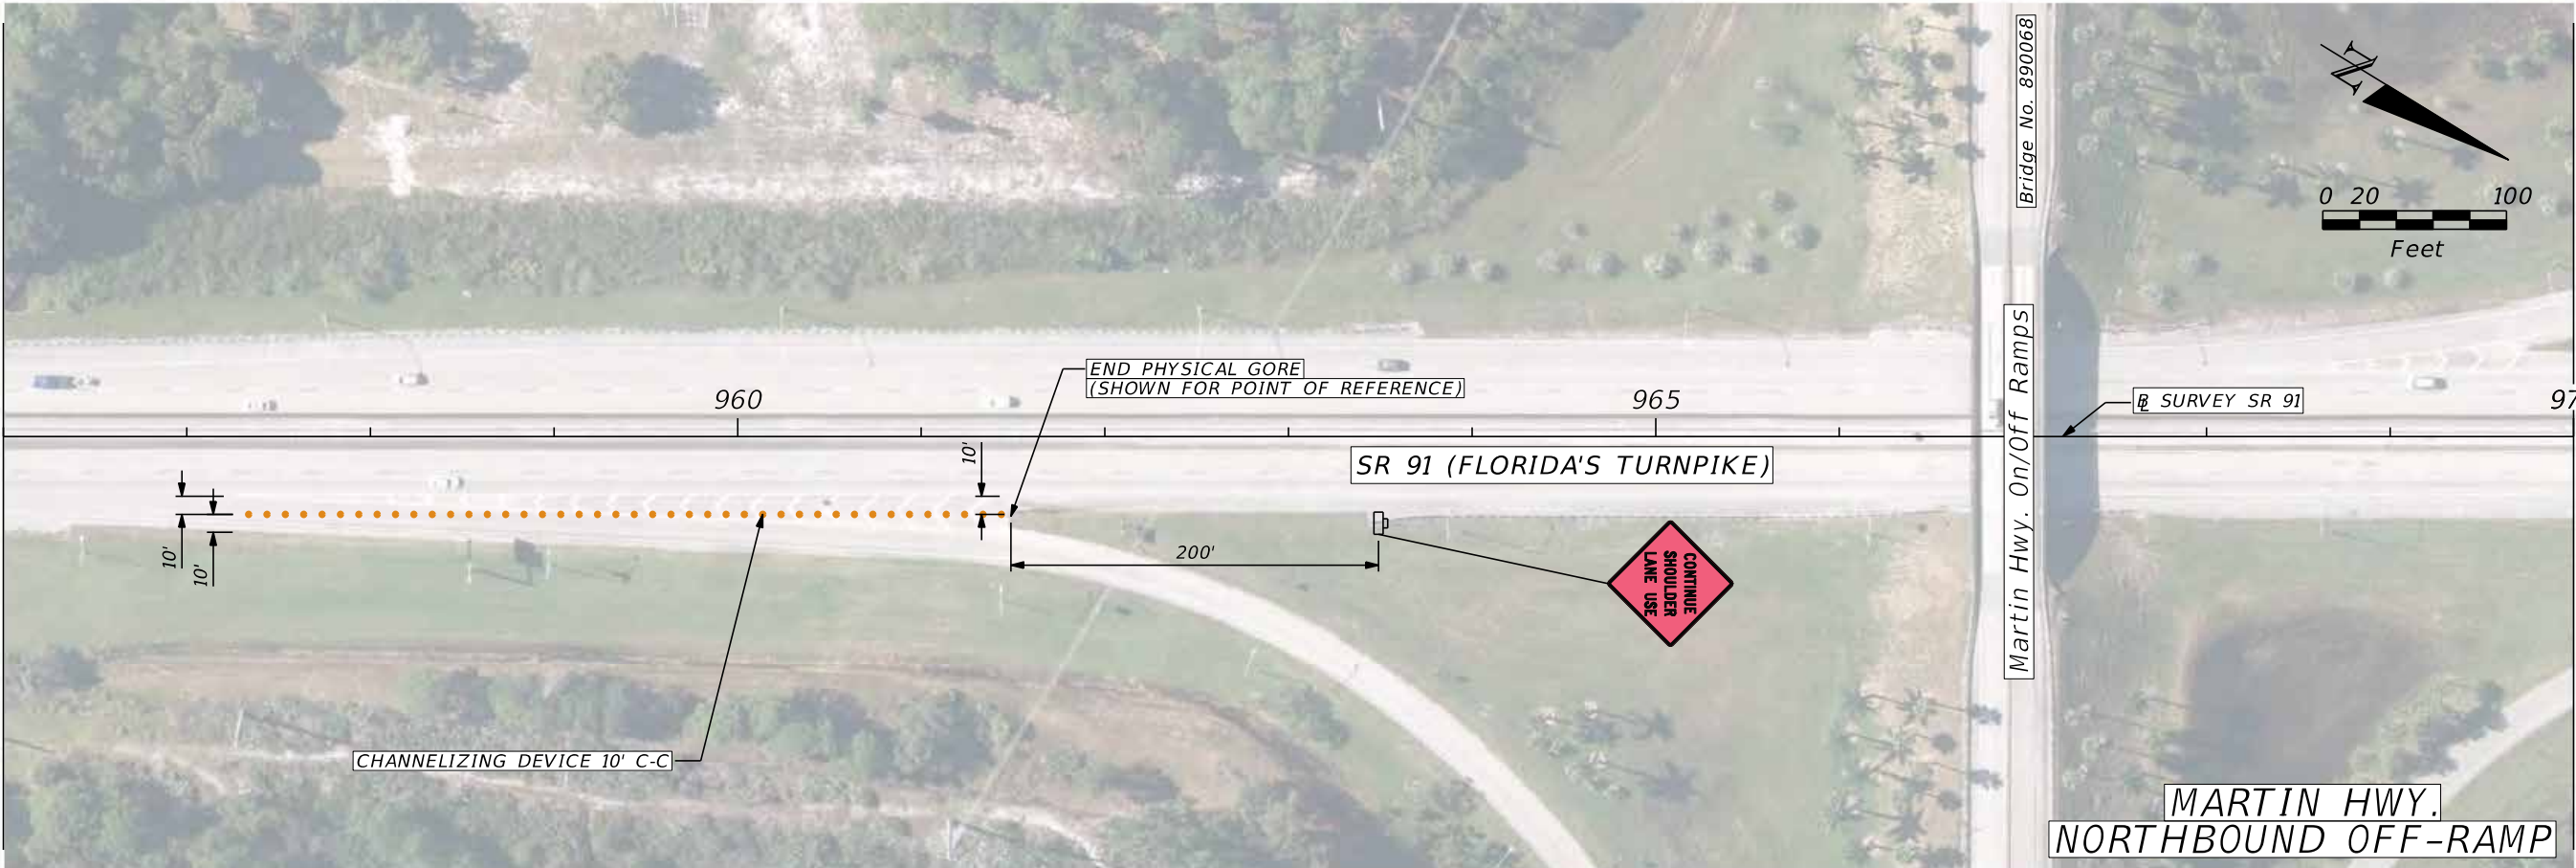


REVISIONS				JAMES J. VOMACKA, PE P.E. LICENSE NUMBER 60518 PROPEL ENGINEERING, INC. 2711 N VISTA PARKWAY, SUITE B7 WEST PALM BEACH, FL 33411	STATE OF FLORIDA DEPARTMENT OF TRANSPORTATION			SHEET NO. 51
DATE	DESCRIPTION	DATE	DESCRIPTION		ROAD NO.	COUNTY	FINANCIAL PROJECT ID	
					SR 91	MULTIPLE	437167-3-52-01	



DEPLOYMENT PLAN (26)

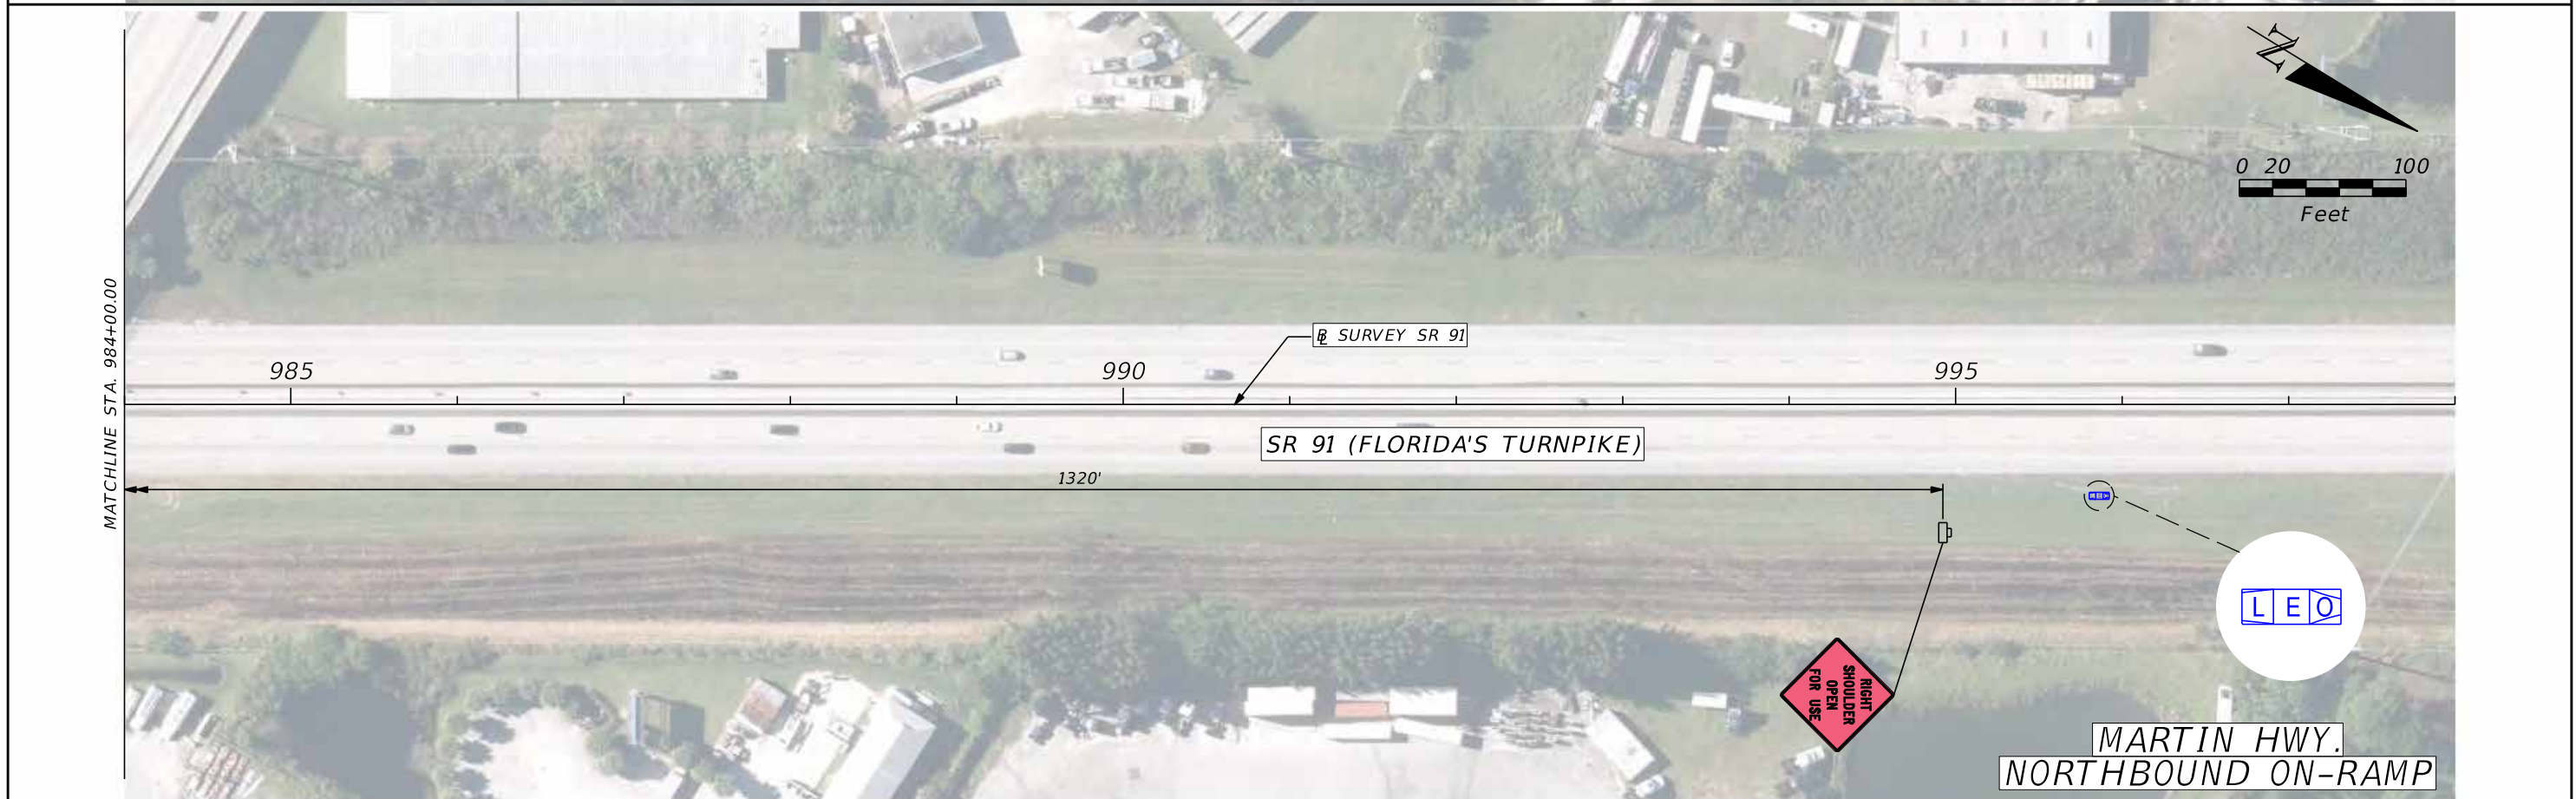

REVISIONS				JAMES J. VOMACKA, PE P.E. LICENSE NUMBER 60518 PROPEL ENGINEERING, INC. 2711 N VISTA PARKWAY, SUITE B7 WEST PALM BEACH, FL 33411	STATE OF FLORIDA DEPARTMENT OF TRANSPORTATION			DEPLOYMENT PLAN (27)	SHEET NO. 52
DATE	DESCRIPTION	DATE	DESCRIPTION		ROAD NO.	COUNTY	FINANCIAL PROJECT ID		
					SR 91	MULTIPLE	437167-3-52-01		

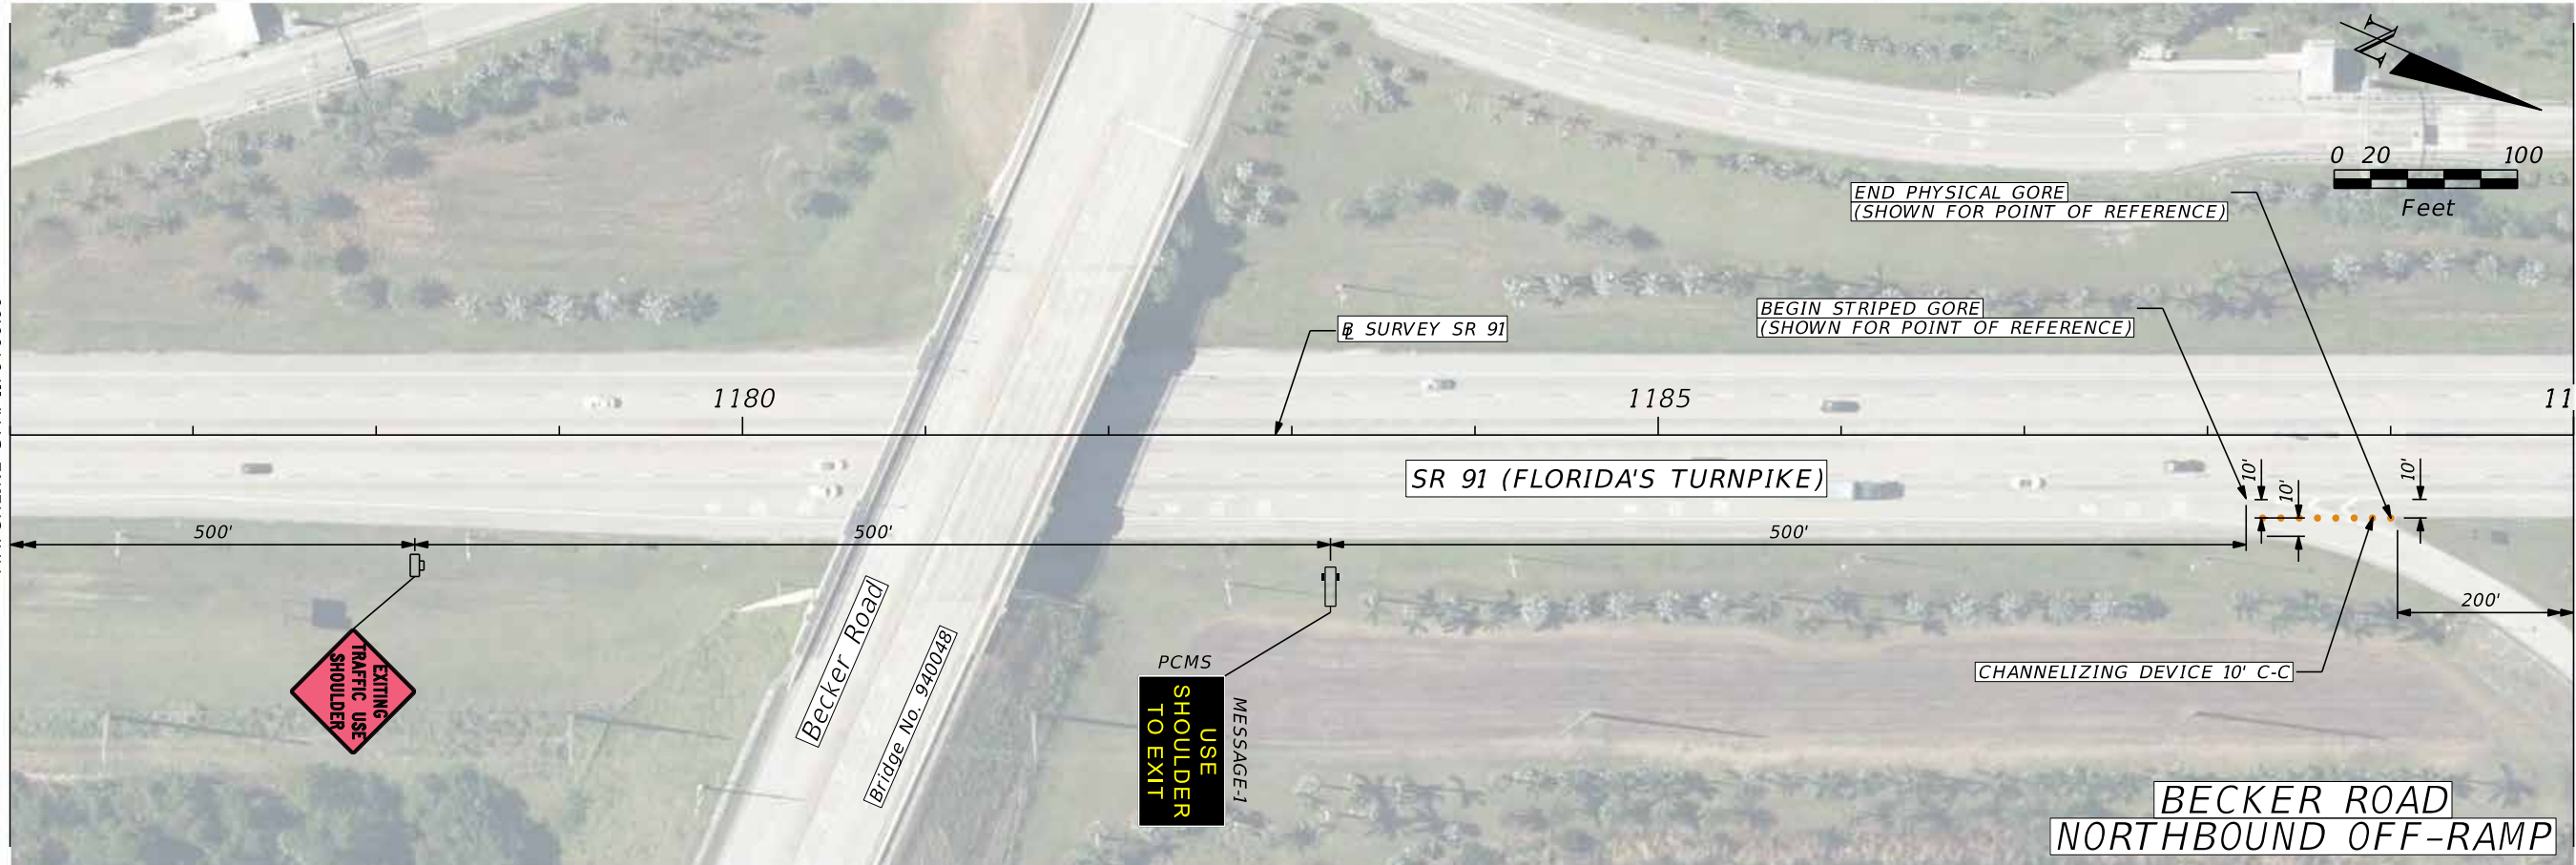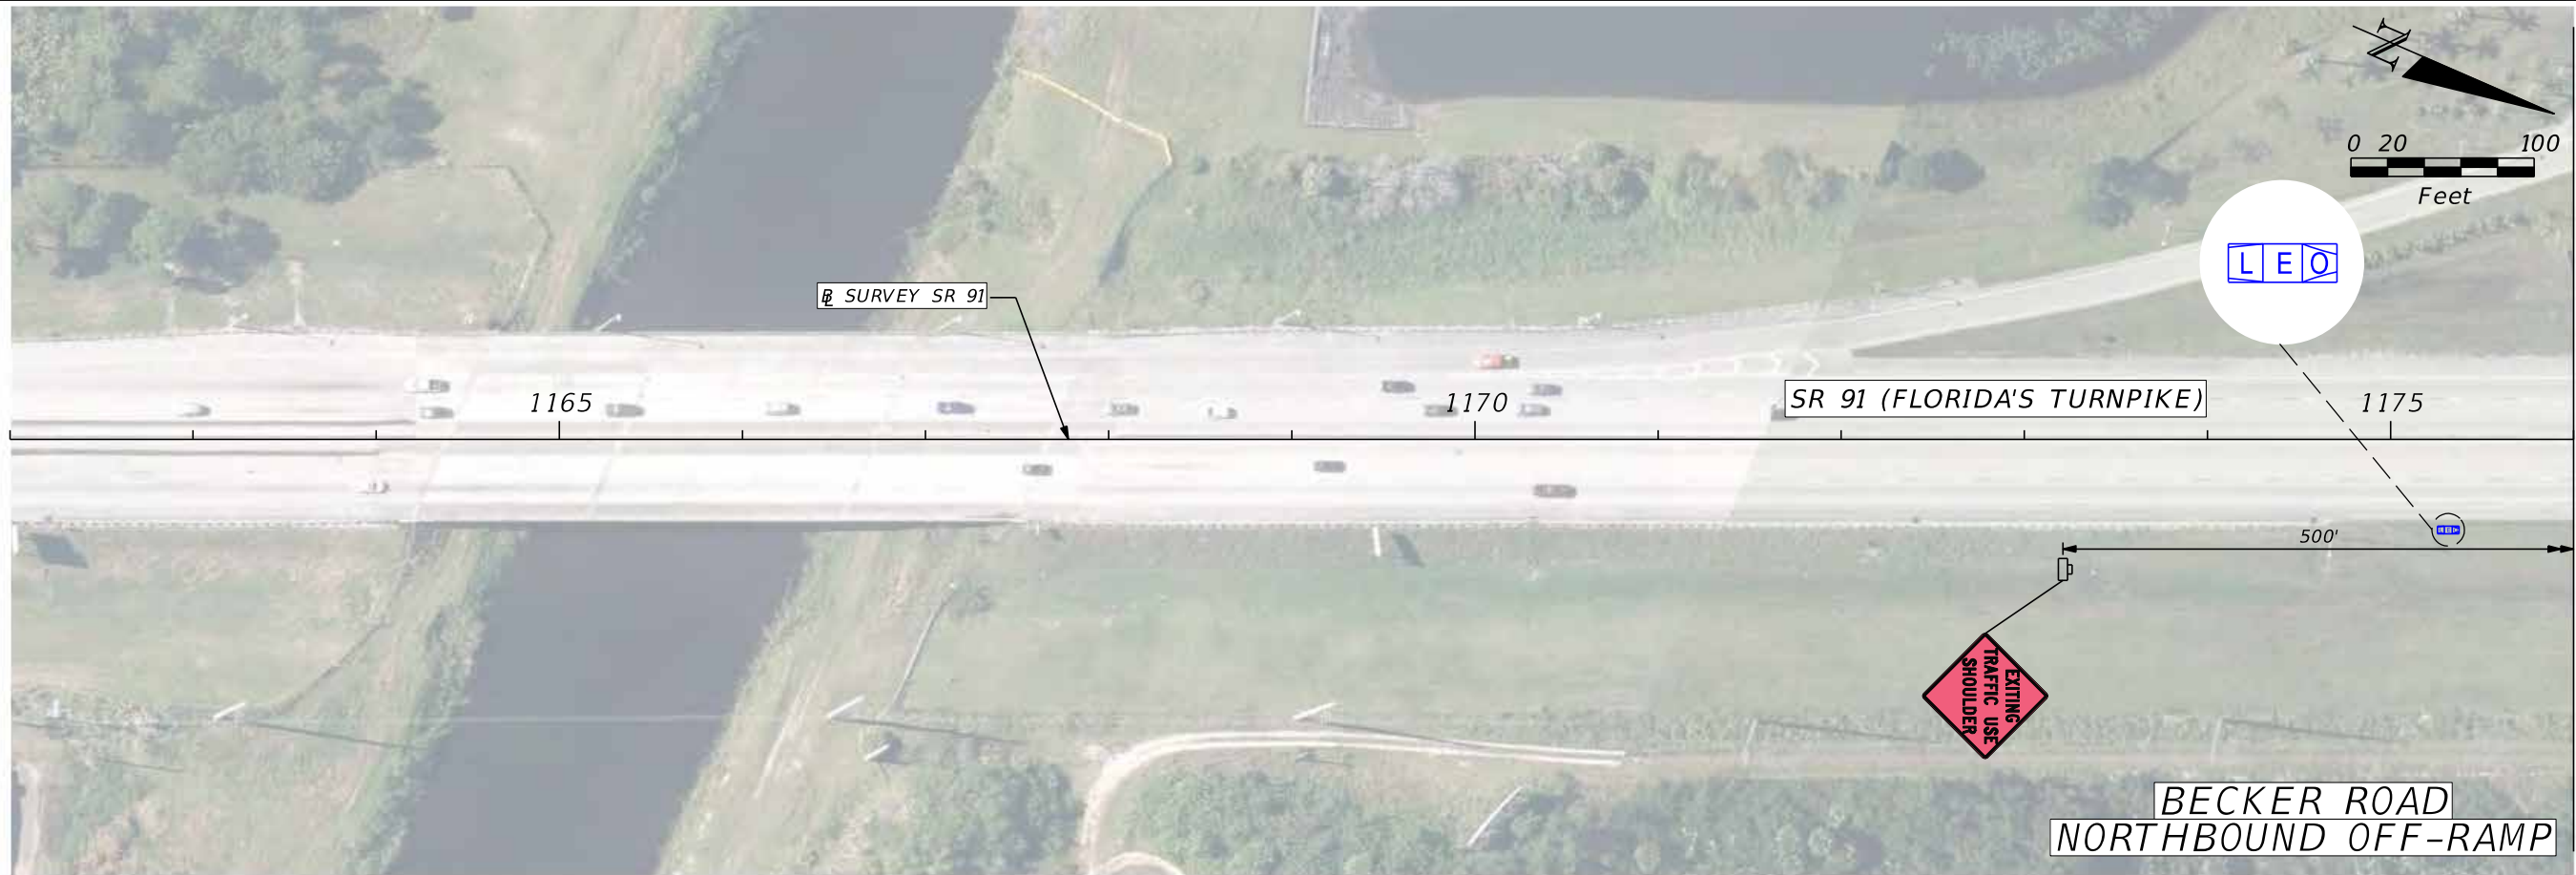

REVISIONS				JAMES J. VOMACKA, PE P.E. LICENSE NUMBER 60518 PROPEL ENGINEERING, INC. 2711 N VISTA PARKWAY, SUITE B7 WEST PALM BEACH, FL 33411	STATE OF FLORIDA DEPARTMENT OF TRANSPORTATION			DEPLOYMENT PLAN (28)	SHEET NO. 53
DATE	DESCRIPTION	DATE	DESCRIPTION		ROAD NO.	COUNTY	FINANCIAL PROJECT ID		
				SR 91	MULTIPLE	437167-3-52-01			

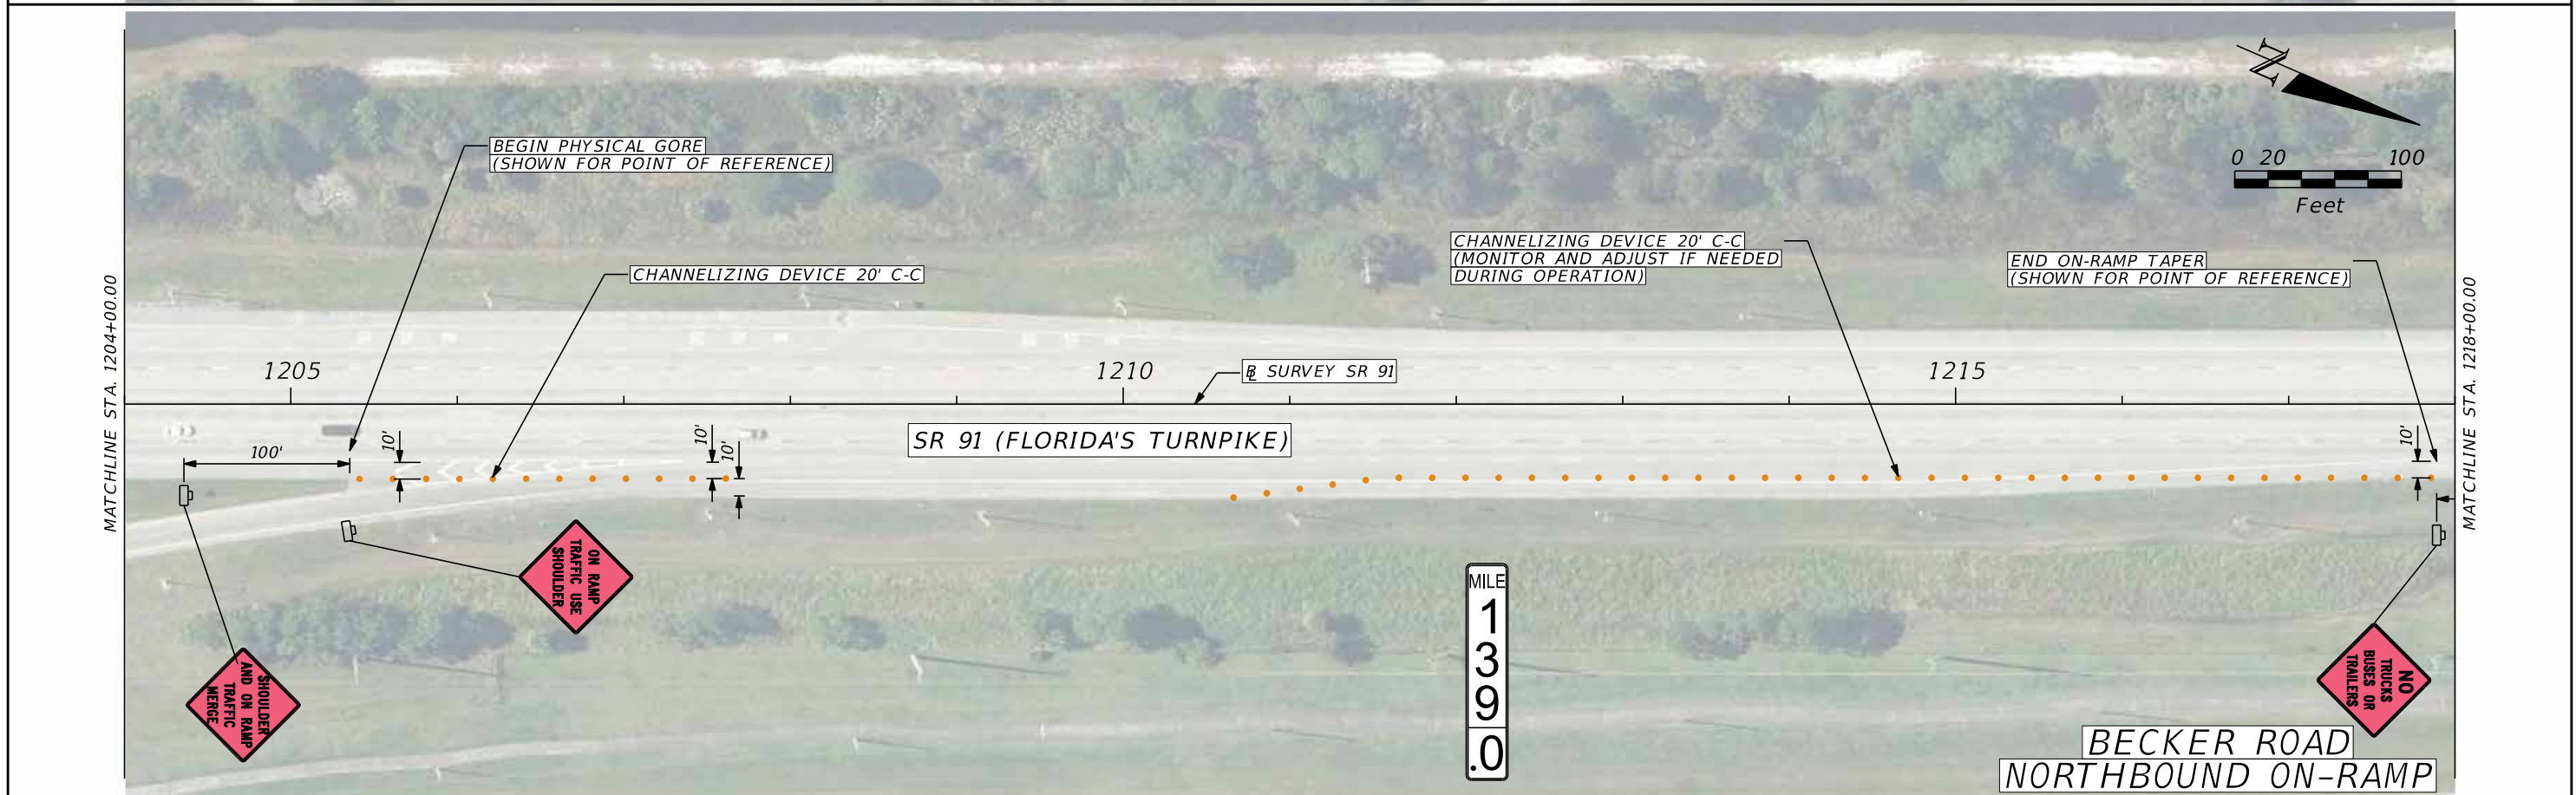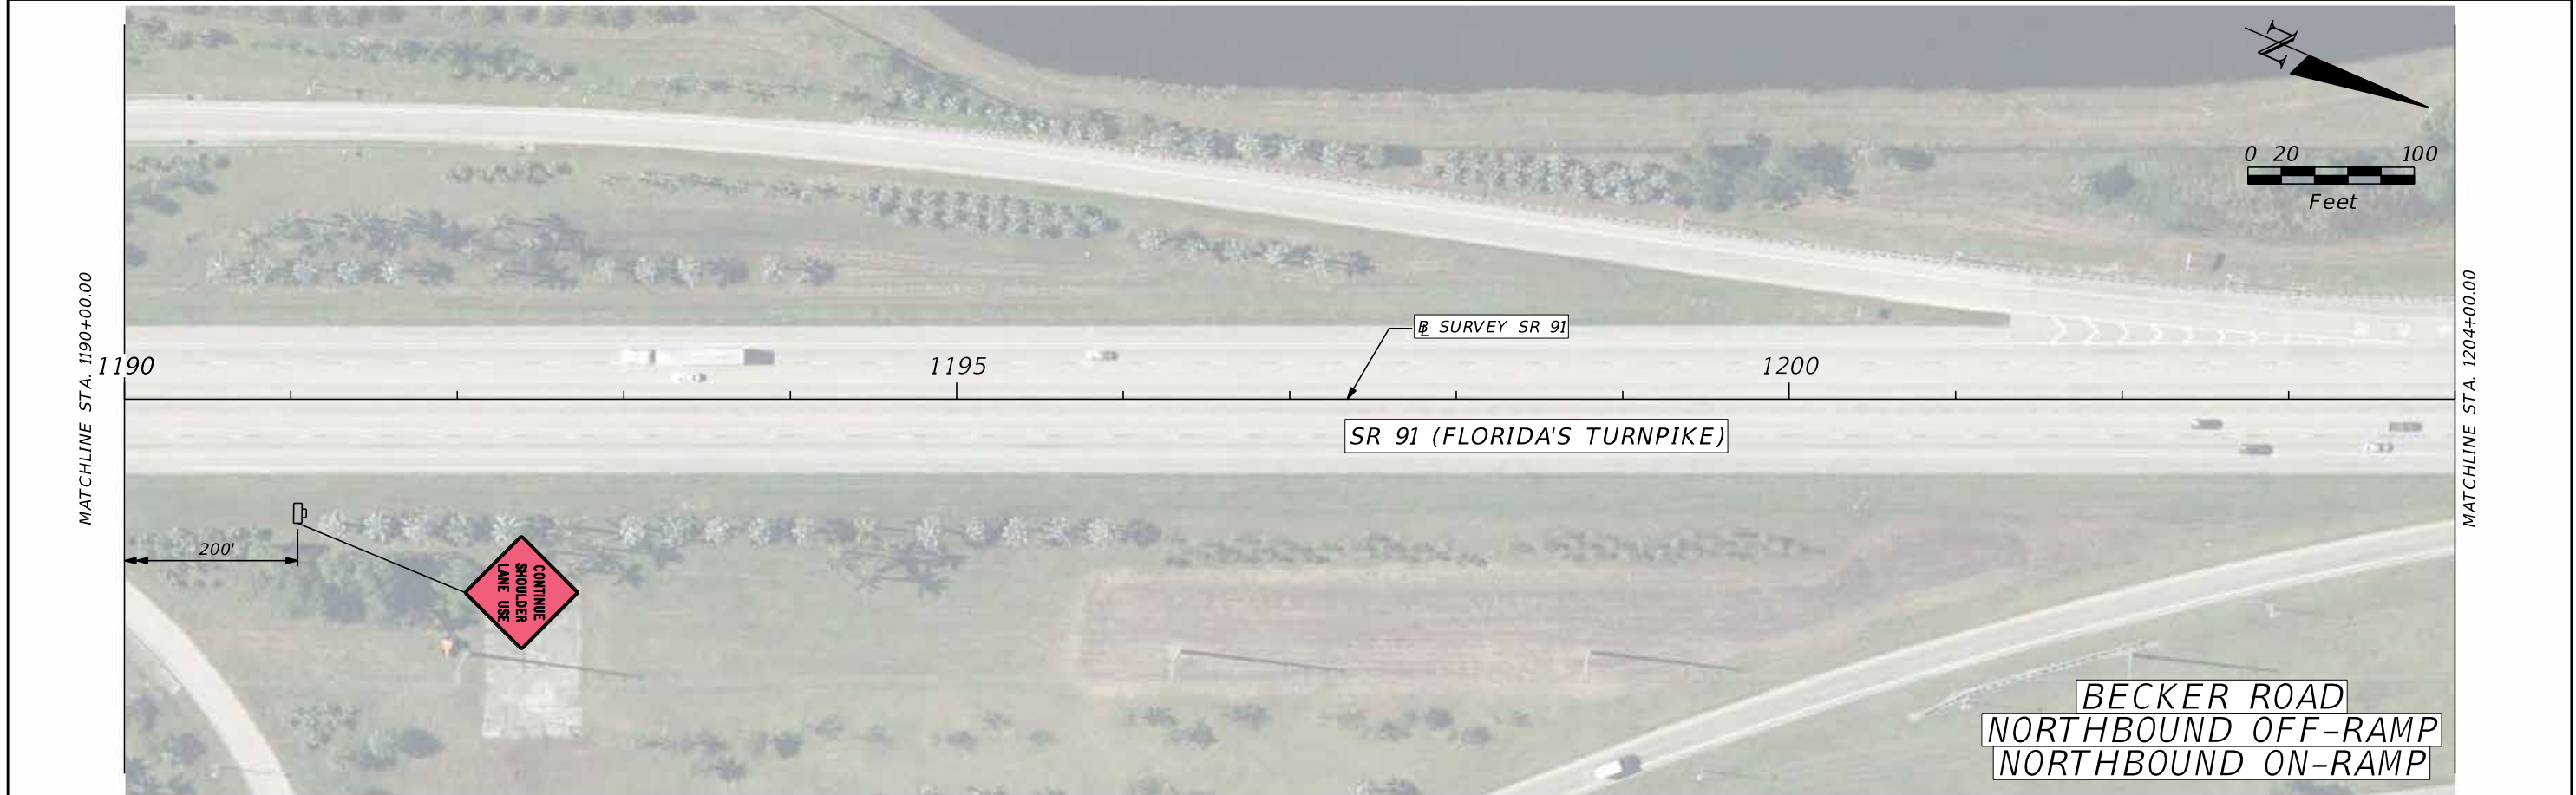


REVISIONS				JAMES J. VOMACKA, PE P.E. LICENSE NUMBER 60518 PROPEL ENGINEERING, INC. 2711 N VISTA PARKWAY, SUITE B7 WEST PALM BEACH, FL 33411	STATE OF FLORIDA DEPARTMENT OF TRANSPORTATION			DEPLOYMENT PLAN (29)	SHEET NO.
DATE	DESCRIPTION	DATE	DESCRIPTION		ROAD NO.	COUNTY	FINANCIAL PROJECT ID		
					SR 91	MULTIPLE	437167-3-52-01		54


MATCHLINE STA. 1218+00.00




REVISIONS				JAMES J. VOMACKA, PE P.E. LICENSE NUMBER 60518 PROPEL ENGINEERING, INC. 2711 N VISTA PARKWAY, SUITE B7 WEST PALM BEACH, FL 33411	STATE OF FLORIDA DEPARTMENT OF TRANSPORTATION			DEPLOYMENT PLAN (30)	SHEET NO.
DATE	DESCRIPTION	DATE	DESCRIPTION		ROAD NO.	COUNTY	FINANCIAL PROJECT ID		
						SR 91	MULTIPLE		437167-3-52-01

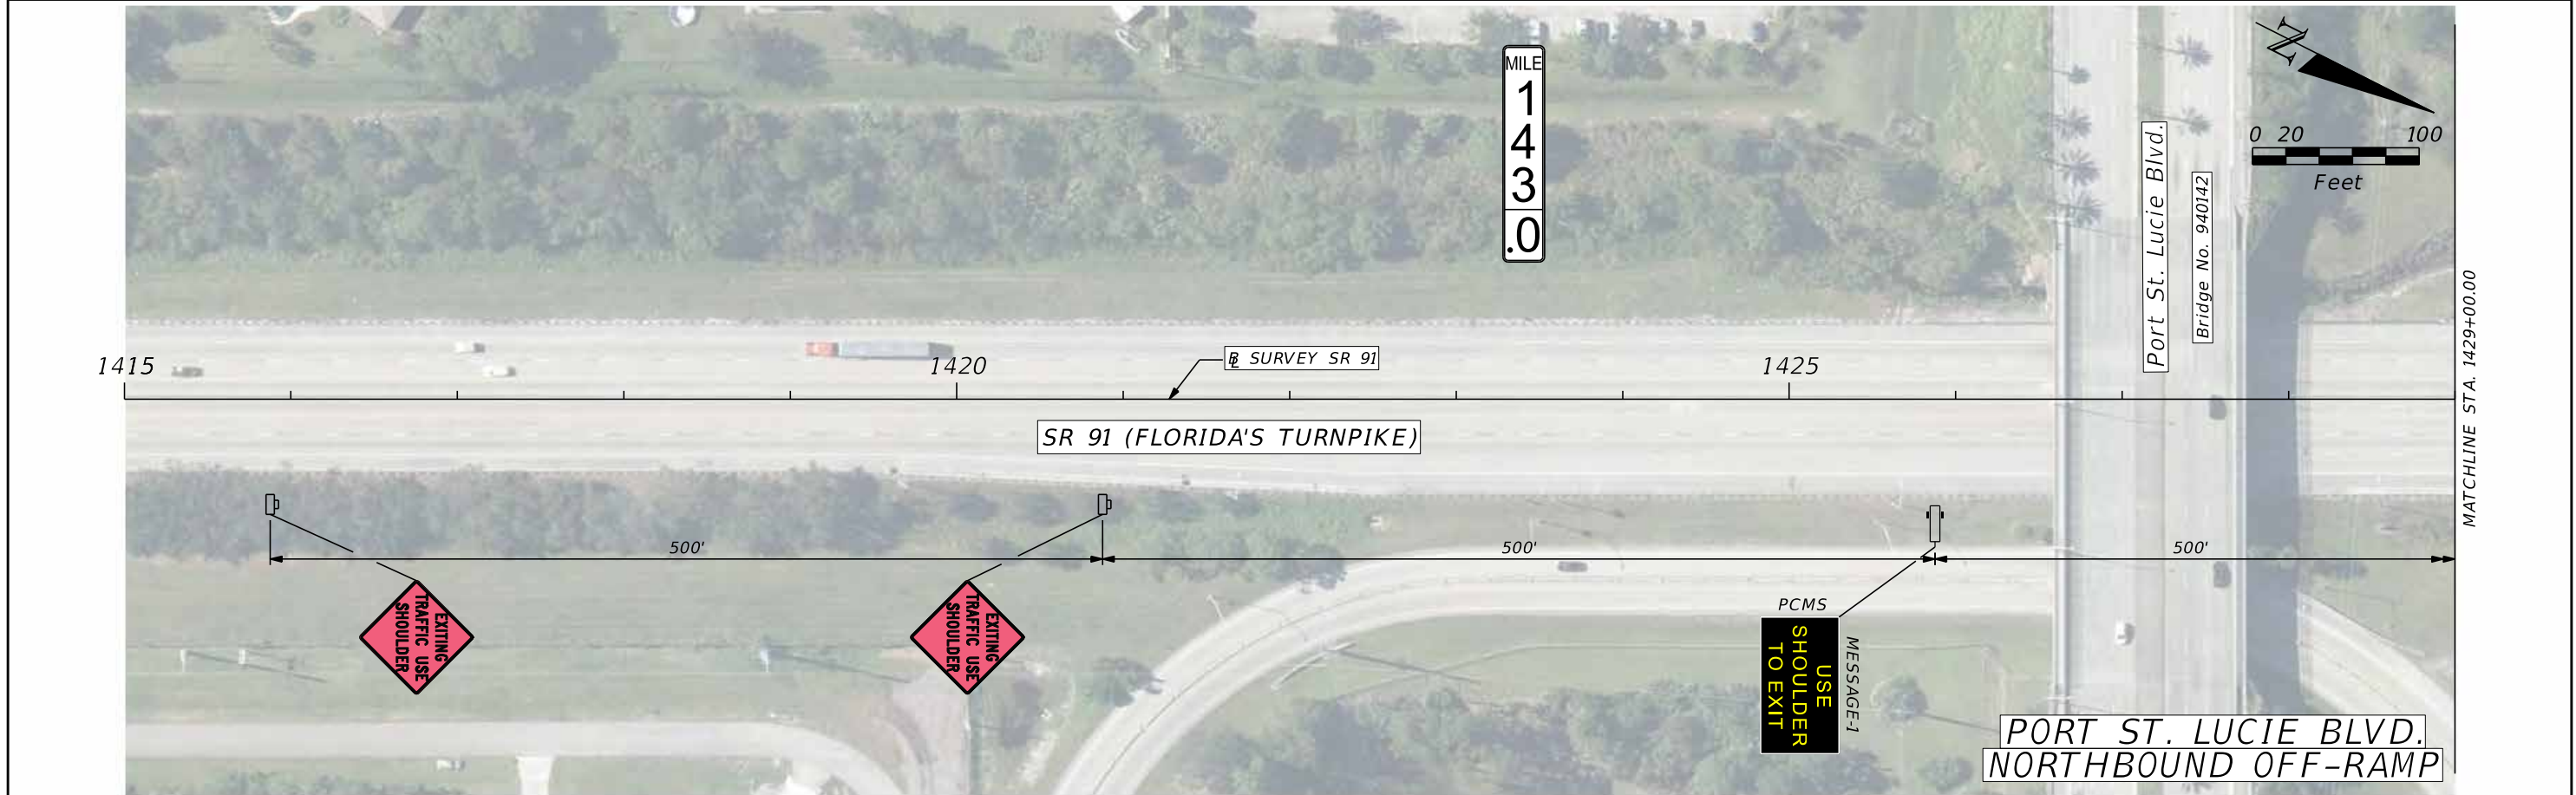

REVISIONS				JAMES J. VOMACKA, PE P.E. LICENSE NUMBER 60518 PROPEL ENGINEERING, INC. 2711 N VISTA PARKWAY, SUITE B7 WEST PALM BEACH, FL 33411	STATE OF FLORIDA DEPARTMENT OF TRANSPORTATION			SHEET NO. 56
DATE	DESCRIPTION	DATE	DESCRIPTION		ROAD NO.	COUNTY	FINANCIAL PROJECT ID	
					SR 91	MULTIPLE	437167-3-52-01	

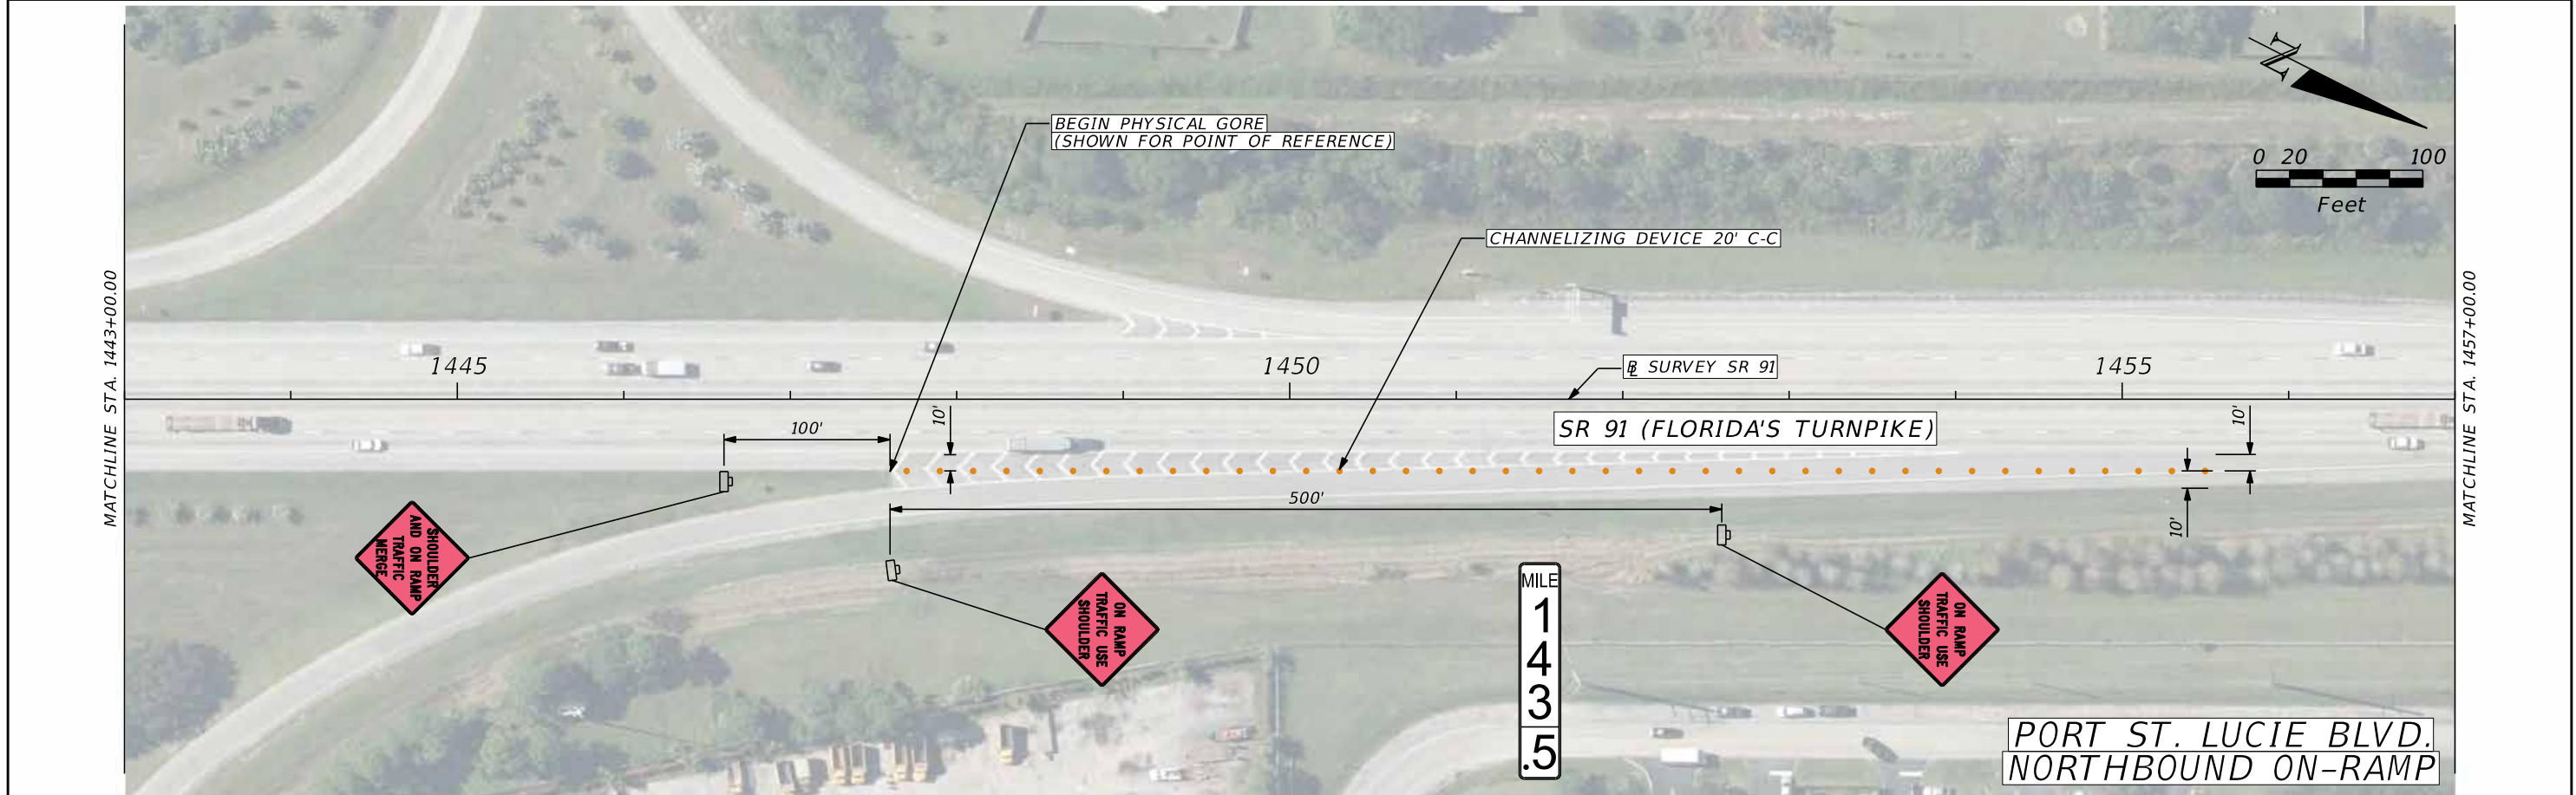



REVISIONS				JAMES J. VOMACKA, PE P.E. LICENSE NUMBER 60518 PROPEL ENGINEERING, INC. 2711 N VISTA PARKWAY, SUITE B7 WEST PALM BEACH, FL 33411	STATE OF FLORIDA DEPARTMENT OF TRANSPORTATION			DEPLOYMENT PLAN (32)	SHEET NO.
DATE	DESCRIPTION	DATE	DESCRIPTION		ROAD NO.	COUNTY	FINANCIAL PROJECT ID		57
					SR 91	MULTIPLE	437167-3-52-01		

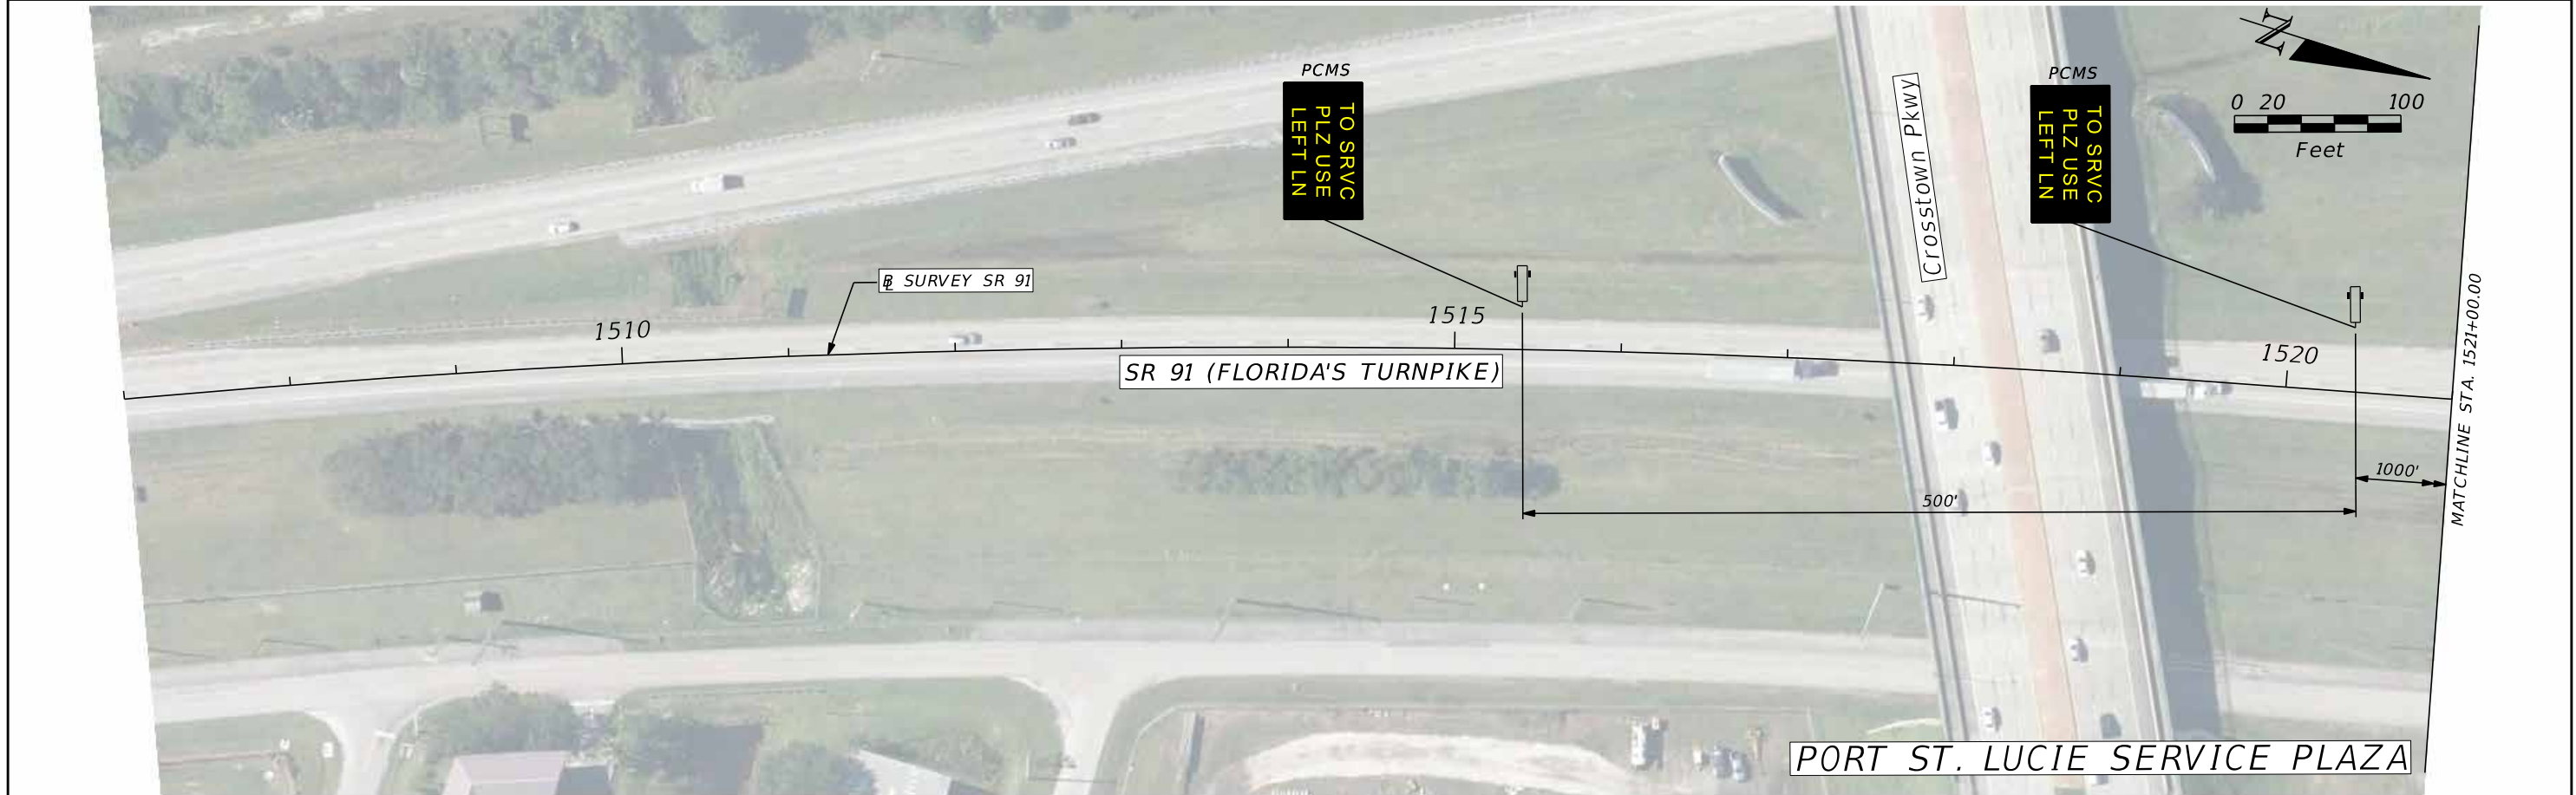



REVISIONS				JAMES J. VOMACKA, PE P.E. LICENSE NUMBER 60518 PROPEL ENGINEERING, INC. 2711 N VISTA PARKWAY, SUITE B7 WEST PALM BEACH, FL 33411	STATE OF FLORIDA DEPARTMENT OF TRANSPORTATION			DEPLOYMENT PLAN (33)	SHEET NO.
DATE	DESCRIPTION	DATE	DESCRIPTION		ROAD NO.	COUNTY	FINANCIAL PROJECT ID		
					SR 91	MULTIPLE	437167-3-52-01		58




REVISIONS				JAMES J. VOMACKA, PE P.E. LICENSE NUMBER 60518 PROPEL ENGINEERING, INC. 2711 N VISTA PARKWAY, SUITE B7 WEST PALM BEACH, FL 33411	STATE OF FLORIDA DEPARTMENT OF TRANSPORTATION			<i>DEPLOYMENT PLAN (34)</i>	SHEET NO.
DATE	DESCRIPTION	DATE	DESCRIPTION		ROAD NO.	COUNTY	FINANCIAL PROJECT ID		
						SR 91	MULTIPLE		437167-3-52-01

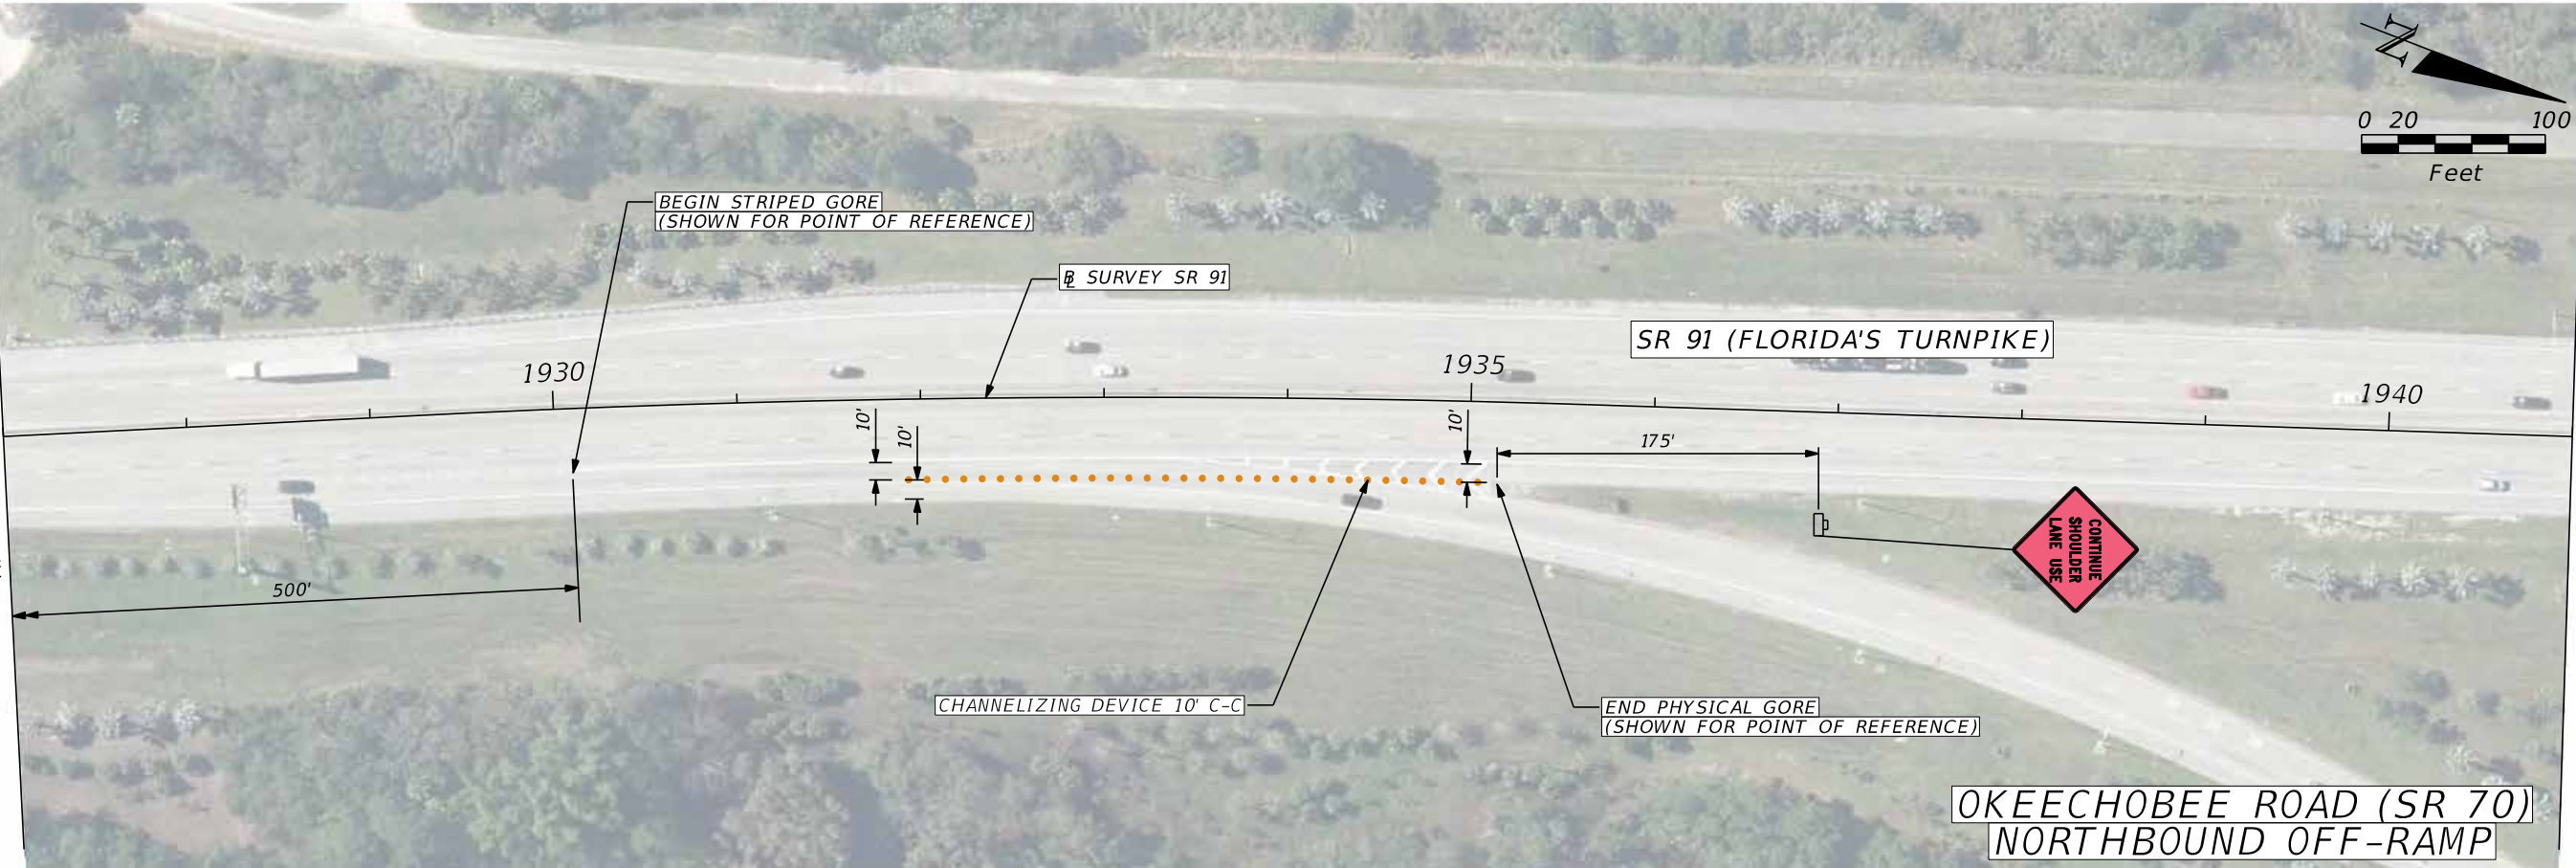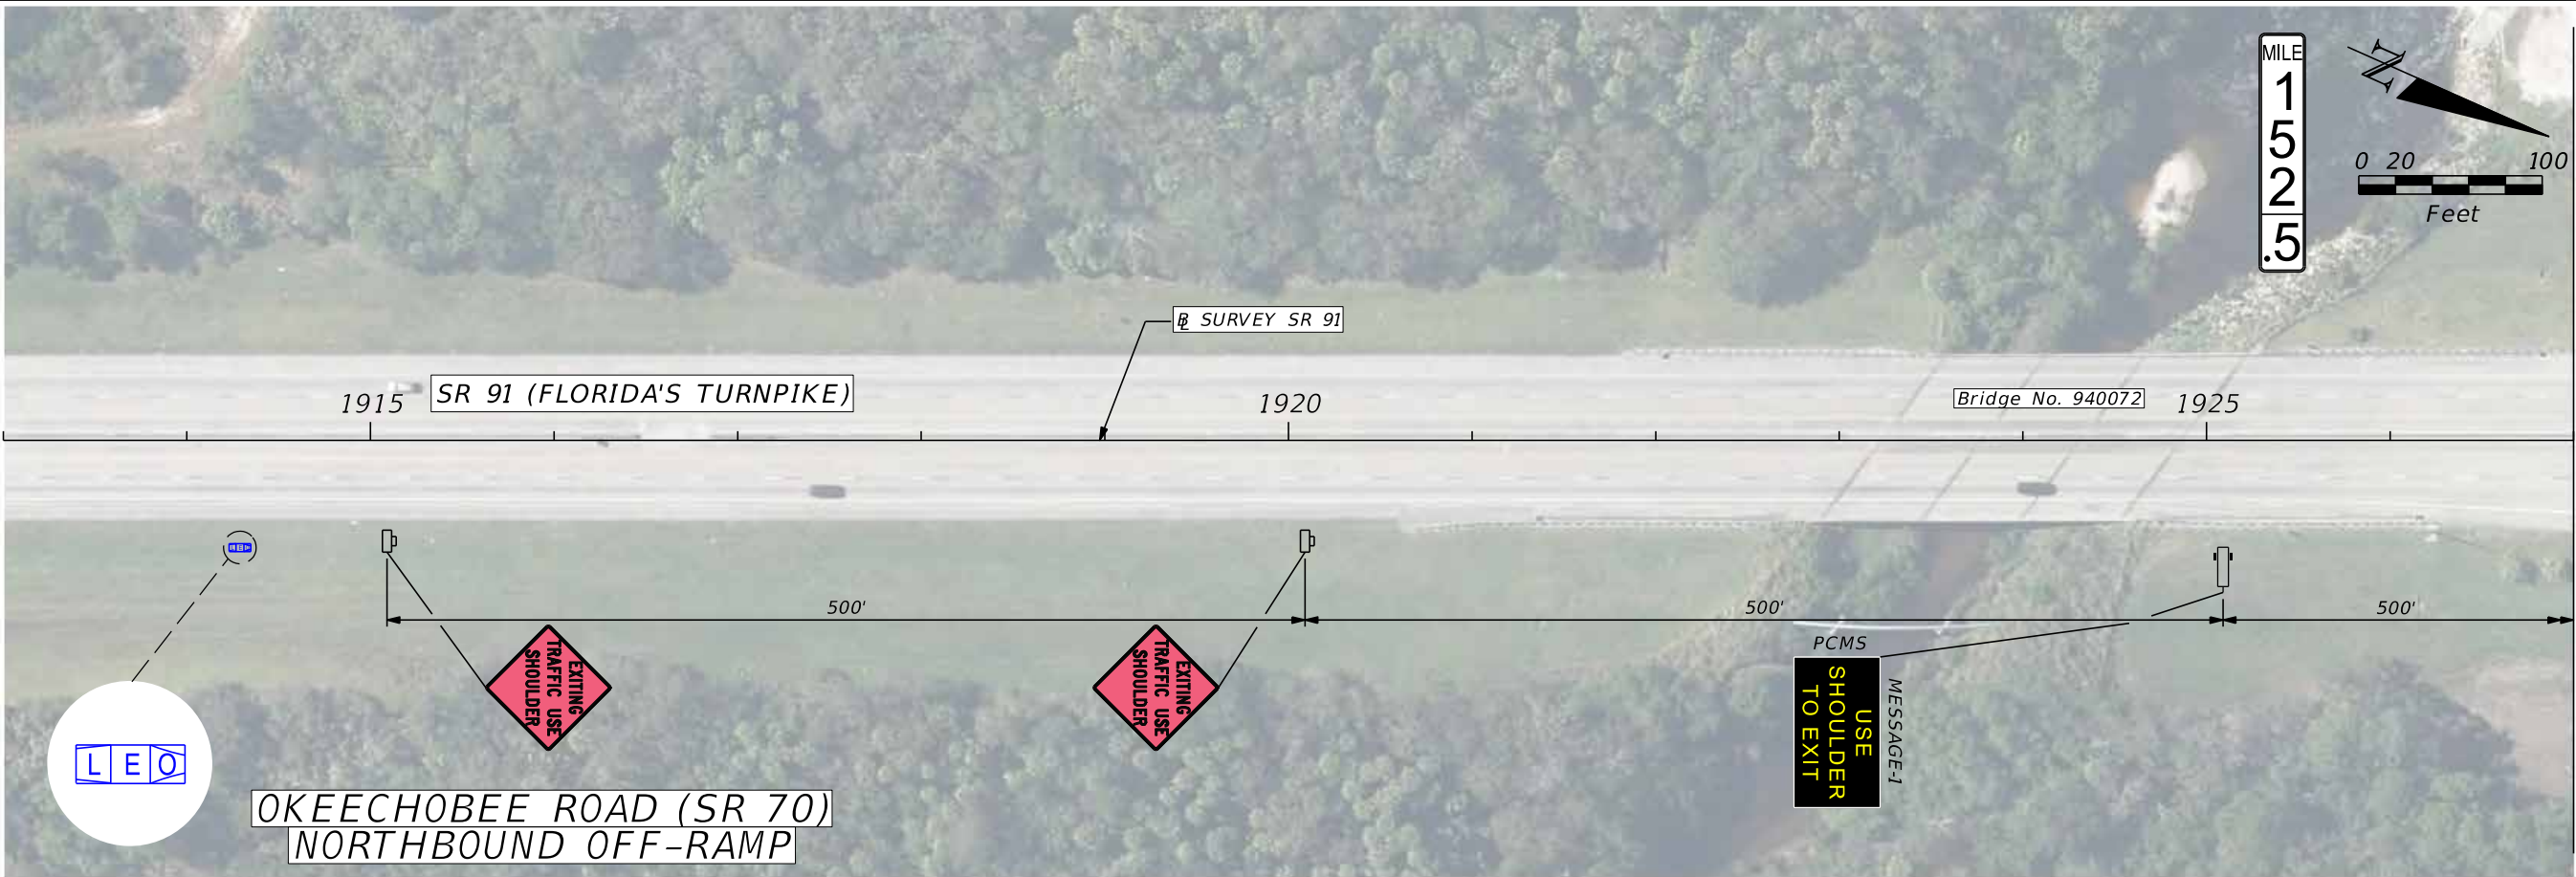



REVISIONS				JAMES J. VOMACKA, PE P.E. LICENSE NUMBER 60518 PROPEL ENGINEERING, INC. 2711 N VISTA PARKWAY, SUITE B7 WEST PALM BEACH, FL 33411	STATE OF FLORIDA DEPARTMENT OF TRANSPORTATION			SHEET NO. 60
DATE	DESCRIPTION	DATE	DESCRIPTION		ROAD NO.	COUNTY	FINANCIAL PROJECT ID	
				SR 91	MULTIPLE	437167-3-52-01	DEPLOYMENT PLAN (35)	

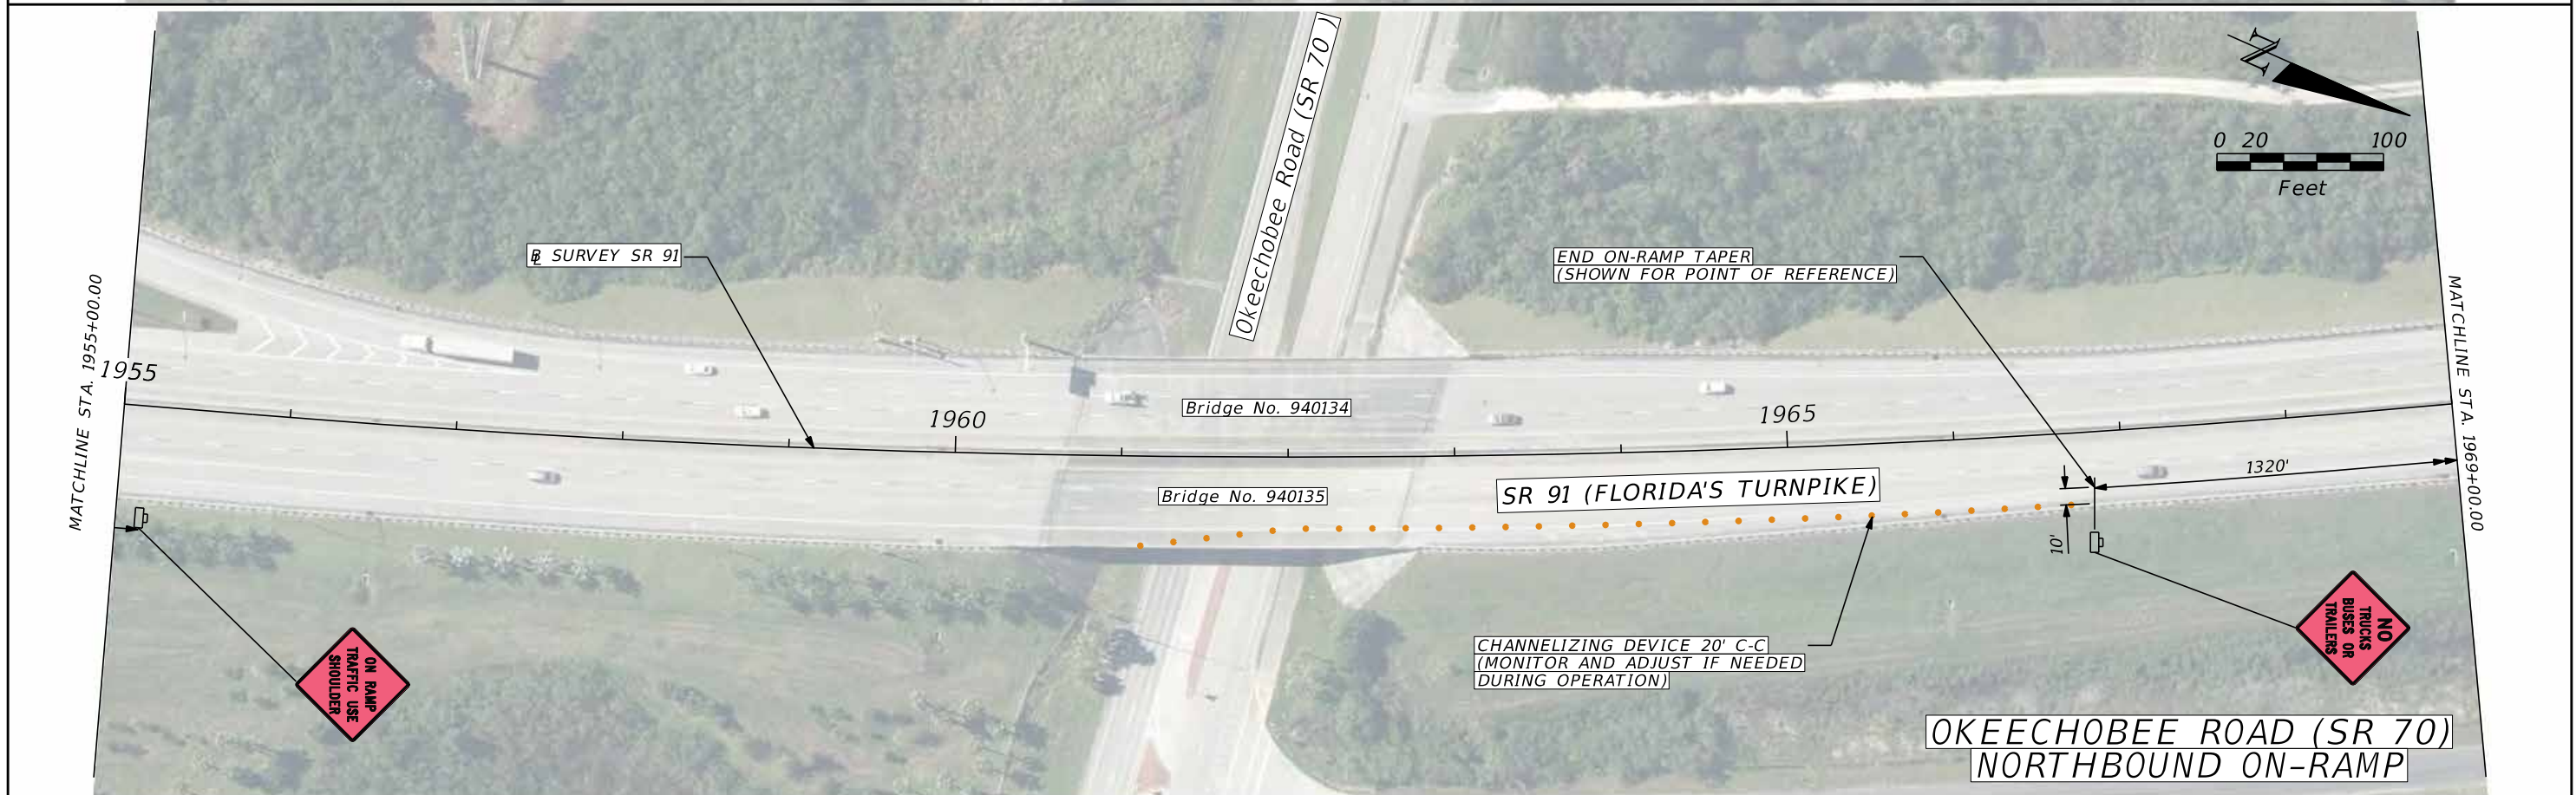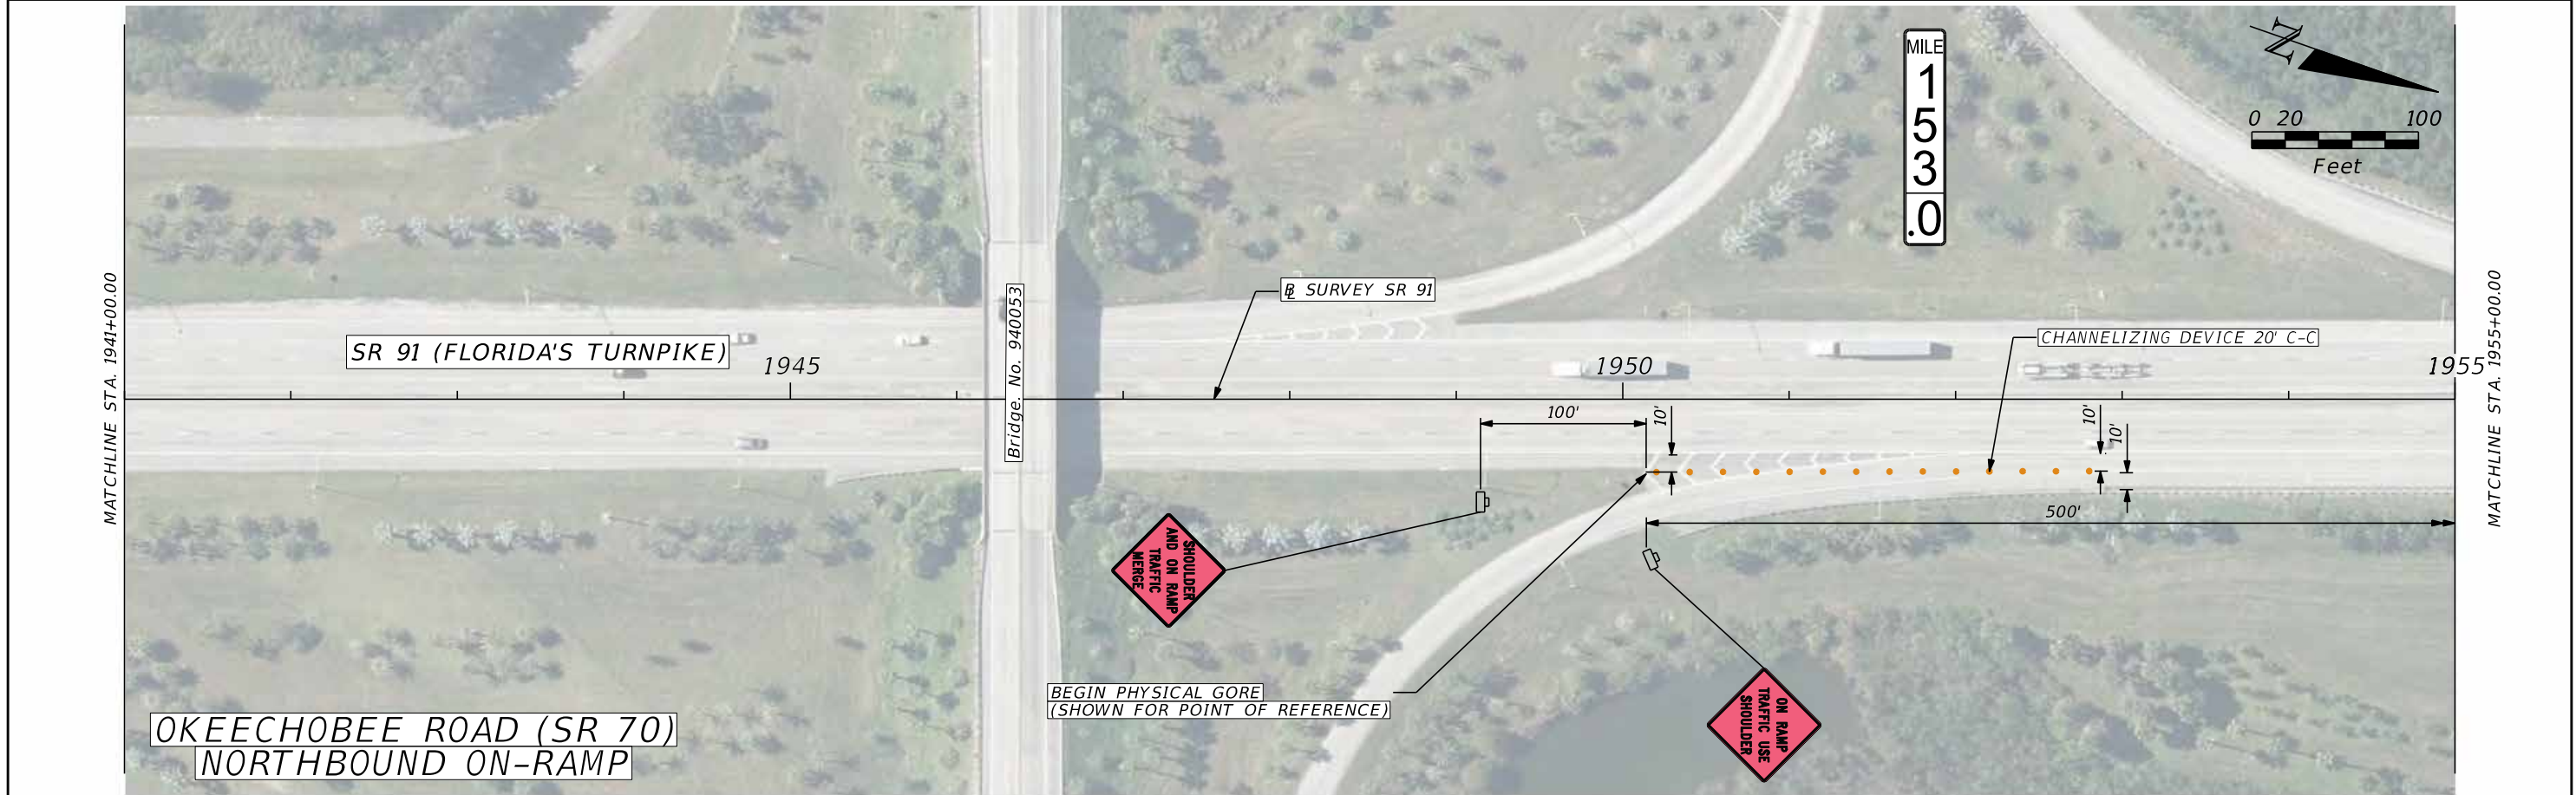


REVISIONS				JAMES J. VOMACKA, PE P.E. LICENSE NUMBER 60518 PROPEL ENGINEERING, INC. 2711 N VISTA PARKWAY, SUITE B7 WEST PALM BEACH, FL 33411	STATE OF FLORIDA DEPARTMENT OF TRANSPORTATION			DEPLOYMENT PLAN (36)	SHEET NO. 61
DATE	DESCRIPTION	DATE	DESCRIPTION		ROAD NO.	COUNTY	FINANCIAL PROJECT ID		
				SR 91	MULTIPLE	437167-3-52-01			

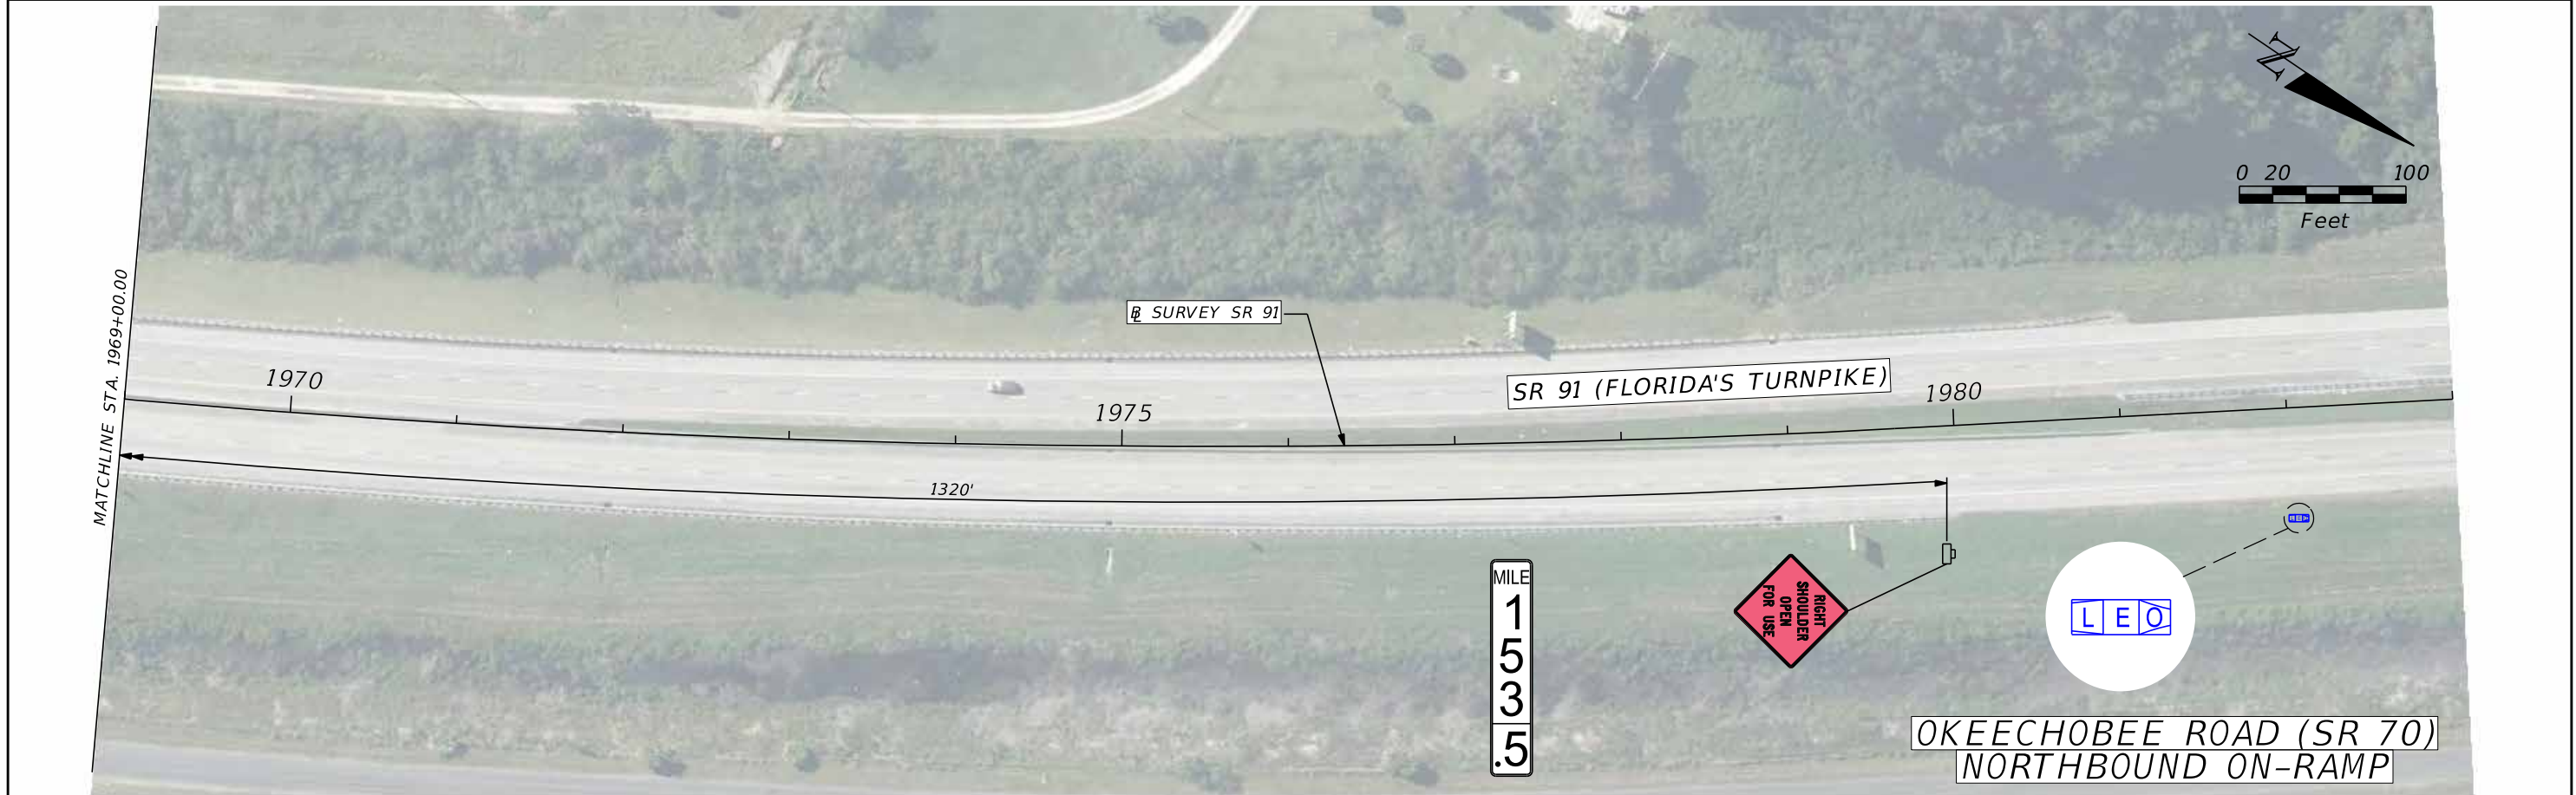



REVISIONS				JAMES J. VOMACKA, PE P.E. LICENSE NUMBER 60518 PROPEL ENGINEERING, INC. 2711 N VISTA PARKWAY, SUITE B7 WEST PALM BEACH, FL 33411	STATE OF FLORIDA DEPARTMENT OF TRANSPORTATION			DEPLOYMENT PLAN (37)	SHEET NO.
DATE	DESCRIPTION	DATE	DESCRIPTION		ROAD NO.	COUNTY	FINANCIAL PROJECT ID		
						SR 91	MULTIPLE		437167-3-52-01

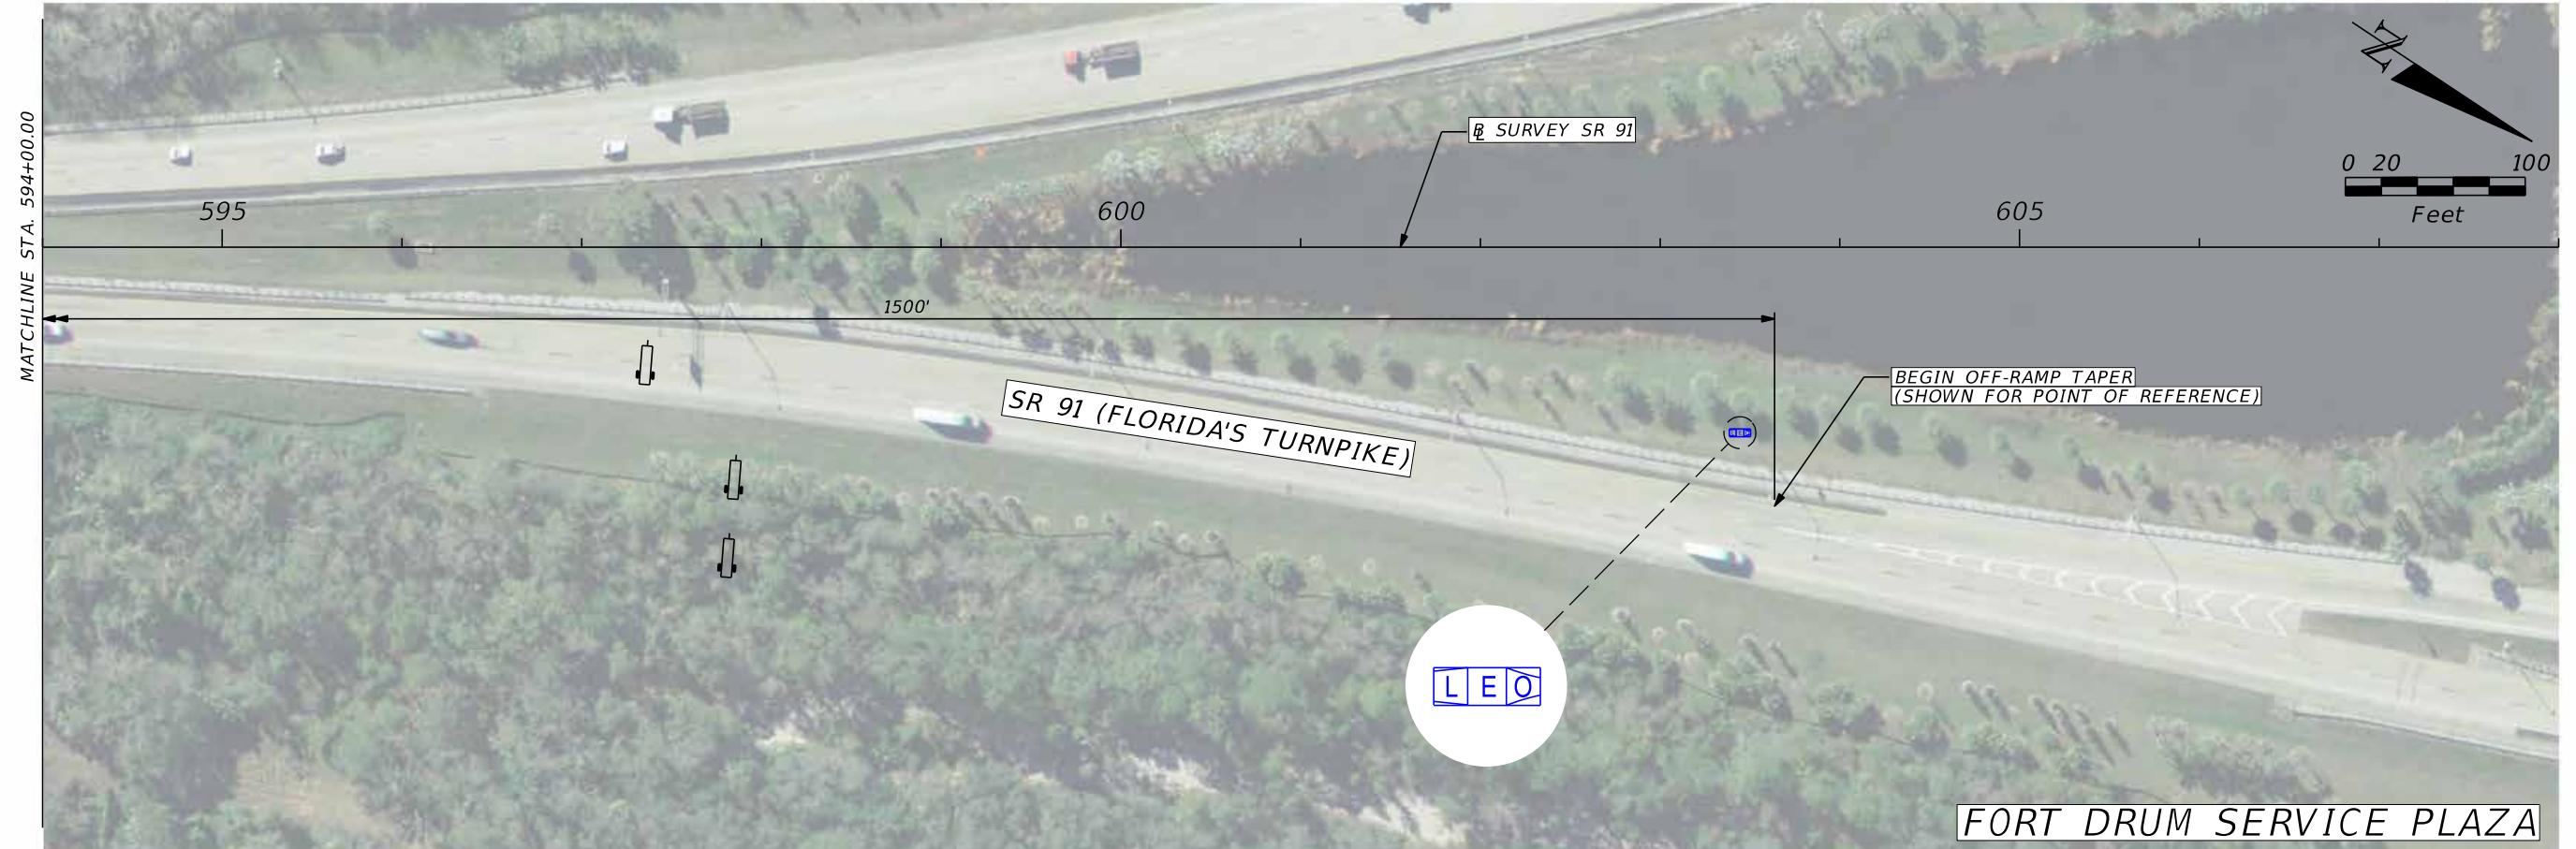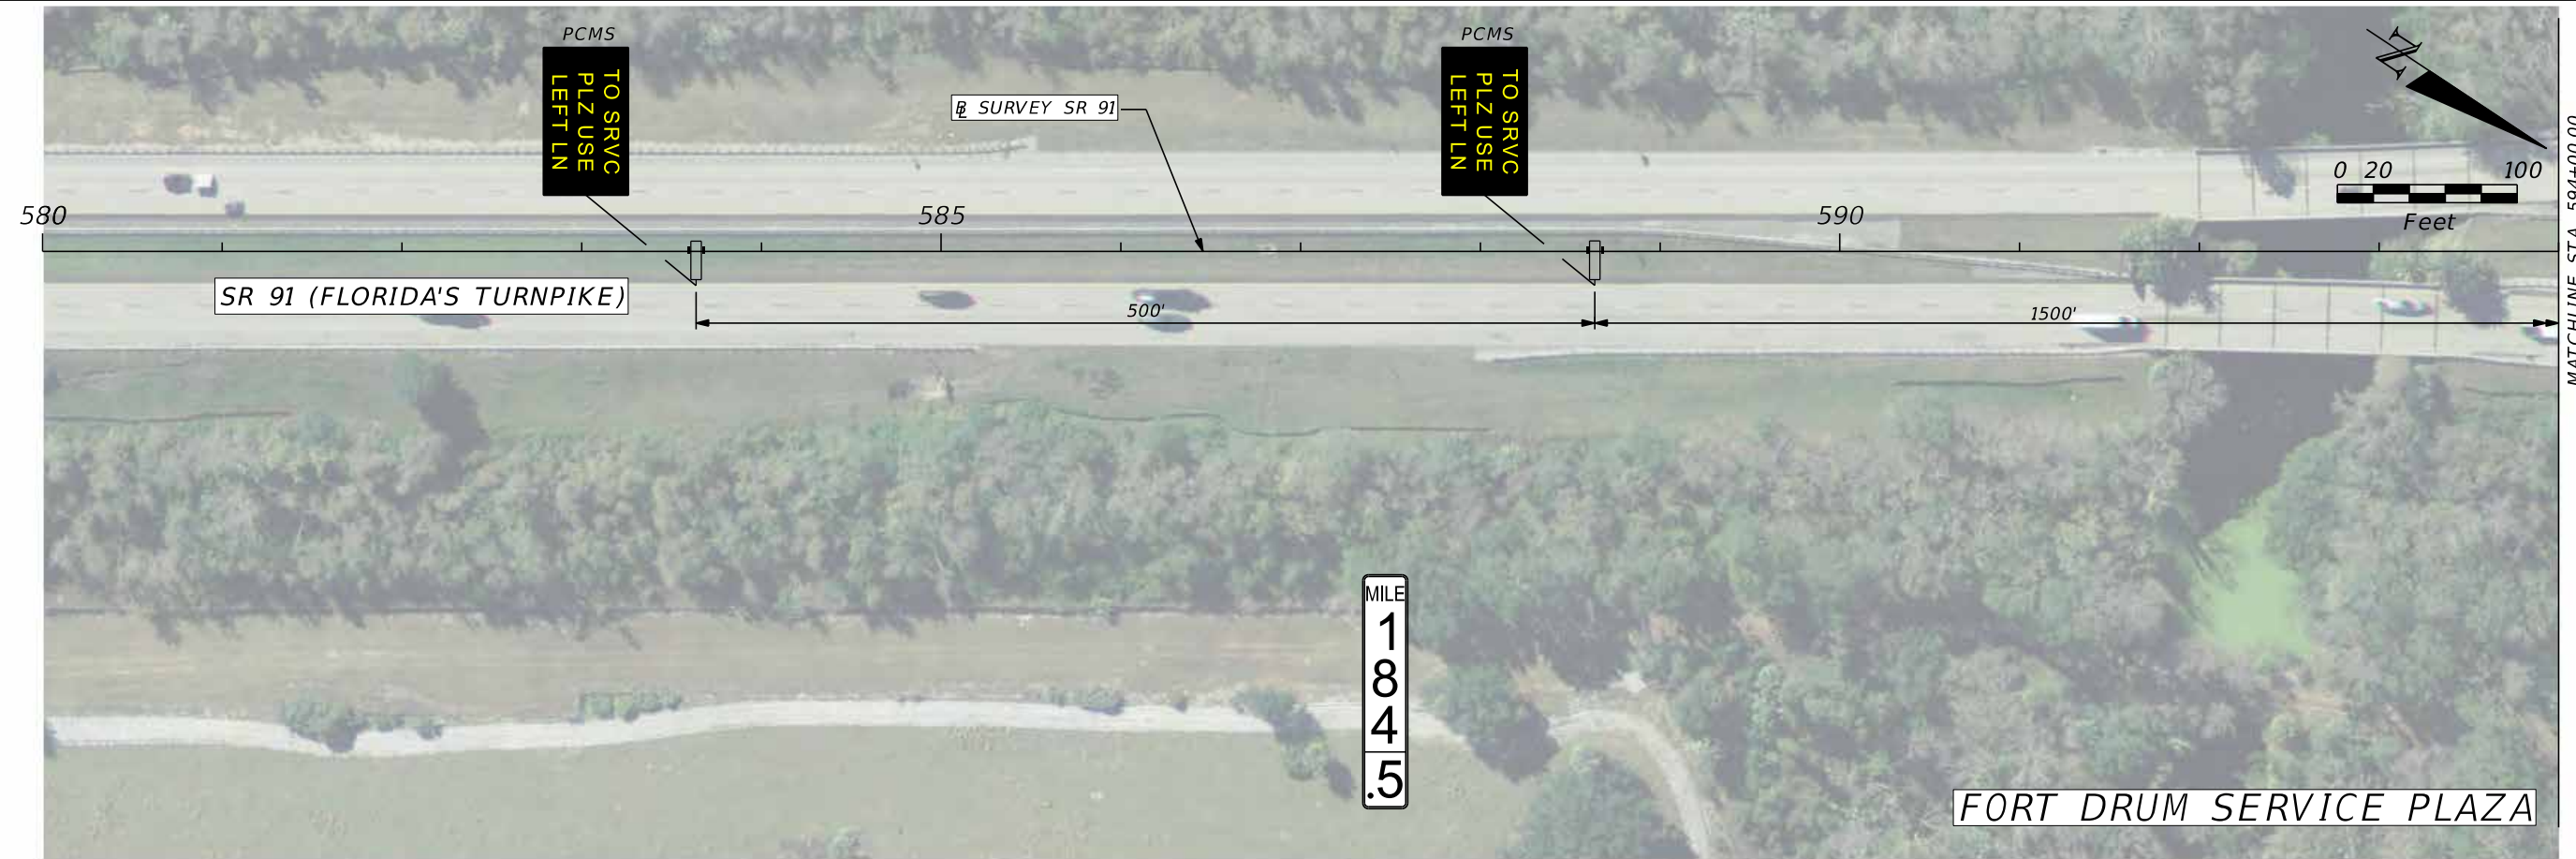



REVISIONS				JAMES J. VOMACKA, PE P.E. LICENSE NUMBER 60518 PROPEL ENGINEERING, INC. 2711 N VISTA PARKWAY, SUITE B7 WEST PALM BEACH, FL 33411	STATE OF FLORIDA DEPARTMENT OF TRANSPORTATION			DEPLOYMENT PLAN (38)	SHEET NO. 63
DATE	DESCRIPTION	DATE	DESCRIPTION		ROAD NO.	COUNTY	FINANCIAL PROJECT ID		
					SR 91	MULTIPLE	437167-3-52-01		

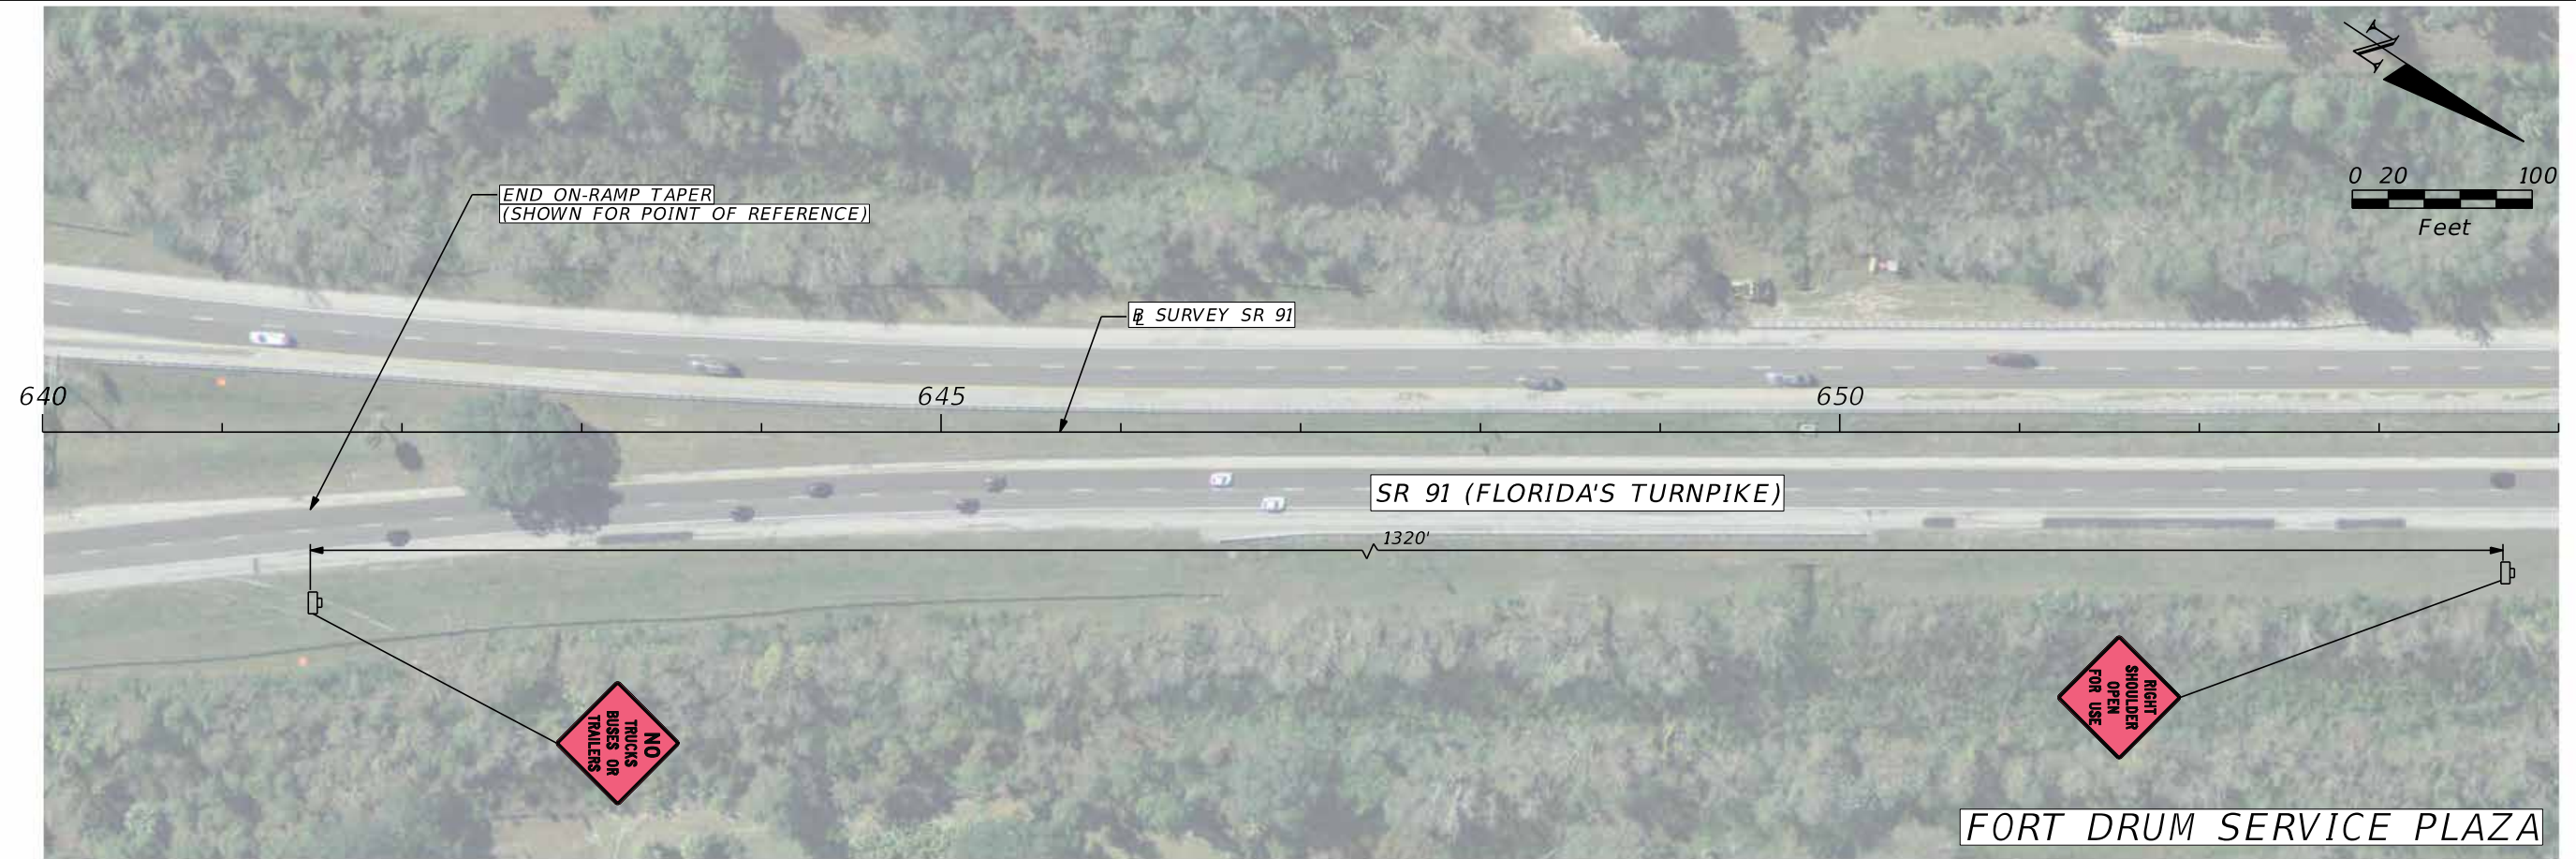


REVISIONS				JAMES J. VOMACKA, PE P.E. LICENSE NUMBER 60518 PROPEL ENGINEERING, INC. 2711 N VISTA PARKWAY, SUITE B7 WEST PALM BEACH, FL 33411	STATE OF FLORIDA DEPARTMENT OF TRANSPORTATION			DEPLOYMENT PLAN (39)	SHEET NO.
DATE	DESCRIPTION	DATE	DESCRIPTION		ROAD NO.	COUNTY	FINANCIAL PROJECT ID		
						SR 91	MULTIPLE		437167-3-52-01

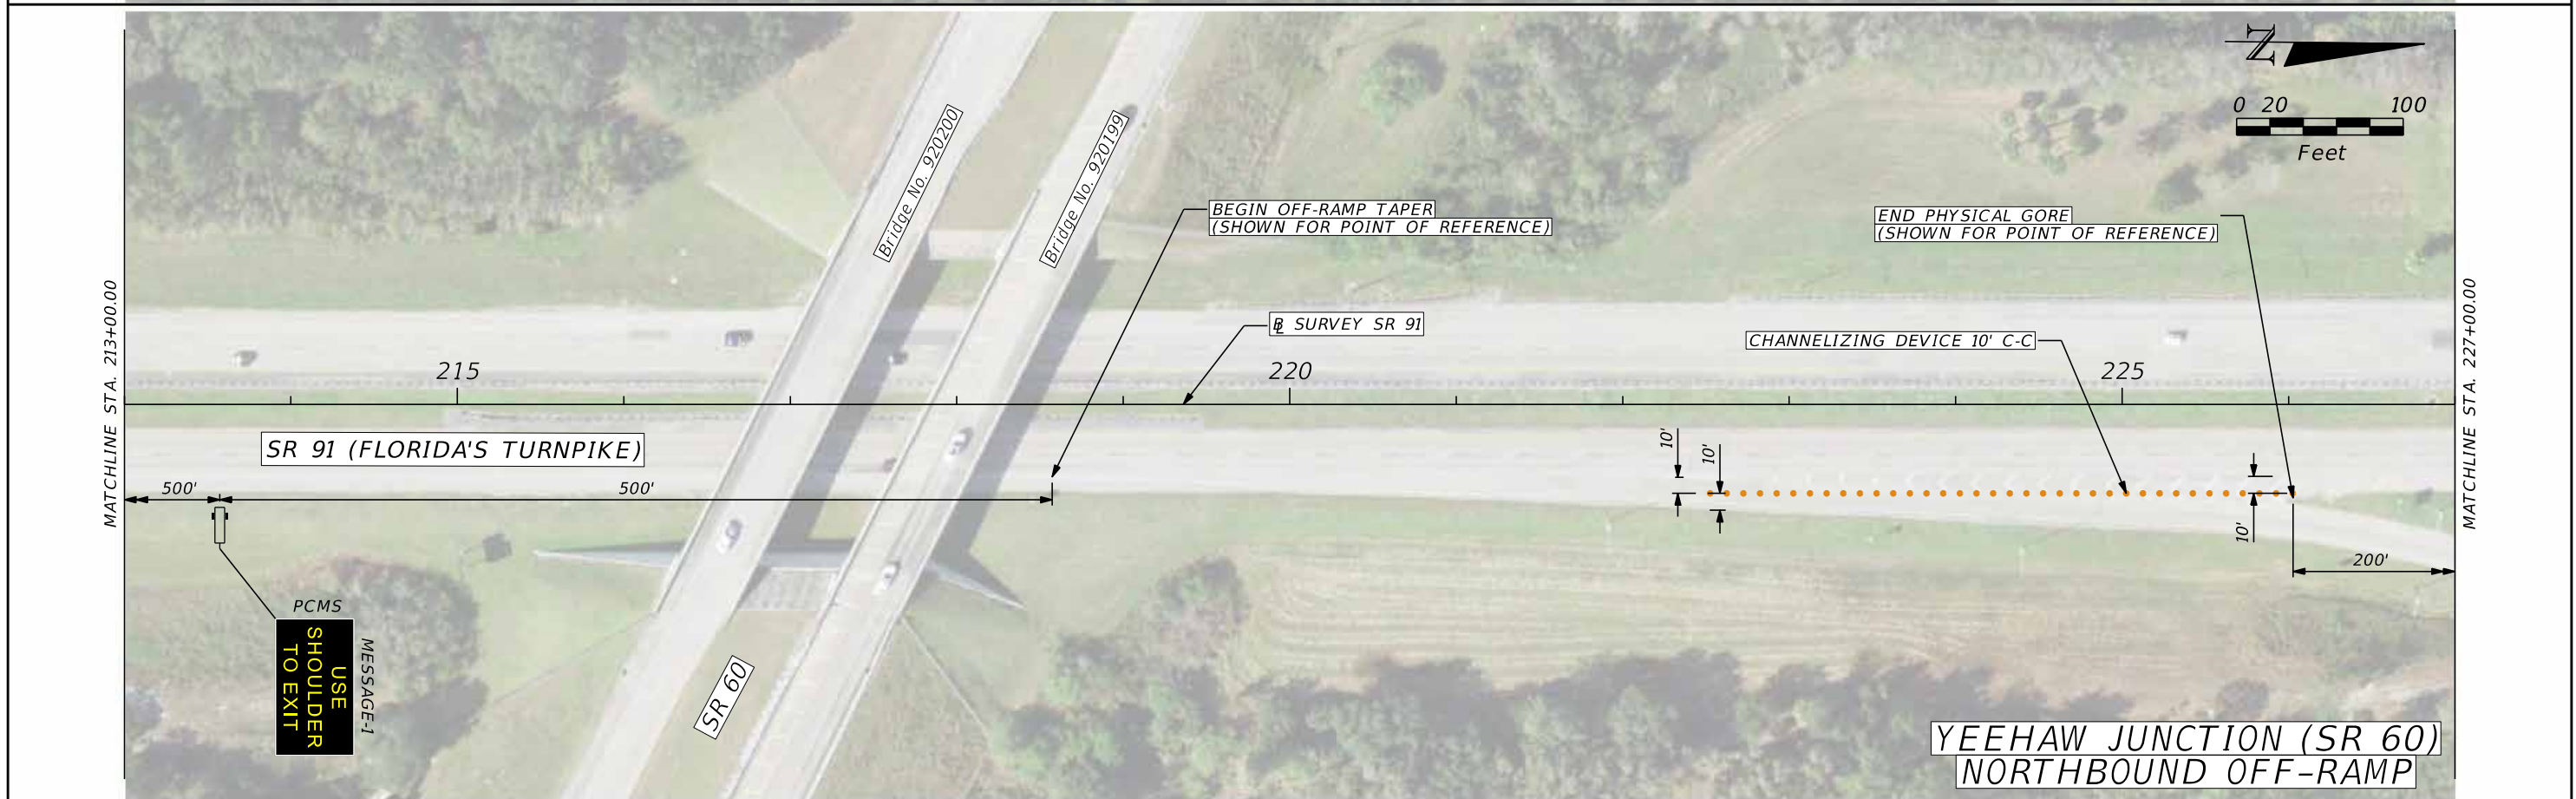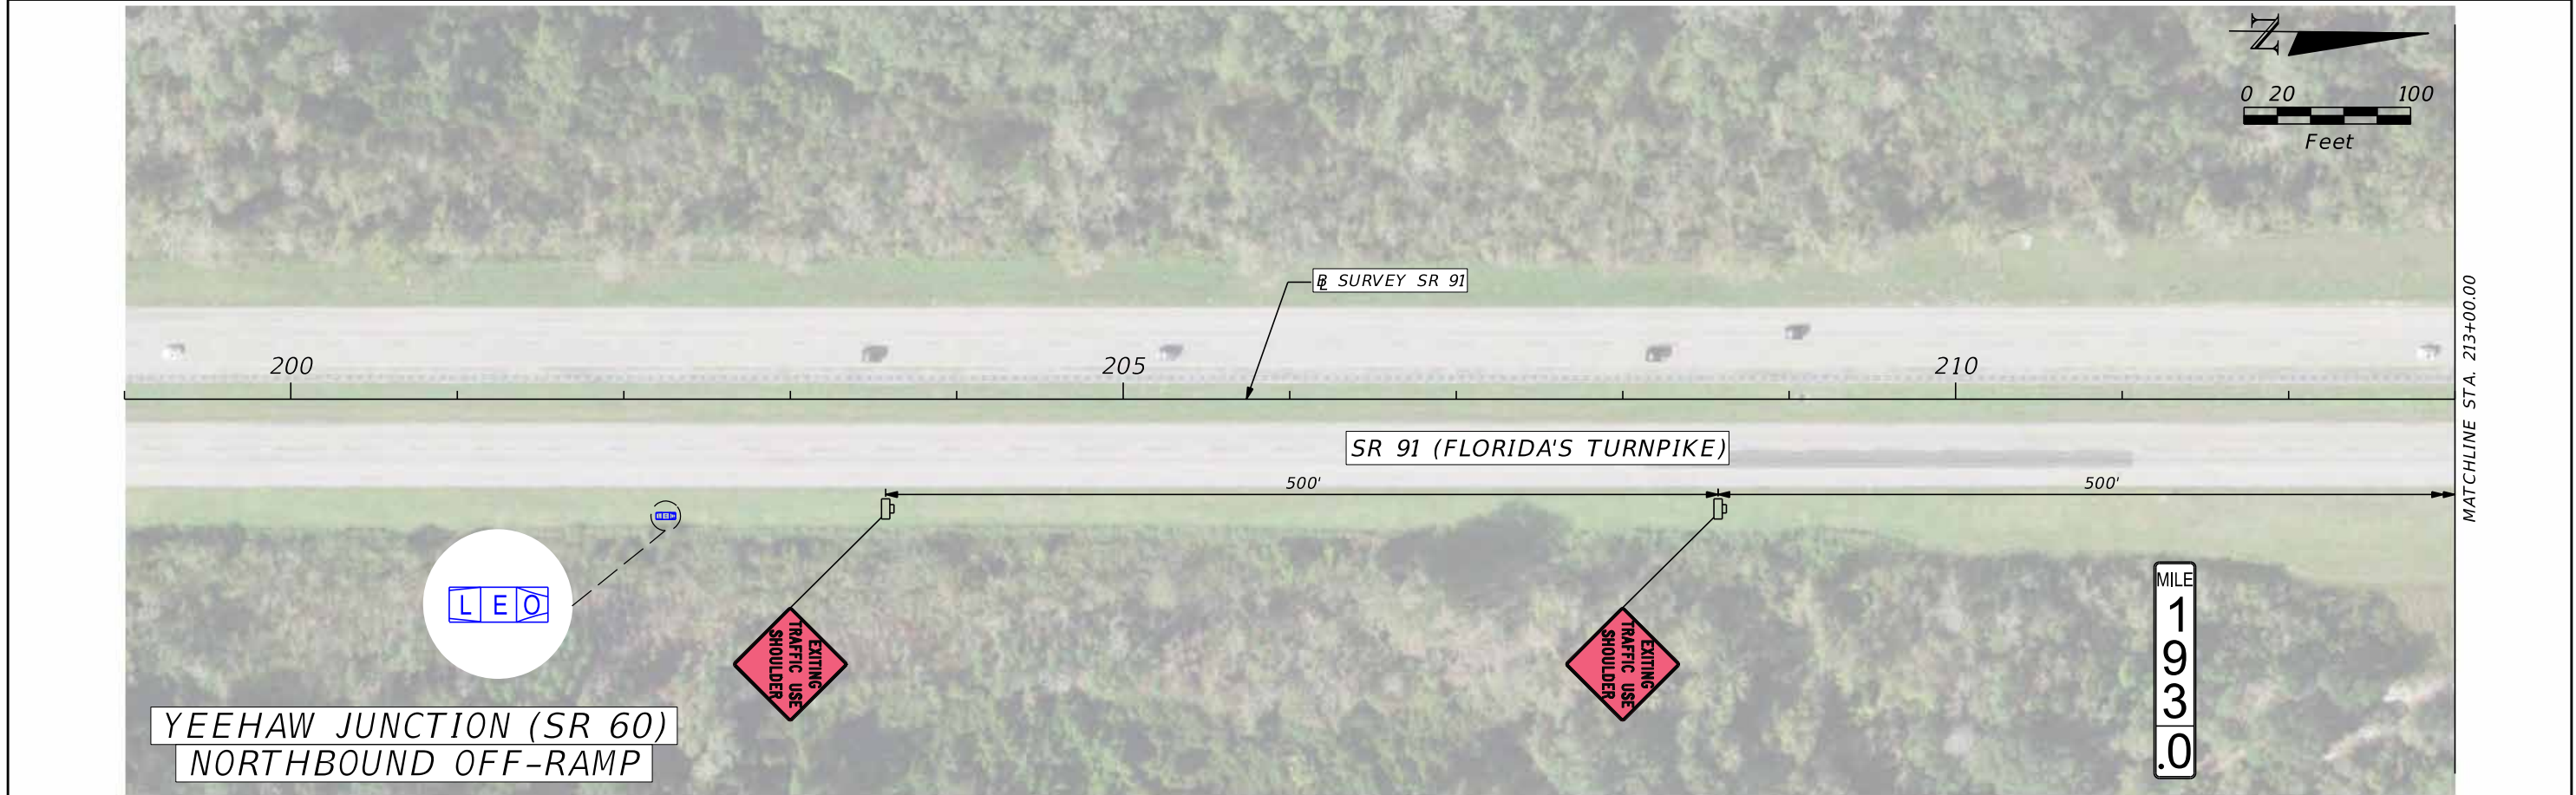

REVISIONS				JAMES J. VOMACKA, PE P.E. LICENSE NUMBER 60518 PROPEL ENGINEERING, INC. 2711 N VISTA PARKWAY, SUITE B7 WEST PALM BEACH, FL 33411	STATE OF FLORIDA DEPARTMENT OF TRANSPORTATION			SHEET NO. 65
DATE	DESCRIPTION	DATE	DESCRIPTION		ROAD NO.	COUNTY	FINANCIAL PROJECT ID	
				SR 91	MULTIPLE	437167-3-52-01	DEPLOYMENT PLAN (40)	

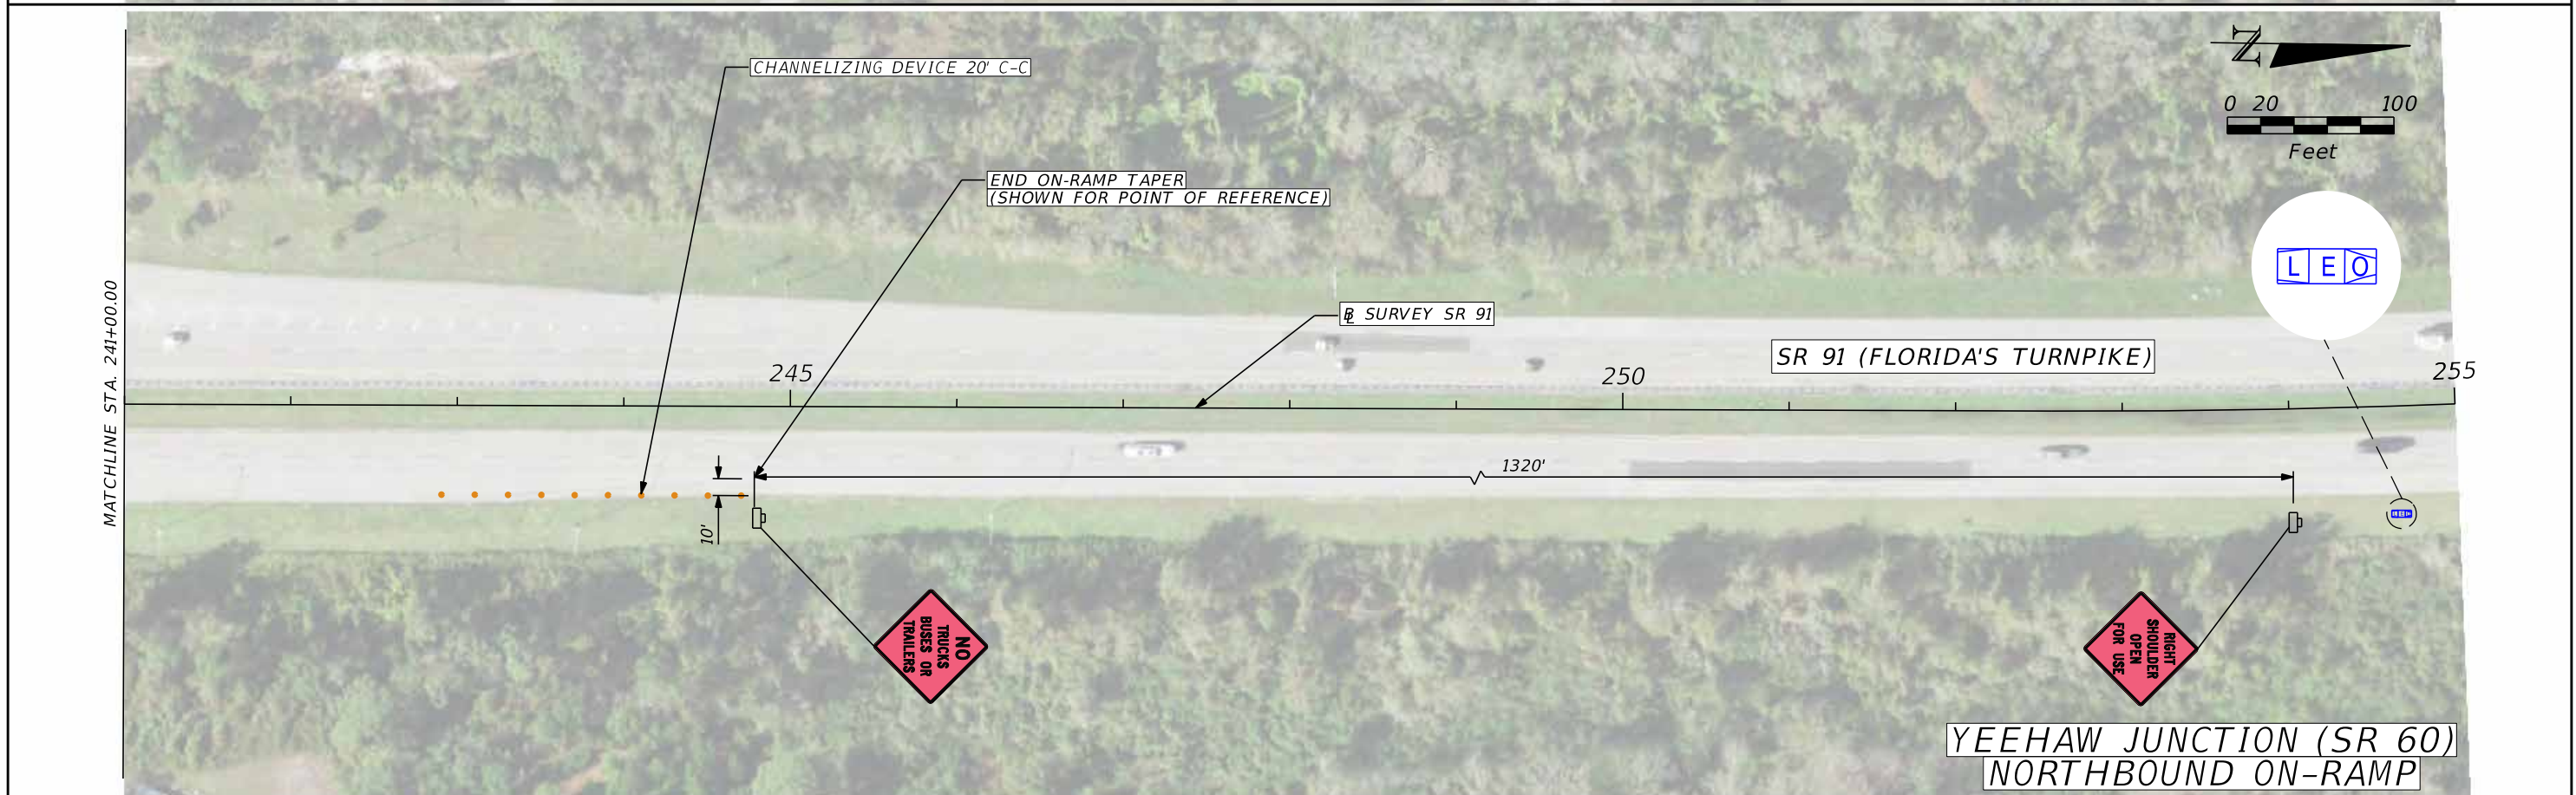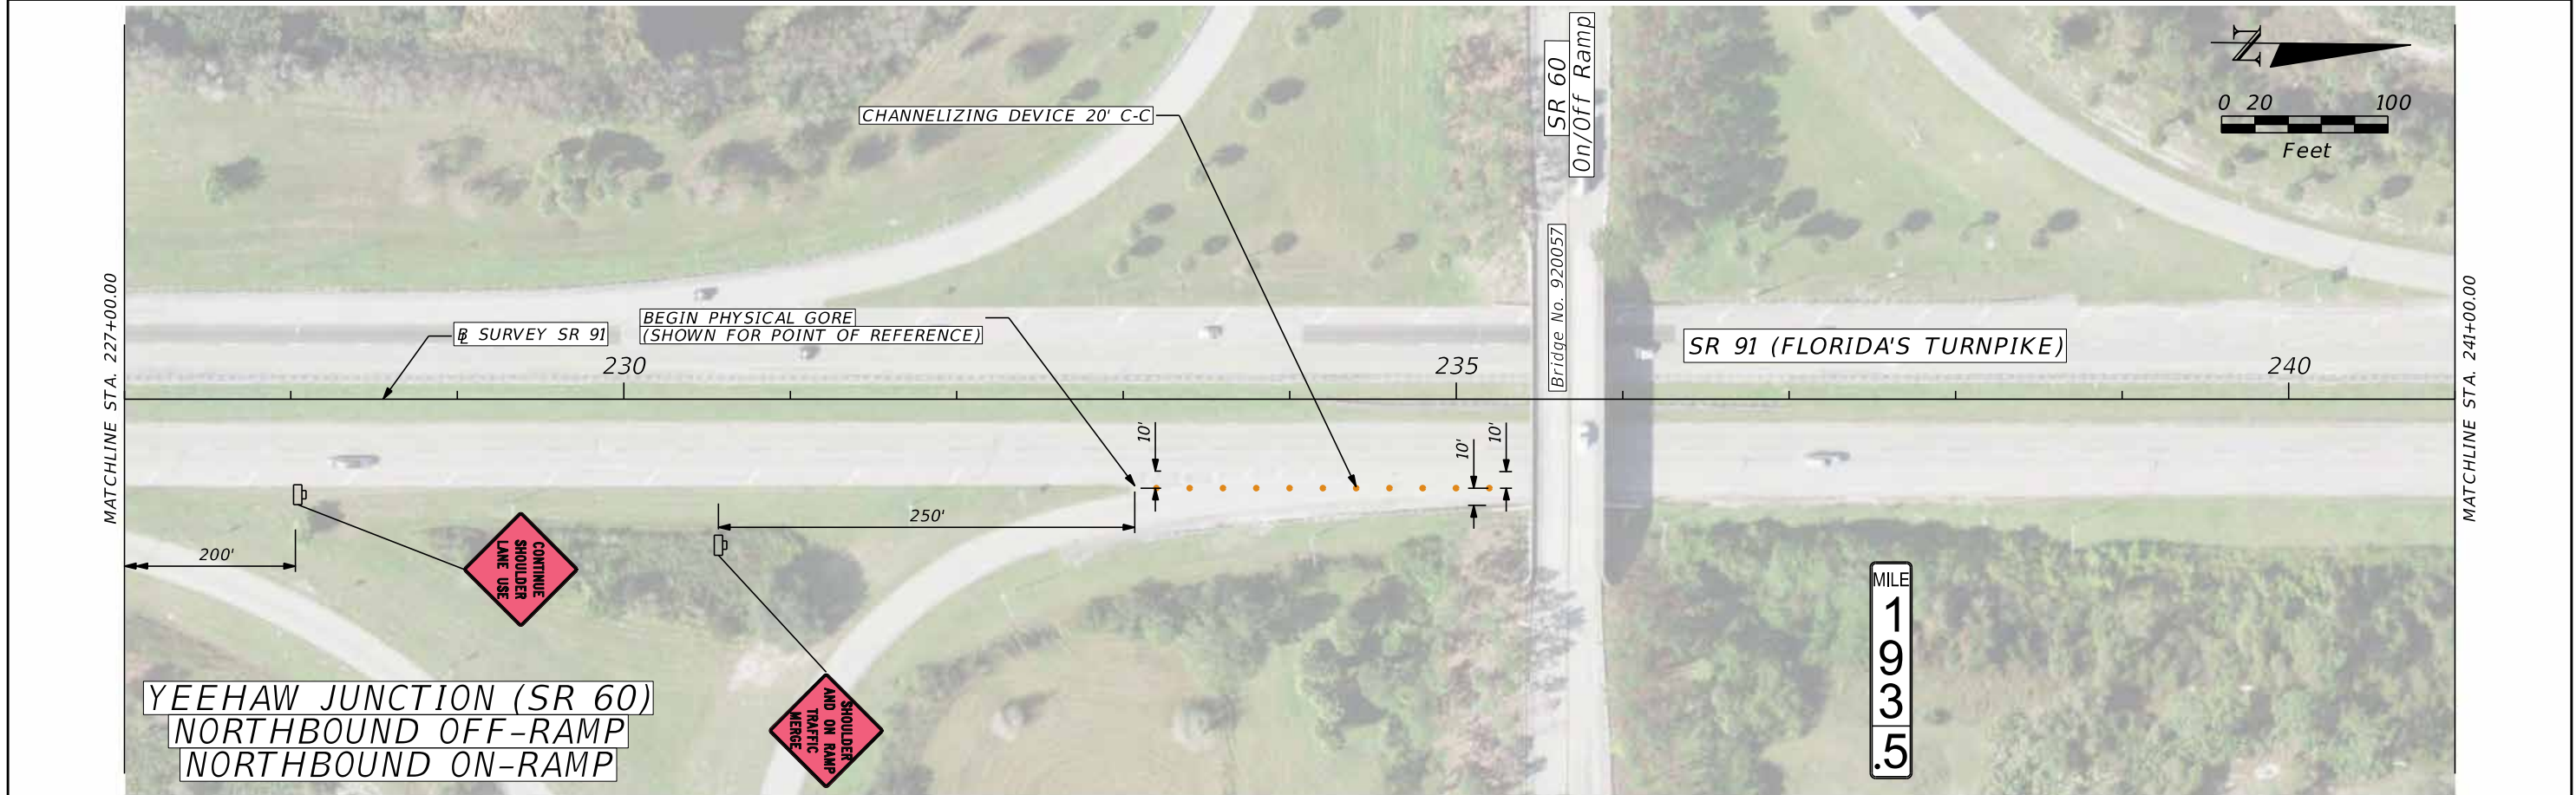

REVISIONS				JAMES J. VOMACKA, PE P.E. LICENSE NUMBER 60518 PROPEL ENGINEERING, INC. 2711 N VISTA PARKWAY, SUITE B7 WEST PALM BEACH, FL 33411	STATE OF FLORIDA DEPARTMENT OF TRANSPORTATION			DEPLOYMENT PLAN (41)	SHEET NO. 66
DATE	DESCRIPTION	DATE	DESCRIPTION		ROAD NO.	COUNTY	FINANCIAL PROJECT ID		
				SR 91	MULTIPLE	437167-3-52-01			

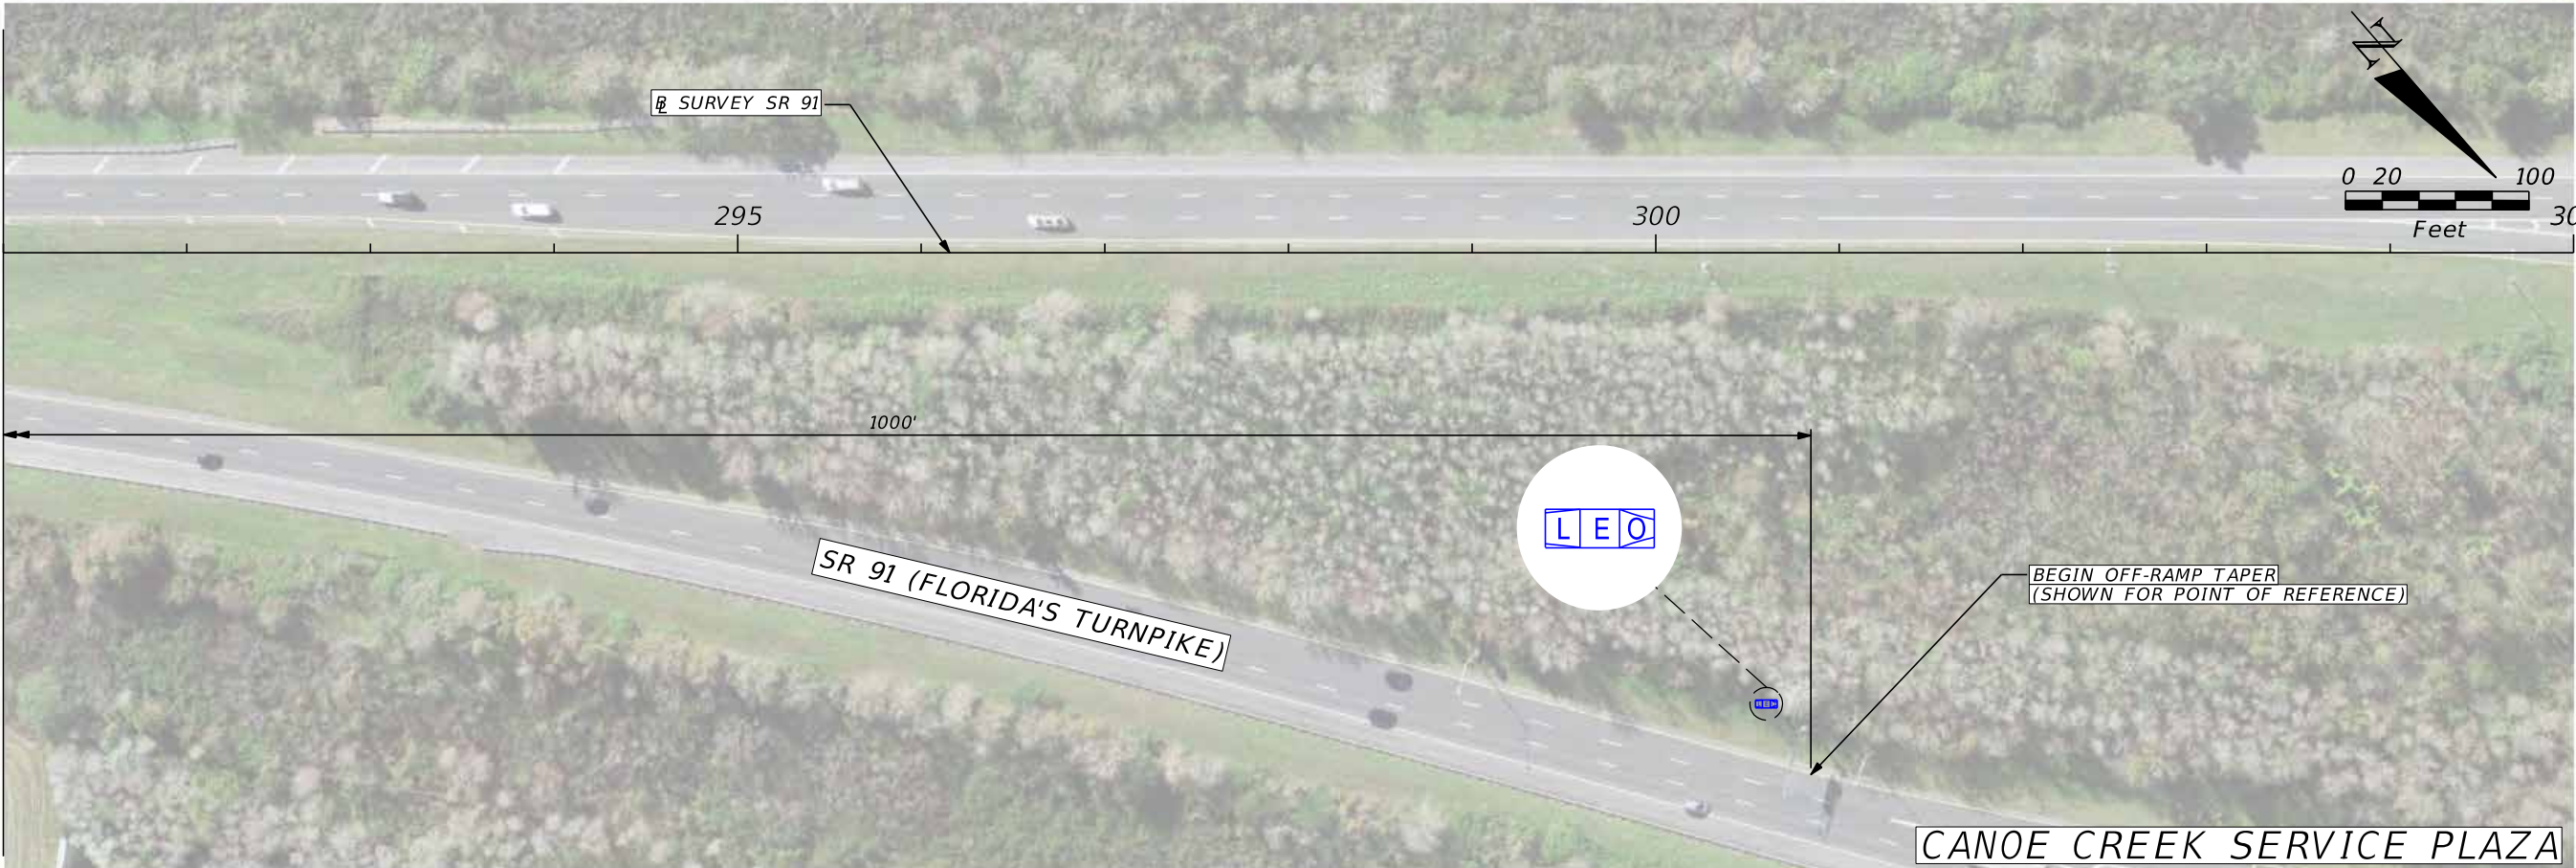



REVISIONS				JAMES J. VOMACKA, PE P.E. LICENSE NUMBER 60518 PROPEL ENGINEERING, INC. 2711 N VISTA PARKWAY, SUITE B7 WEST PALM BEACH, FL 33411	STATE OF FLORIDA DEPARTMENT OF TRANSPORTATION			DEPLOYMENT PLAN (42)	SHEET NO. 67
DATE	DESCRIPTION	DATE	DESCRIPTION		ROAD NO.	COUNTY	FINANCIAL PROJECT ID		
						SR 91	MULTIPLE		437167-3-52-01





REVISIONS				JAMES J. VOMACKA, PE P.E. LICENSE NUMBER 60518 PROPEL ENGINEERING, INC. 2711 N VISTA PARKWAY, SUITE B7 WEST PALM BEACH, FL 33411	STATE OF FLORIDA DEPARTMENT OF TRANSPORTATION			DEPLOYMENT PLAN (43)	SHEET NO.
DATE	DESCRIPTION	DATE	DESCRIPTION		ROAD NO.	COUNTY	FINANCIAL PROJECT ID		
						SR 91	MULTIPLE		437167-3-52-01





REVISIONS				JAMES J. VOMACKA, PE P.E. LICENSE NUMBER 60518 PROPEL ENGINEERING, INC. 2711 N VISTA PARKWAY, SUITE B7 WEST PALM BEACH, FL 33411	STATE OF FLORIDA DEPARTMENT OF TRANSPORTATION			DEPLOYMENT PLAN (44)	SHEET NO. 69
DATE	DESCRIPTION	DATE	DESCRIPTION		ROAD NO.	COUNTY	FINANCIAL PROJECT ID		
						SR 91	MULTIPLE		437167-3-52-01

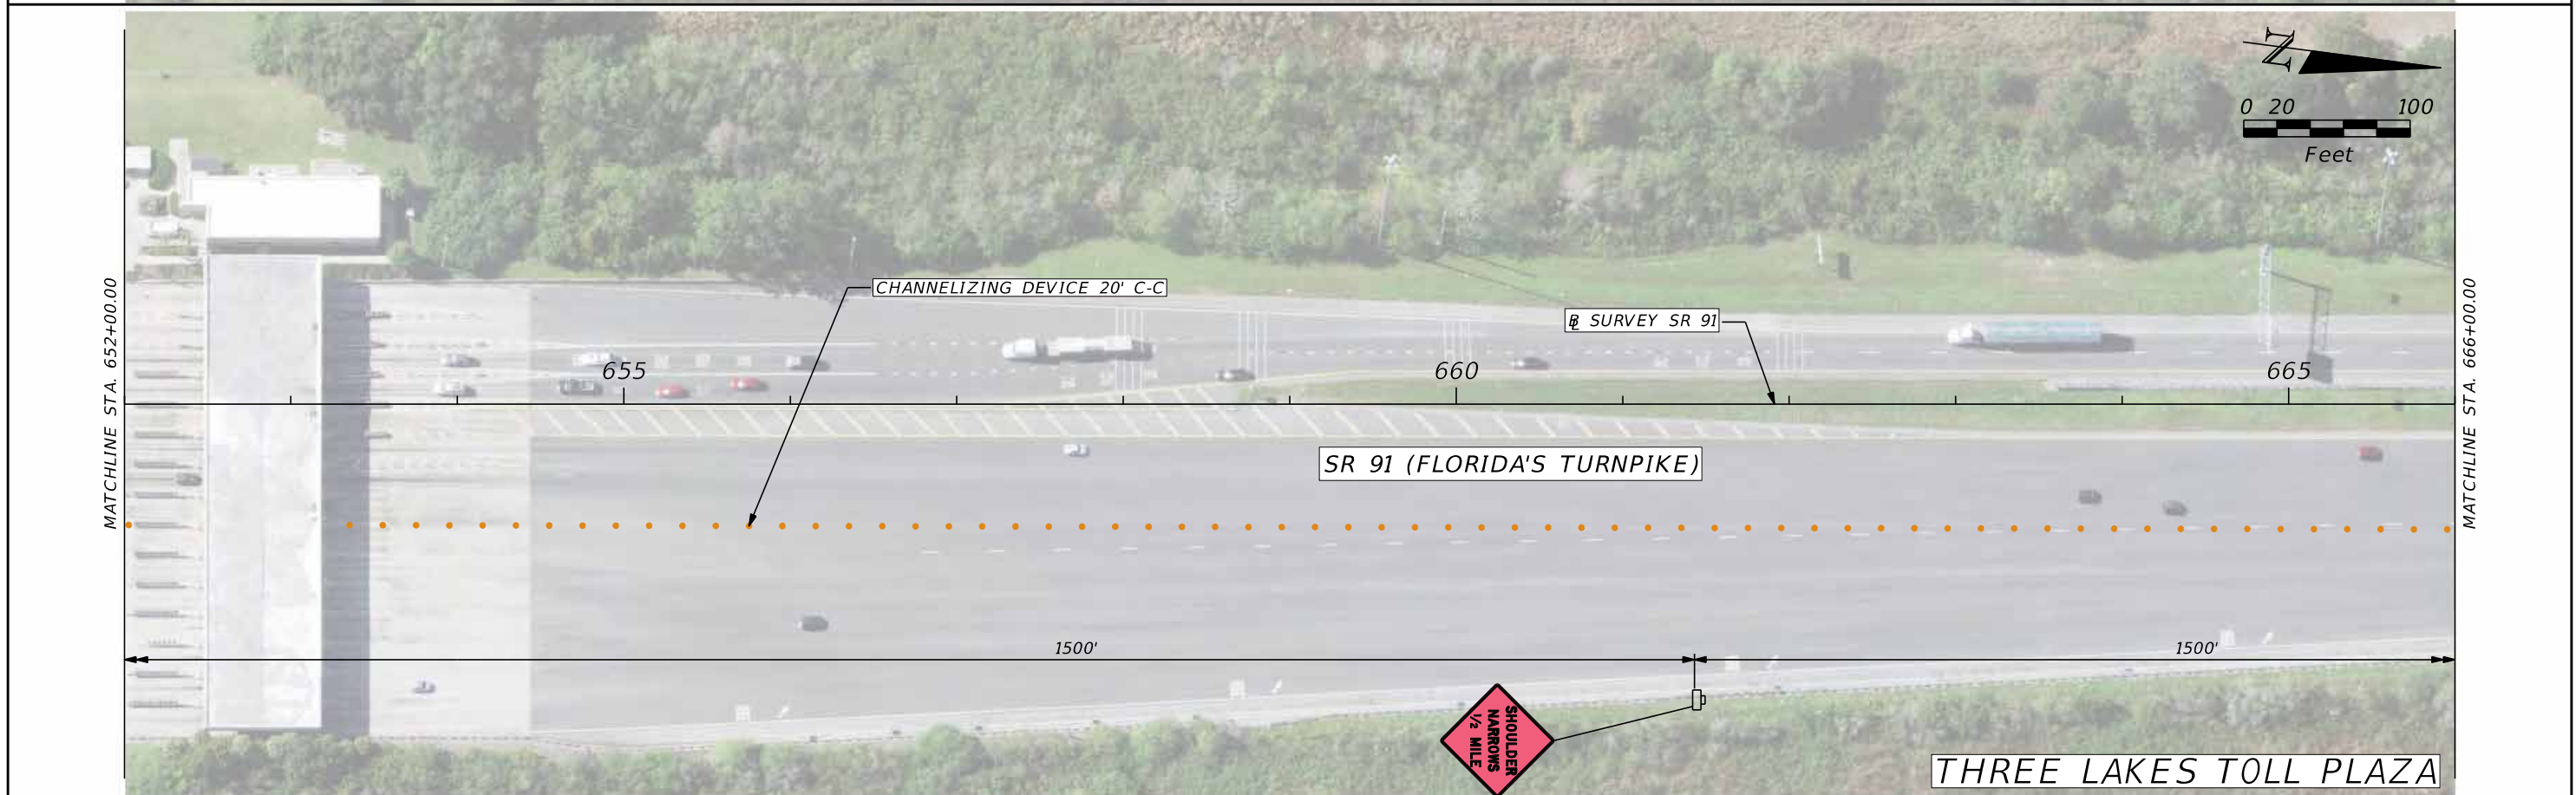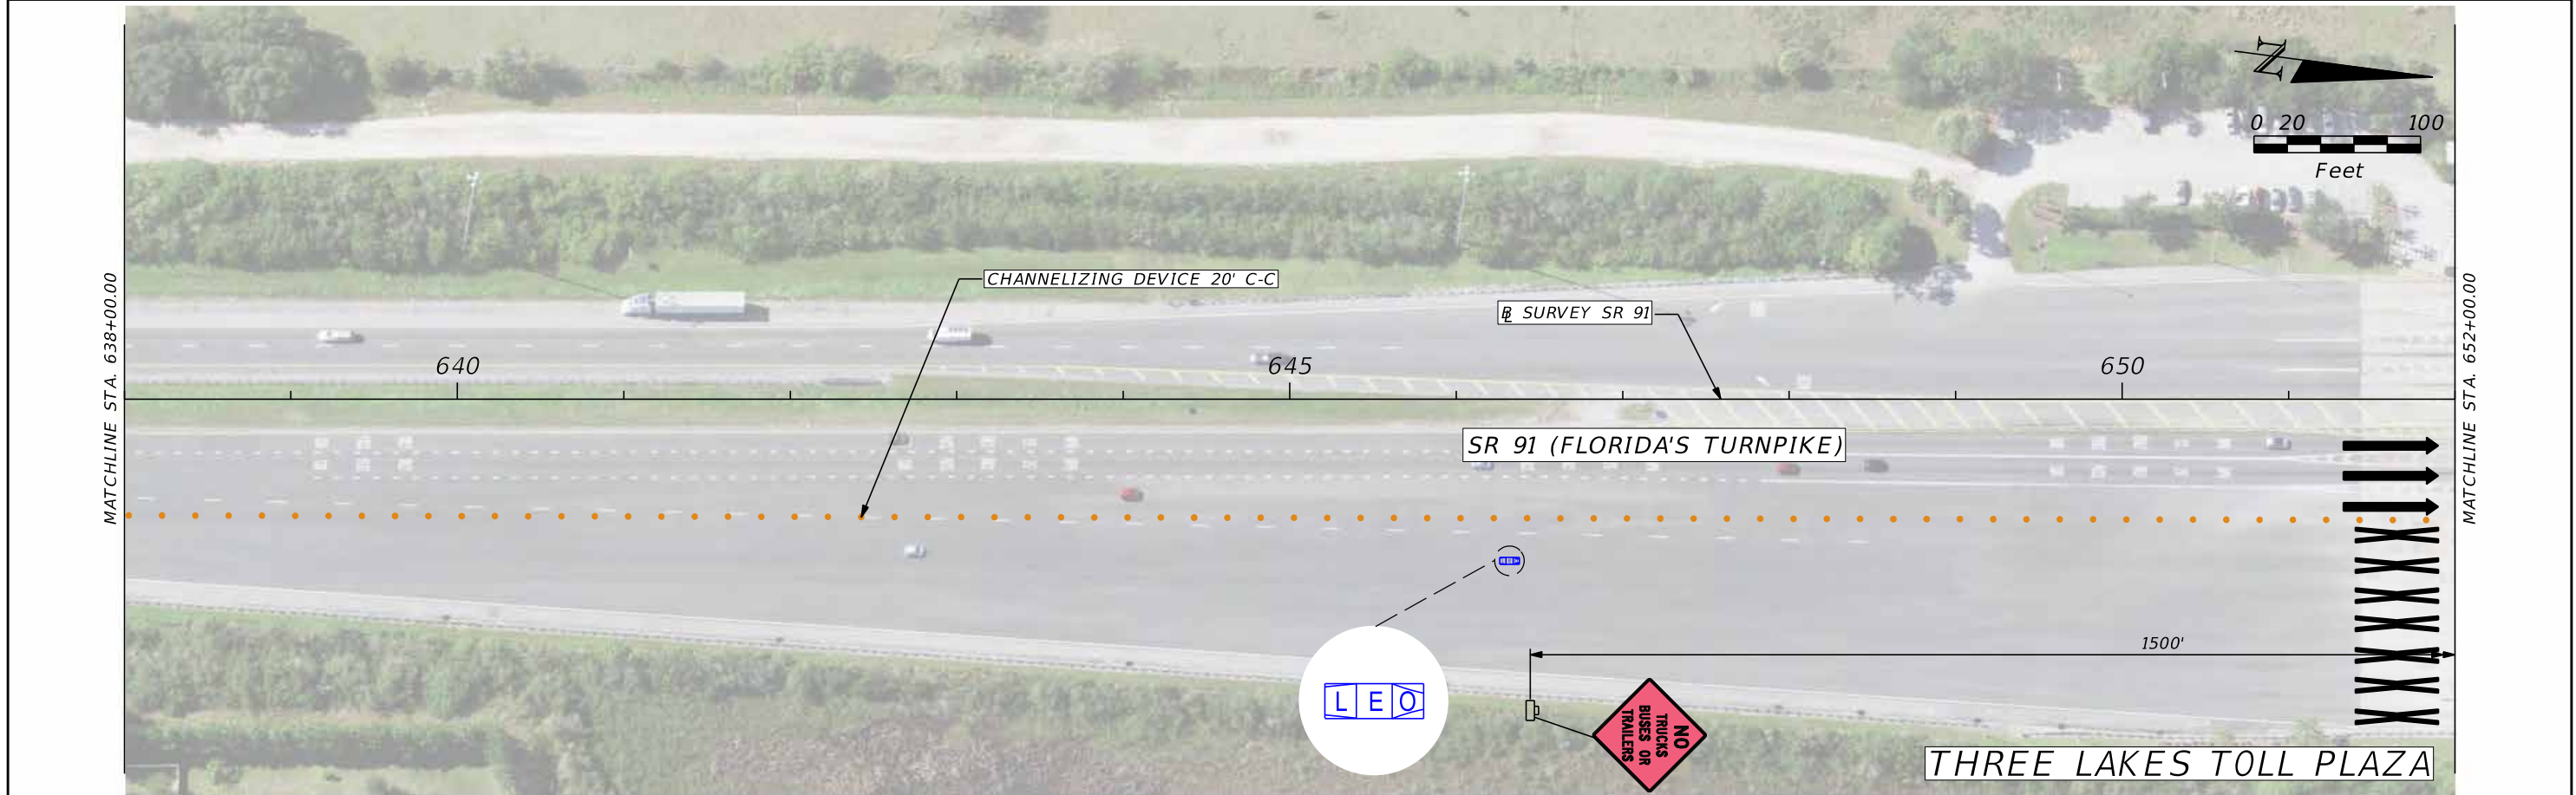

REVISIONS				JAMES J. VOMACKA, PE P.E. LICENSE NUMBER 60518 PROPEL ENGINEERING, INC. 2711 N VISTA PARKWAY, SUITE B7 WEST PALM BEACH, FL 33411	STATE OF FLORIDA DEPARTMENT OF TRANSPORTATION			SHEET NO. 70
DATE	DESCRIPTION	DATE	DESCRIPTION		ROAD NO.	COUNTY	FINANCIAL PROJECT ID	
				SR 91	MULTIPLE	437167-3-52-01	DEPLOYMENT PLAN (45)	

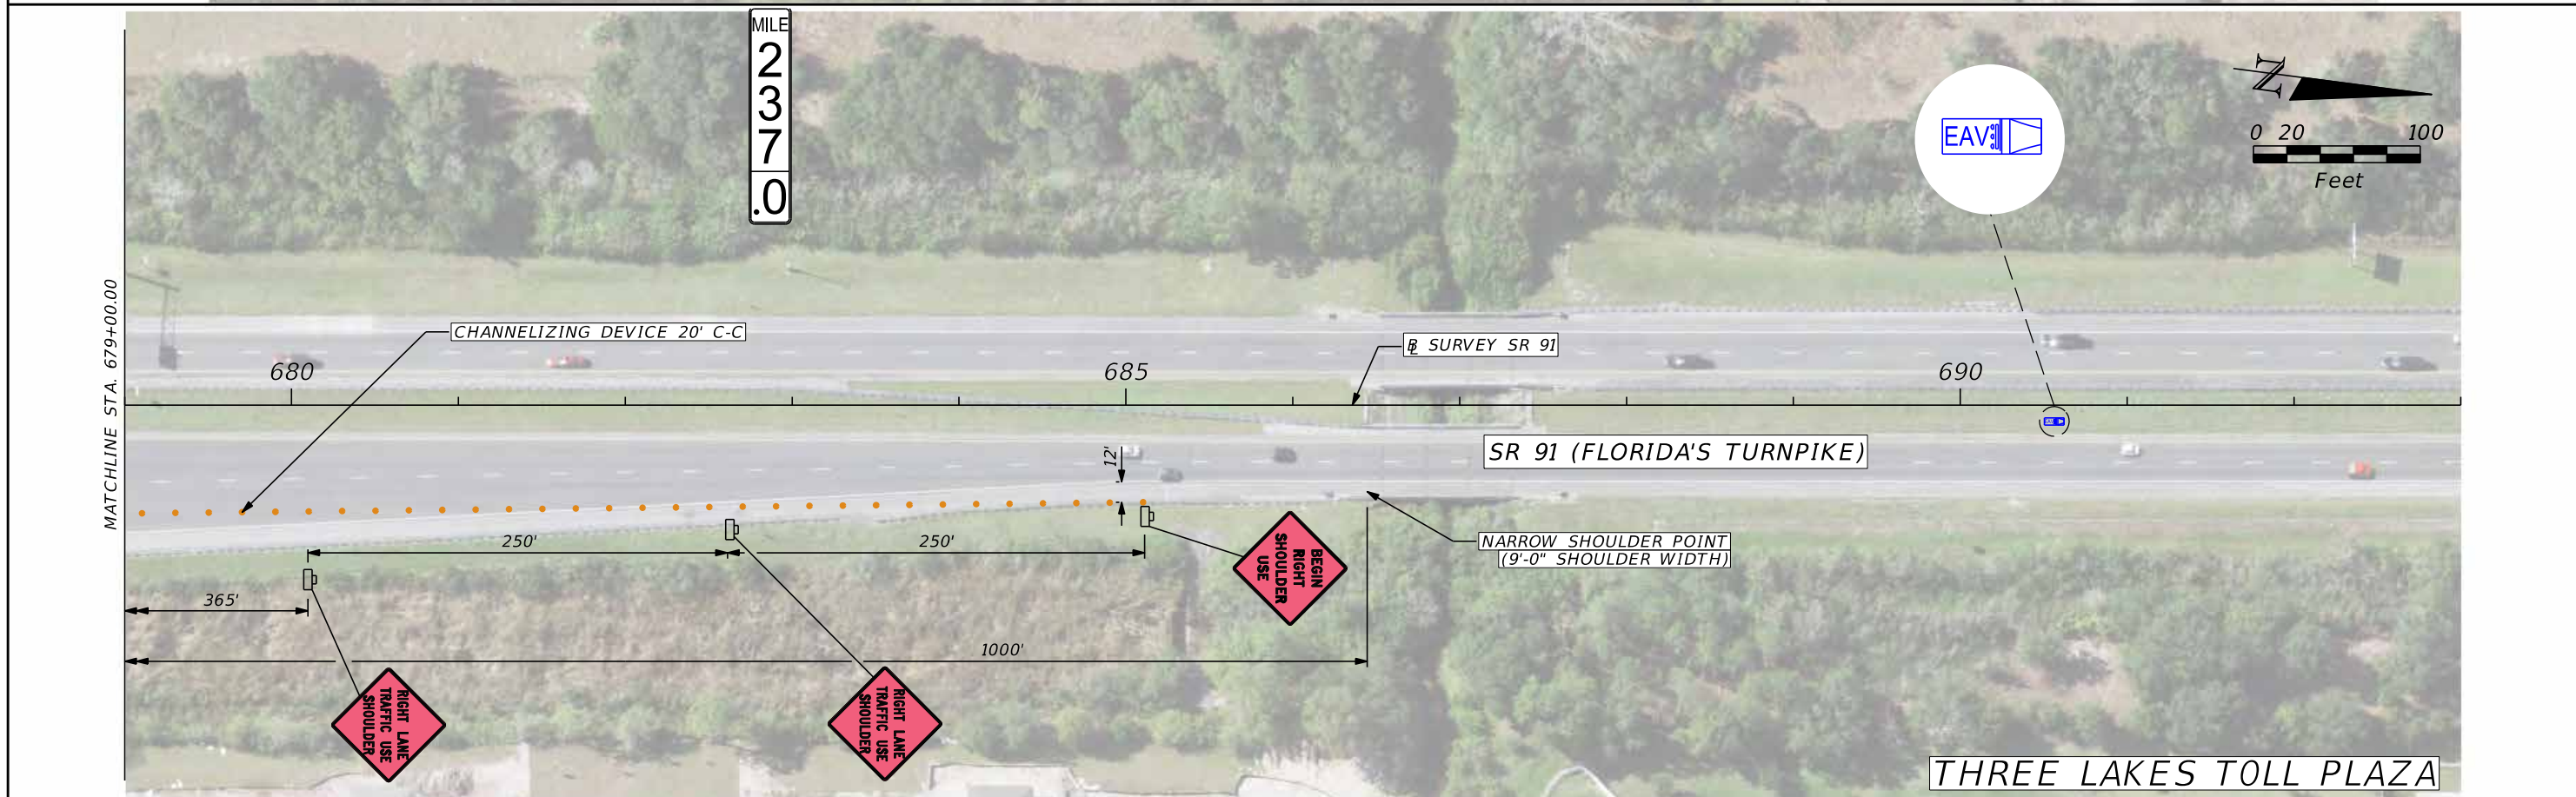
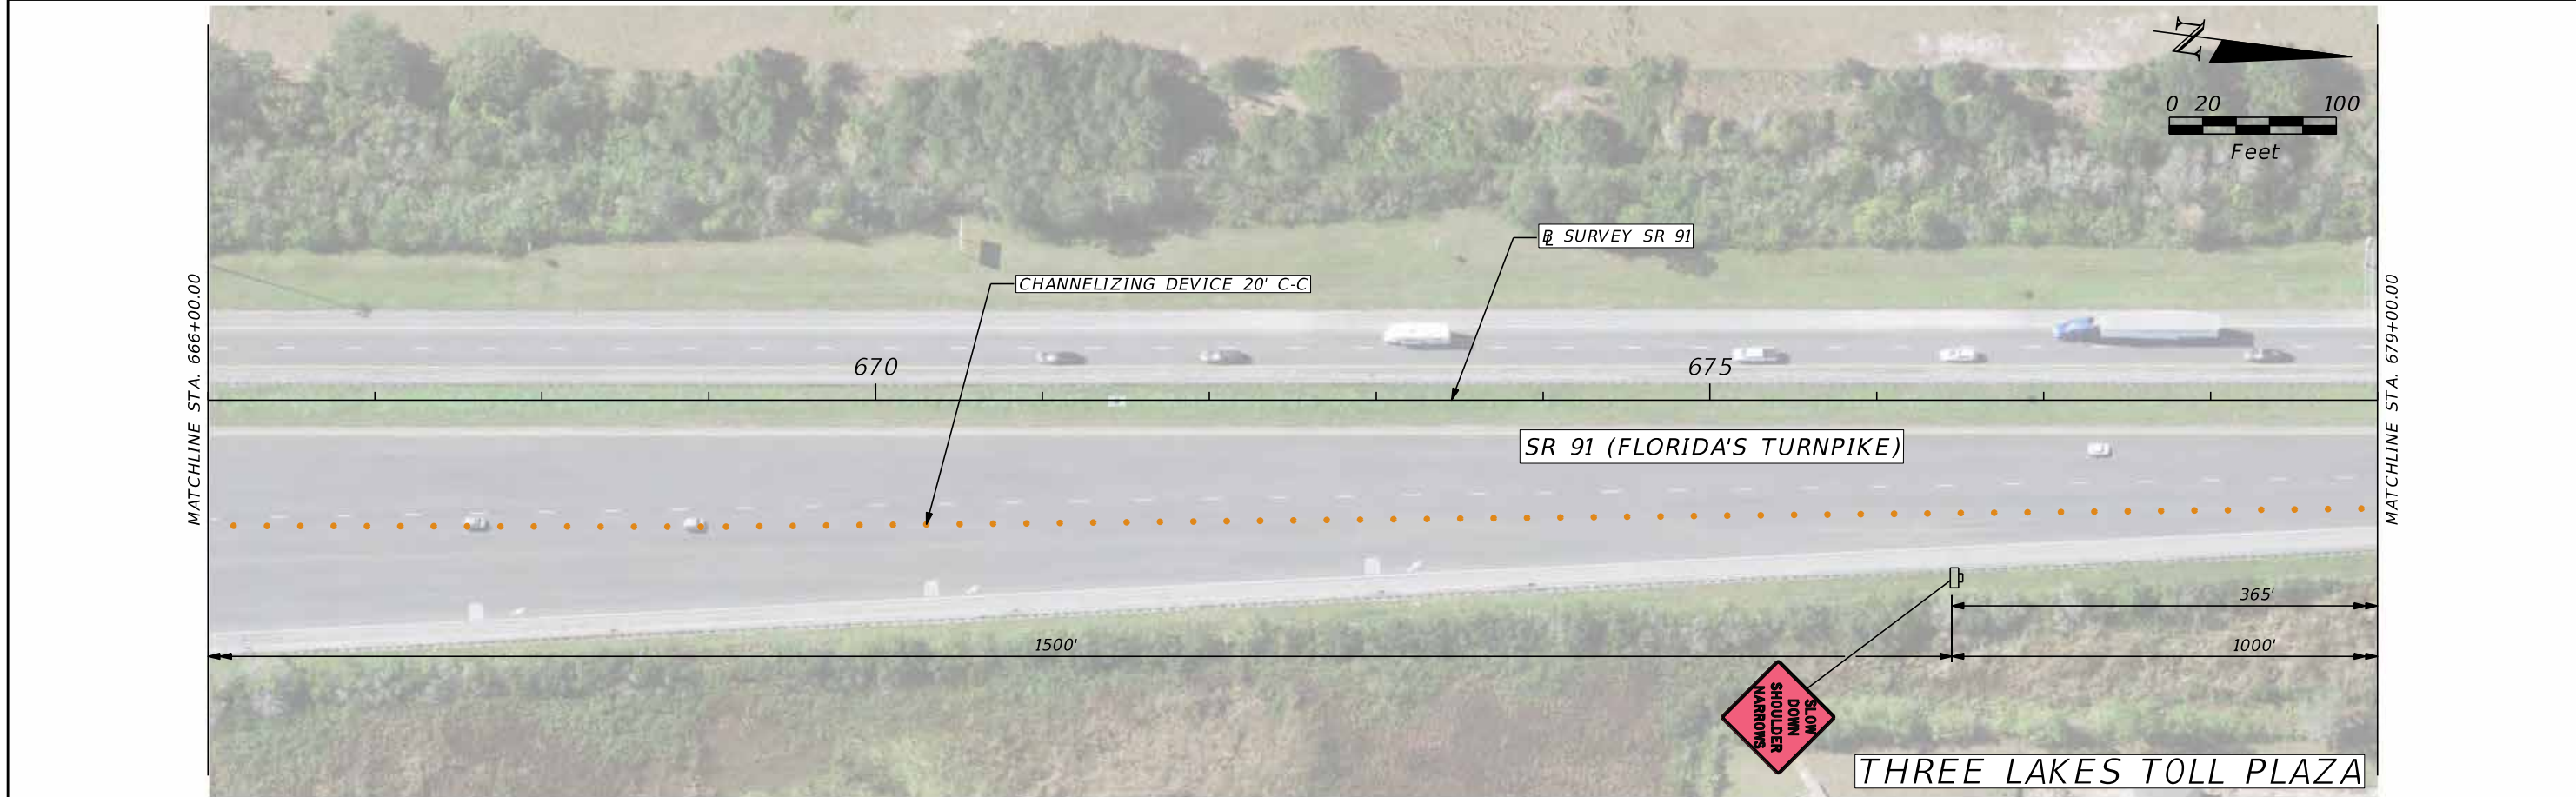


REVISIONS				JAMES J. VOMACKA, PE P.E. LICENSE NUMBER 60518 PROPEL ENGINEERING, INC. 2711 N VISTA PARKWAY, SUITE B7 WEST PALM BEACH, FL 33411	STATE OF FLORIDA DEPARTMENT OF TRANSPORTATION			DEPLOYMENT PLAN (46)	SHEET NO. 71
DATE	DESCRIPTION	DATE	DESCRIPTION		ROAD NO.	COUNTY	FINANCIAL PROJECT ID		
					SR 91	MULTIPLE	437167-3-52-01		

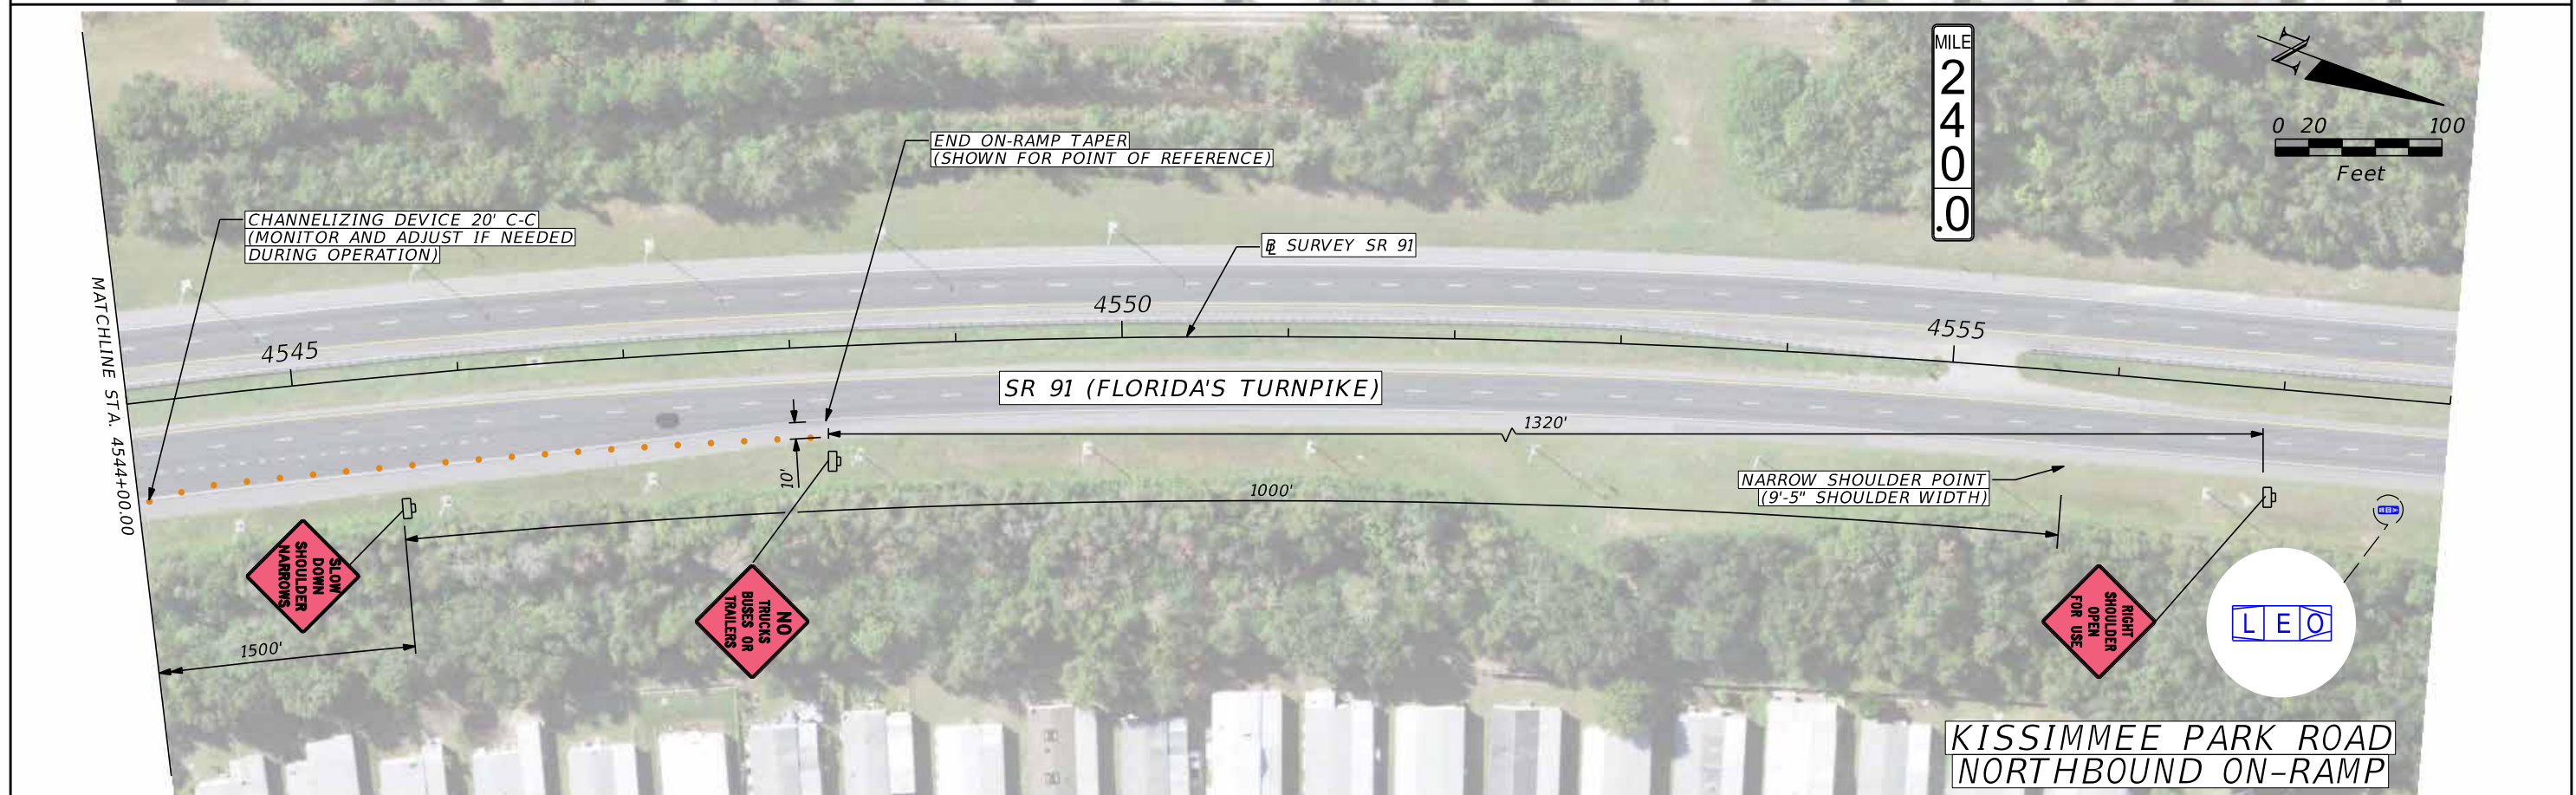
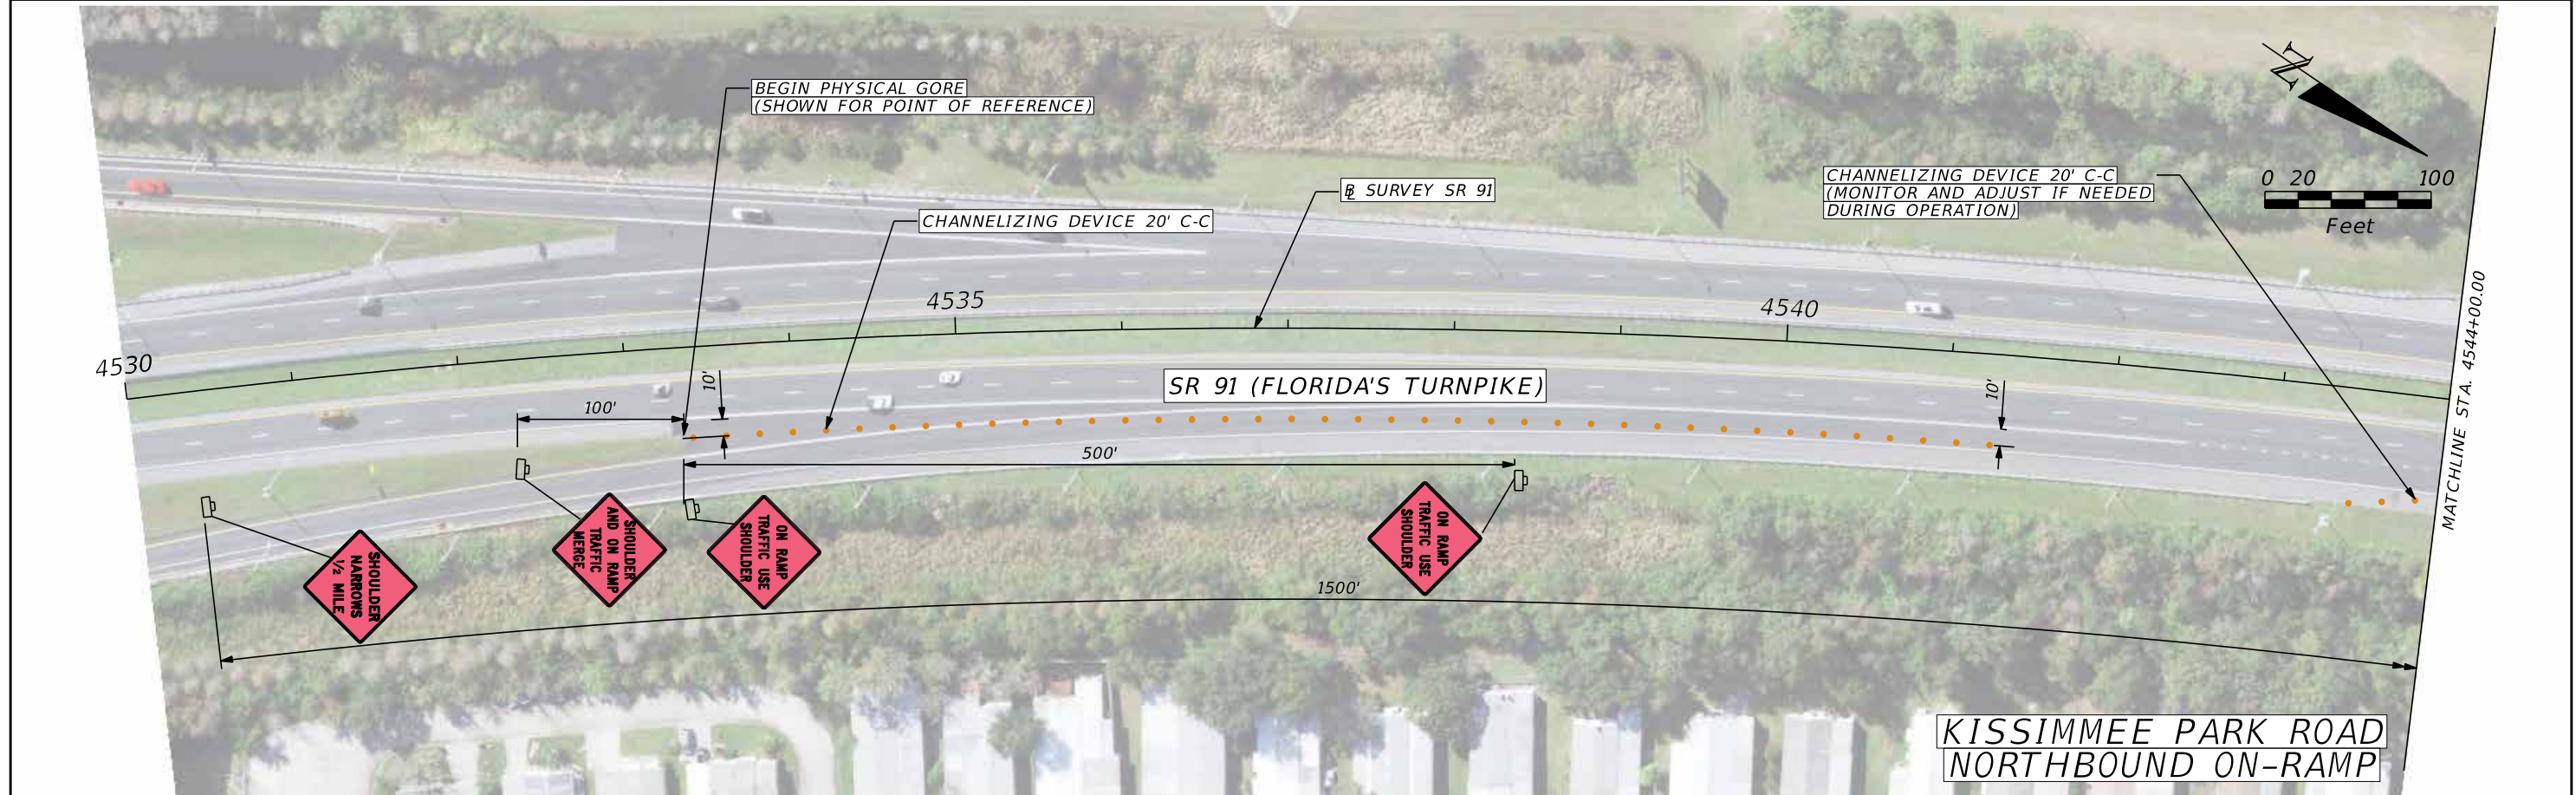


REVISIONS				JAMES J. VOMACKA, PE P.E. LICENSE NUMBER 60518 PROPEL ENGINEERING, INC. 2711 N VISTA PARKWAY, SUITE B7 WEST PALM BEACH, FL 33411	STATE OF FLORIDA DEPARTMENT OF TRANSPORTATION			DEPLOYMENT PLAN (47)	SHEET NO. 72
DATE	DESCRIPTION	DATE	DESCRIPTION		ROAD NO.	COUNTY	FINANCIAL PROJECT ID		
					SR 91	MULTIPLE	437167-3-52-01		


IsaHamadu 5/3/2022 5:21:28 PM S:\19120801-01_FTE_ESU\43716732201_Southern\Signing\PLANS\47.dgn

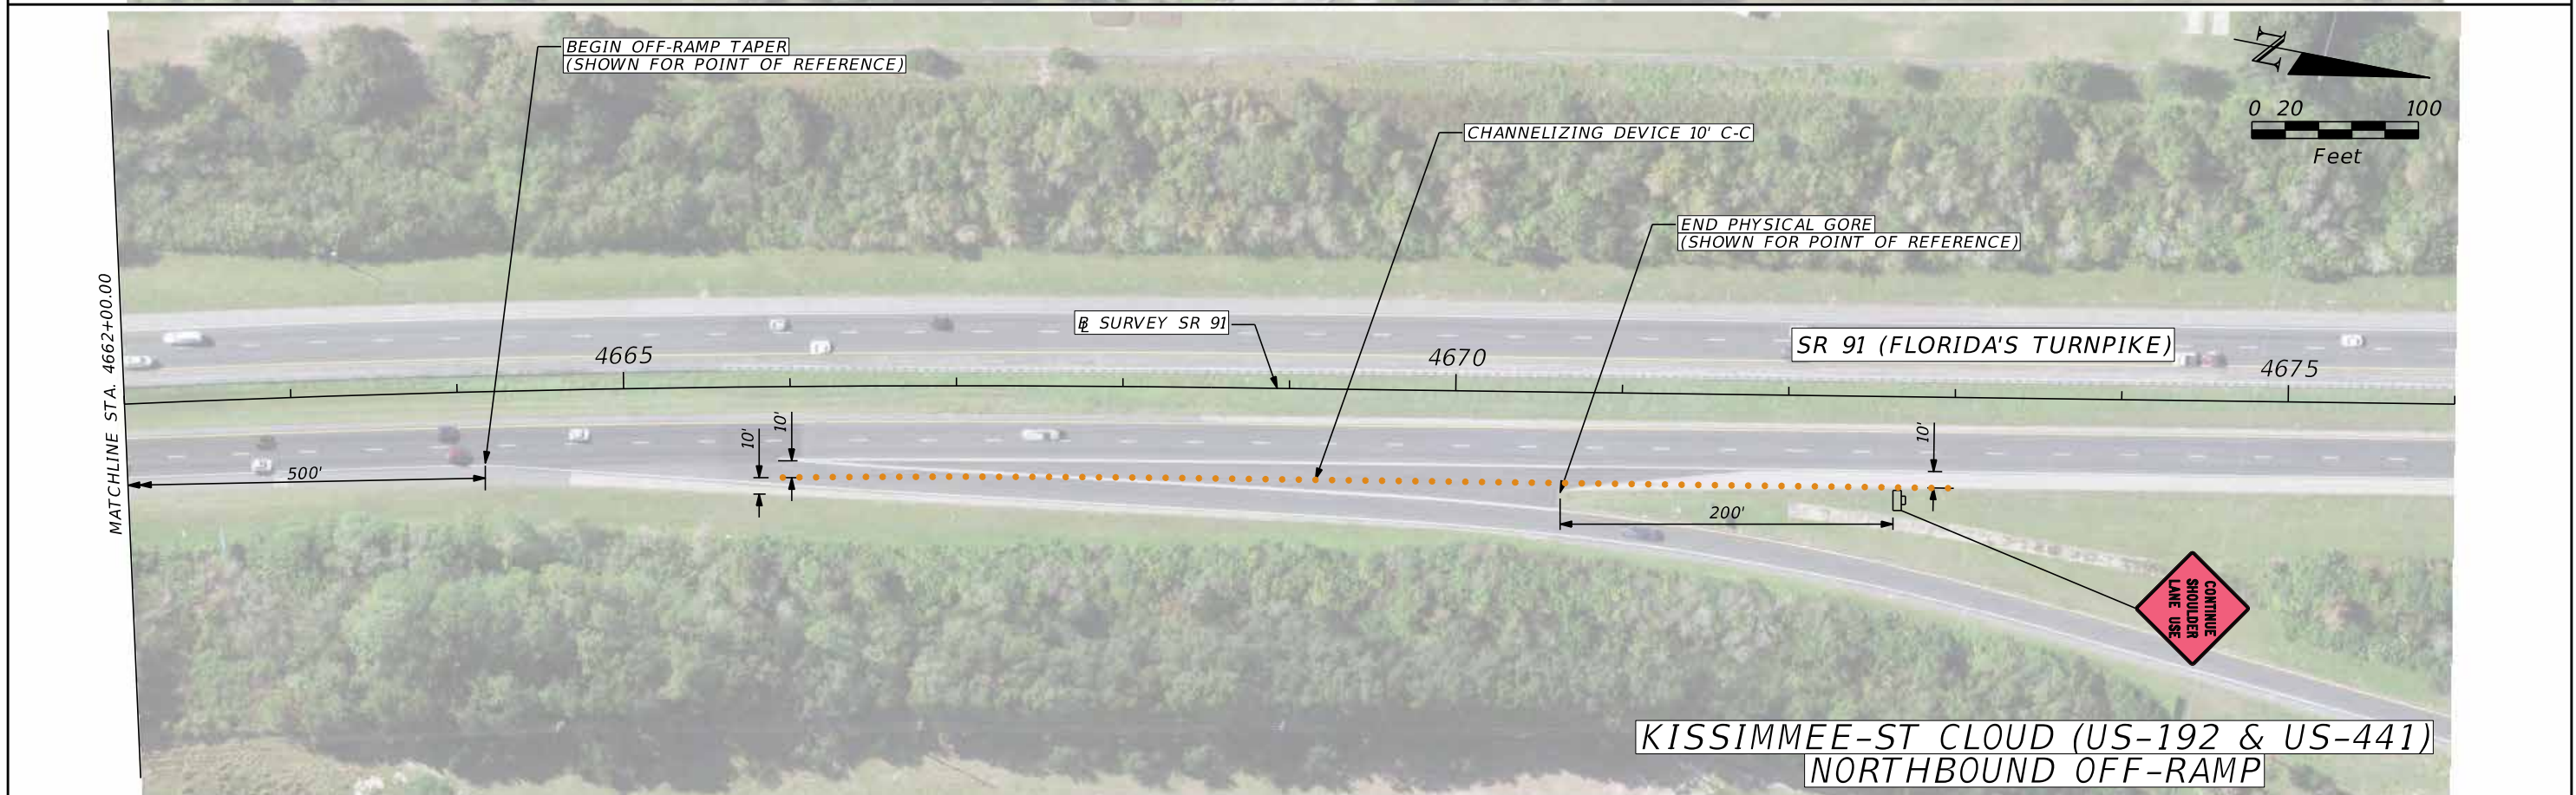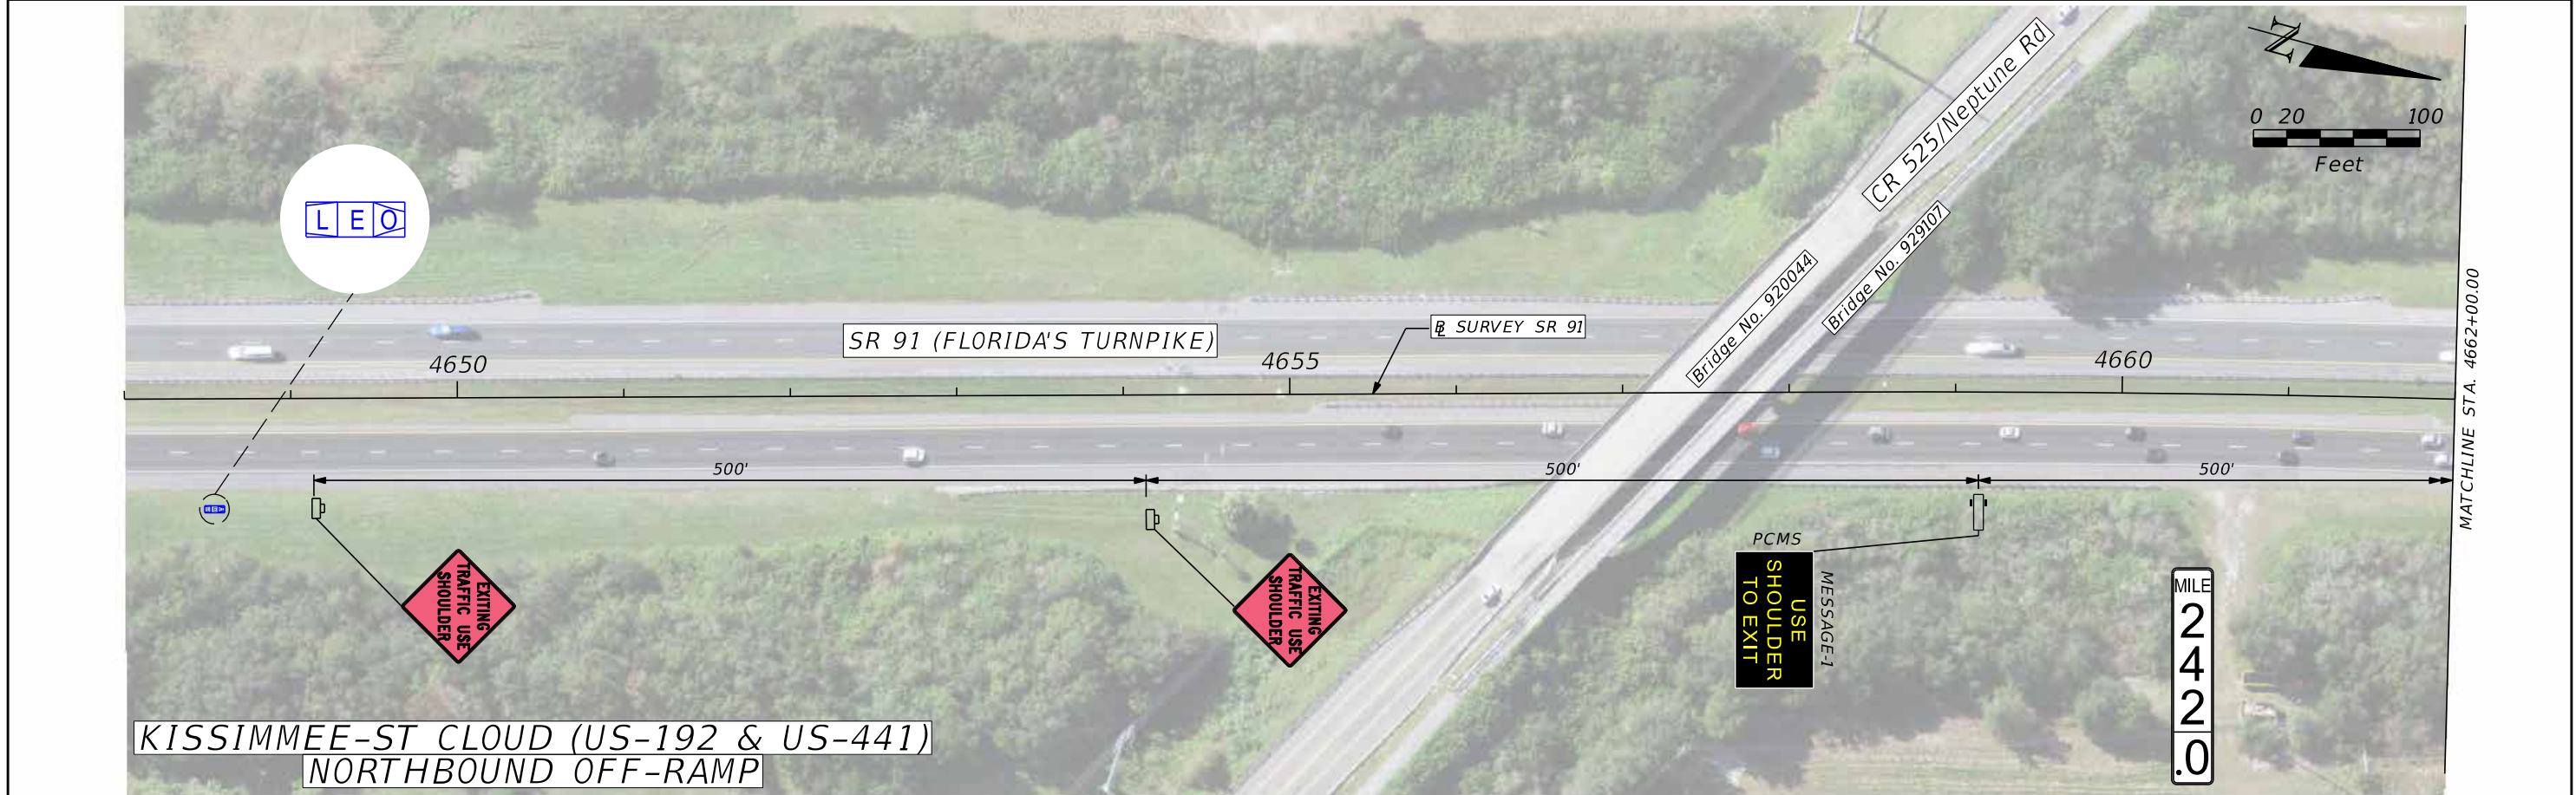



REVISIONS				JAMES J. VOMACKA, PE P.E. LICENSE NUMBER 60518 PROPEL ENGINEERING, INC. 2711 N VISTA PARKWAY, SUITE B7 WEST PALM BEACH, FL 33411	STATE OF FLORIDA DEPARTMENT OF TRANSPORTATION			DEPLOYMENT PLAN (48)	SHEET NO. 73
DATE	DESCRIPTION	DATE	DESCRIPTION		ROAD NO.	COUNTY	FINANCIAL PROJECT ID		
					SR 91	MULTIPLE	437167-3-52-01		

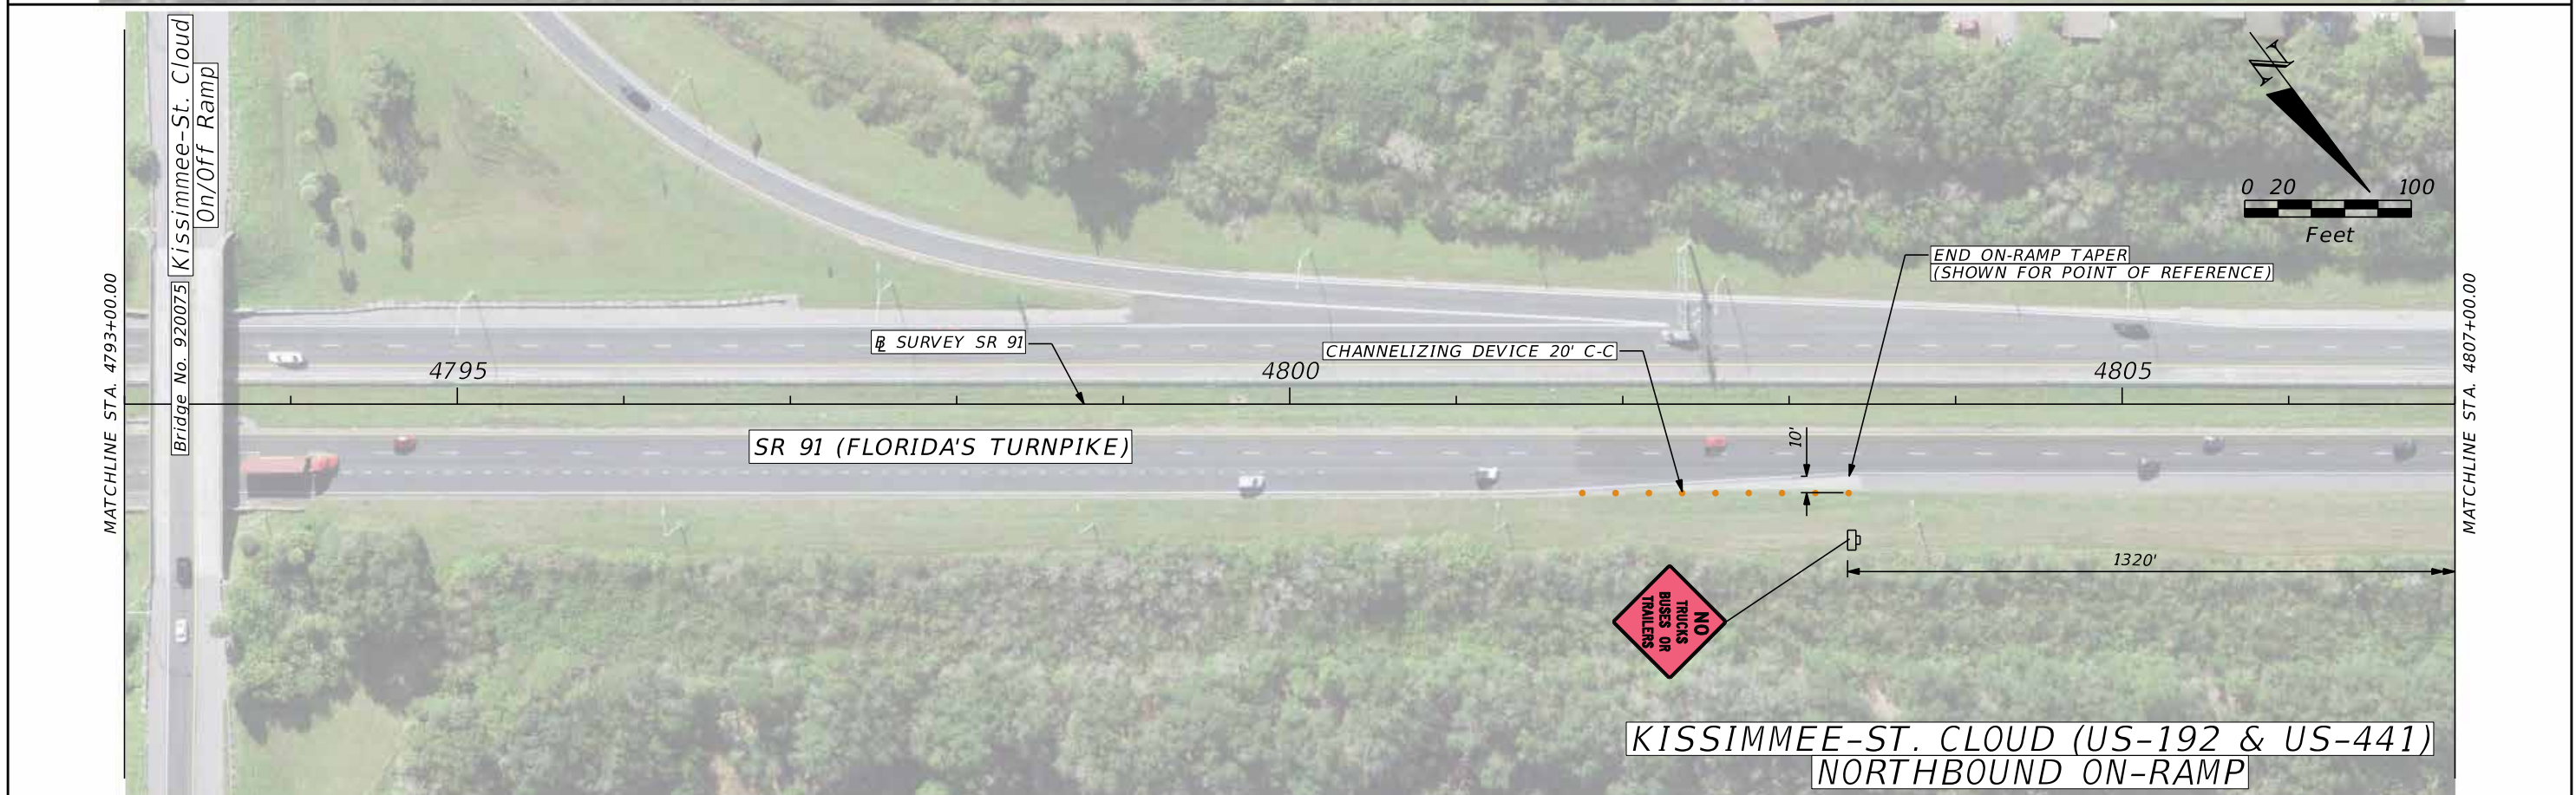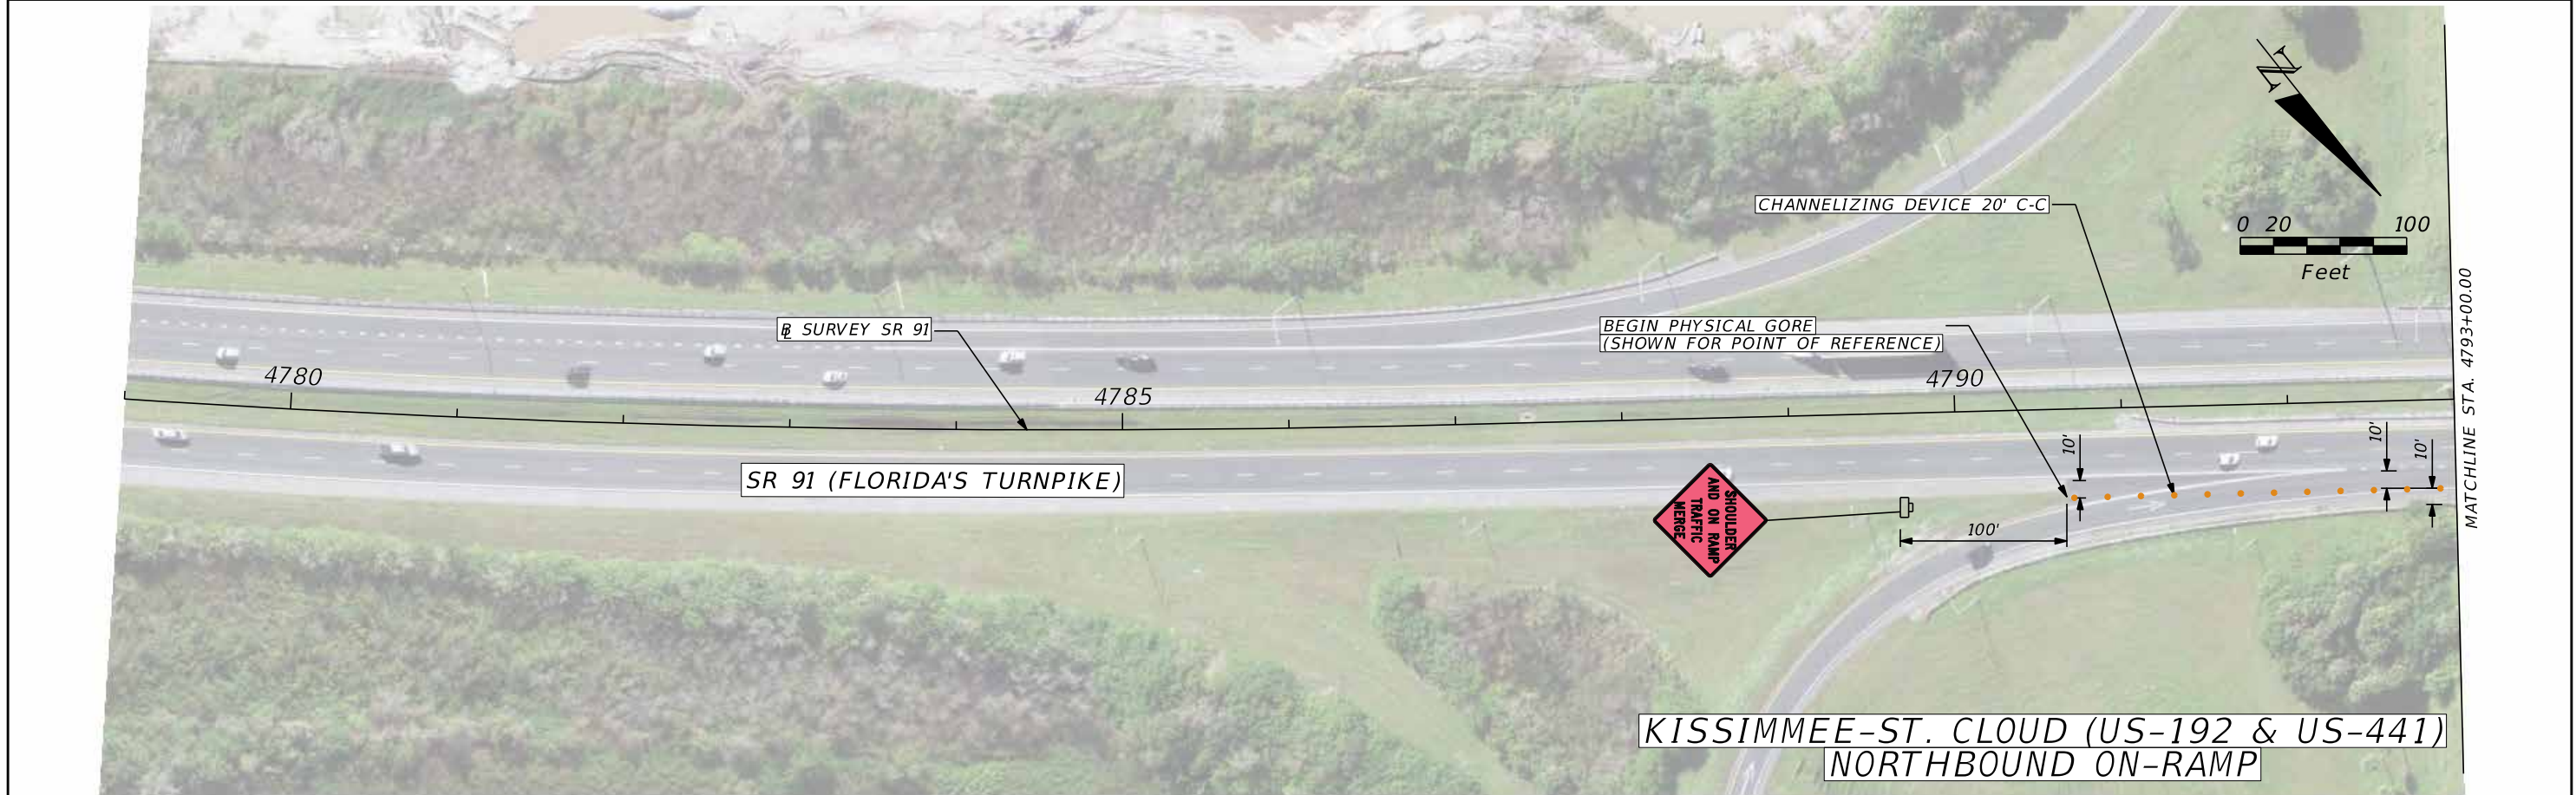



REVISIONS				JAMES J. VOMACKA, PE P.E. LICENSE NUMBER 60518 PROPEL ENGINEERING, INC. 2711 N VISTA PARKWAY, SUITE B7 WEST PALM BEACH, FL 33411	STATE OF FLORIDA DEPARTMENT OF TRANSPORTATION			DEPLOYMENT PLAN (49)	SHEET NO. 74
DATE	DESCRIPTION	DATE	DESCRIPTION		ROAD NO.	COUNTY	FINANCIAL PROJECT ID		
					SR 91	MULTIPLE	437167-3-52-01		

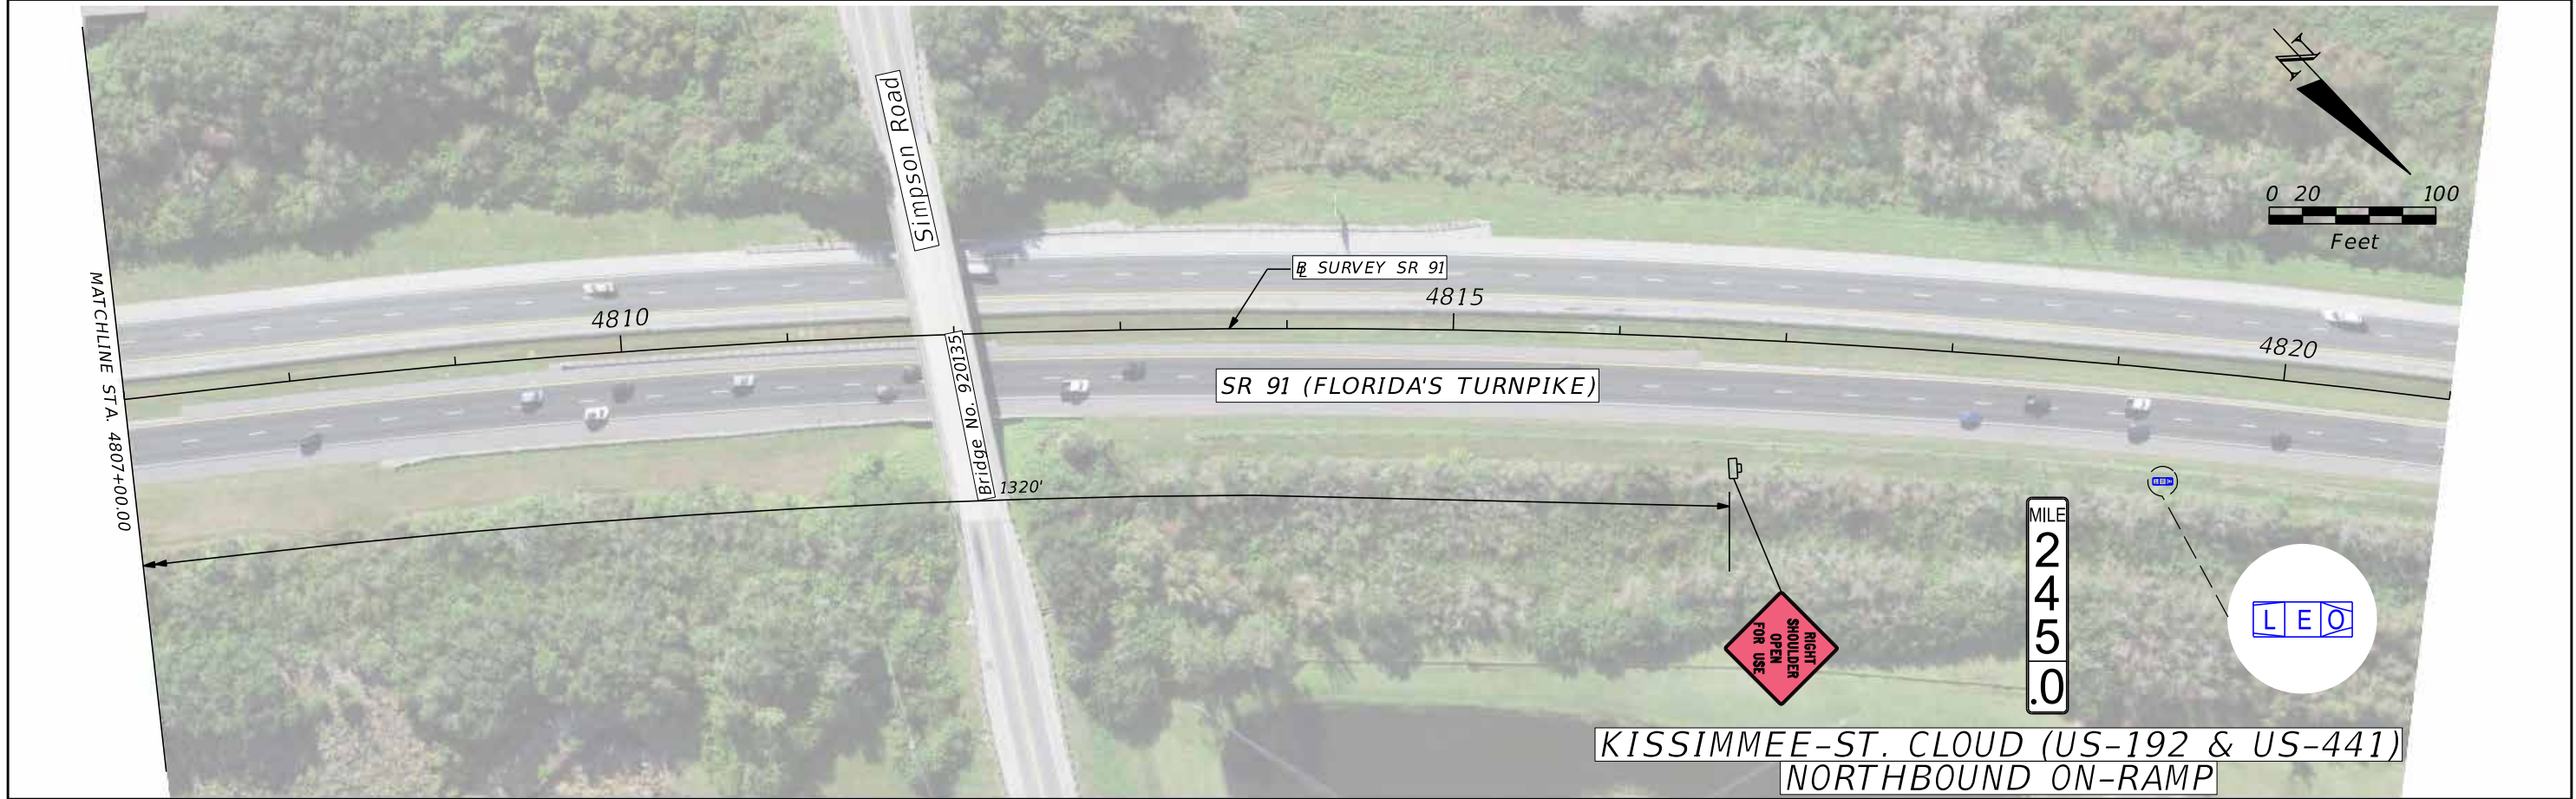

REVISIONS				JAMES J. VOMACKA, PE P.E. LICENSE NUMBER 60518 PROPEL ENGINEERING, INC. 2711 N VISTA PARKWAY, SUITE B7 WEST PALM BEACH, FL 33411	STATE OF FLORIDA DEPARTMENT OF TRANSPORTATION			DEPLOYMENT PLAN (50)	SHEET NO.
DATE	DESCRIPTION	DATE	DESCRIPTION		ROAD NO.	COUNTY	FINANCIAL PROJECT ID		
						SR 91	MULTIPLE		437167-3-52-01

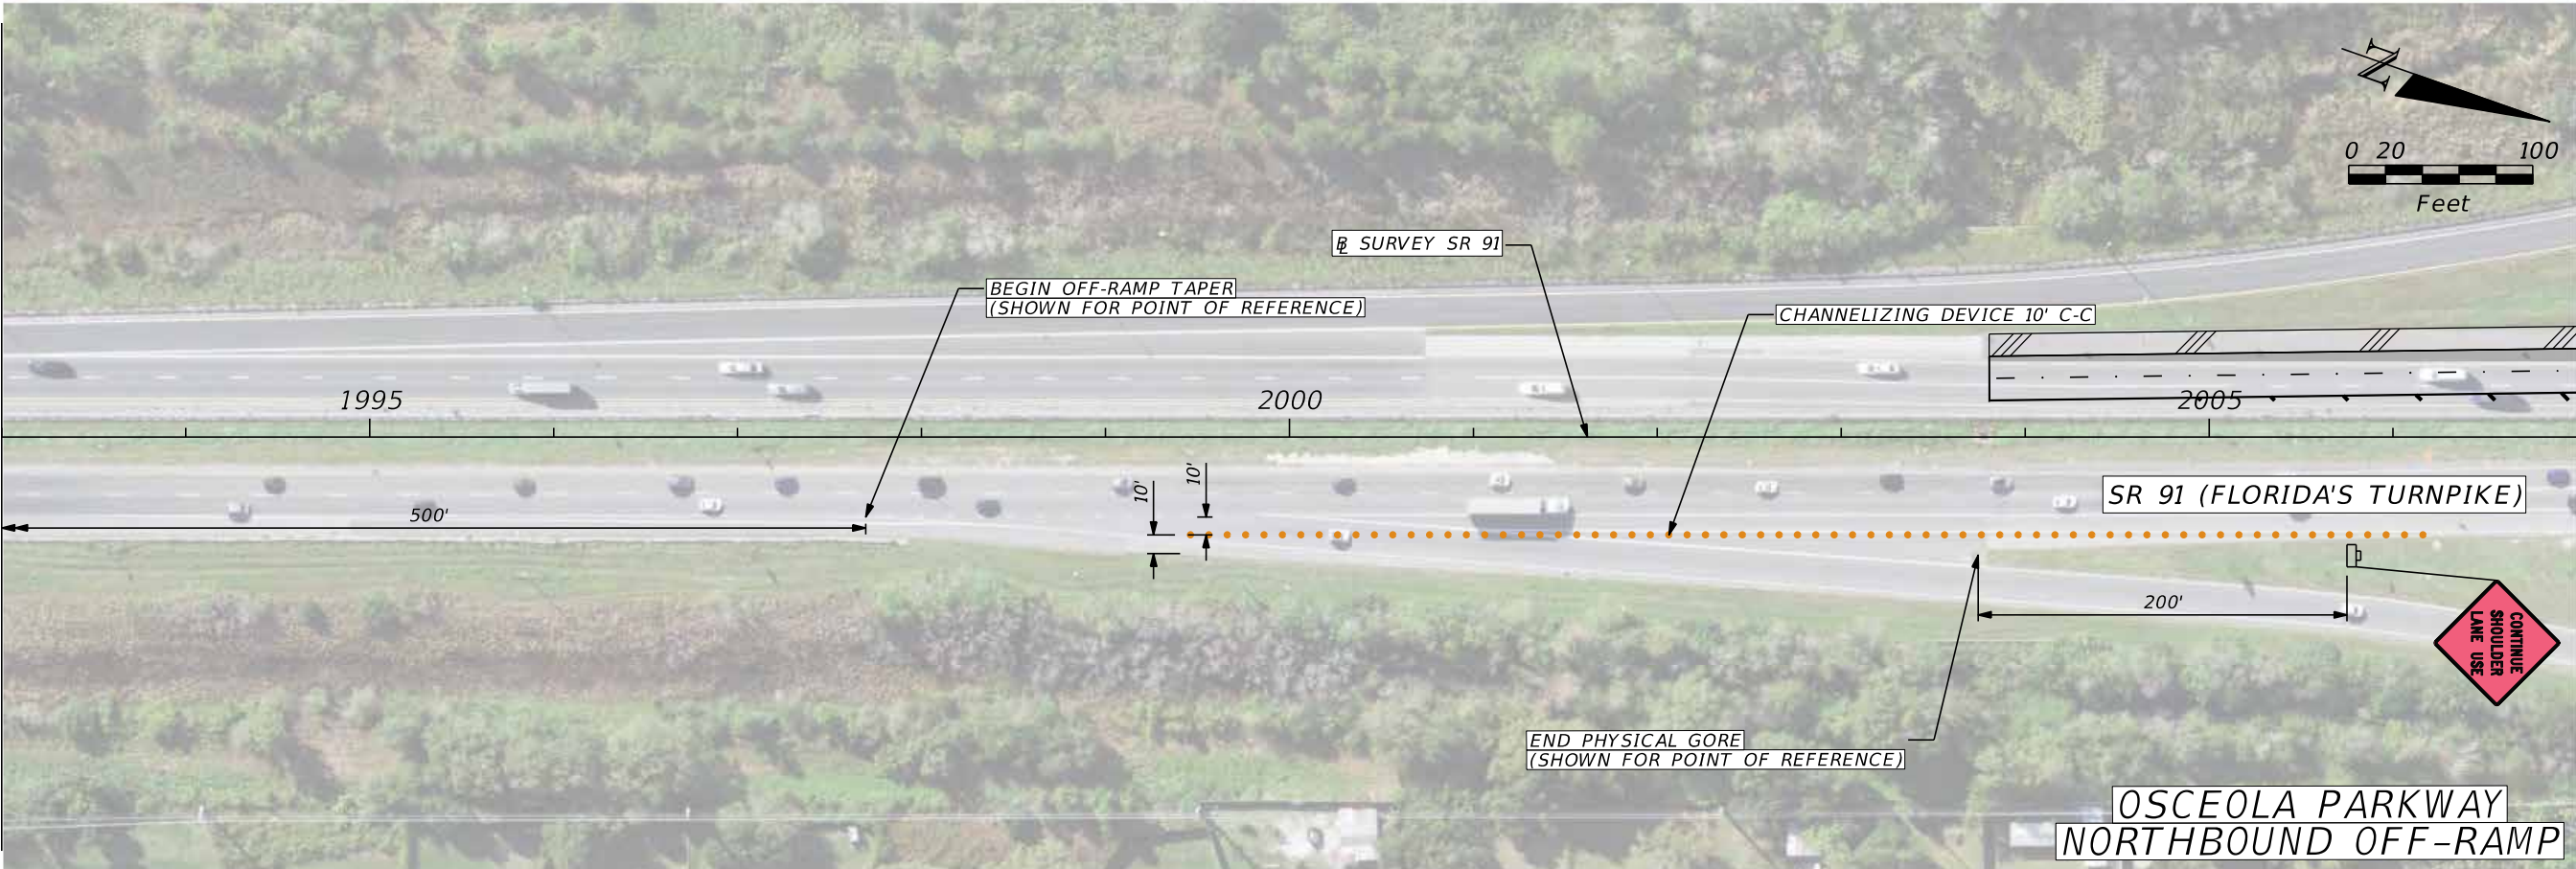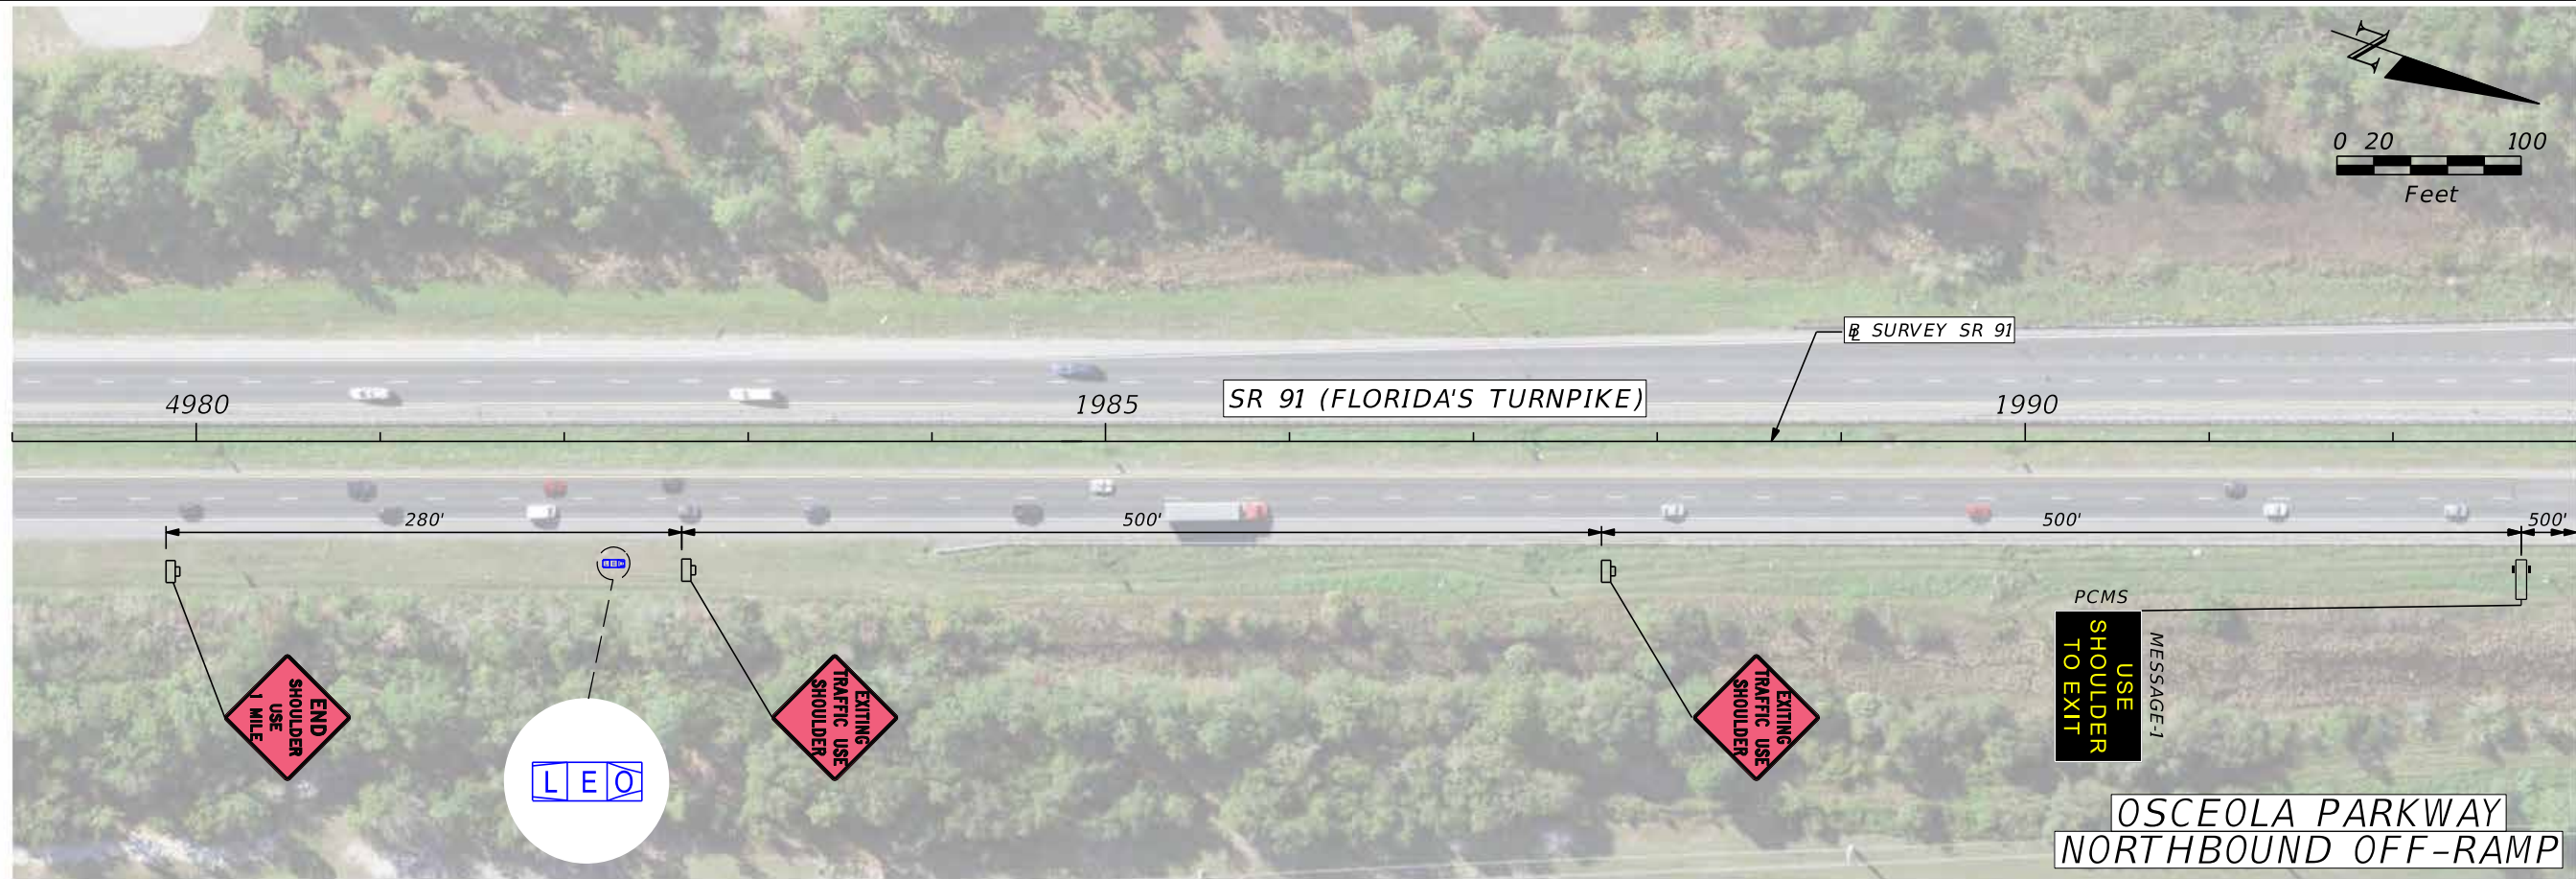


REVISIONS				JAMES J. VOMACKA, PE P.E. LICENSE NUMBER 60518 PROPEL ENGINEERING, INC. 2711 N VISTA PARKWAY, SUITE B7 WEST PALM BEACH, FL 33411	STATE OF FLORIDA DEPARTMENT OF TRANSPORTATION			DEPLOYMENT PLAN (51)	SHEET NO.
DATE	DESCRIPTION	DATE	DESCRIPTION		ROAD NO.	COUNTY	FINANCIAL PROJECT ID		
					SR 91	MULTIPLE	437167-3-52-01		76

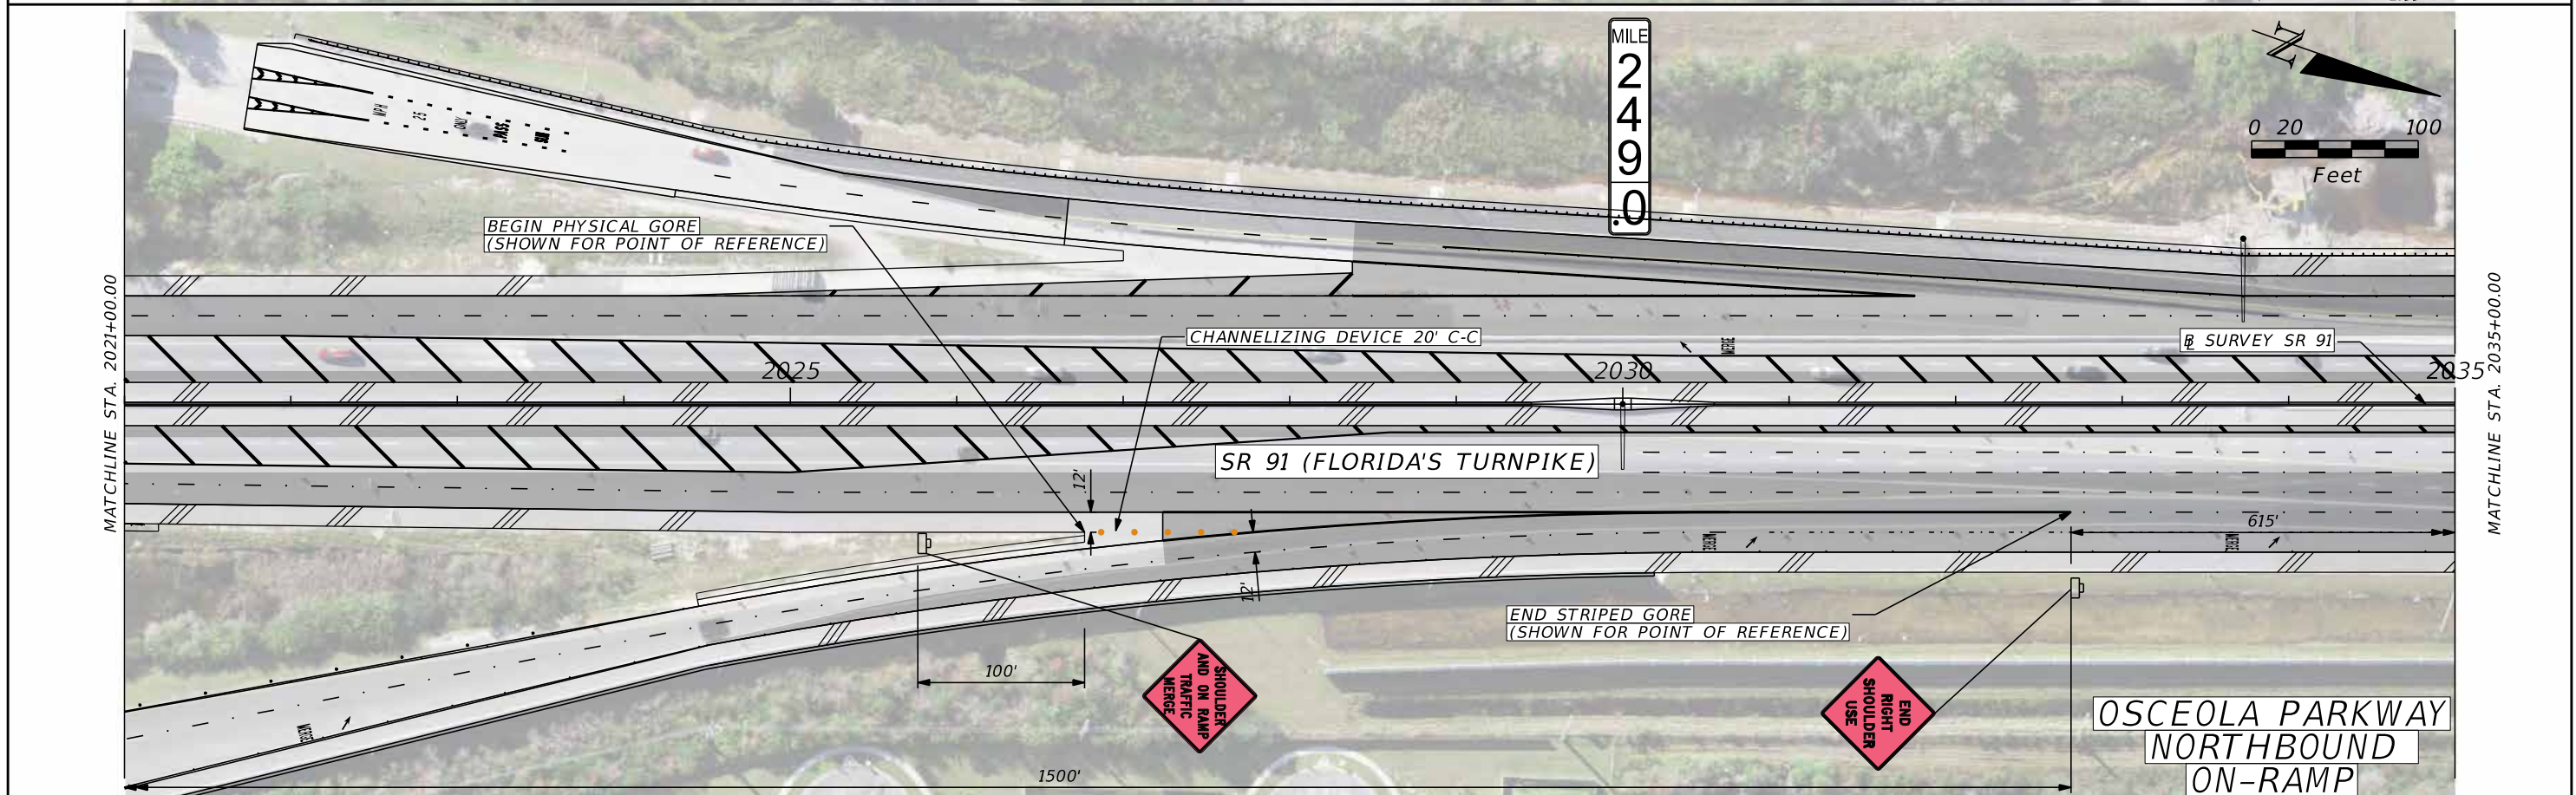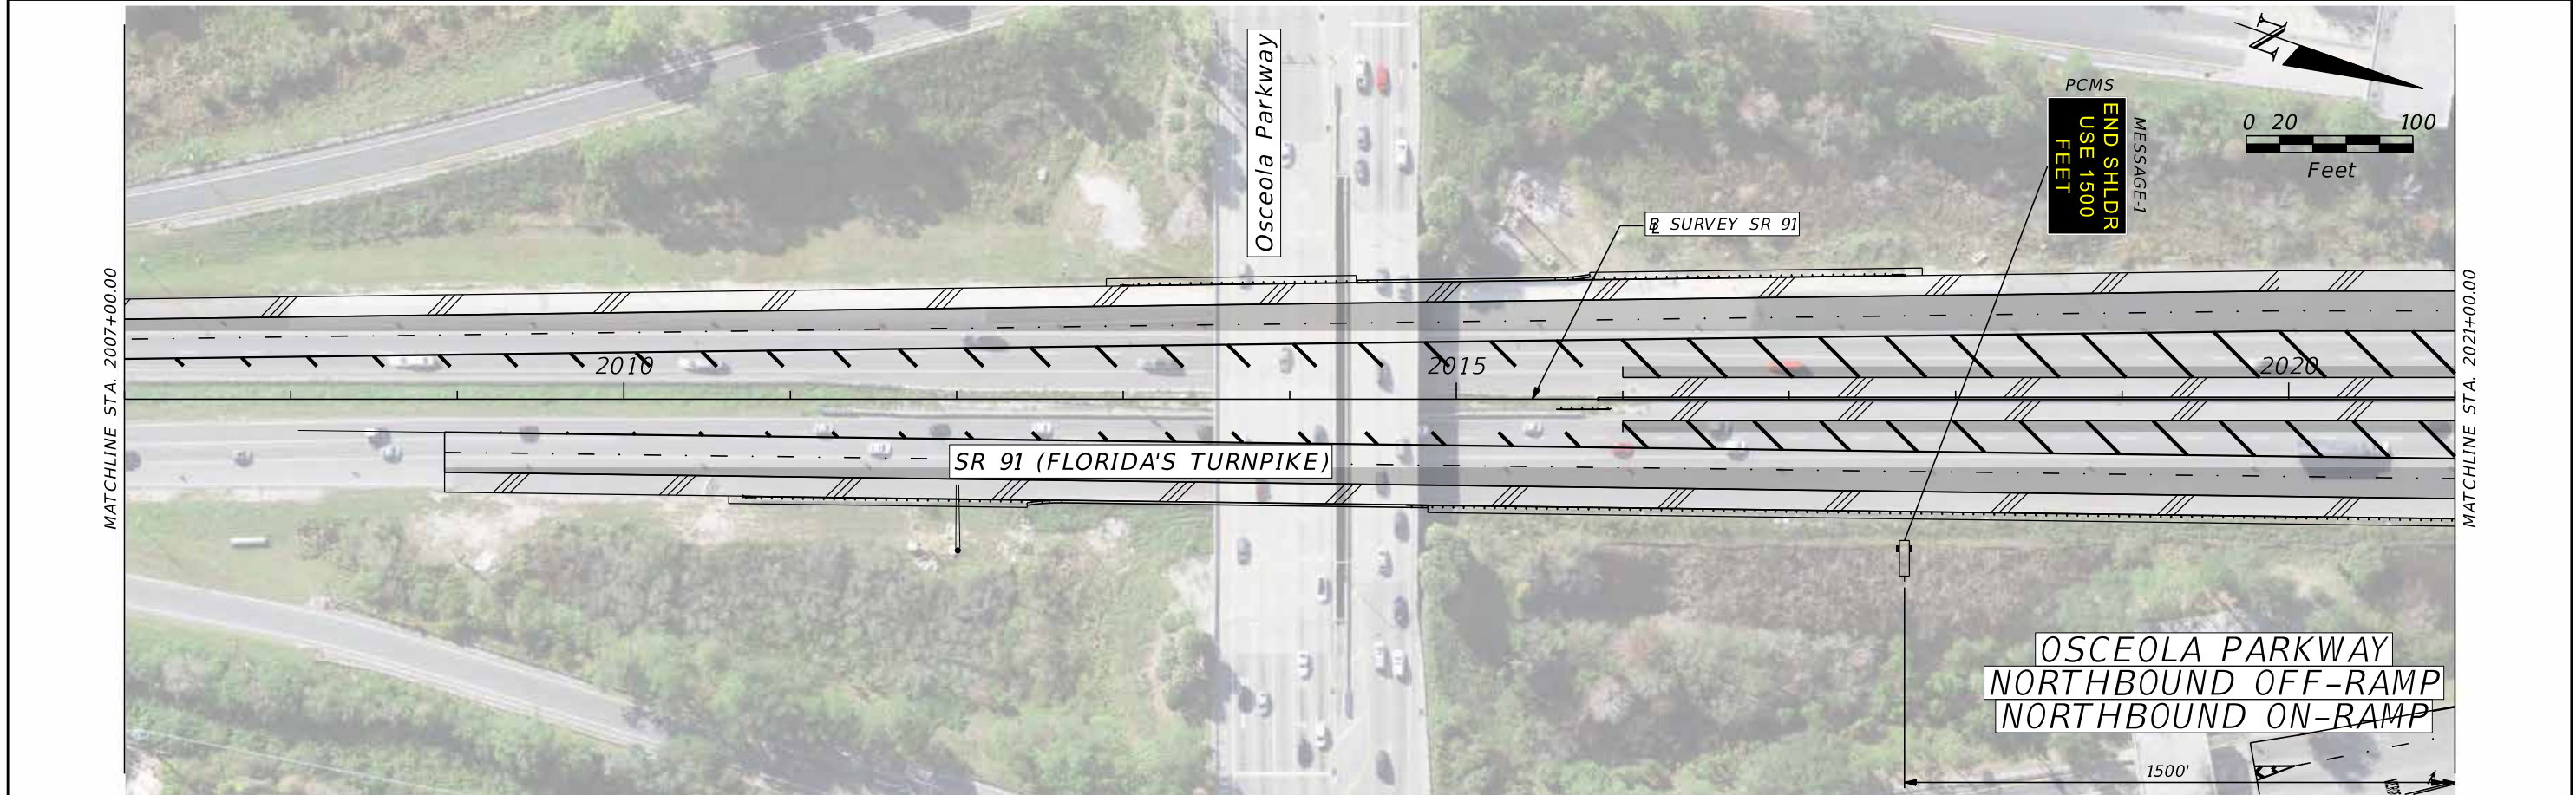


REVISIONS				JAMES J. VOMACKA, PE P.E. LICENSE NUMBER 60518 PROPEL ENGINEERING, INC. 2711 N VISTA PARKWAY, SUITE B7 WEST PALM BEACH, FL 33411	STATE OF FLORIDA DEPARTMENT OF TRANSPORTATION			DEPLOYMENT PLAN (52)	SHEET NO. 77
DATE	DESCRIPTION	DATE	DESCRIPTION		ROAD NO.	COUNTY	FINANCIAL PROJECT ID		
					SR 91	MULTIPLE	437167-3-52-01		

MATCHLINE STA. 2035+00.00

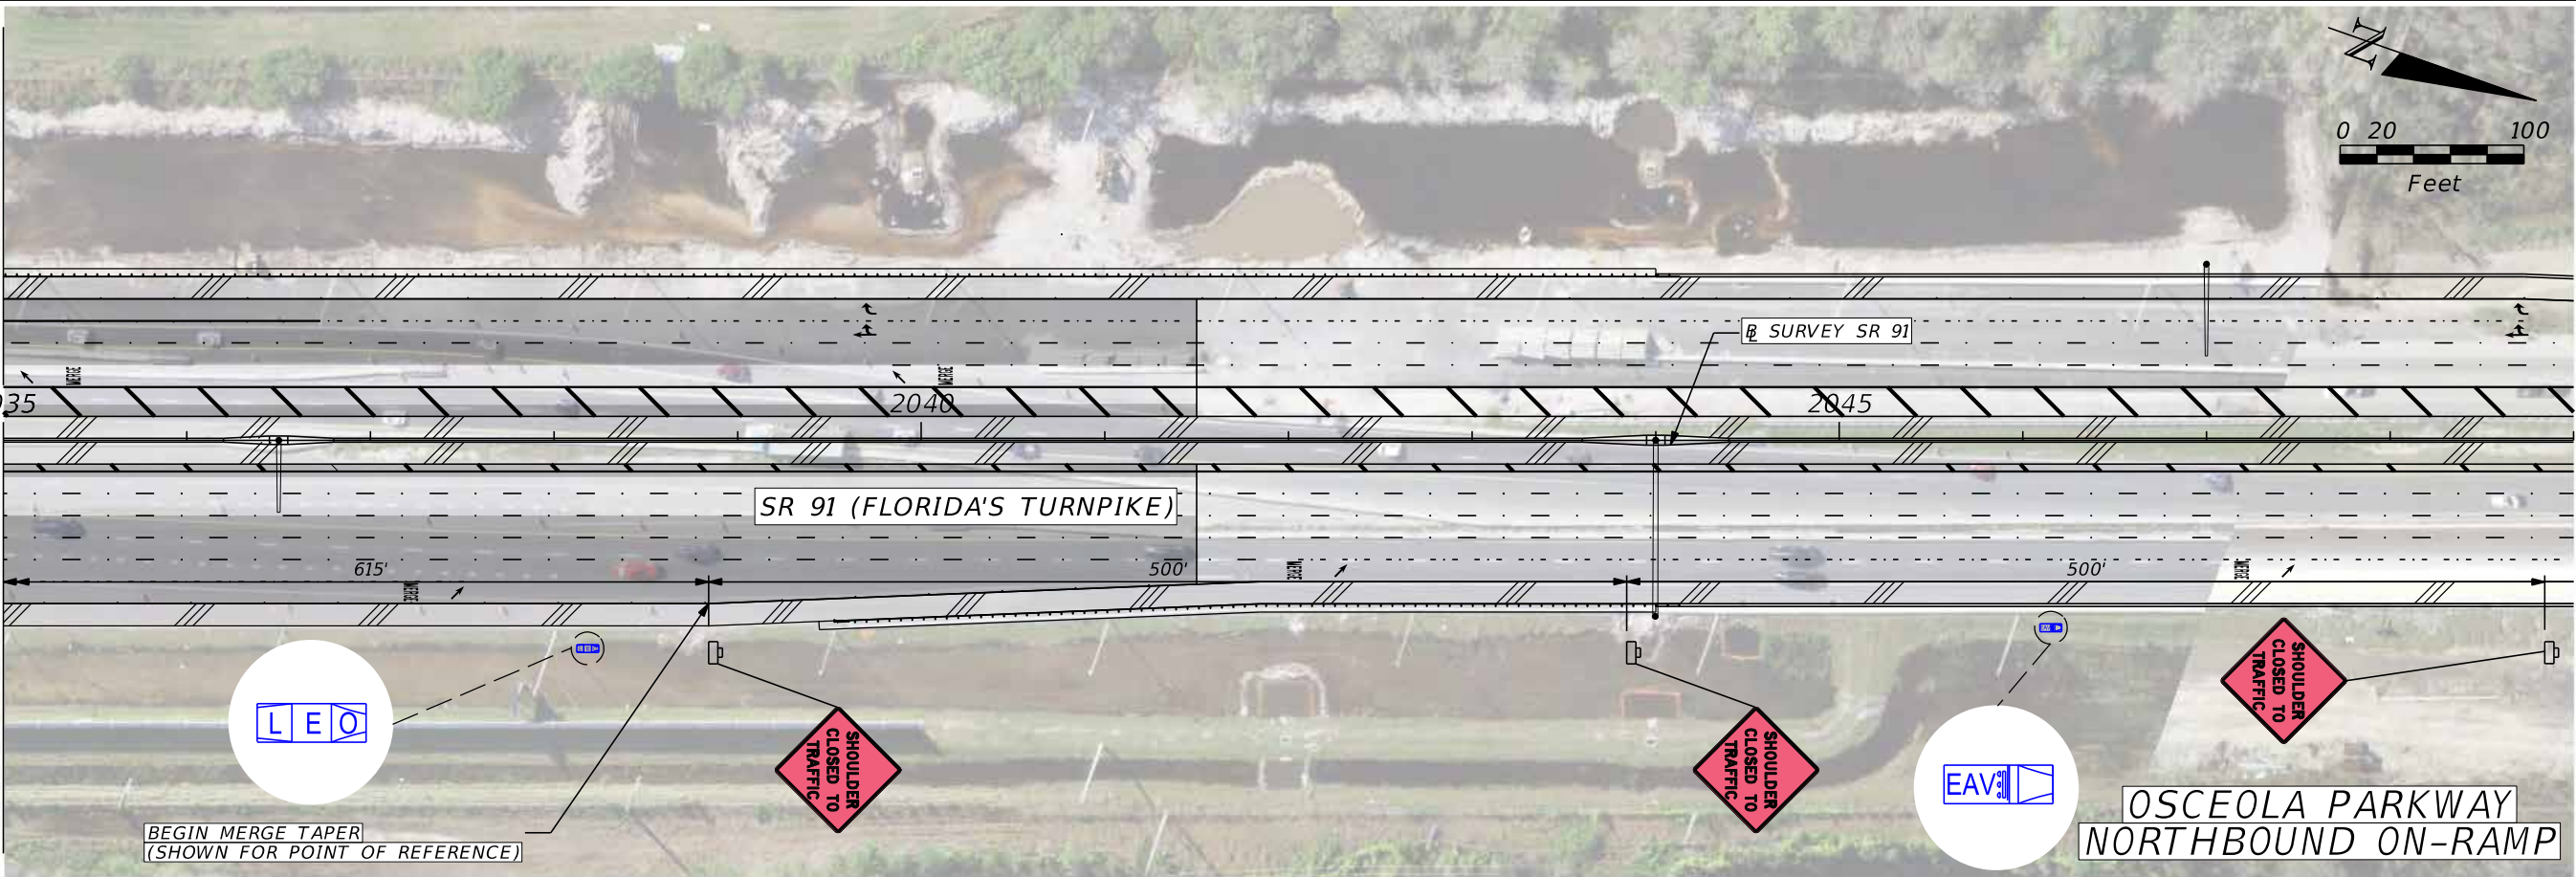

REVISIONS				JAMES J. VOMACKA, PE P.E. LICENSE NUMBER 60518 PROPEL ENGINEERING, INC. 2711 N VISTA PARKWAY, SUITE B7 WEST PALM BEACH, FL 33411	STATE OF FLORIDA DEPARTMENT OF TRANSPORTATION			DEPLOYMENT PLAN (53)	SHEET NO.
DATE	DESCRIPTION	DATE	DESCRIPTION		ROAD NO.	COUNTY	FINANCIAL PROJECT ID		
					SR 91	MULTIPLE	437167-3-52-01		78

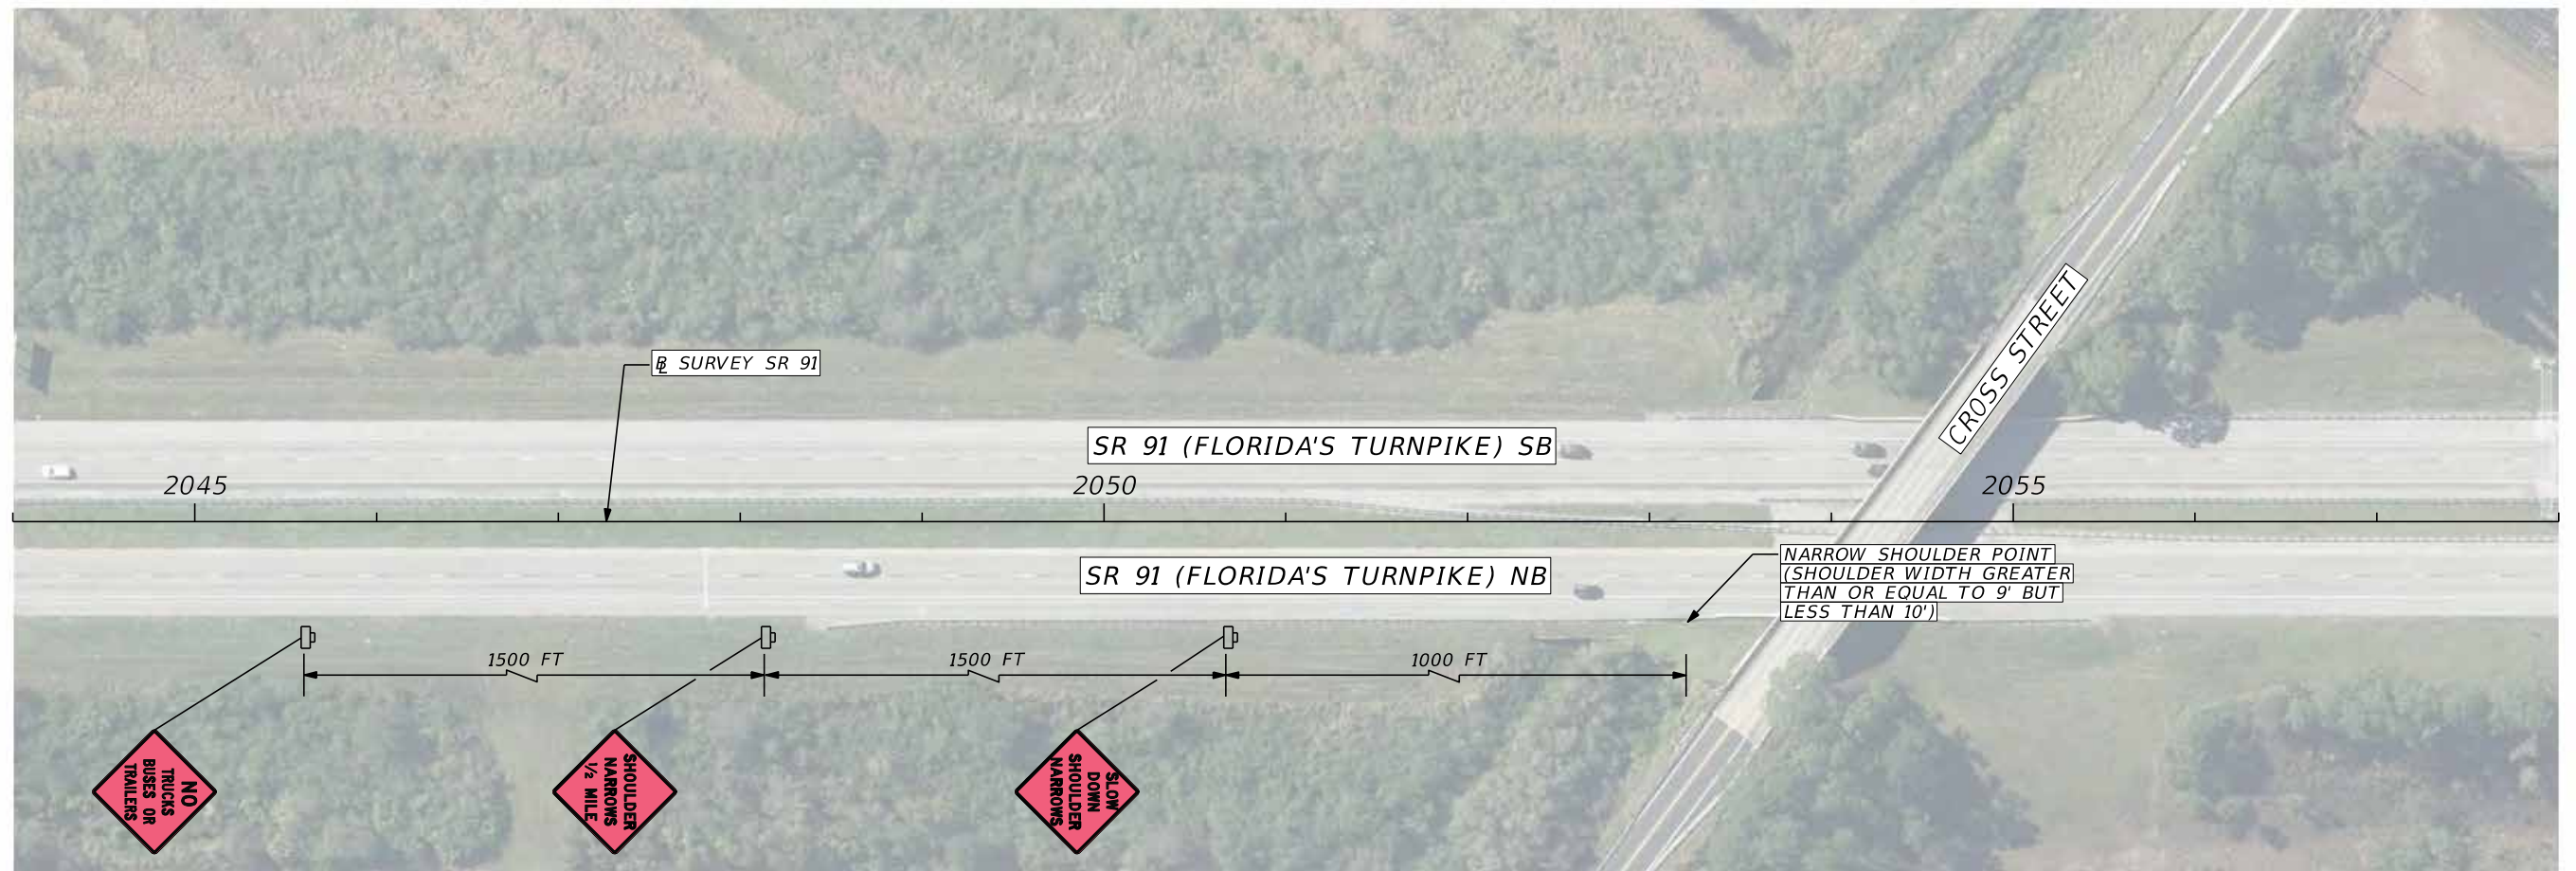

REVISIONS				JAMES J. VOMACKA, PE P.E. LICENSE NUMBER 60518 PROPEL ENGINEERING, INC. 2711 N VISTA PARKWAY, SUITE B7 WEST PALM BEACH, FL 33411	STATE OF FLORIDA DEPARTMENT OF TRANSPORTATION			TYPICAL NARROW SHOULDER DETAIL	SHEET NO.
DATE	DESCRIPTION	DATE	DESCRIPTION		ROAD NO.	COUNTY	FINANCIAL PROJECT ID		79
						SR 91	MULTIPLE		437167-3-52-01

